




DETAILS OF MAILBOX TURNOUTS

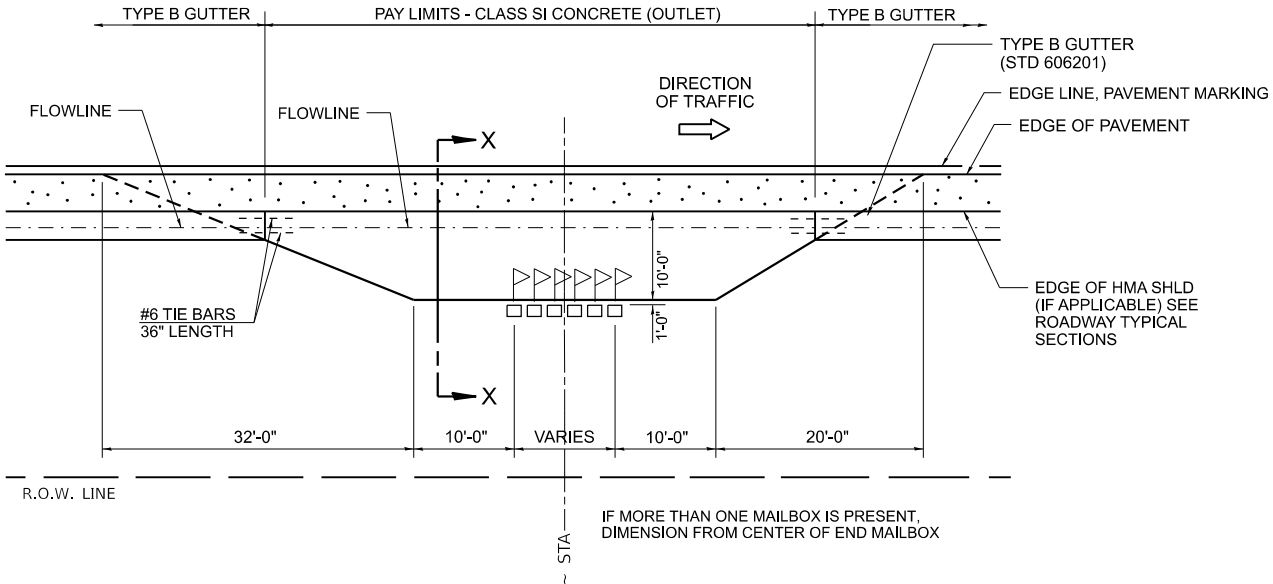

PLAN - RURAL MULTIPLE MAILBOX TURNOUT

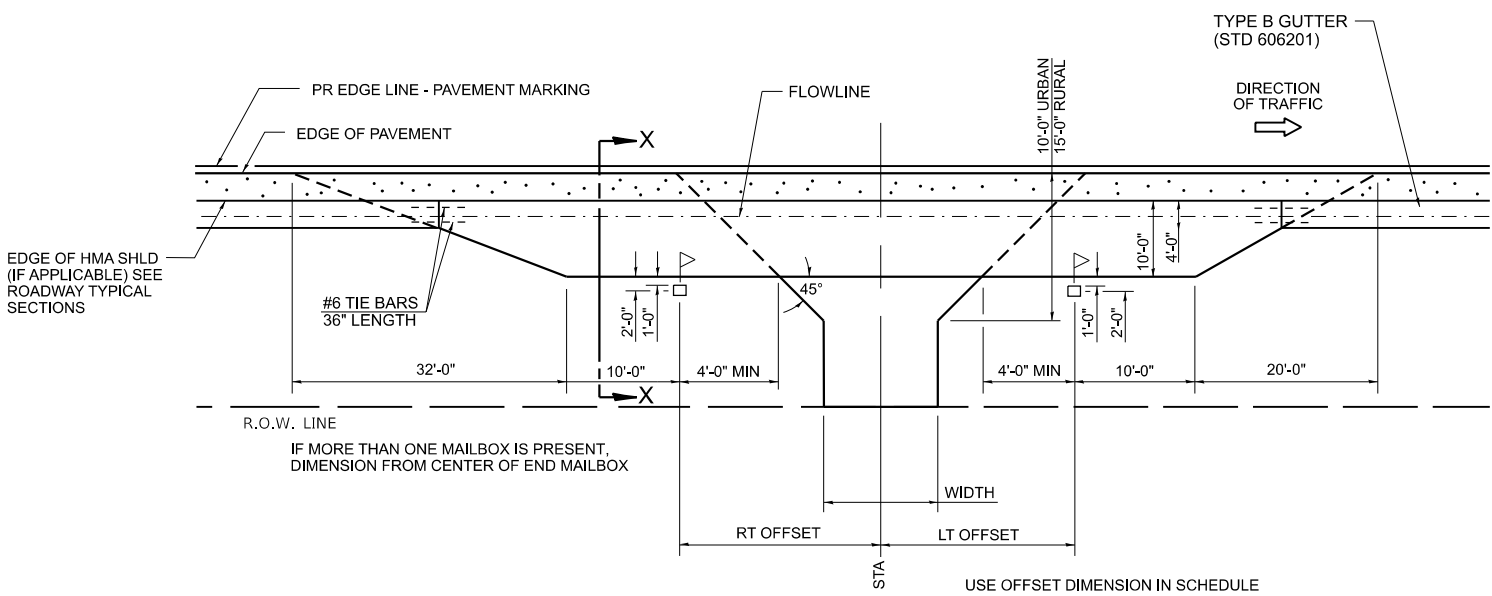

PLAN - COMBINED MAILBOX TURNOUT WITH TRAILING OR LEADING ENTRANCE

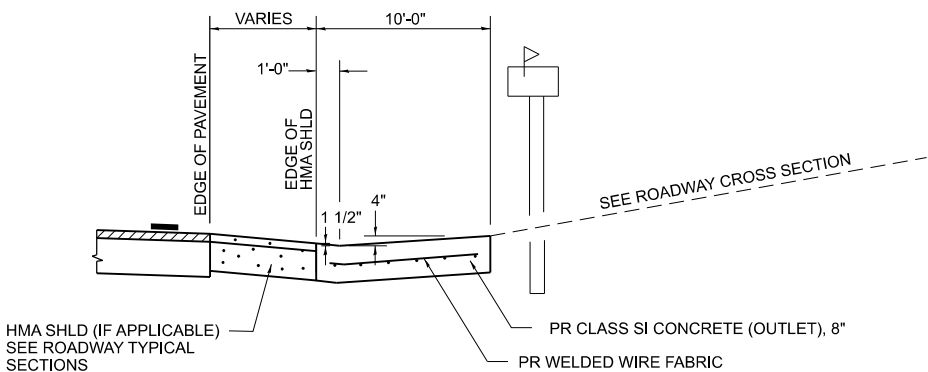

SECTION X-X THRU MAILBOX TURNOUT

NOTES:

1. THE COST OF FURNISHING AND INSTALLING THE 3/4" PREFORMED EXPANSION JOINT FILLER, REINFORCEMENT BARS, AND WELDED WIRE FABRIC SHALL BE INCLUDED IN THE COST OF CLASS SI CONCRETE (OUTLET)