




DETAILS OF MAILBOX TURNOUTS

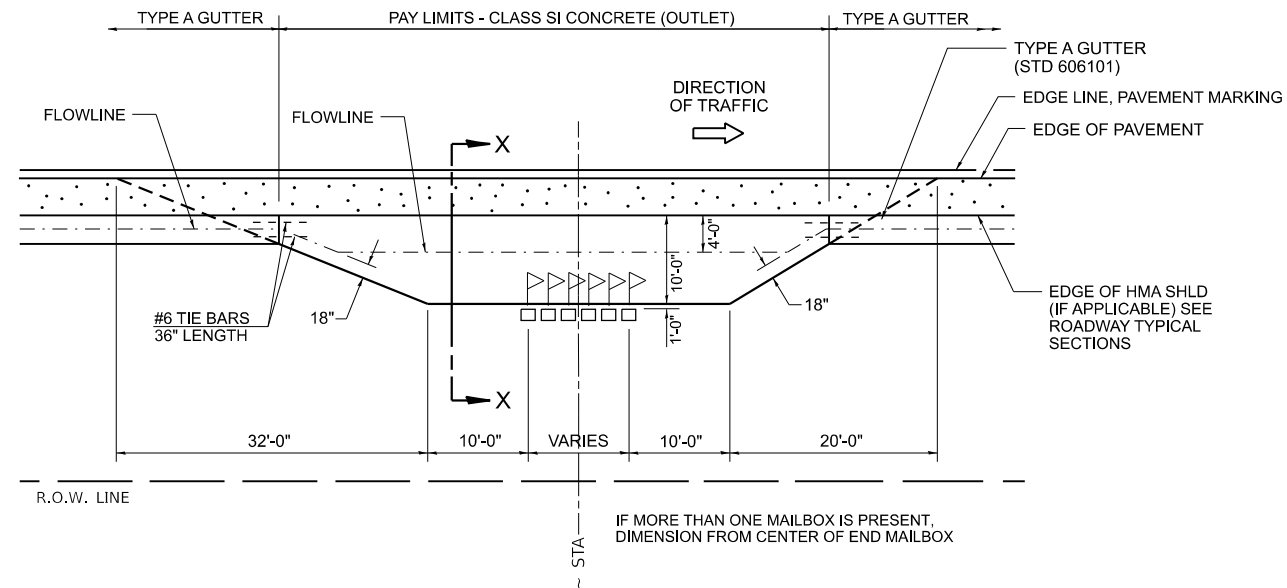


PLAN - RURAL MULTIPLE MAILBOX TURNOUT

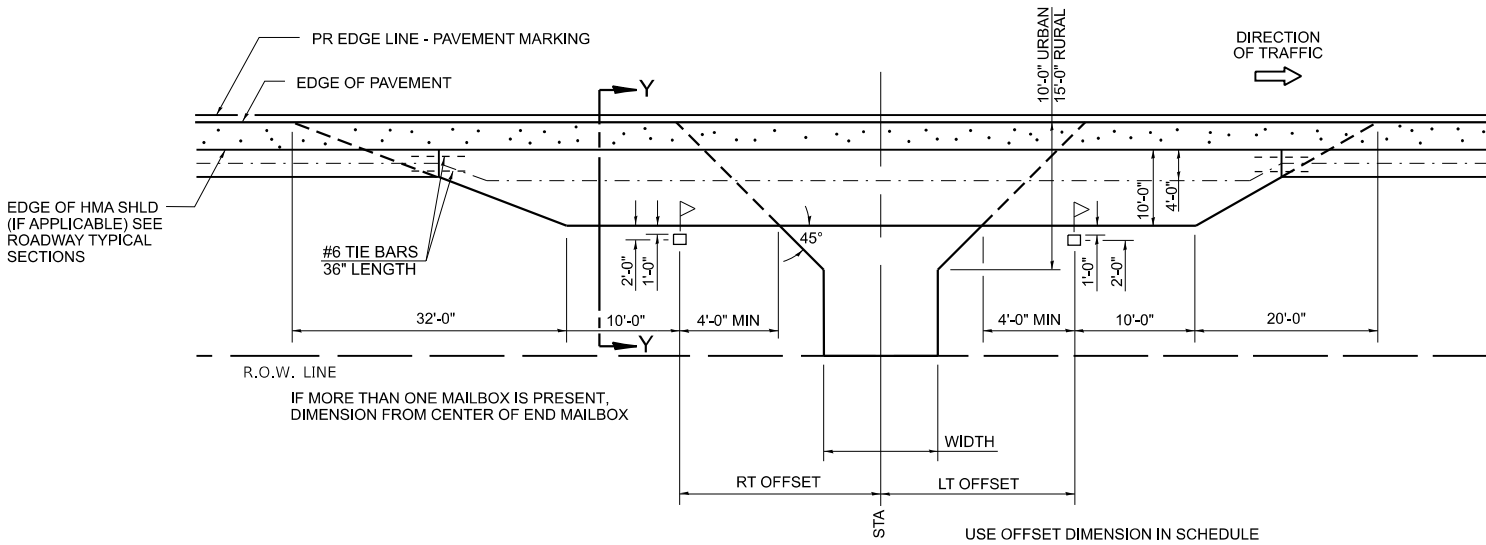

PLAN - COMBINED MAILBOX TURNOUT WITH TRAILING OR LEADING ENTRANCE

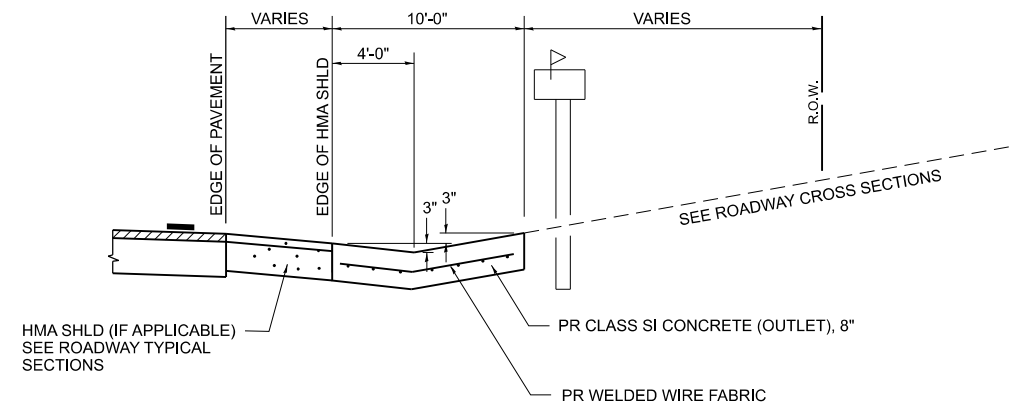

SECTION X-X THRU MAILBOX TURNOUT

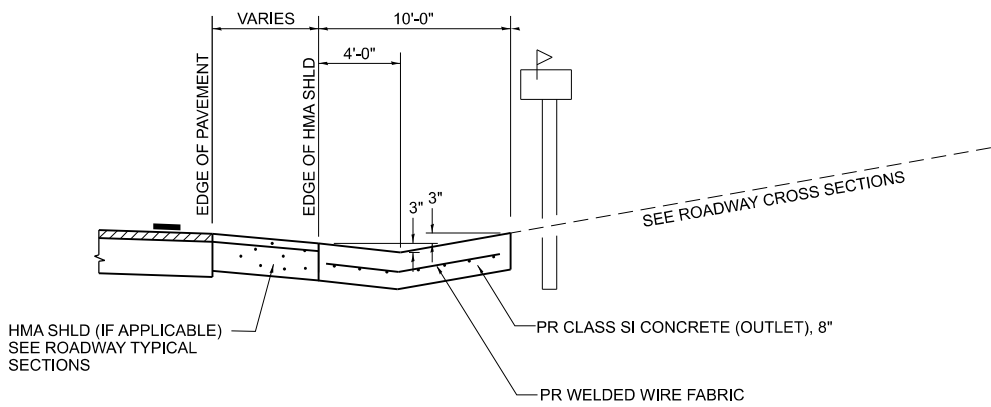

SECTION Y-Y THRU MAILBOX TURNOUT

- NOTES:
1. THE COST OF FURNISHING AND INSTALLING THE 3/4\"/>