



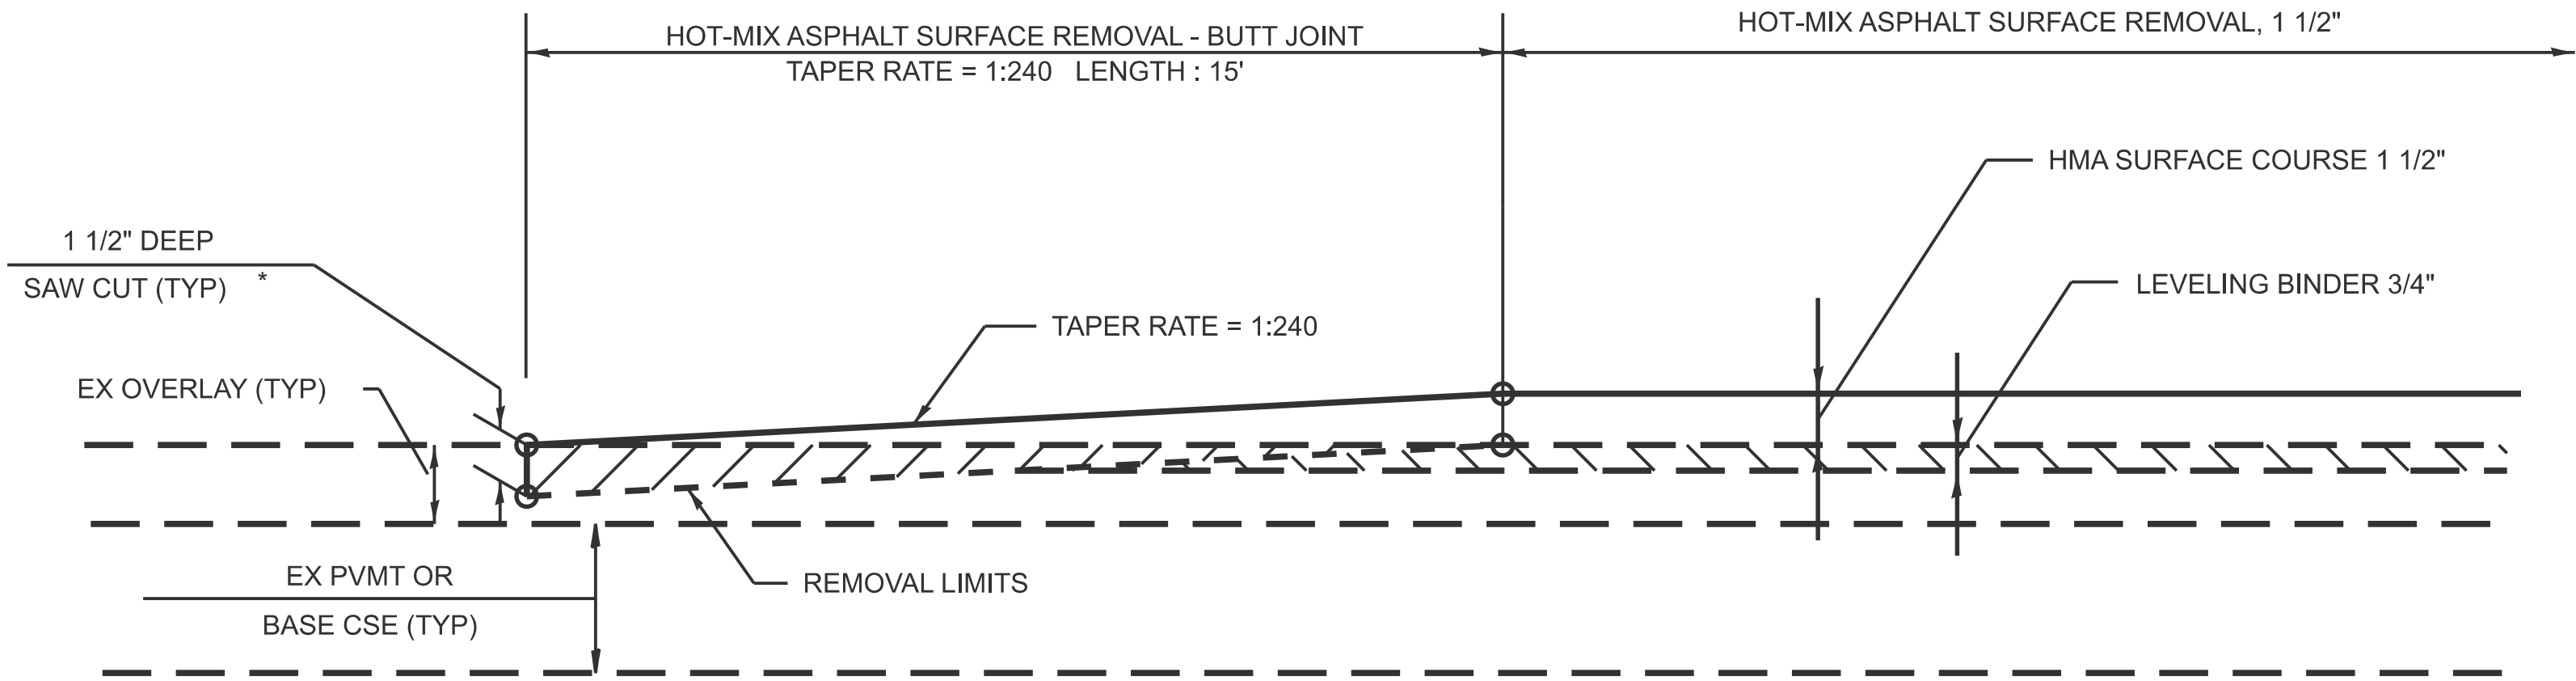

* SAW CUT IS INCLUDED IN THE COST OF HMA SURFACE REMOVAL - BUTT JOINT, AND IS NOT TO BE PAID SEPARATELY.

BUTT JOINT DETAIL

SB STA XX+YY.ZZ
NB STA XX+YY.ZZ

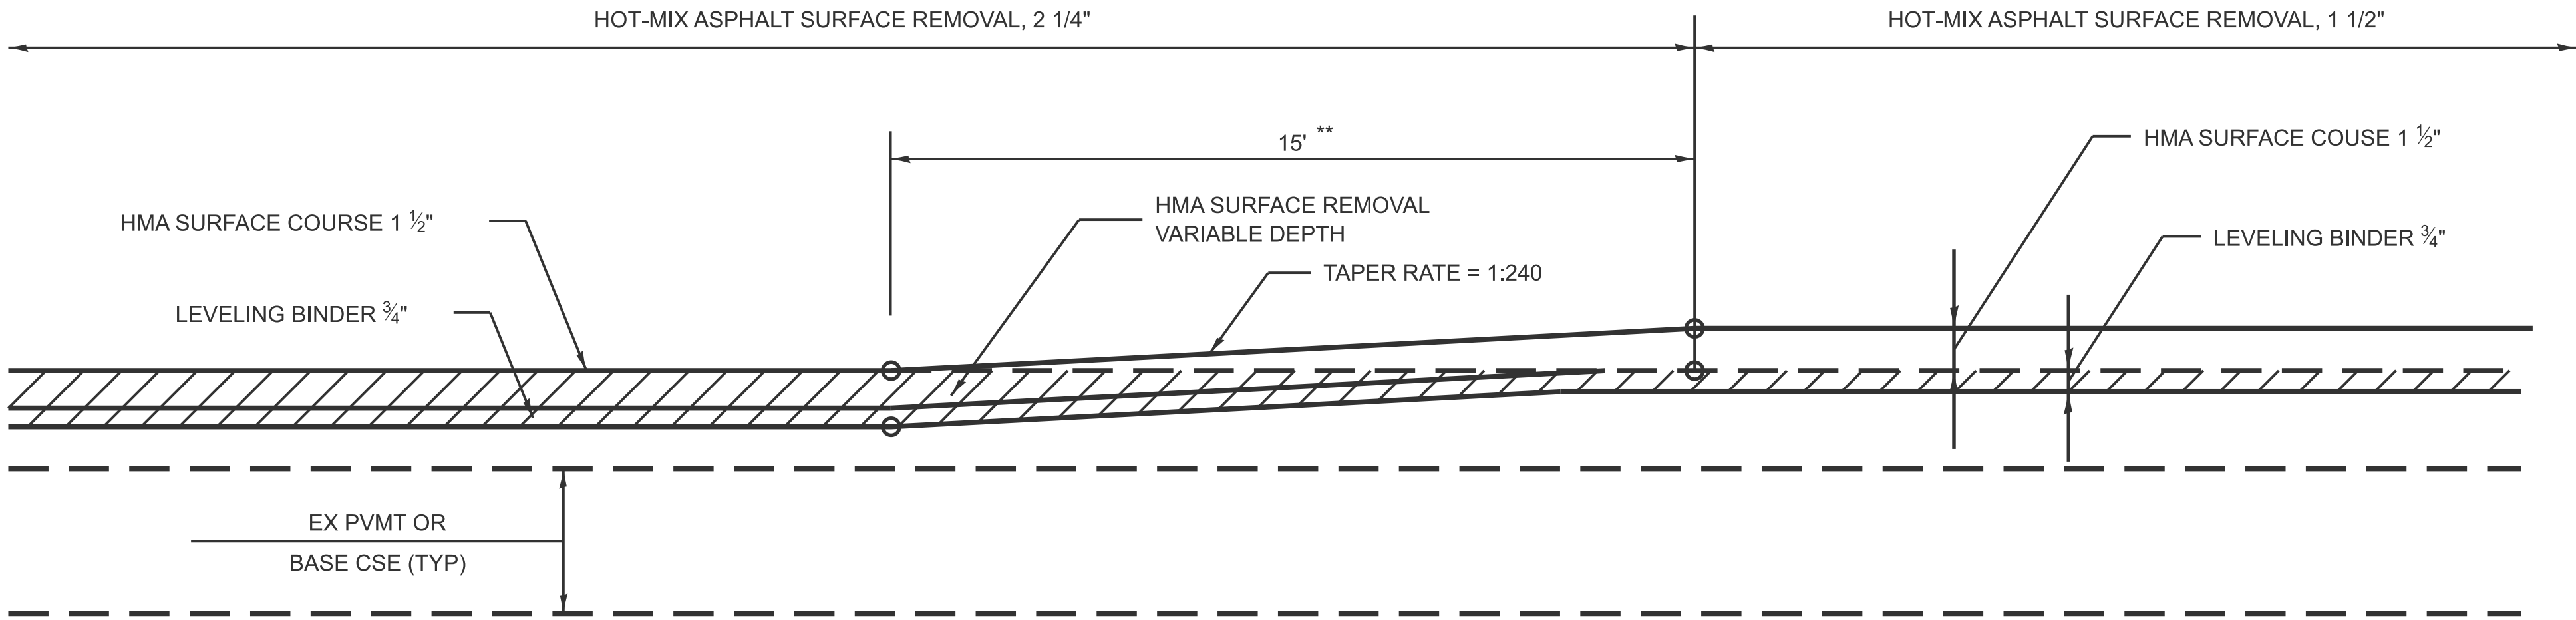

** THE 15' RAMP AREA SHALL BE PAID AS HOT-MIX ASPHALT SURFACE REMOVAL, 2 1/4".

RAMP X DETAIL

SB STA XX+YY.ZZ
NB STA XX+YY.ZZ

HMA SURFACE
REMOVAL XX