



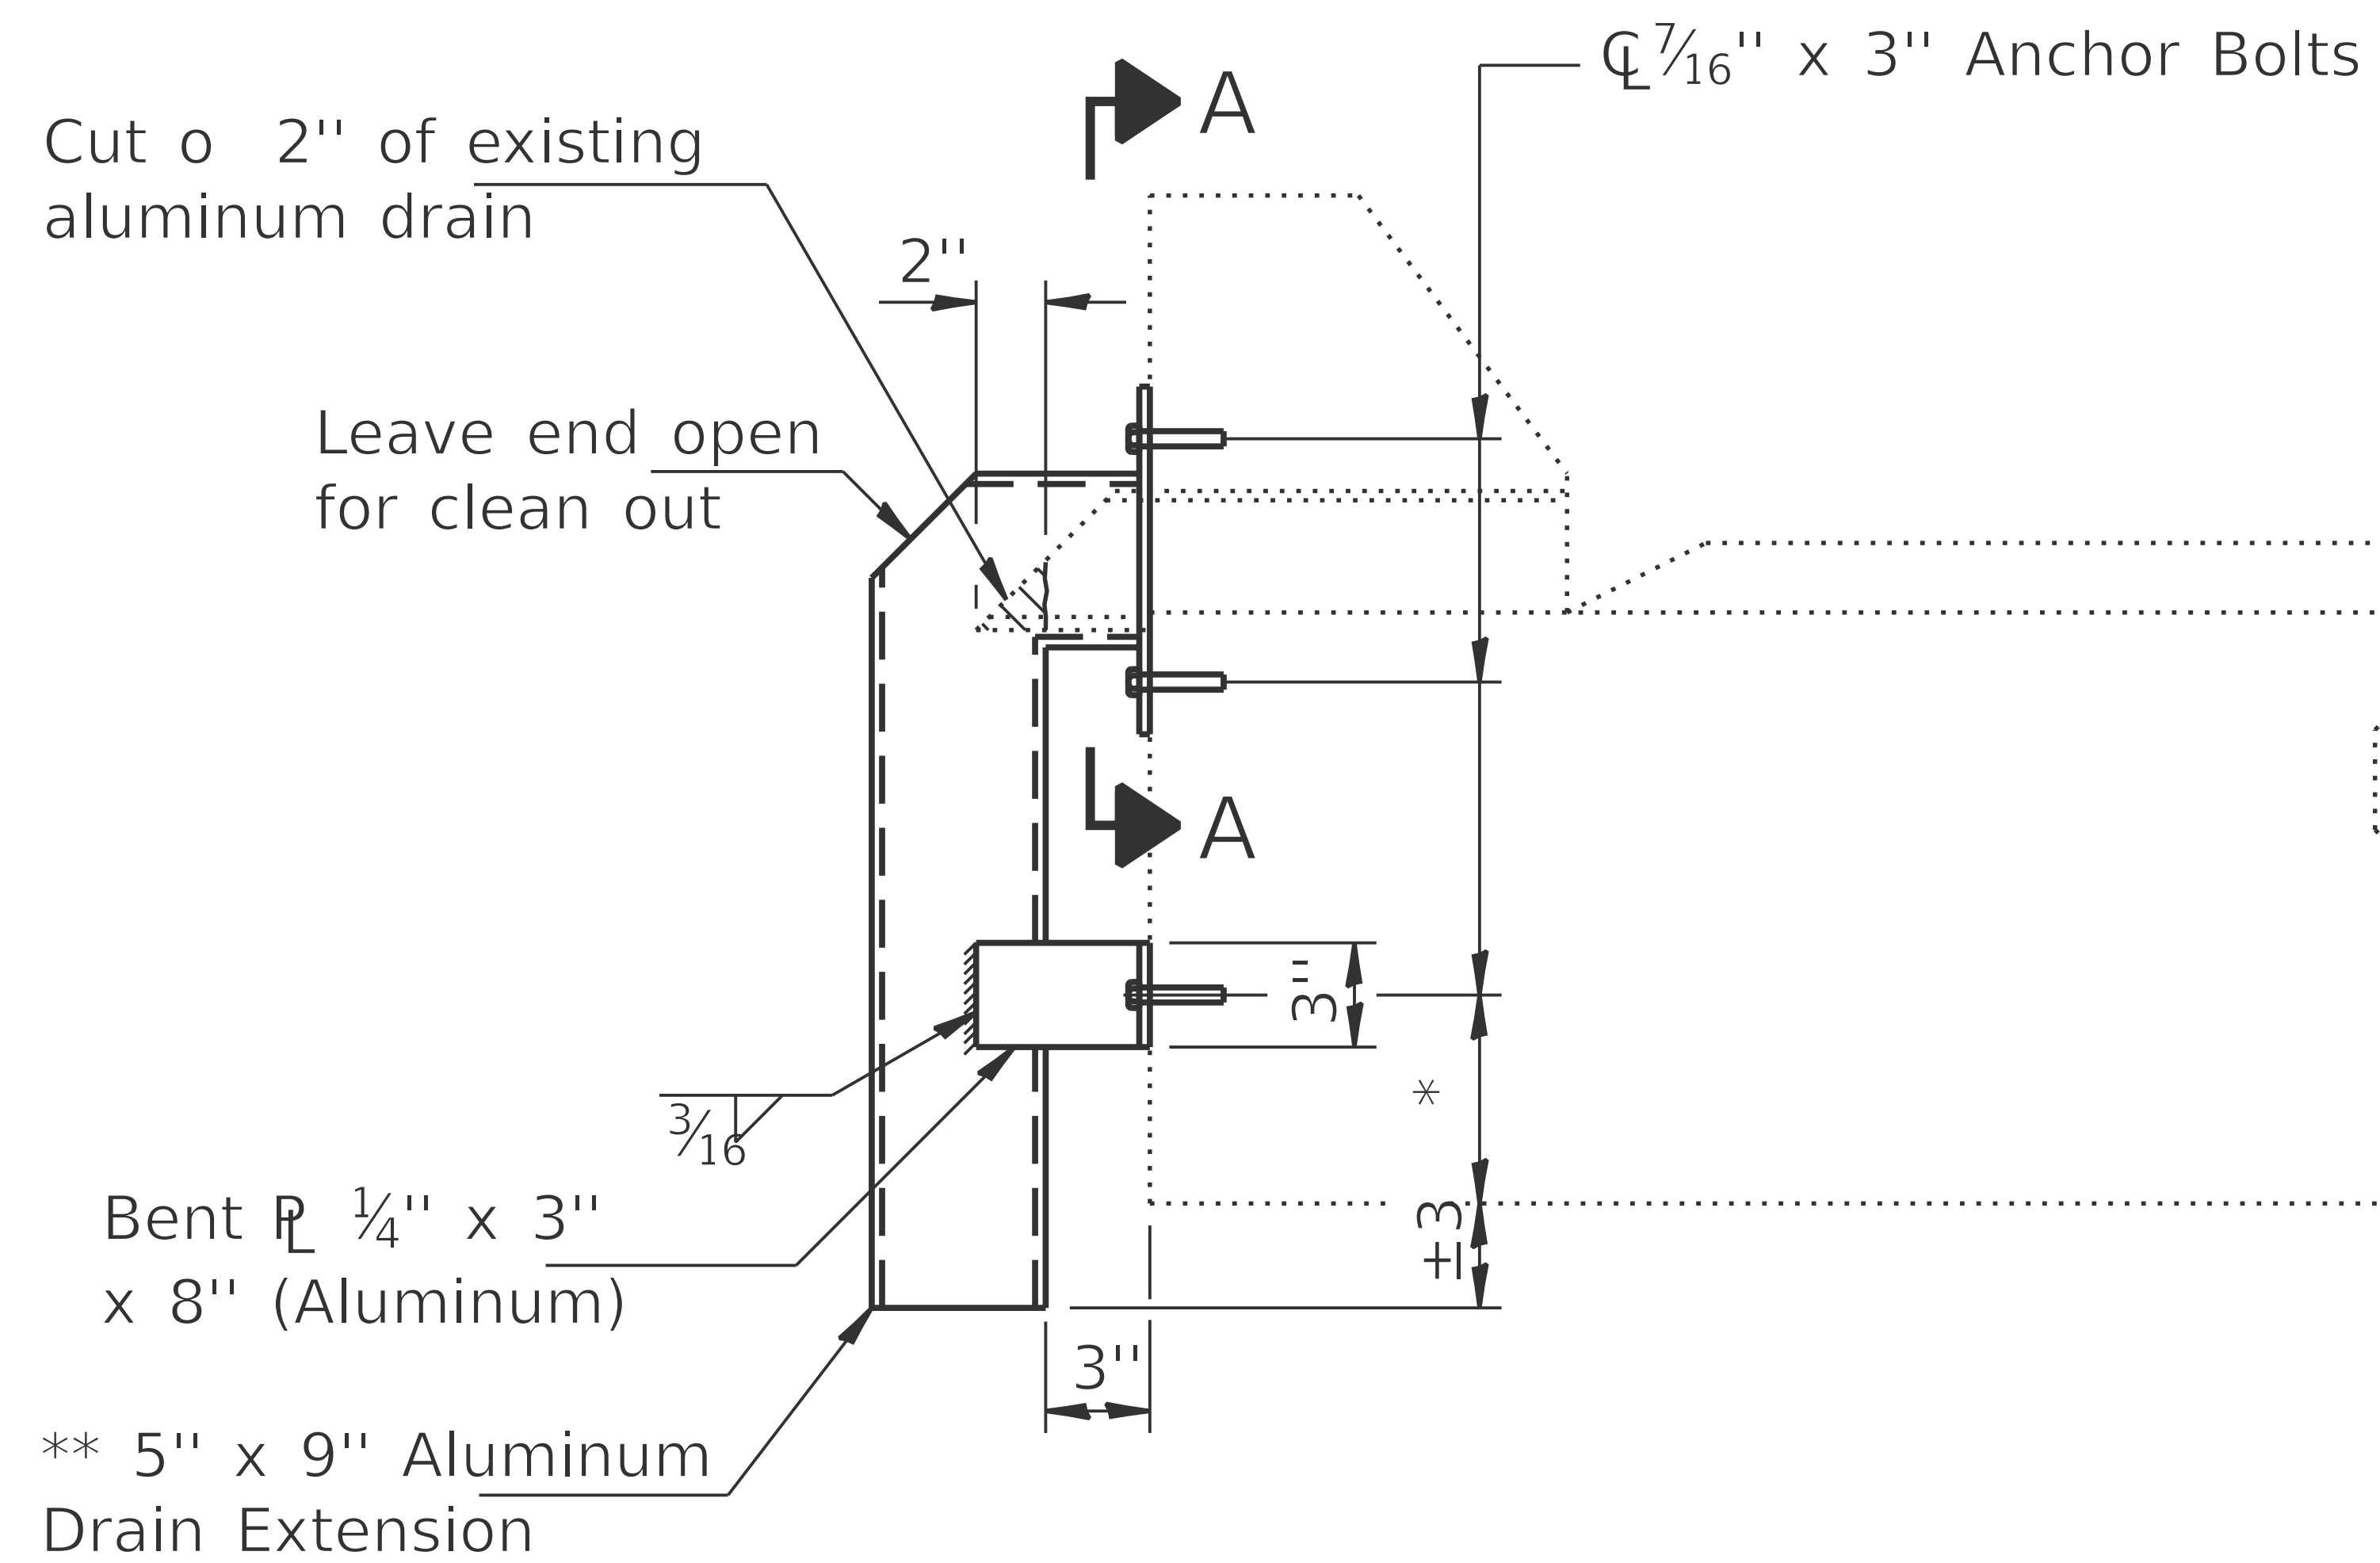


SECTION AT DRAIN

- * Designer locate to miss existing prestressing strands.
- ** $\frac{3}{16}"$ Aluminum Sheets (Welded)
ASTM: B209 alloy 6061-T6.

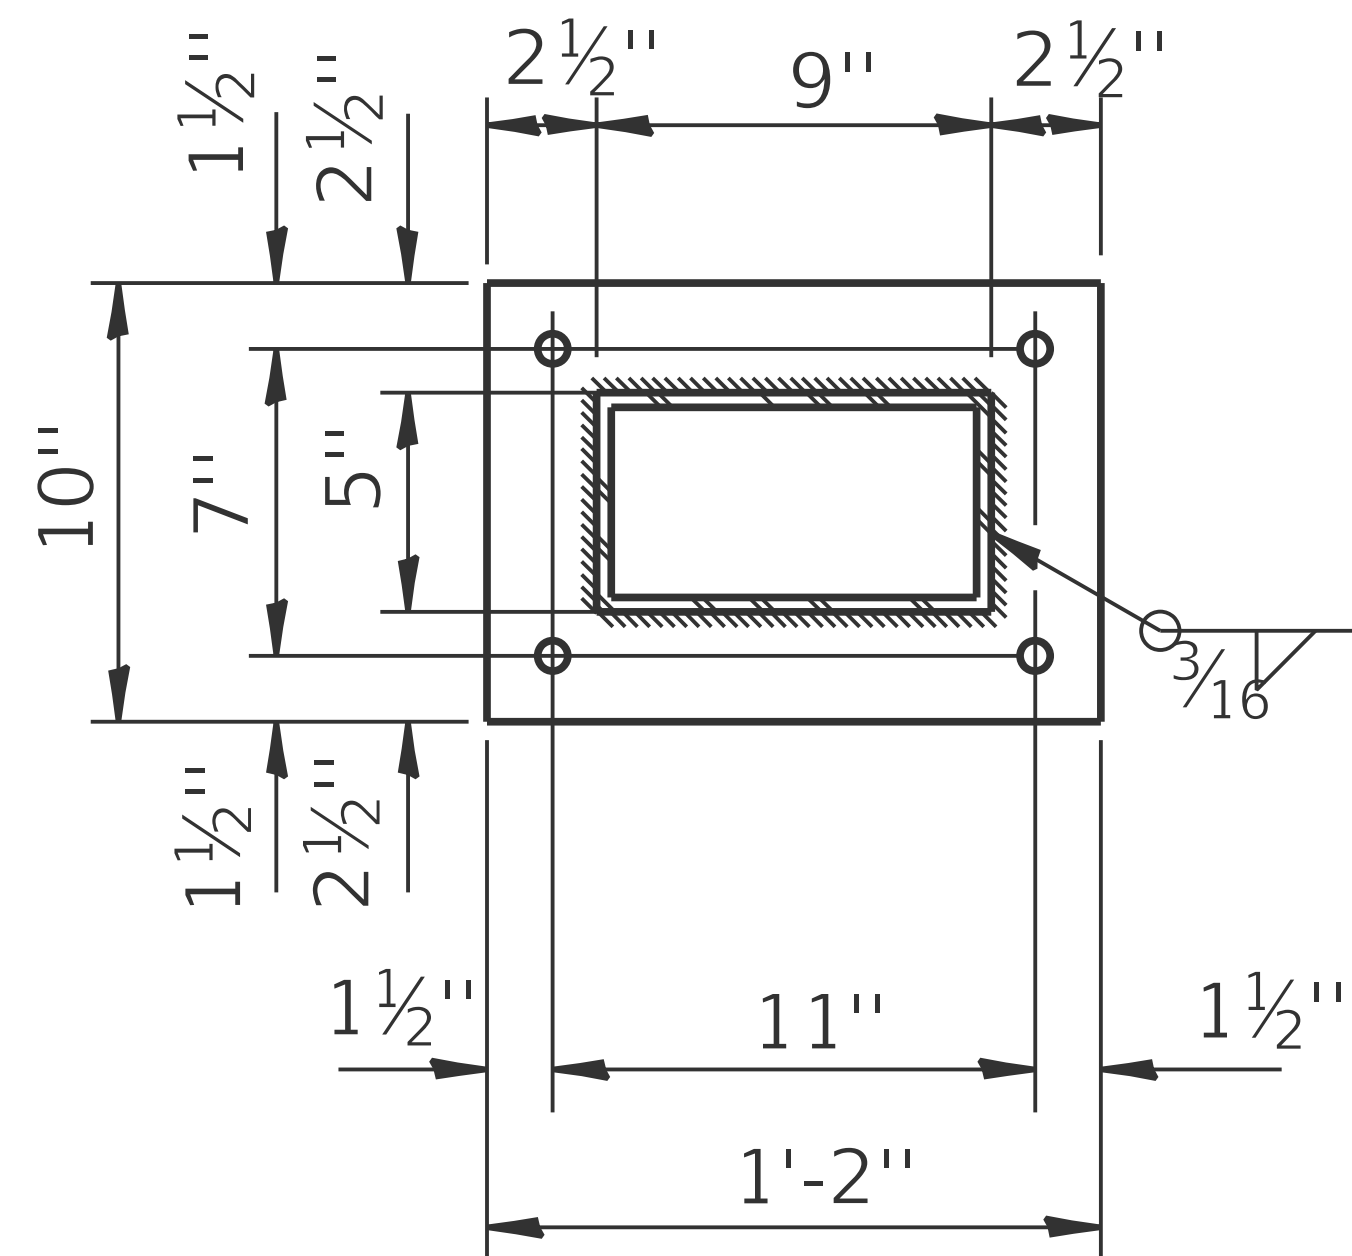

SECTION A-A

$\frac{1}{4}" \times 10" \times 1'-2"$ (Aluminum)

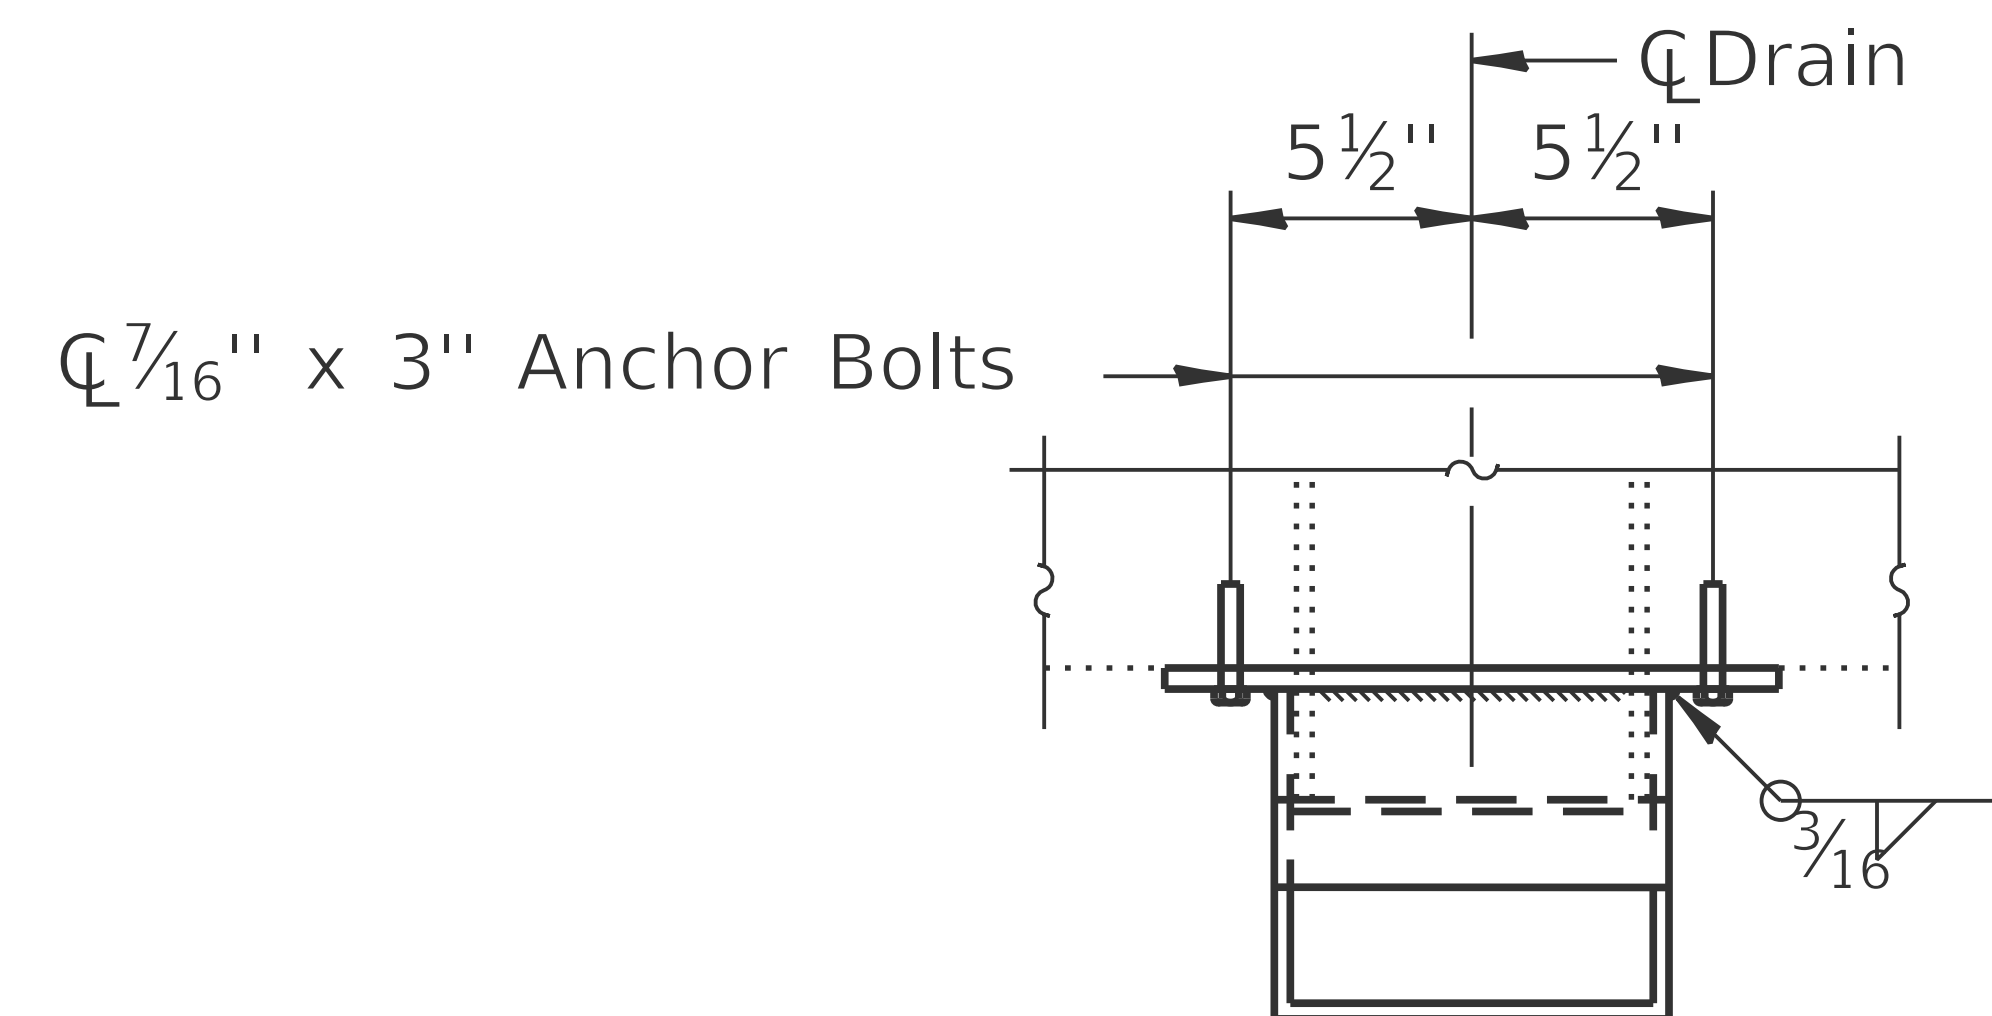

TOP PLAN