



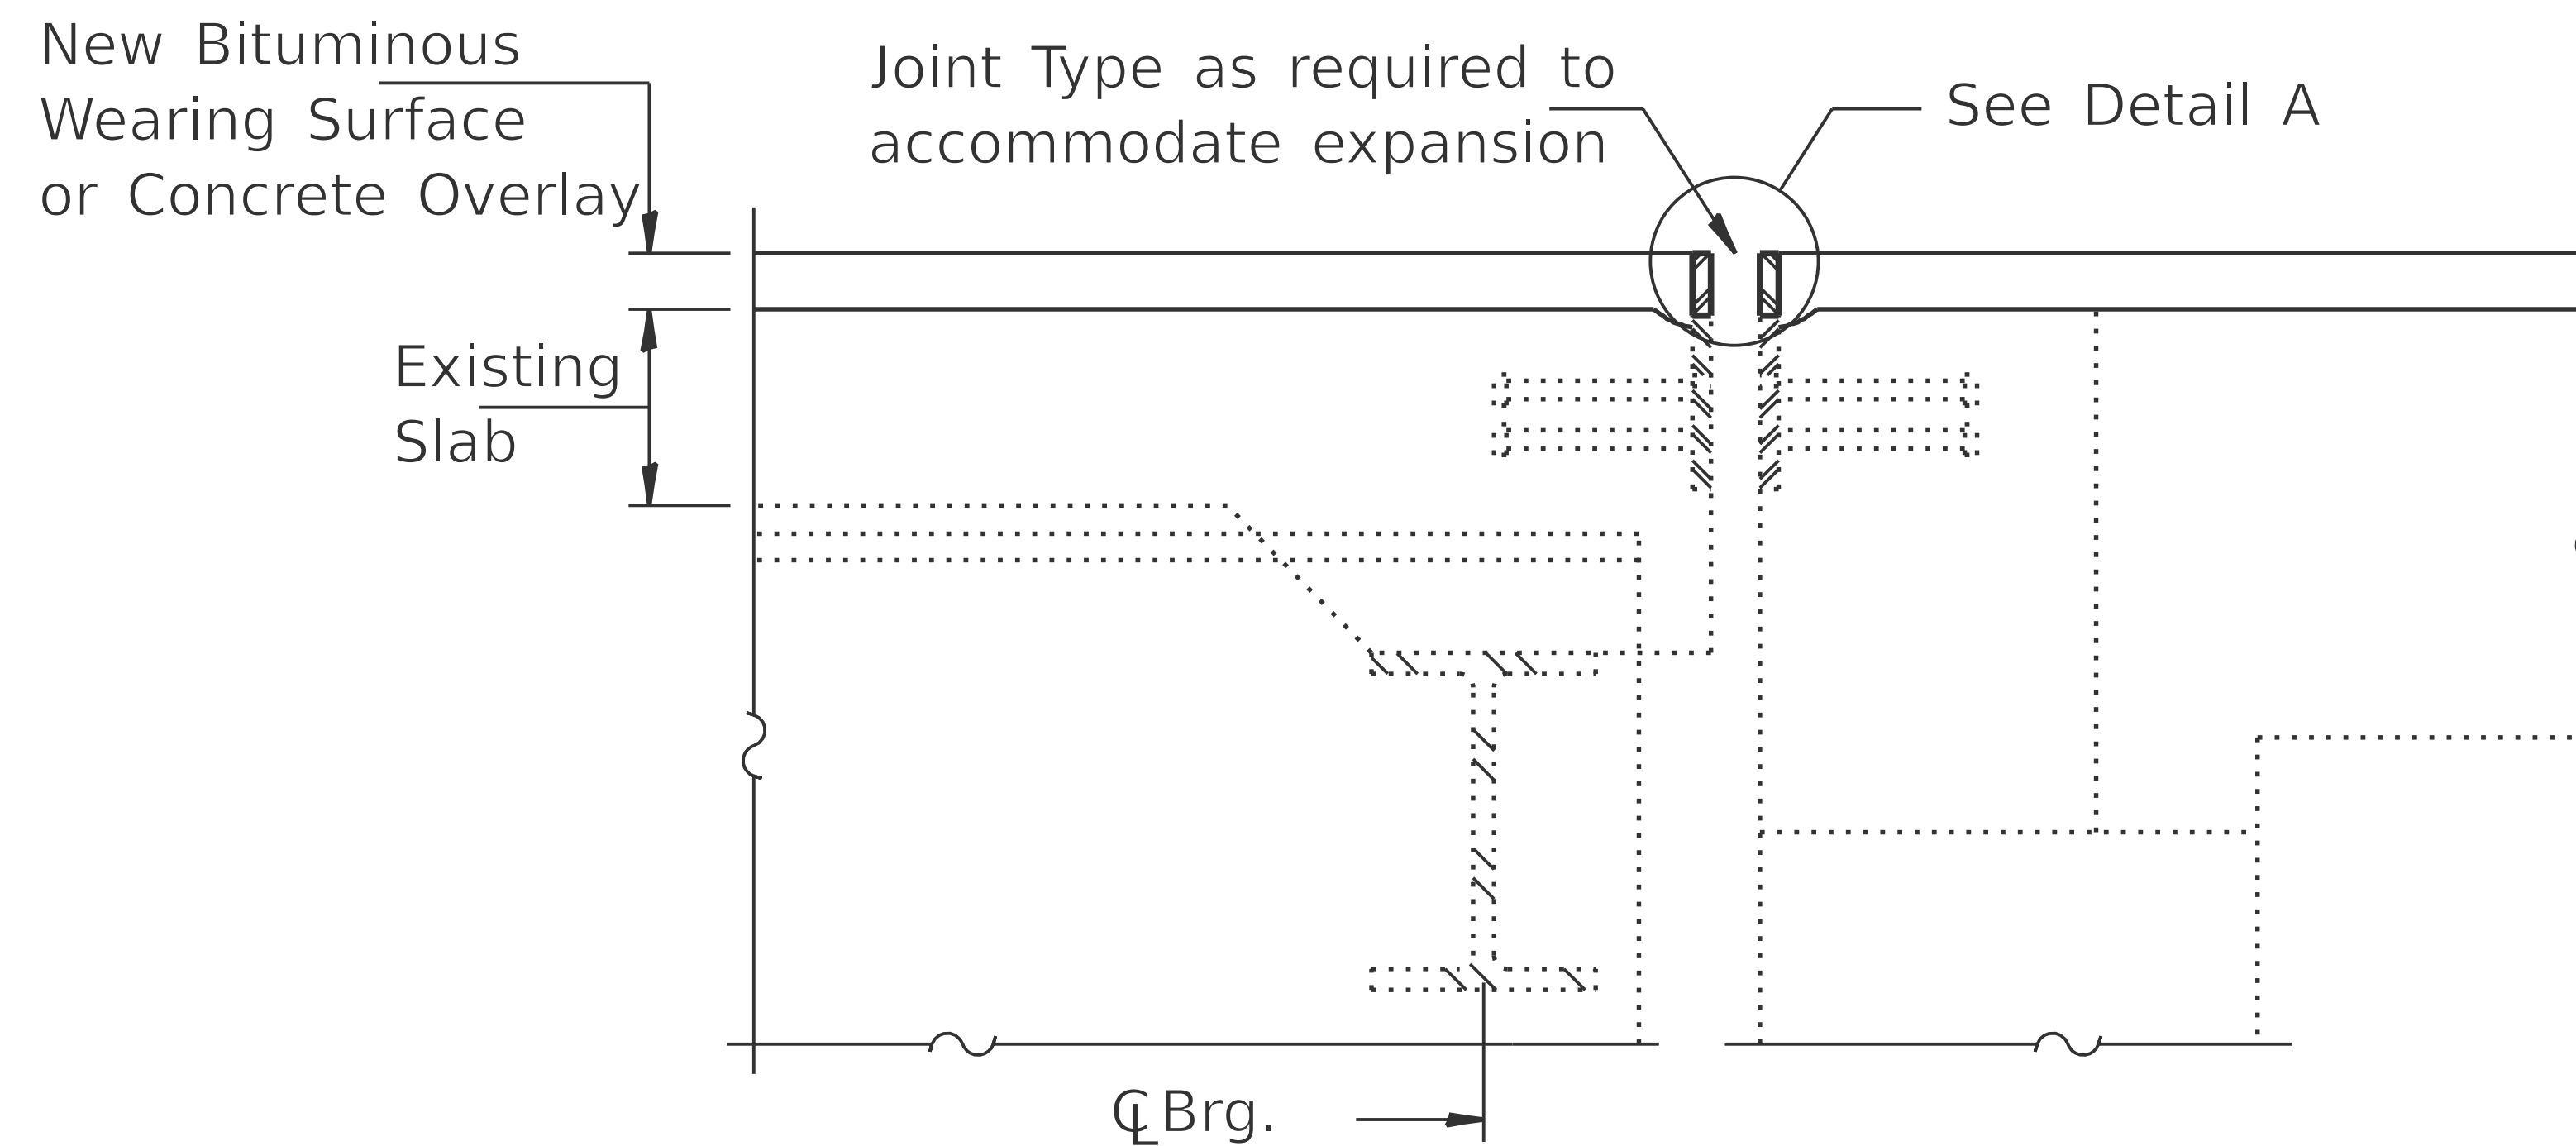

SECTION AT ABUTMENT

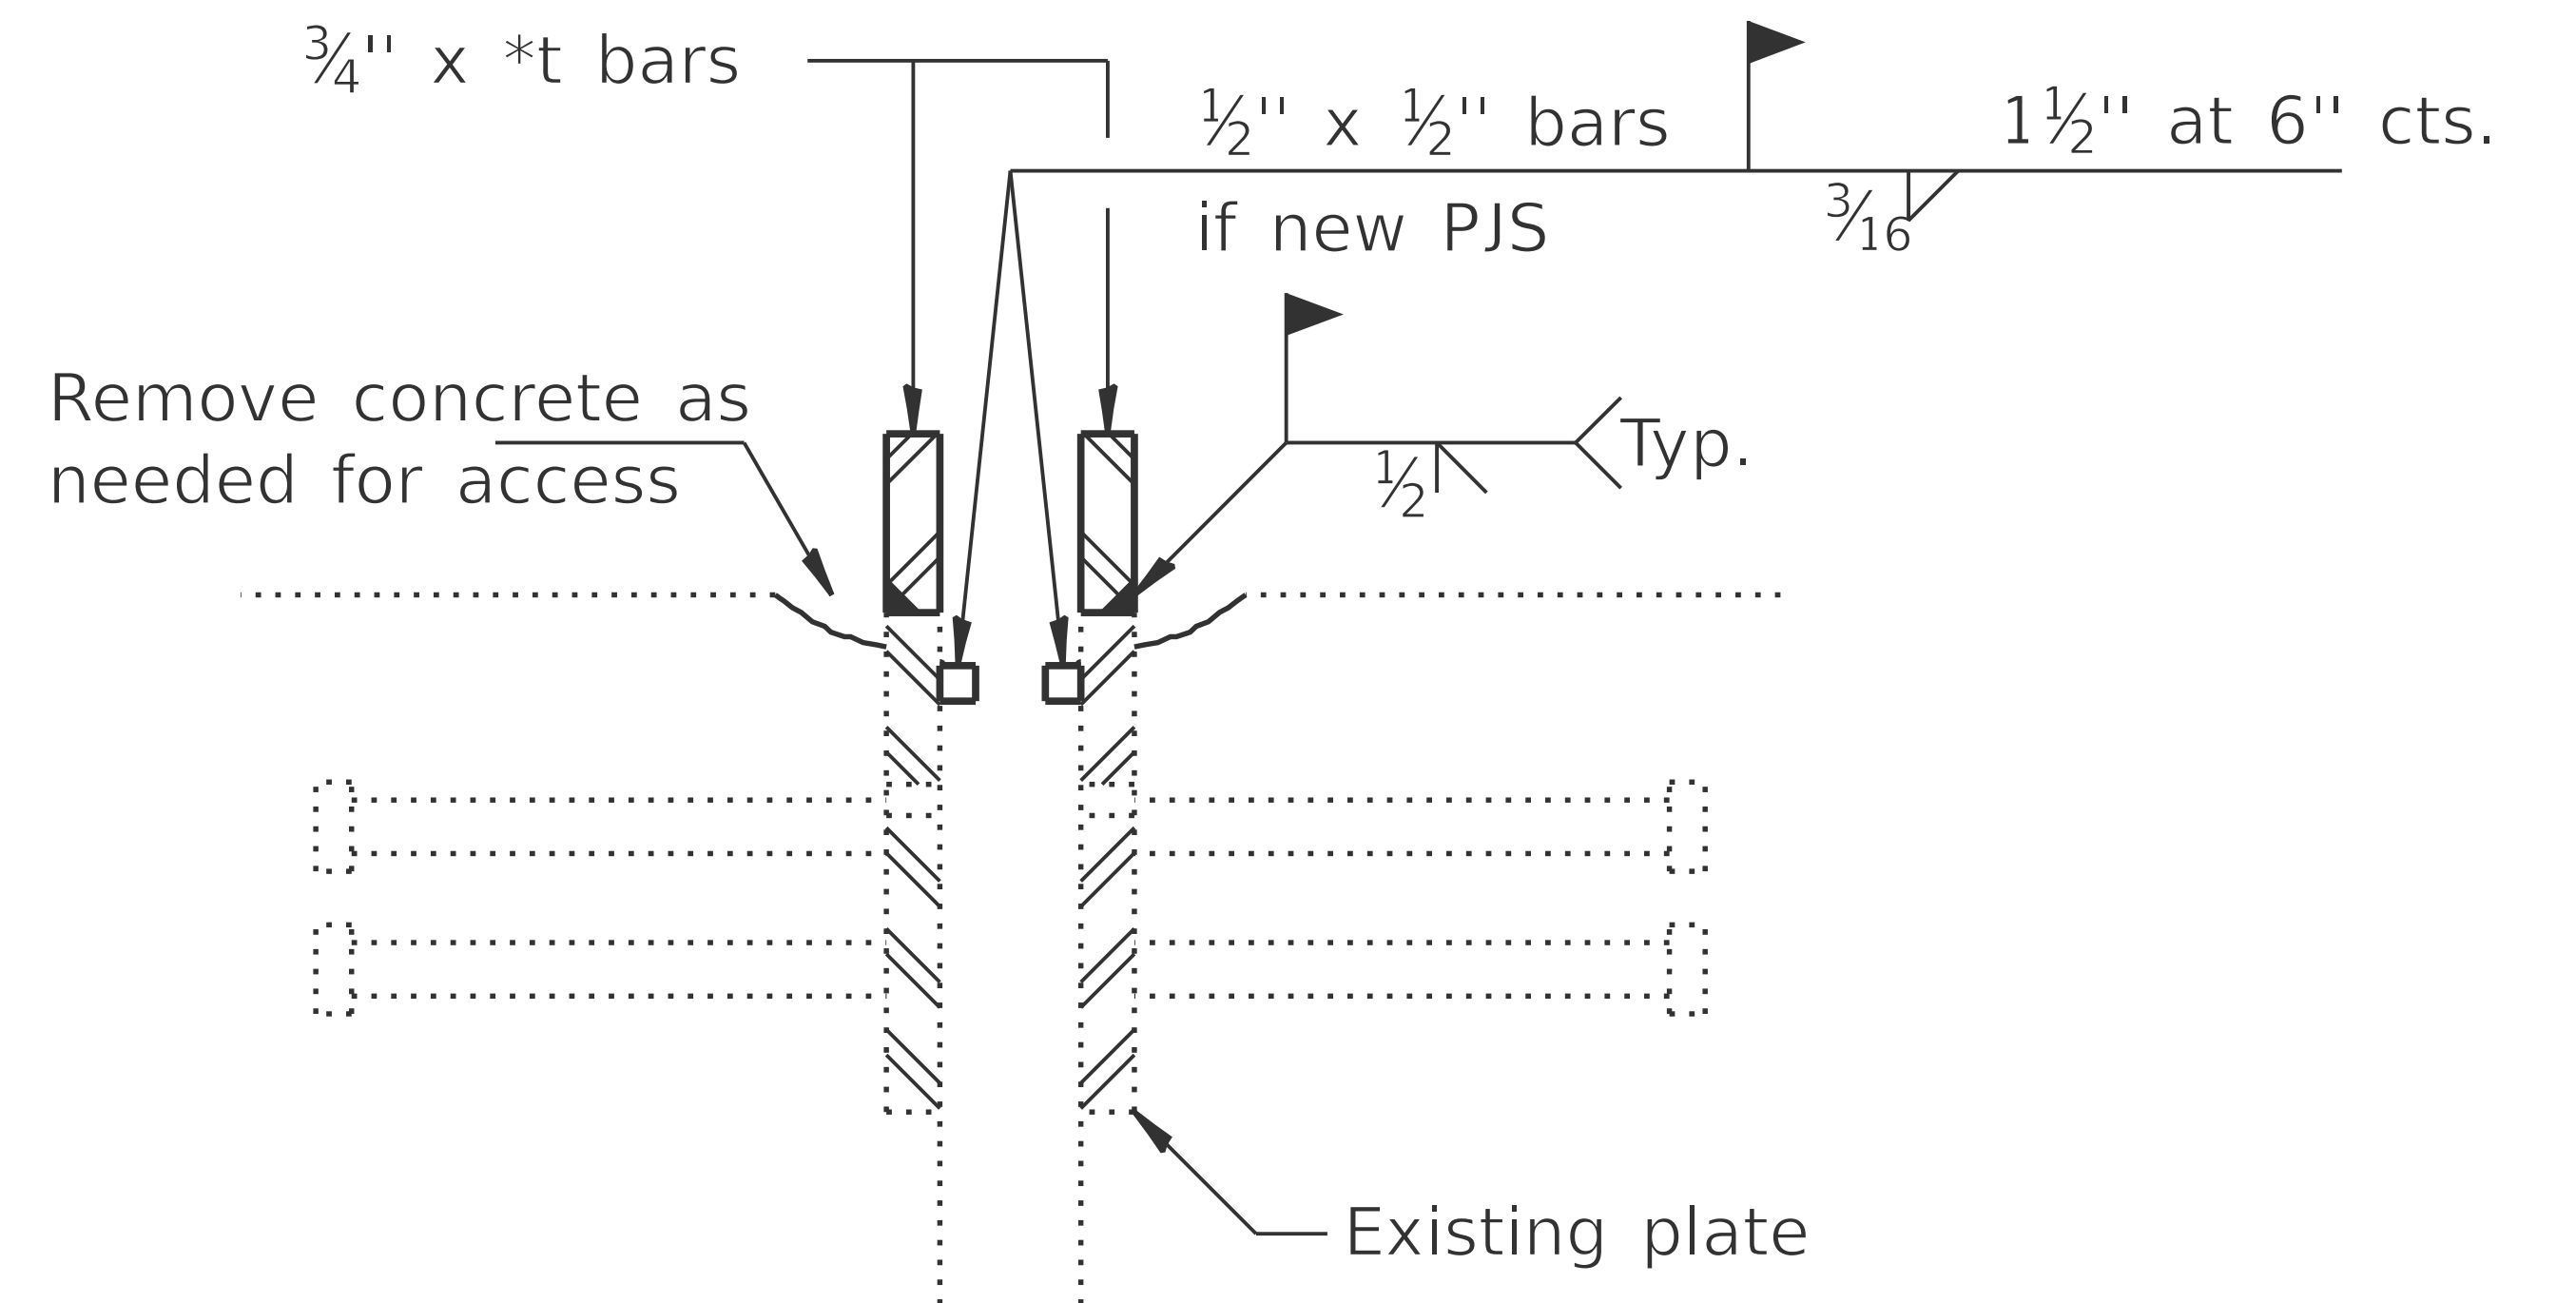

DETAIL A

* t = Thickness of Bituminous Surface or Concrete Overlay.