



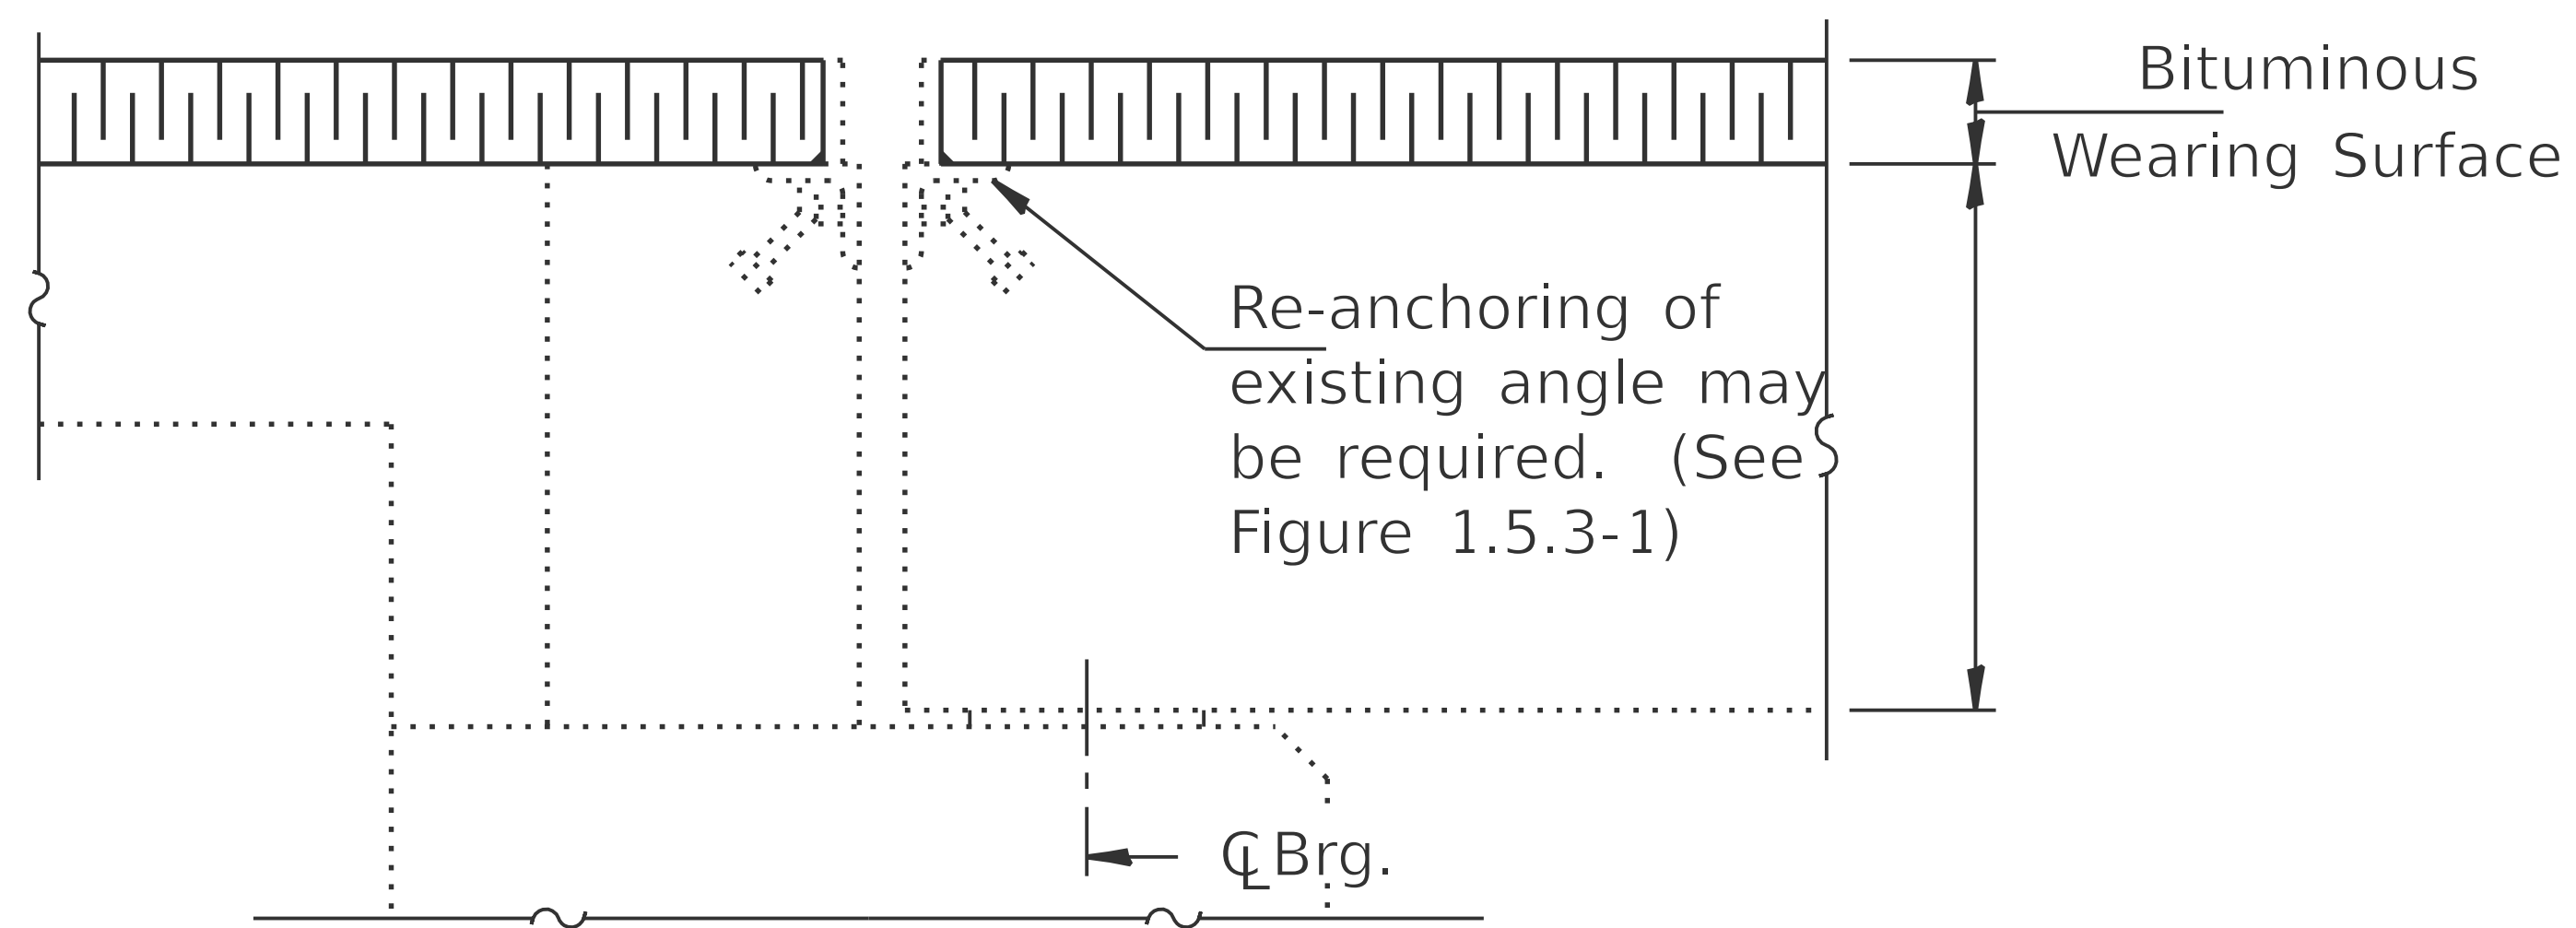

AT ABUTMENTS

(When re-anchoring is not required)

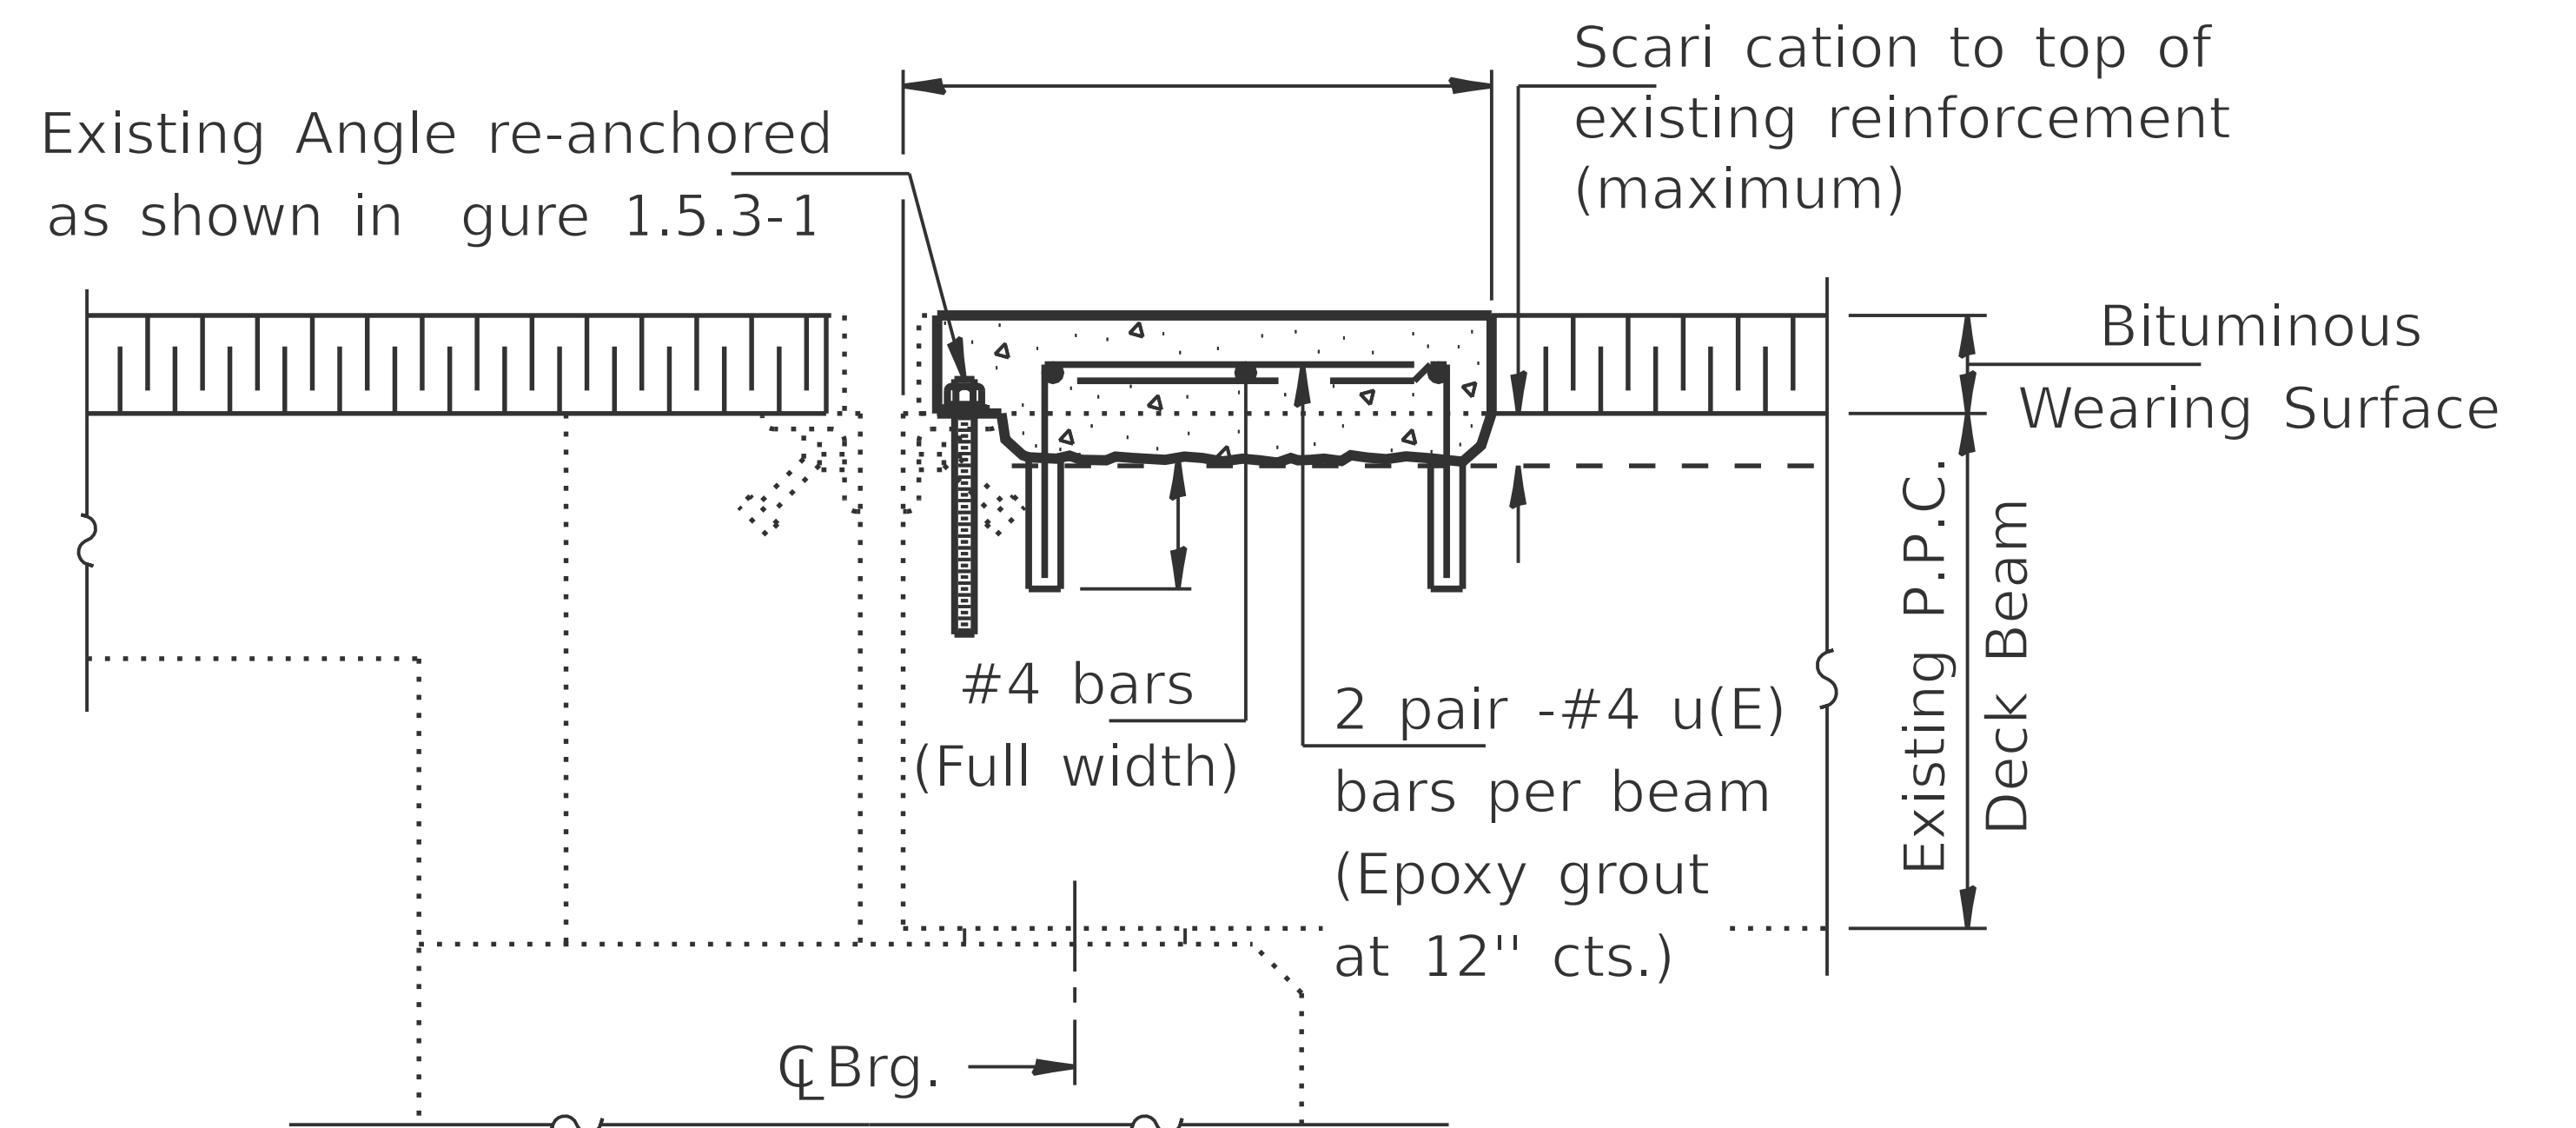

AT ABUTMENTS

(When re-anchoring is required)