



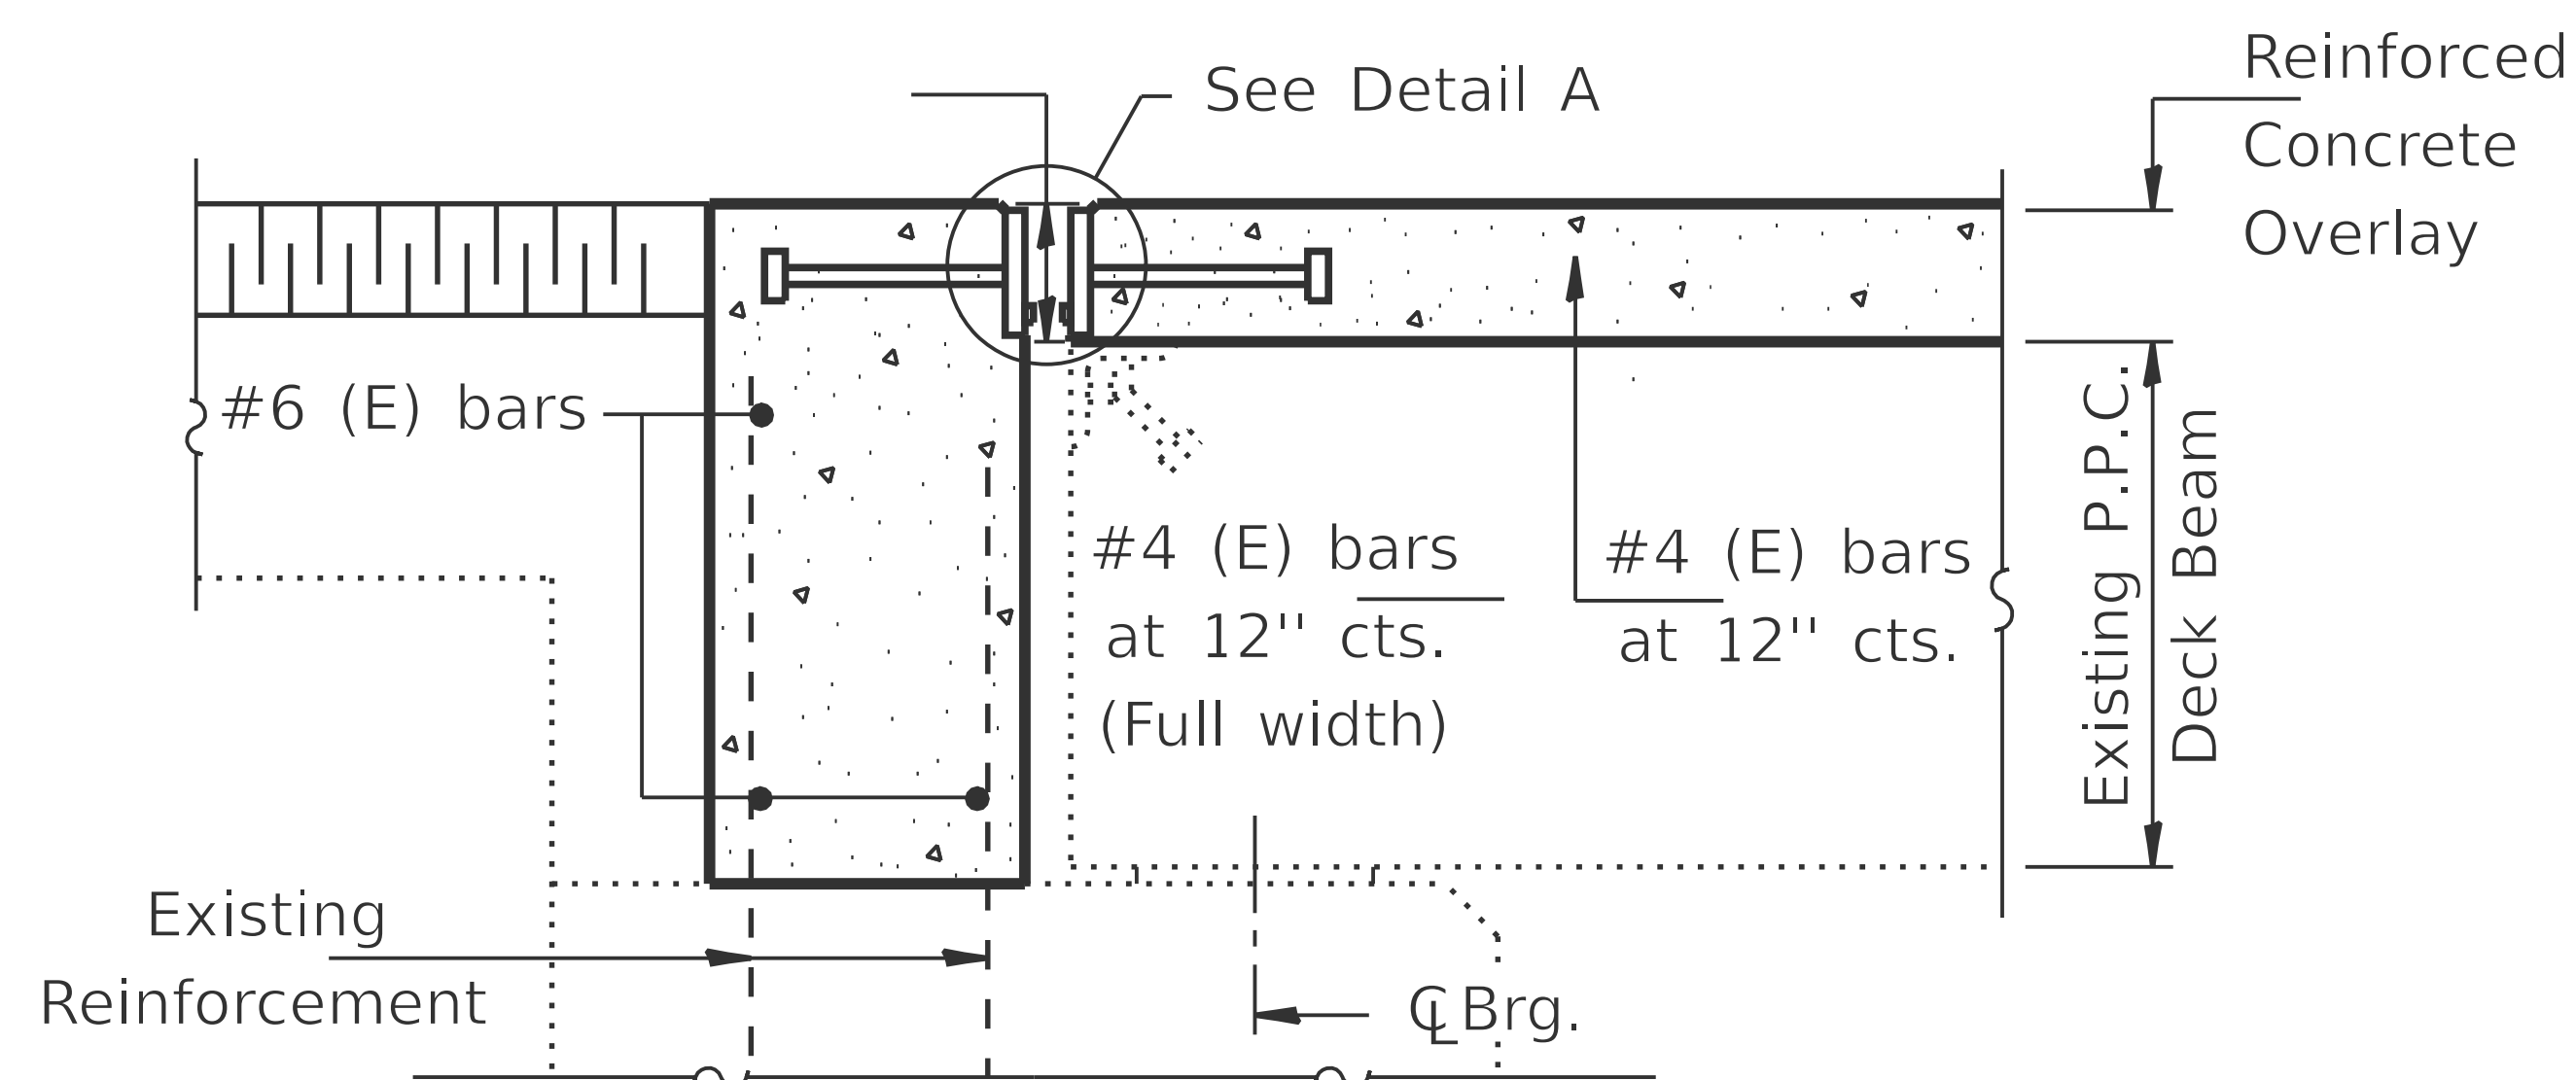

SECTION AT ABUTMENT

Minimum bar lap for #4 bars = 1'-4"

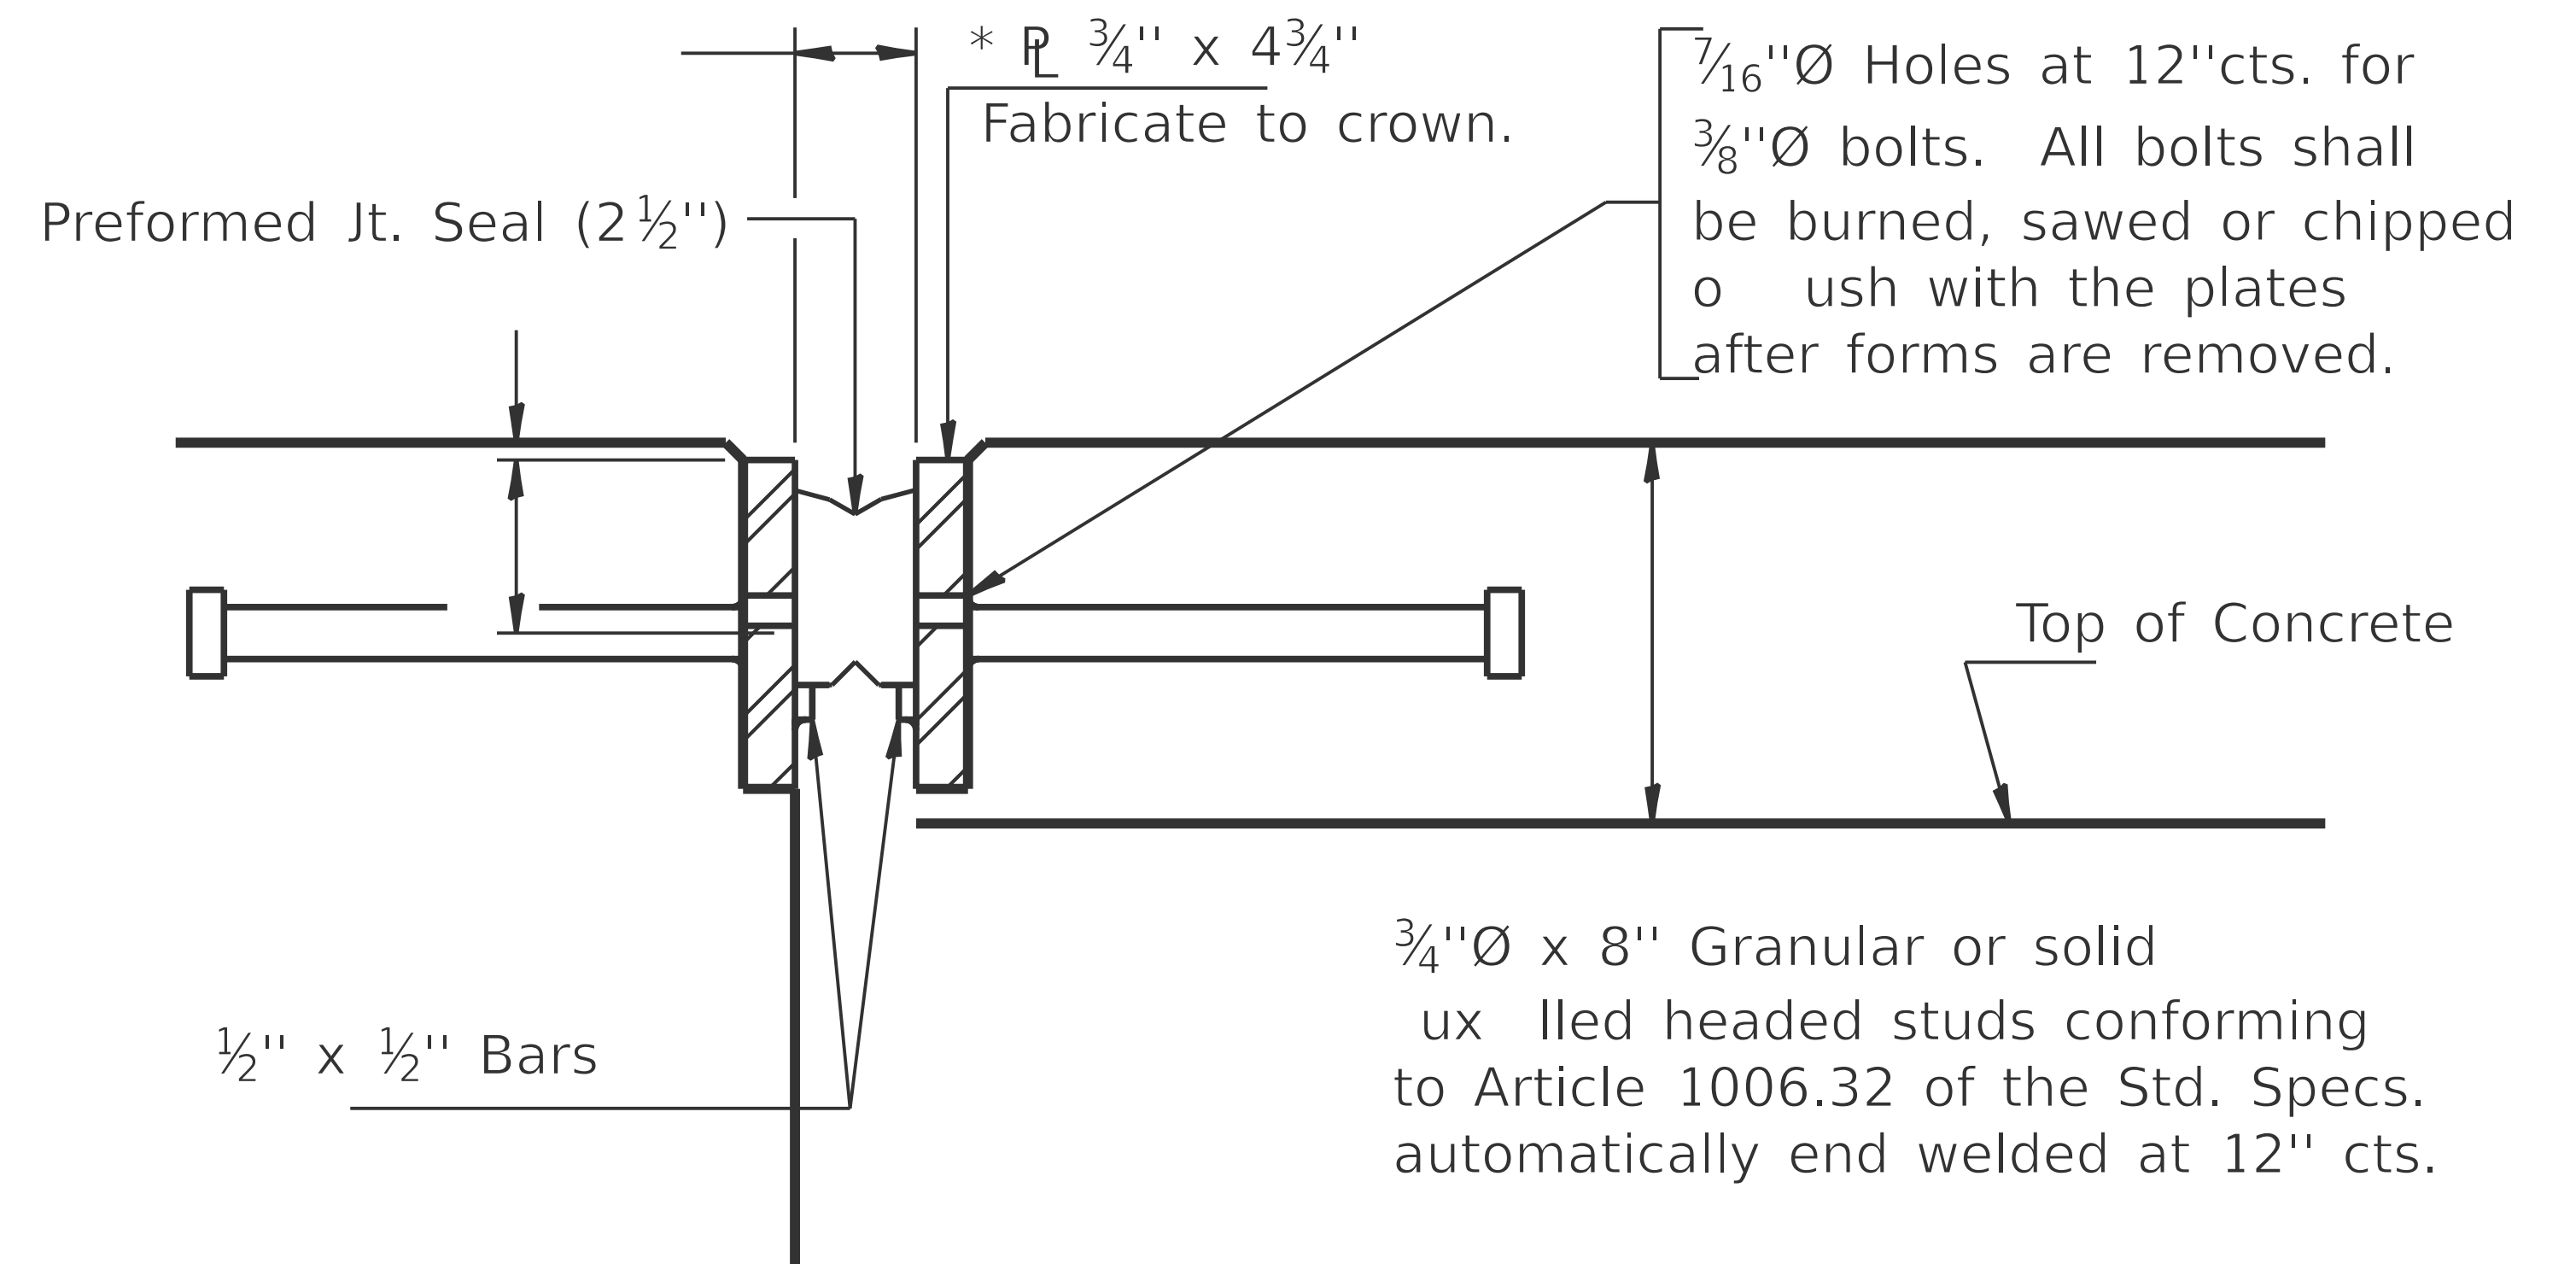

DETAIL A

* Furnish in segments of 20 ft. maximum length. Maximum space between installed segments shall be $\frac{3}{16}$ ". Seal space with Silicone Sealant suitable for Structural Steel.

Note: After fabrication all surfaces of the steel plates shall be given one shop coat of paint speci ed for Structural Steel. No eld painting required.