



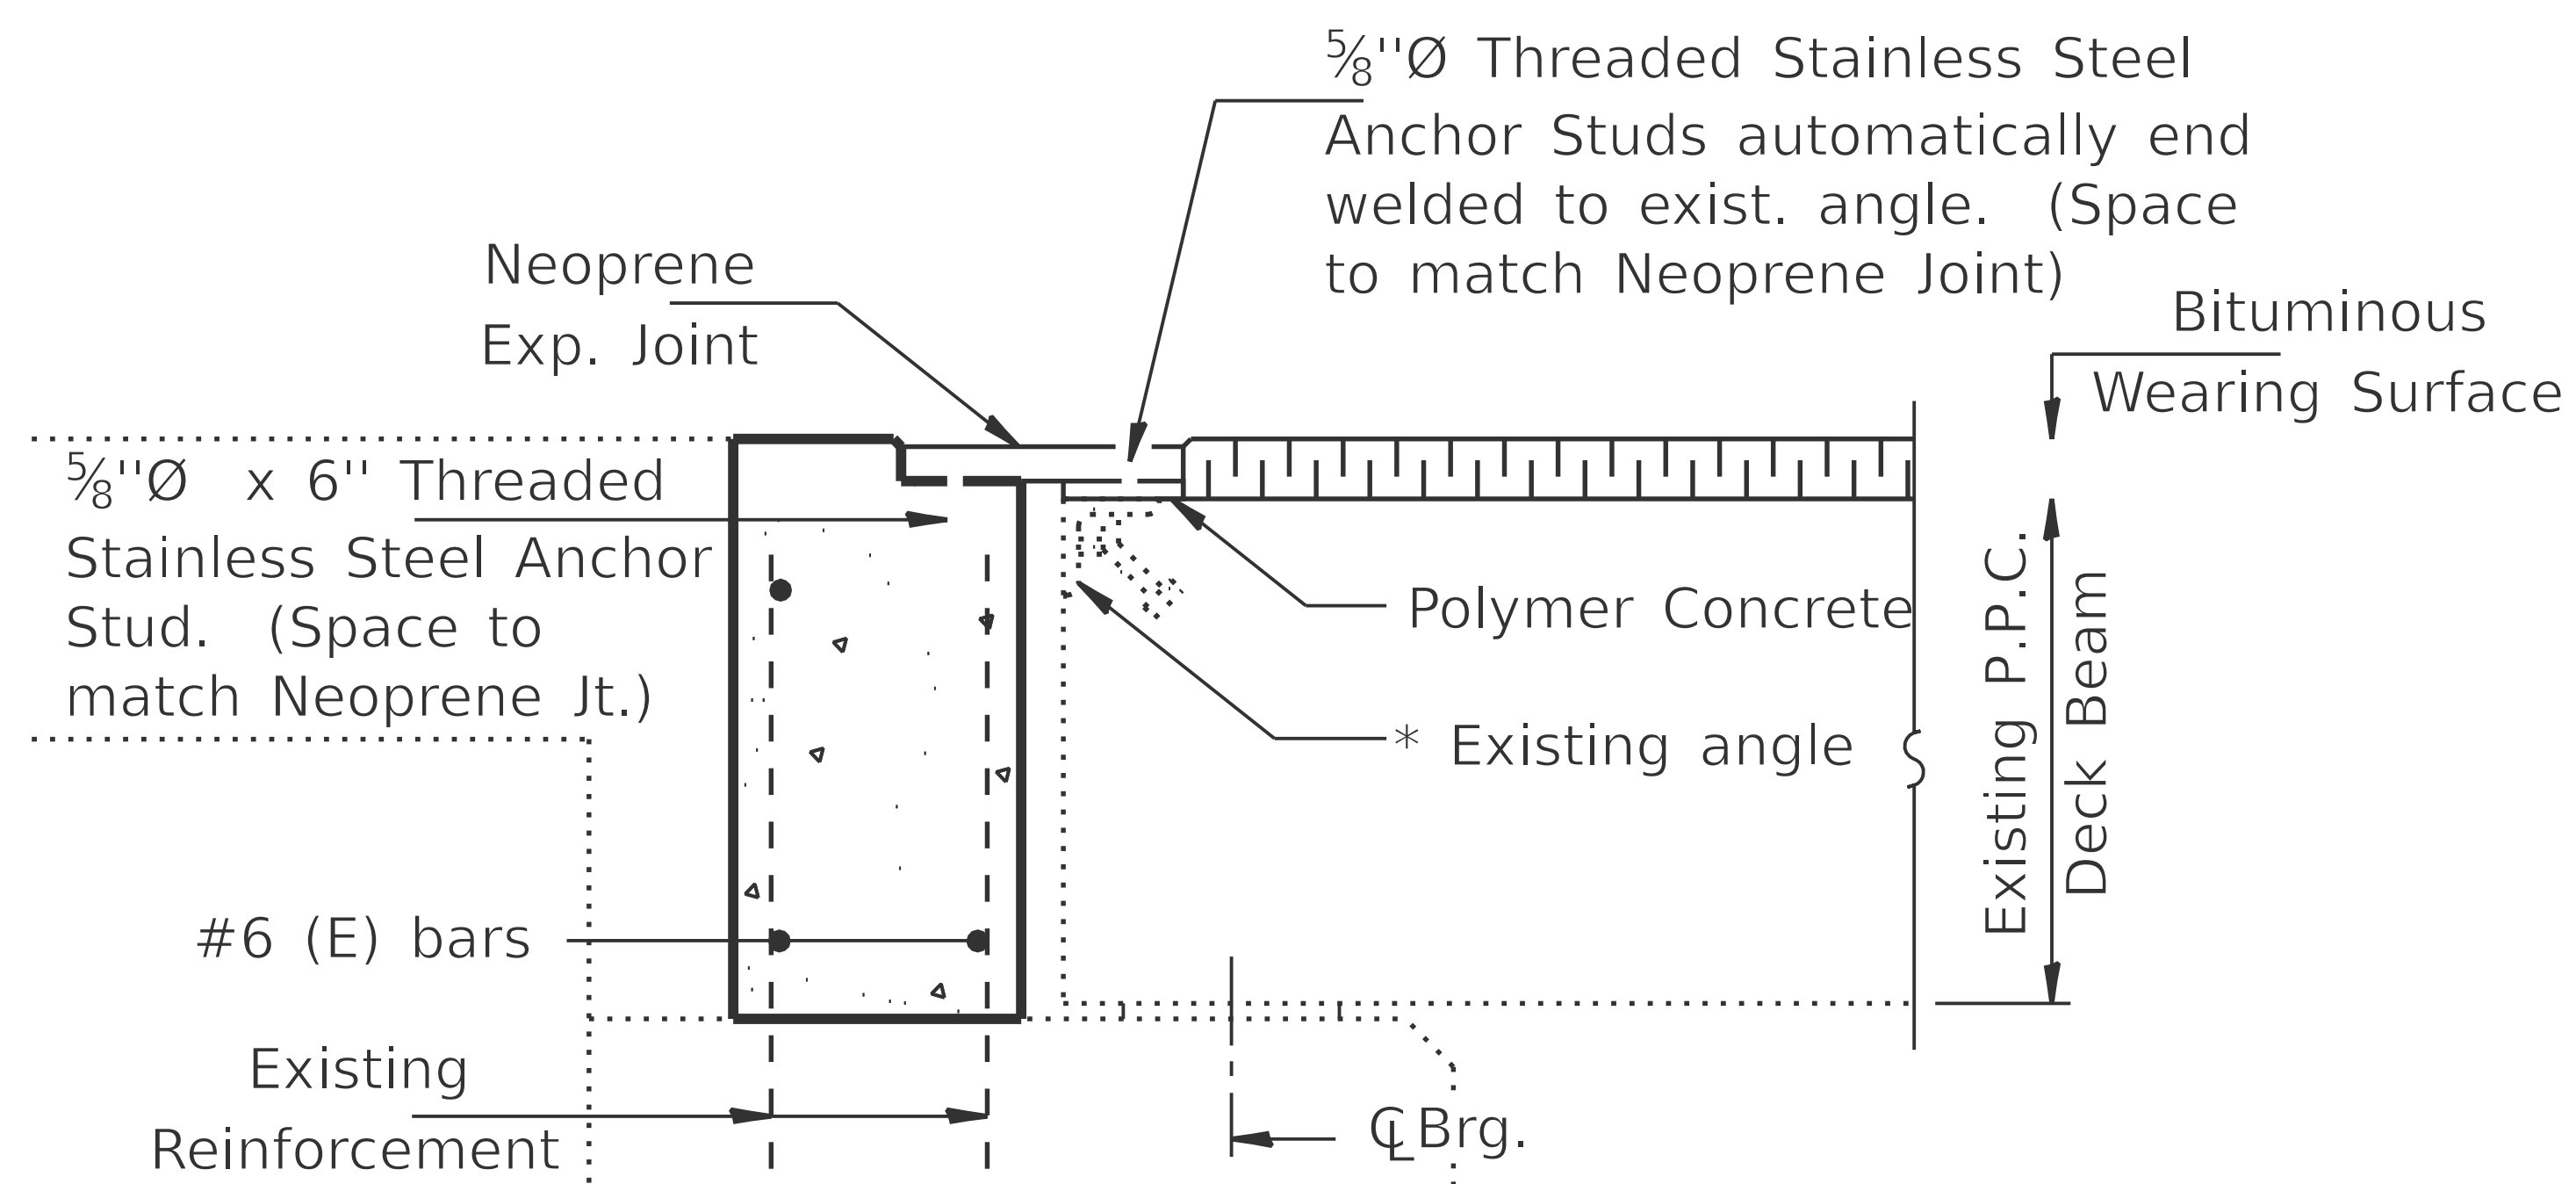

AT ABUTMENTS

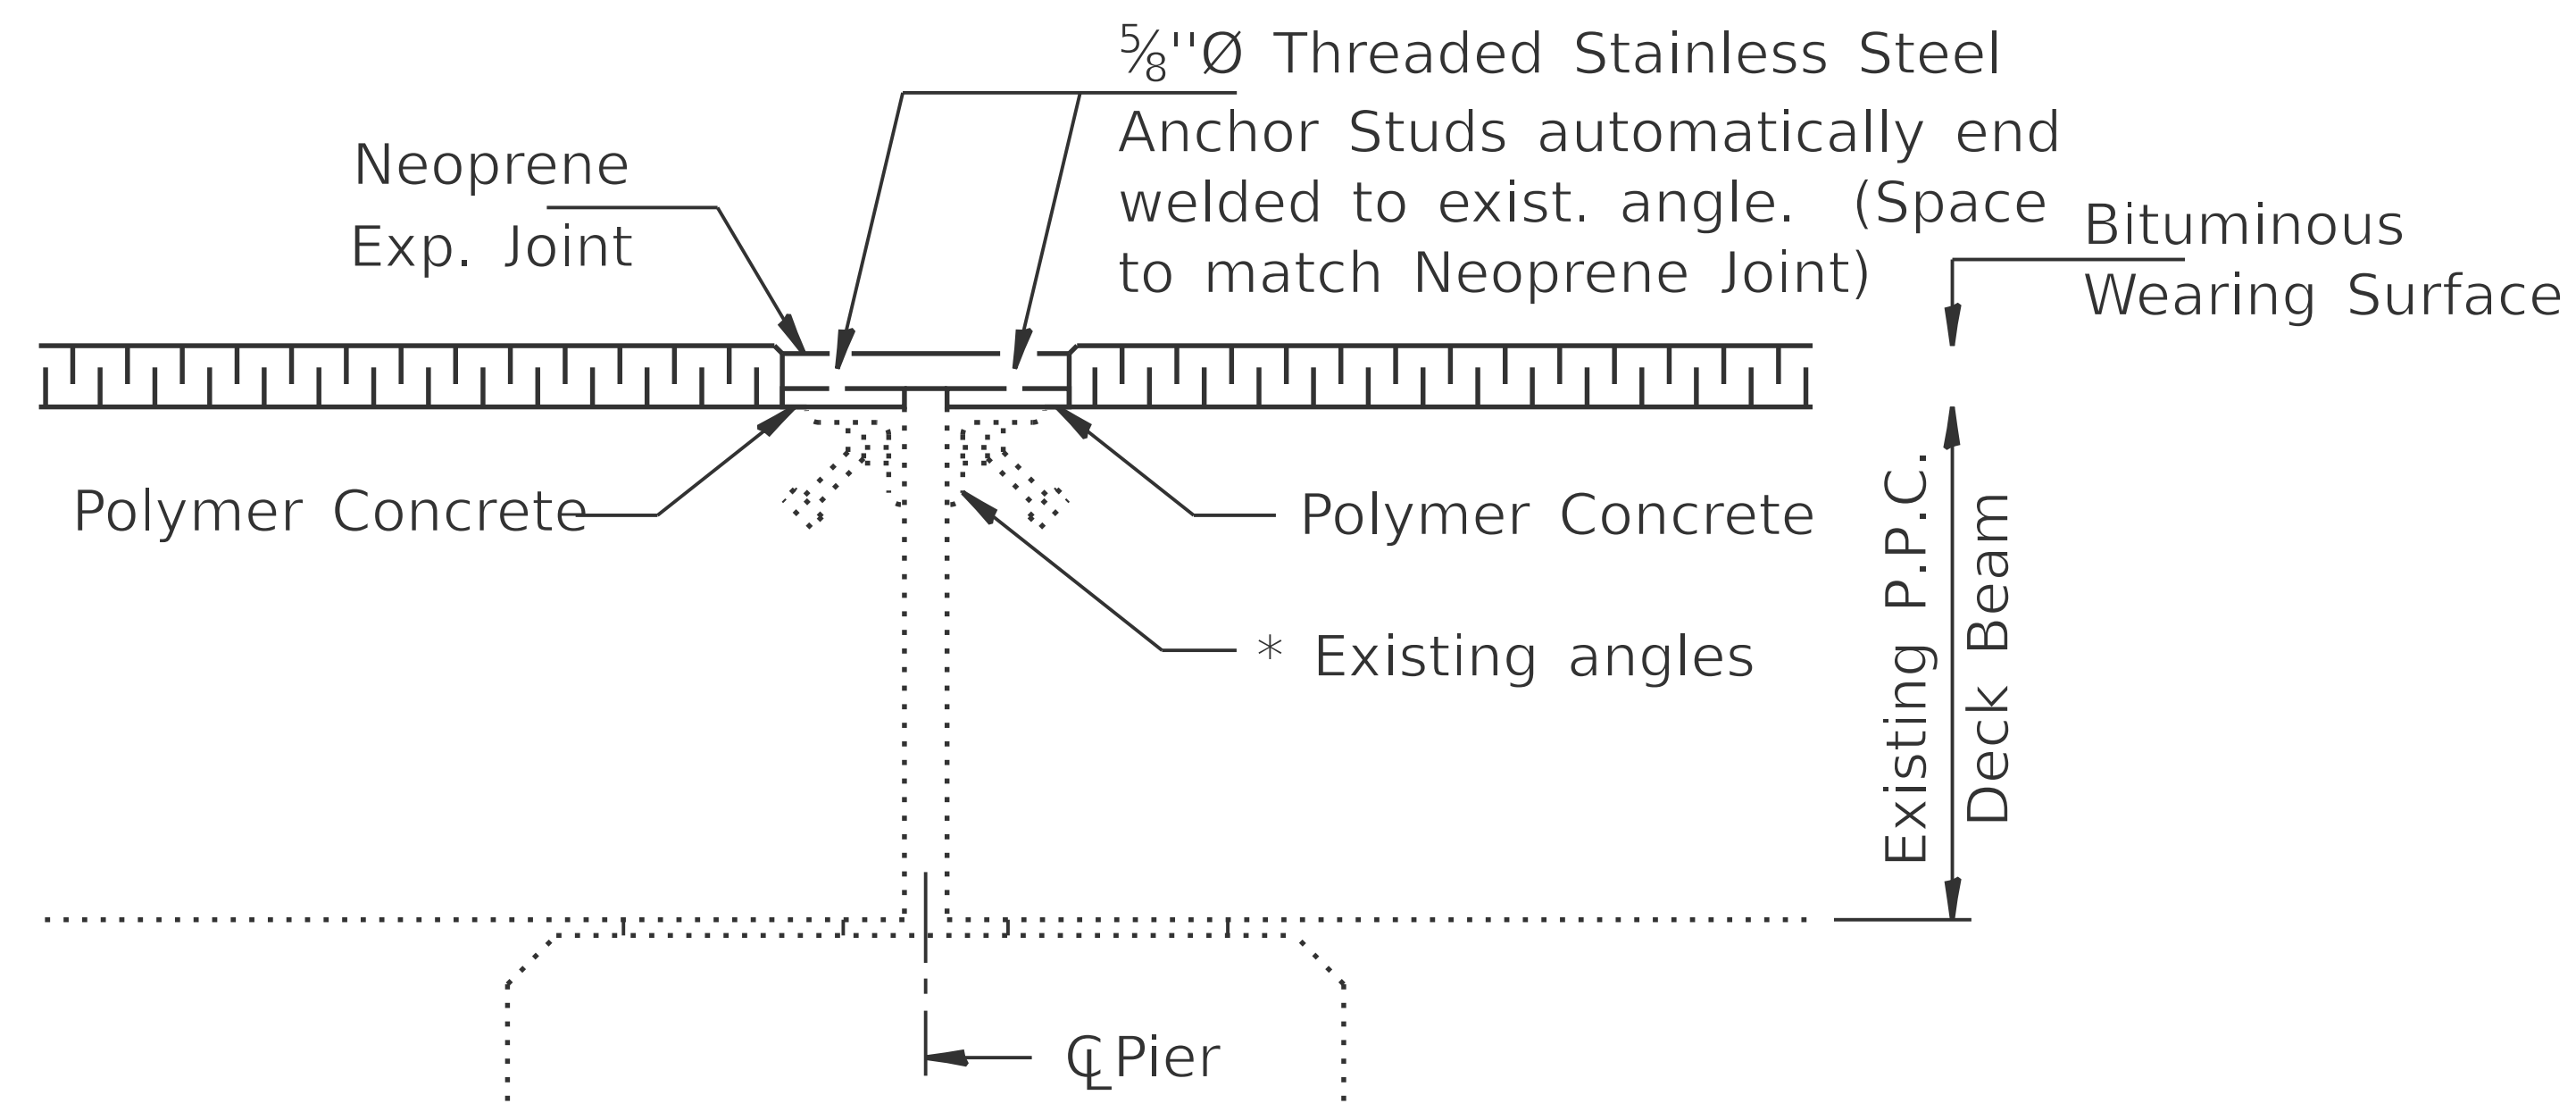

AT PIERS

* Re-anchoring of existing expansion angles may be required. See Figure 1.5.3-1, and space $\frac{5}{8}$ " } Threaded Stainless Steel Anchor Rods to match the neoprene joint.