


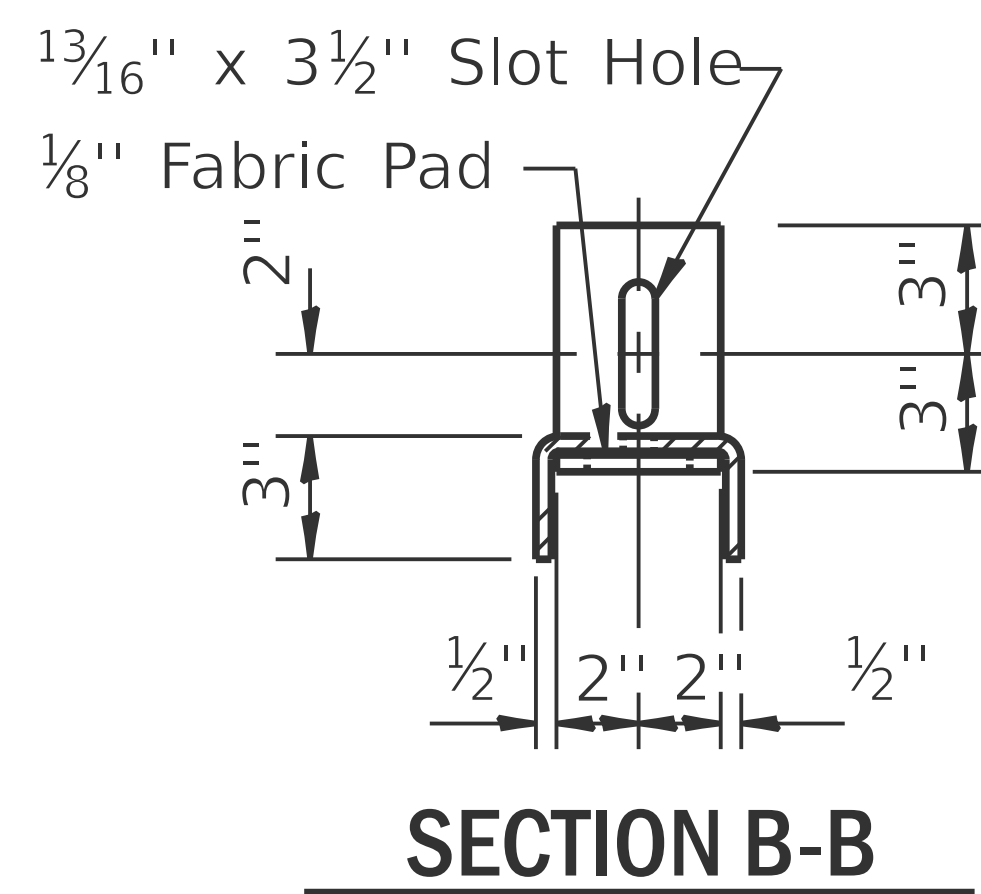
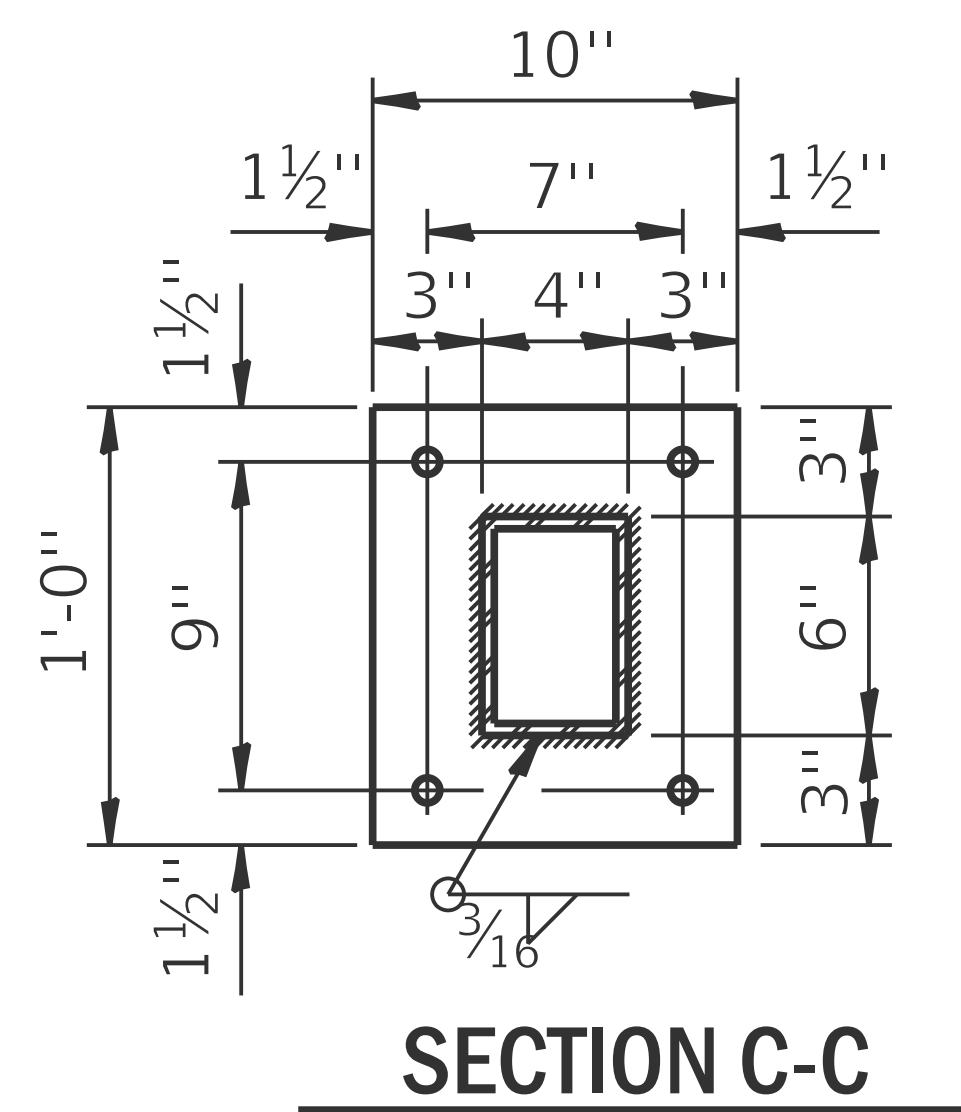


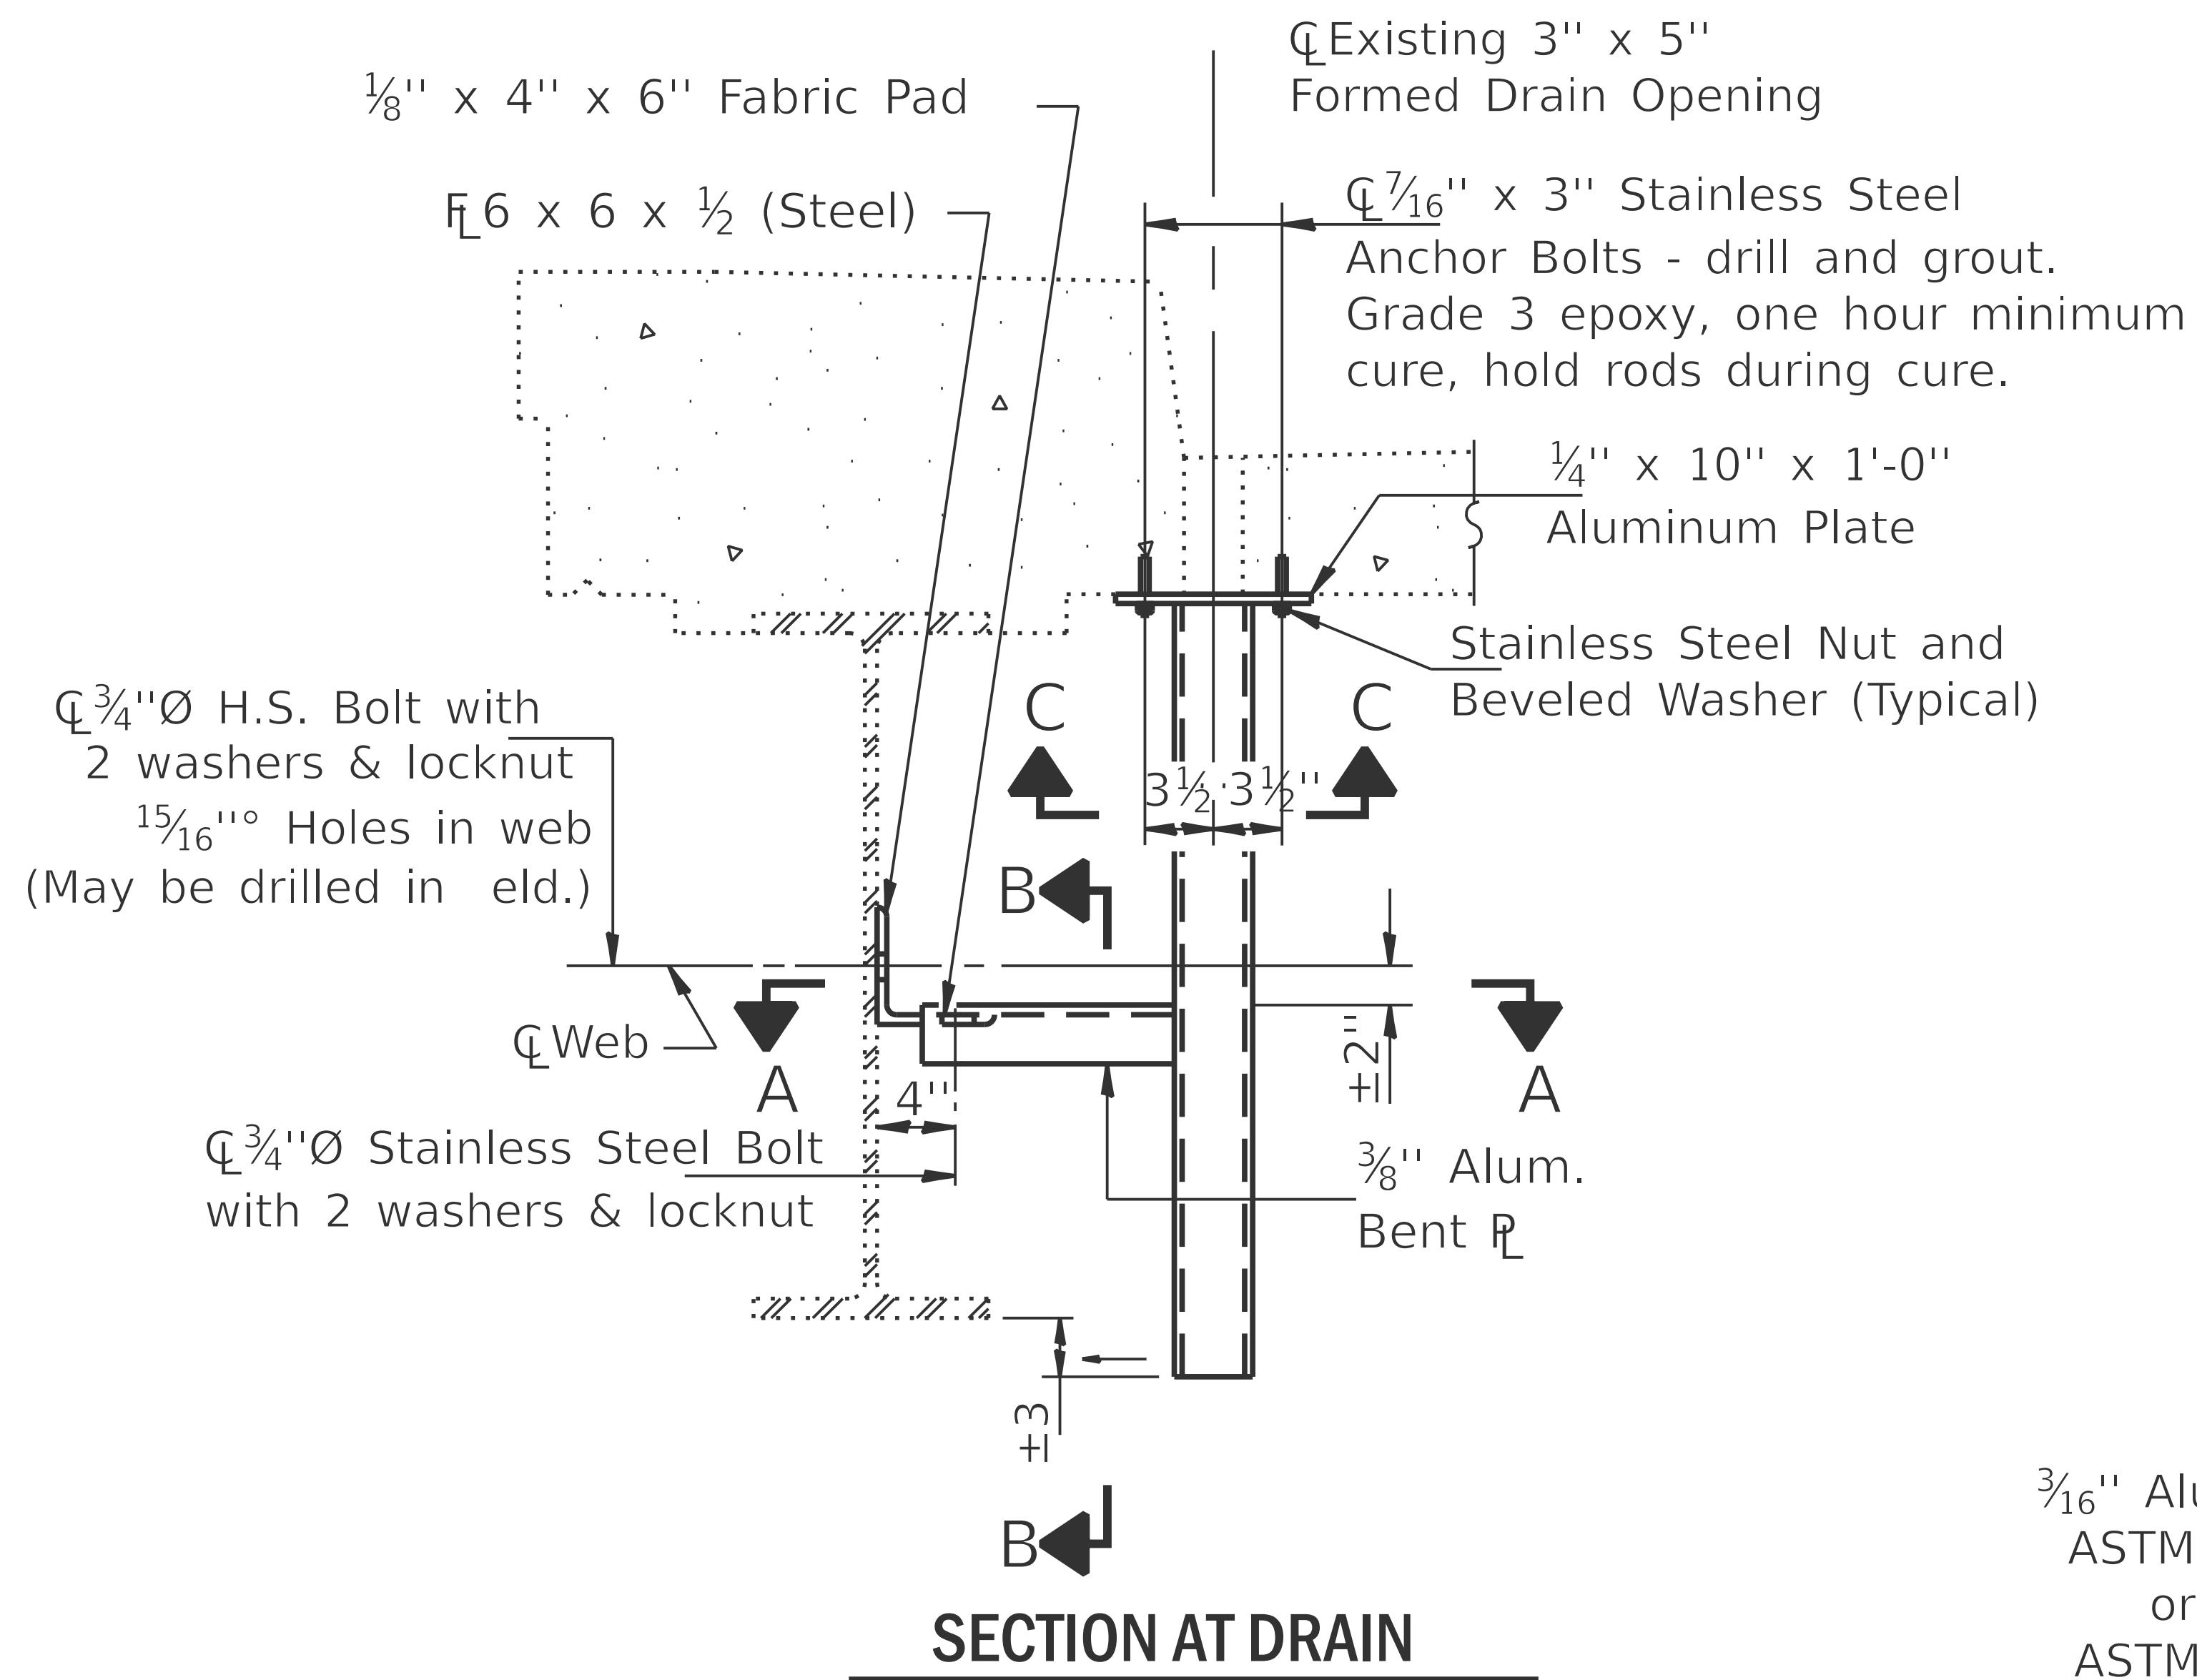


3/16" Aluminum Sheets Welded
ASTM: B209 alloy 6061-T6
or Aluminum Extrusions
ASTM: B221 alloy 6061-T6

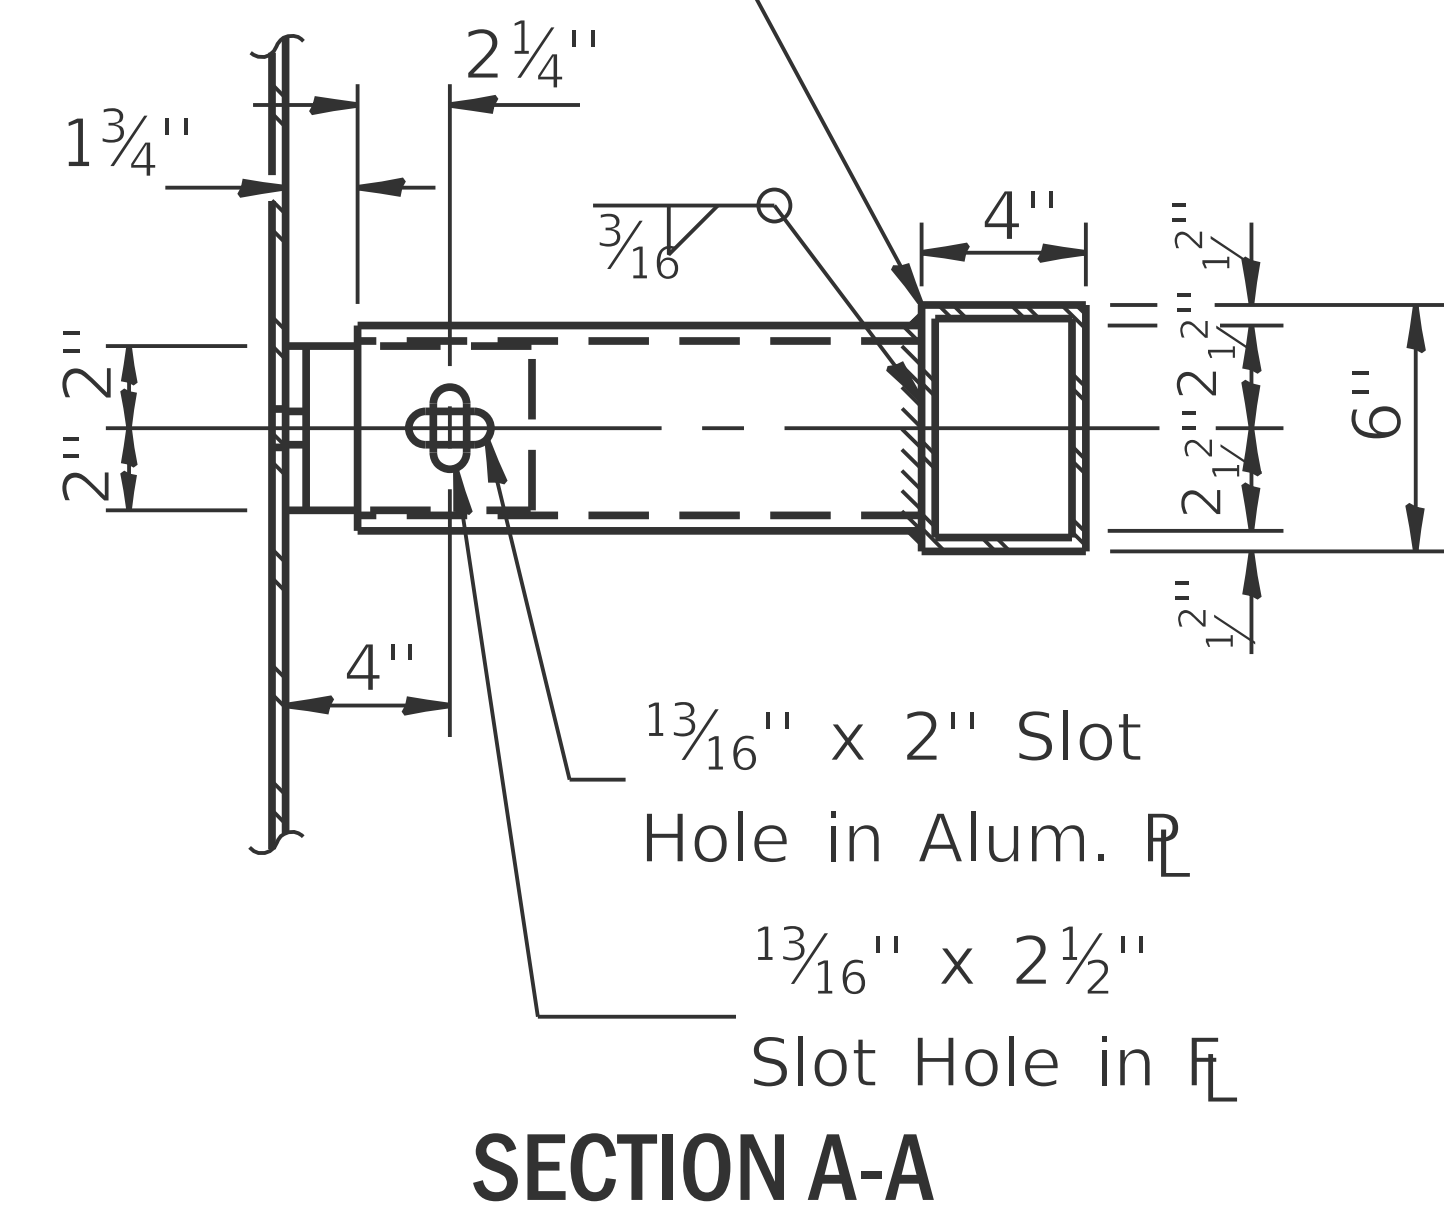


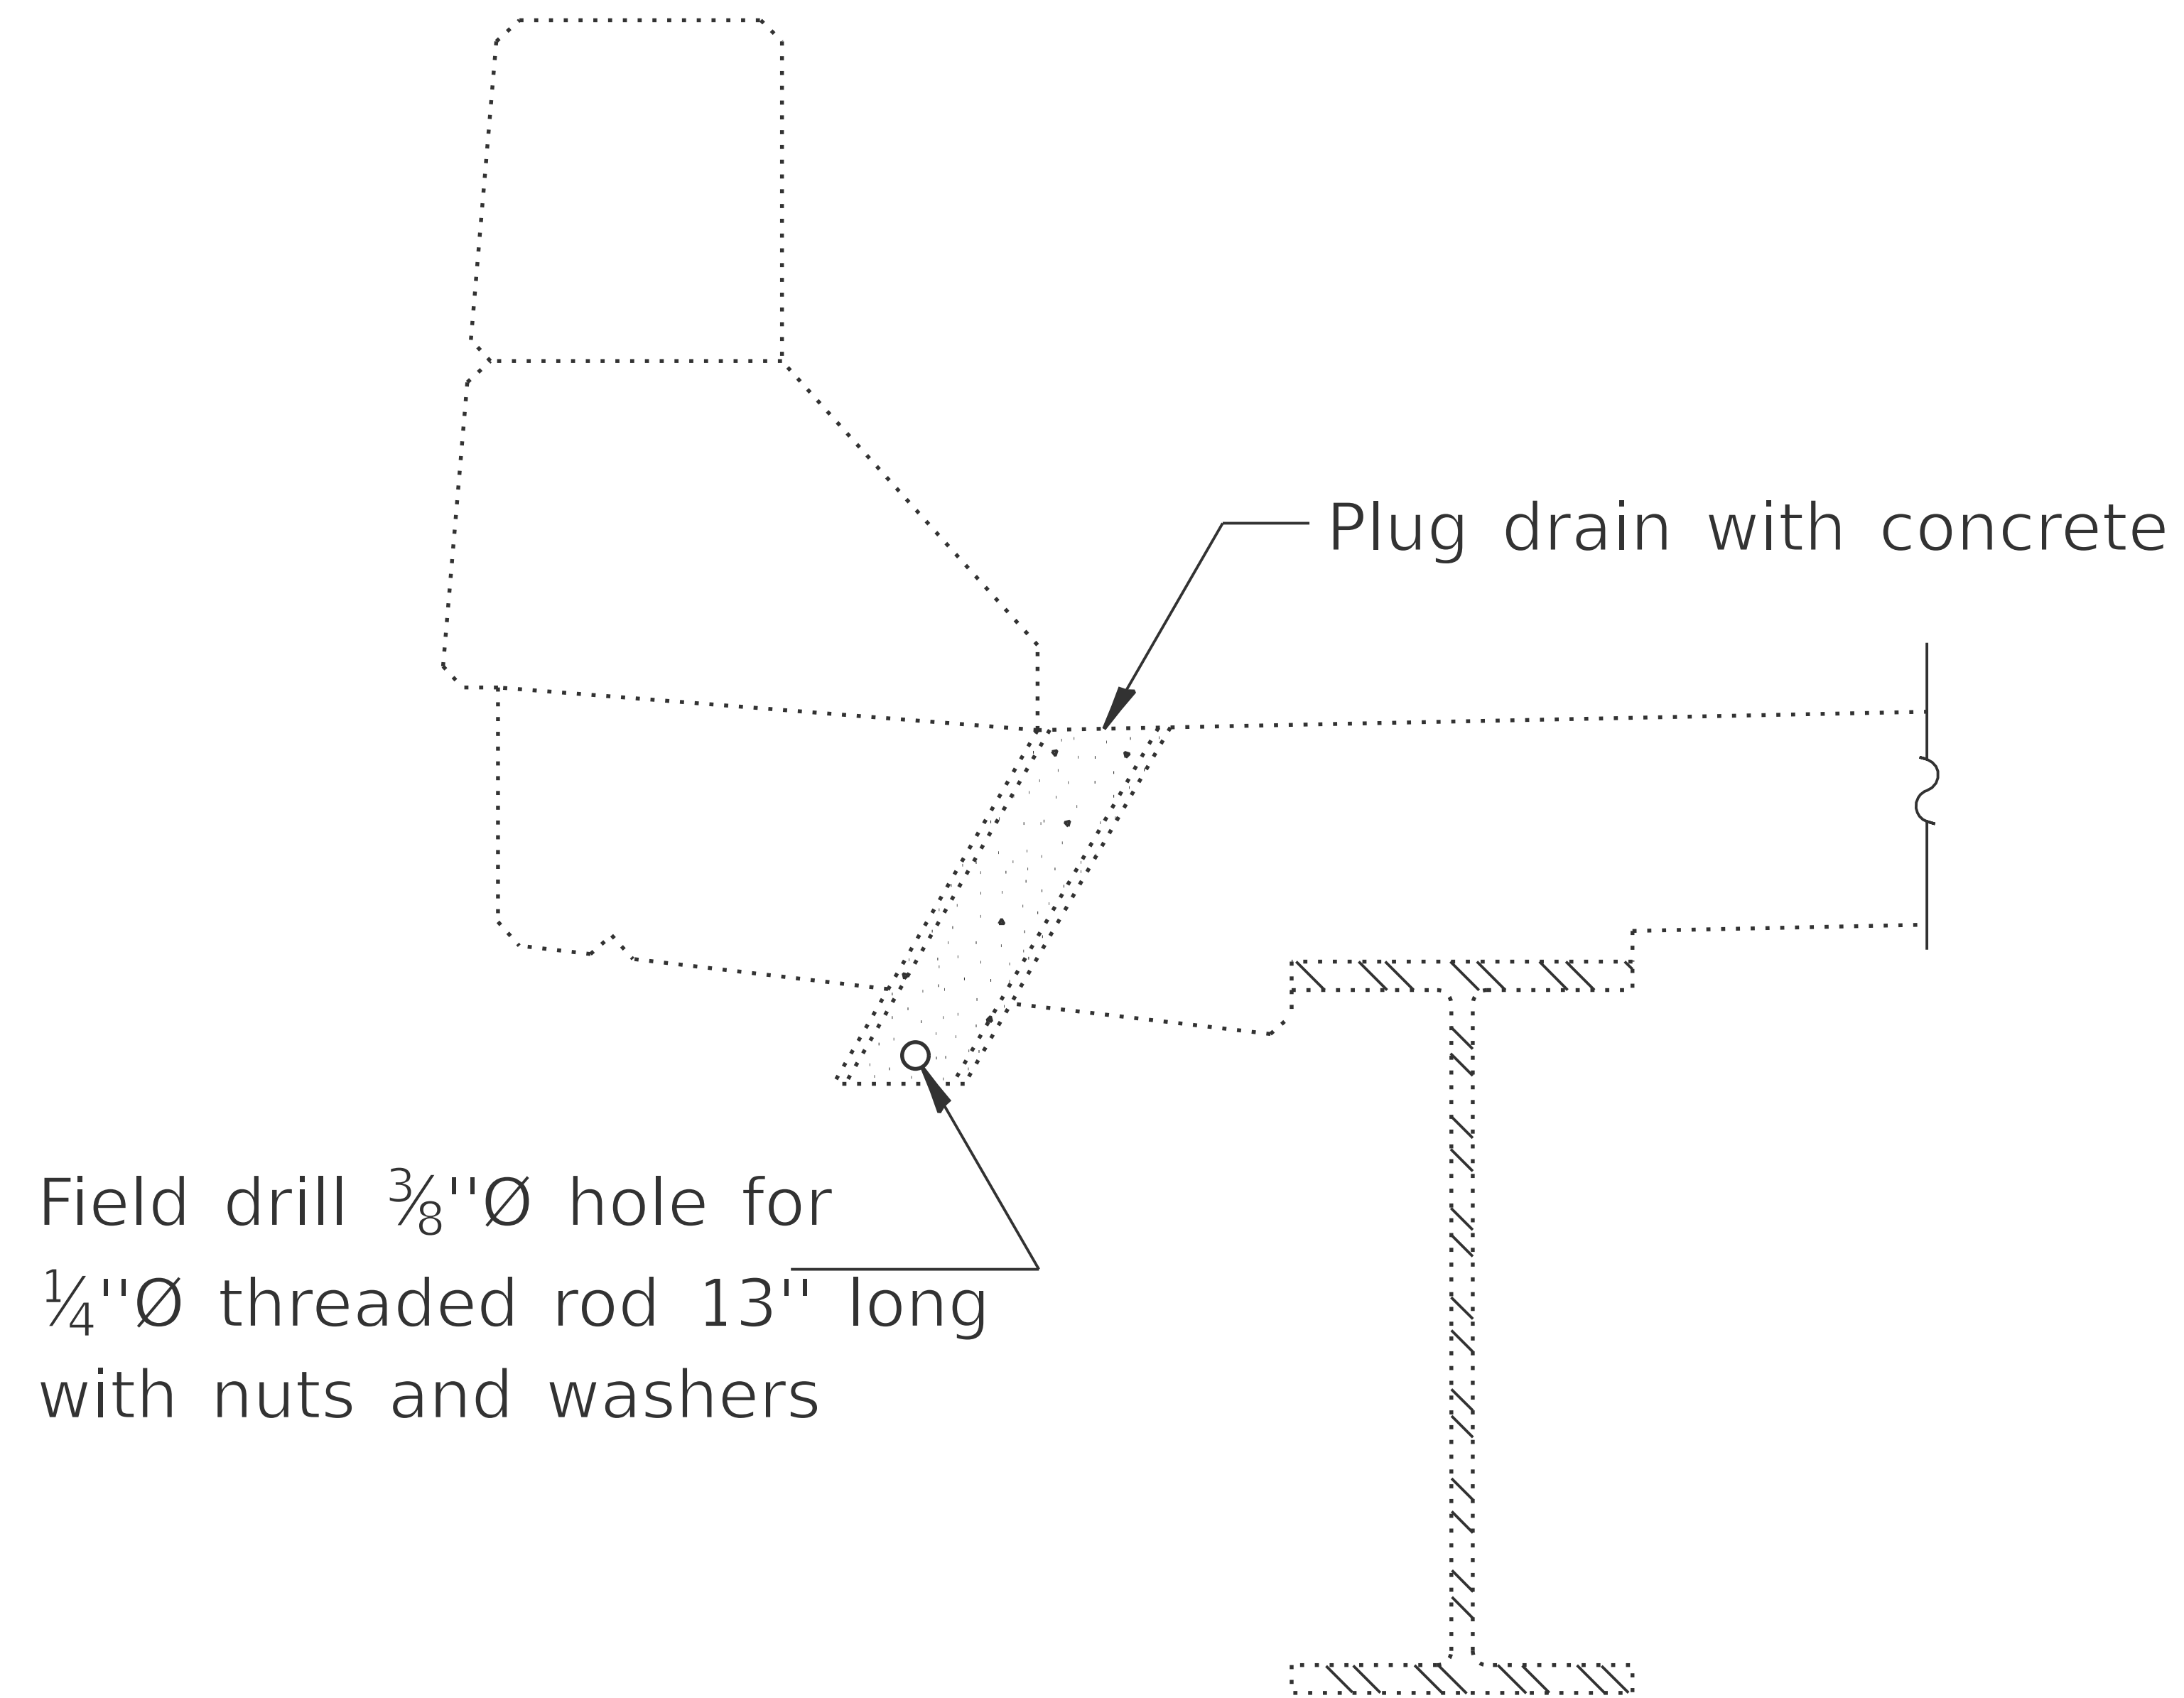

SECTION AT DRAIN

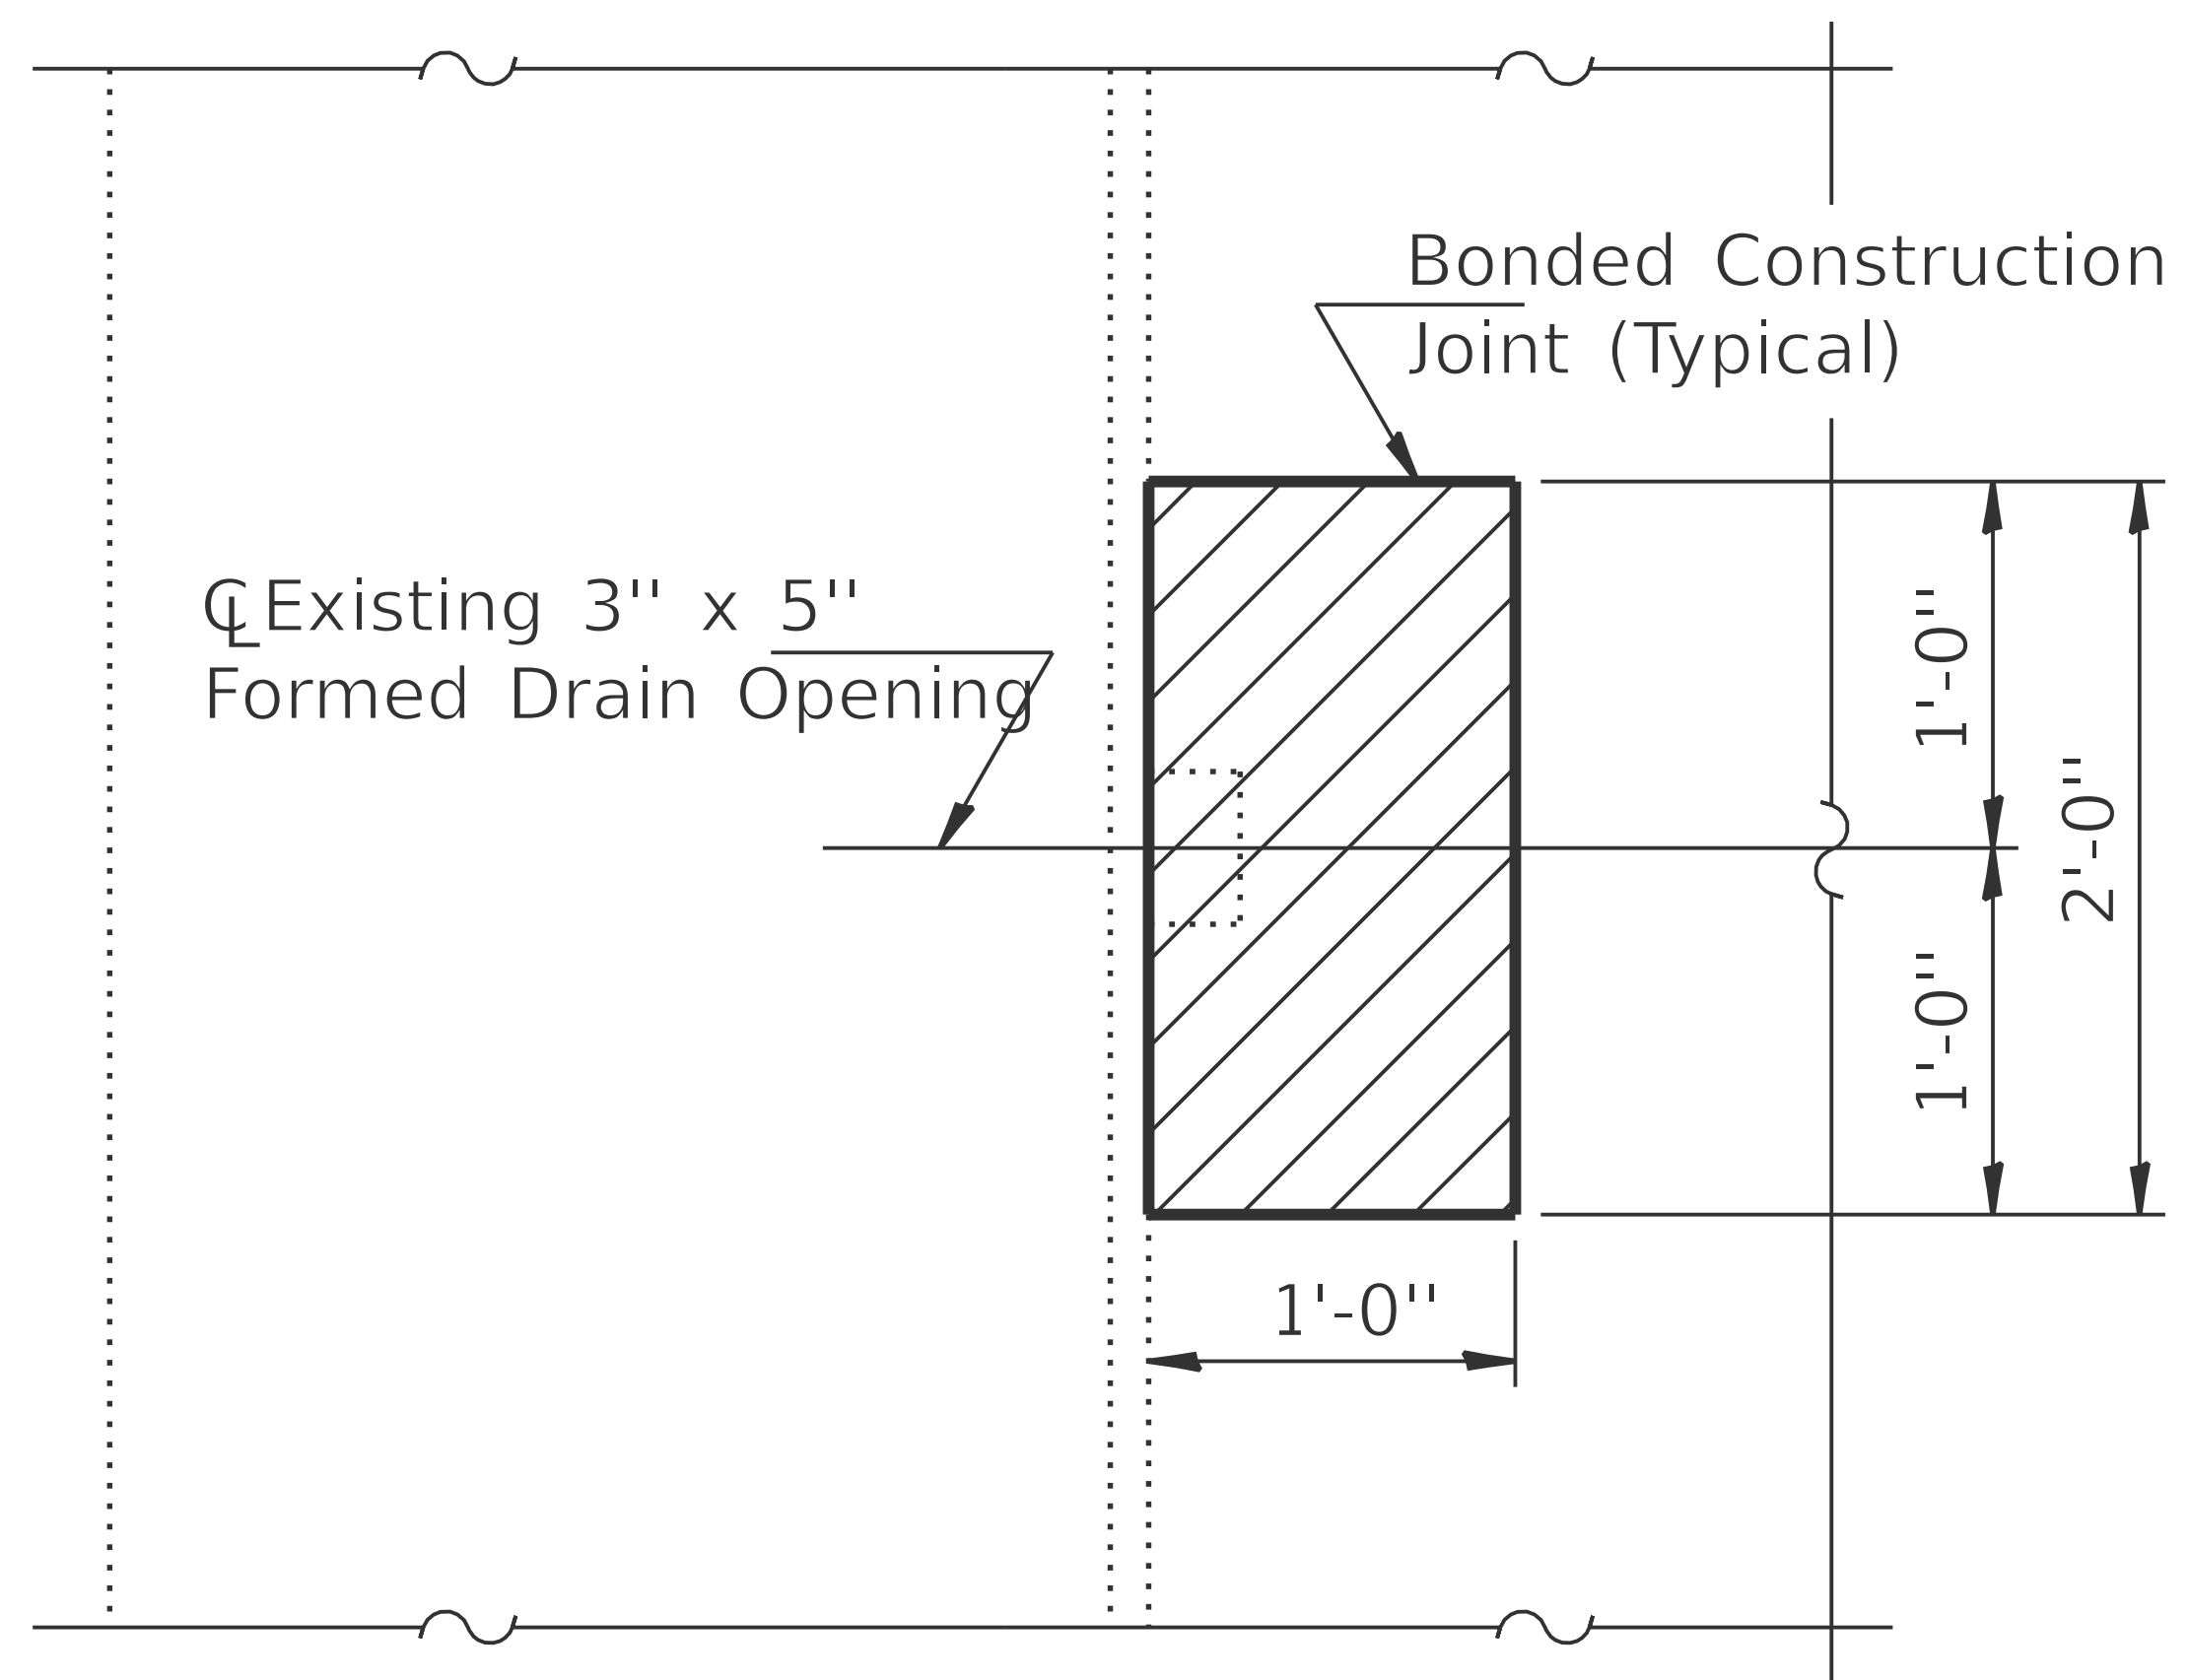


PARTIAL PLAN

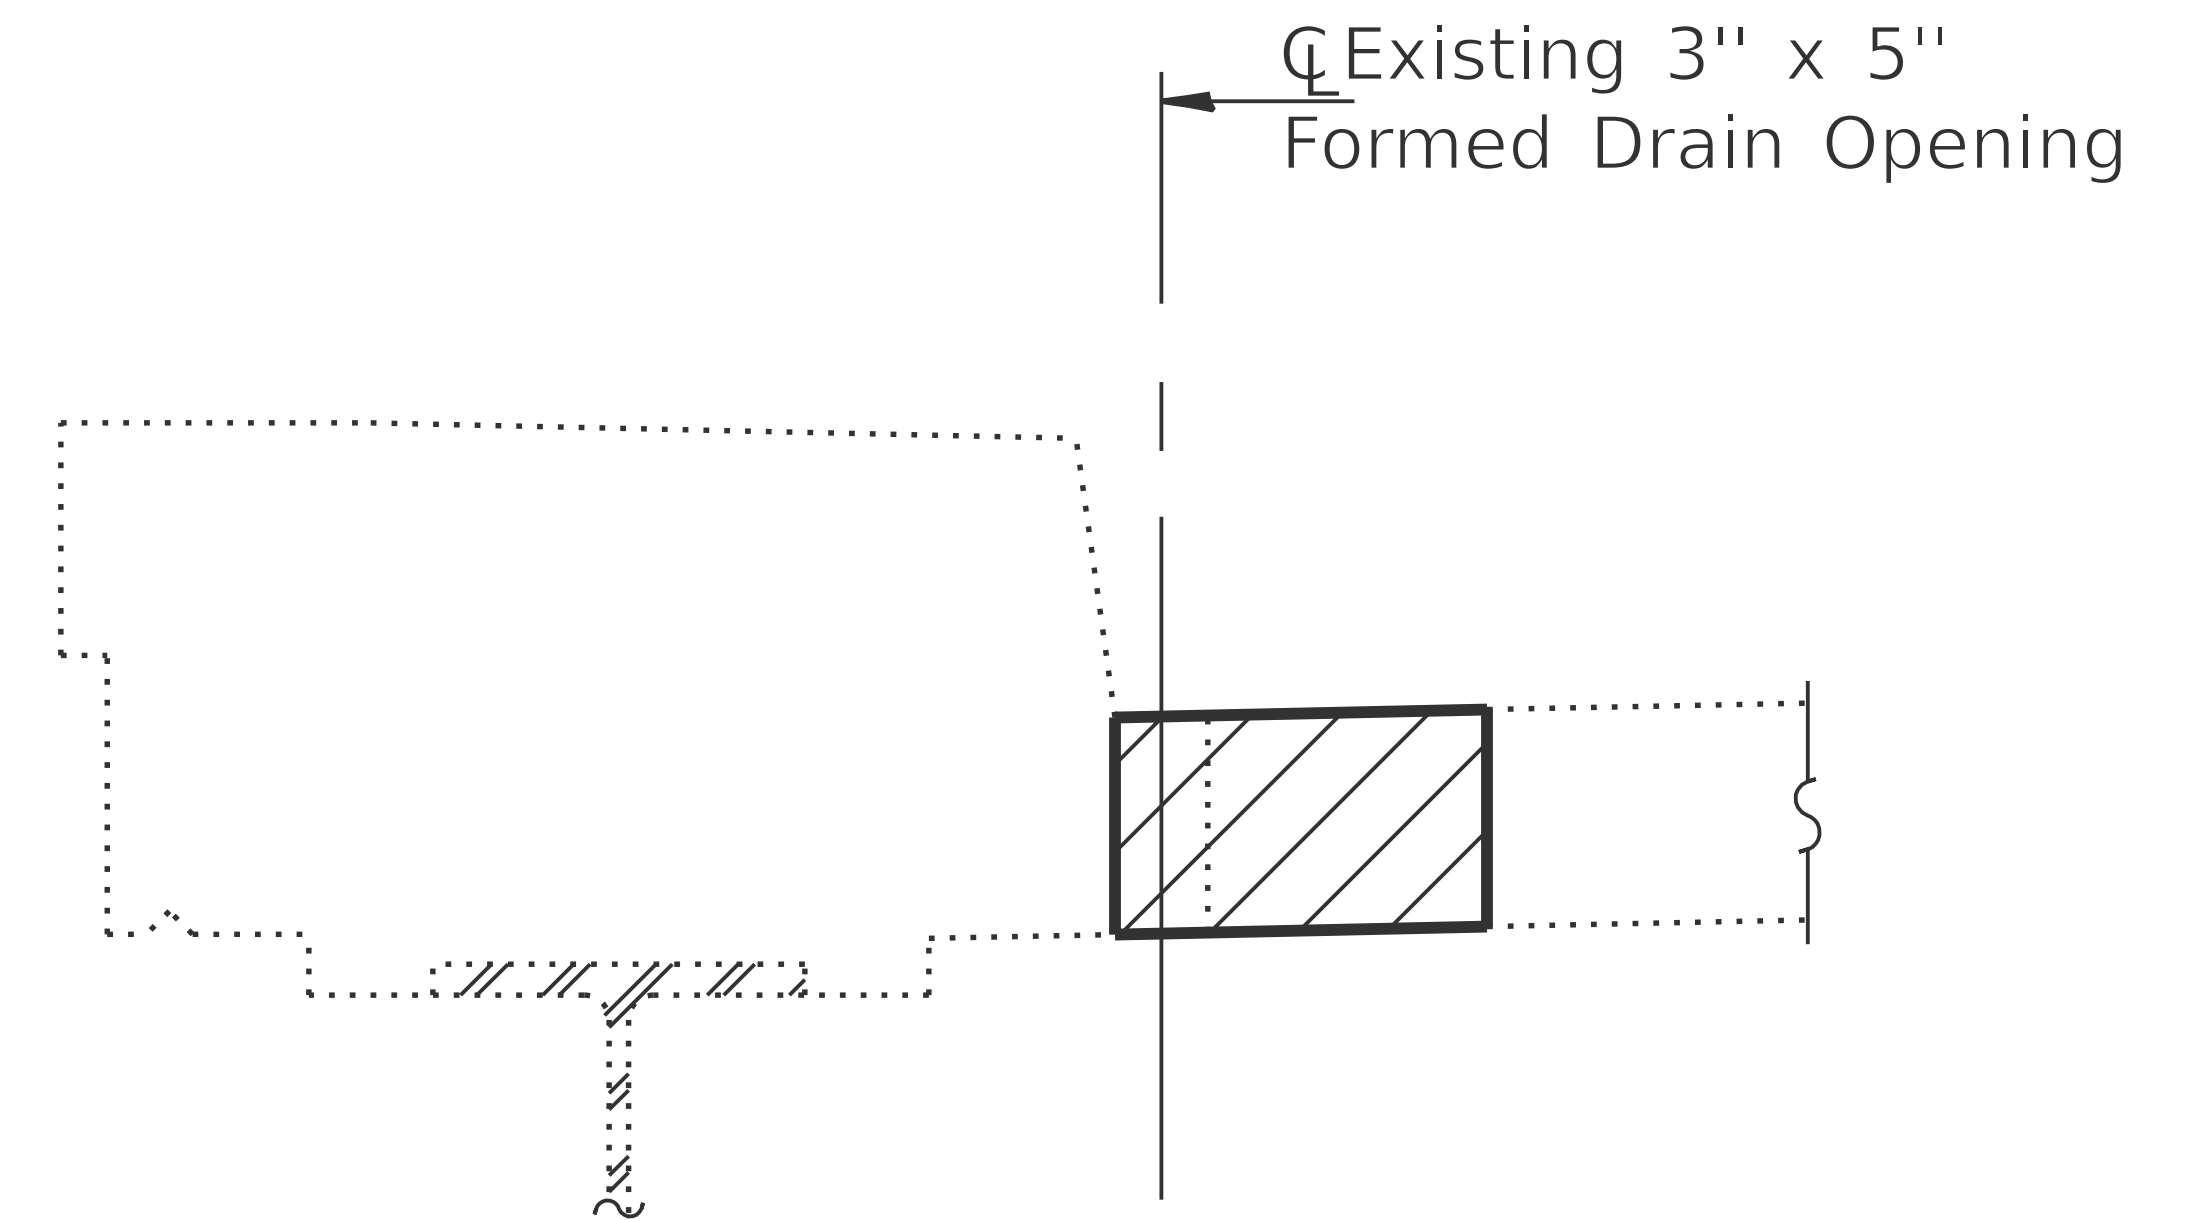


SECTION AT DRAIN

Hatched areas indicate concrete sections to be removed and replaced. Perimeters of concrete removal areas shall be saw cut $\frac{3}{4}$ " prior to the removal of concrete.

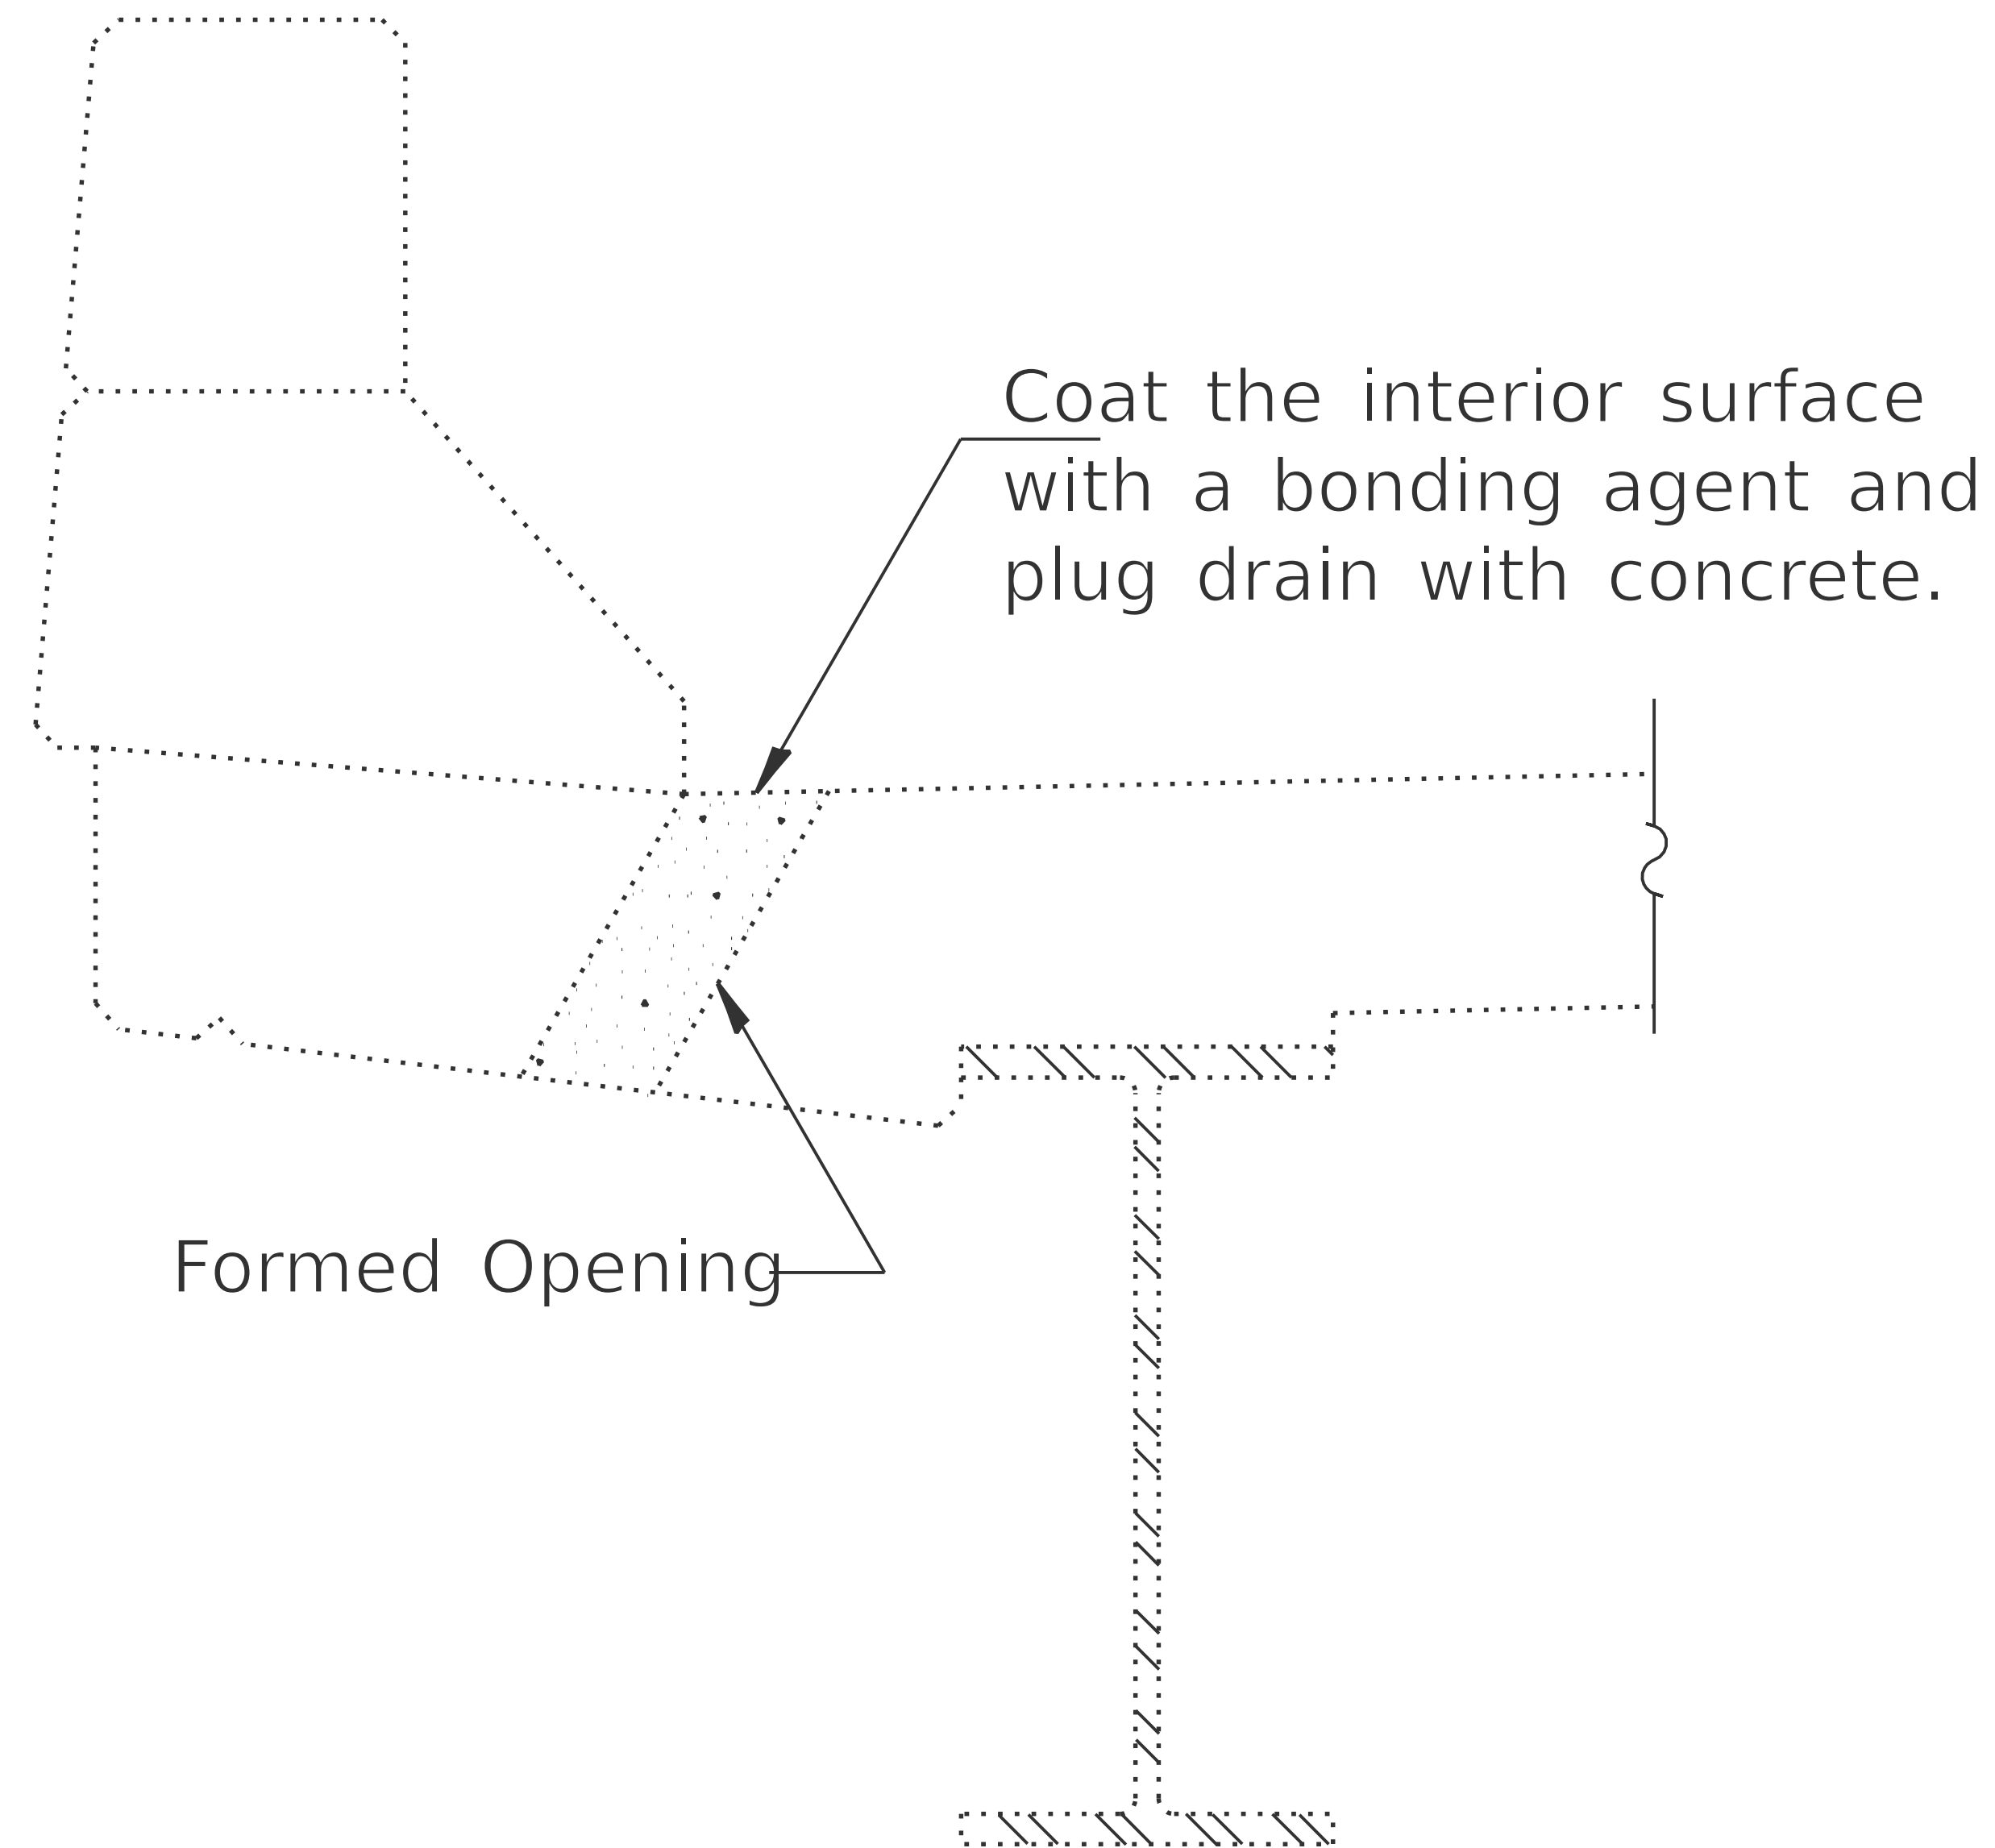


SECTION AT DRAIN

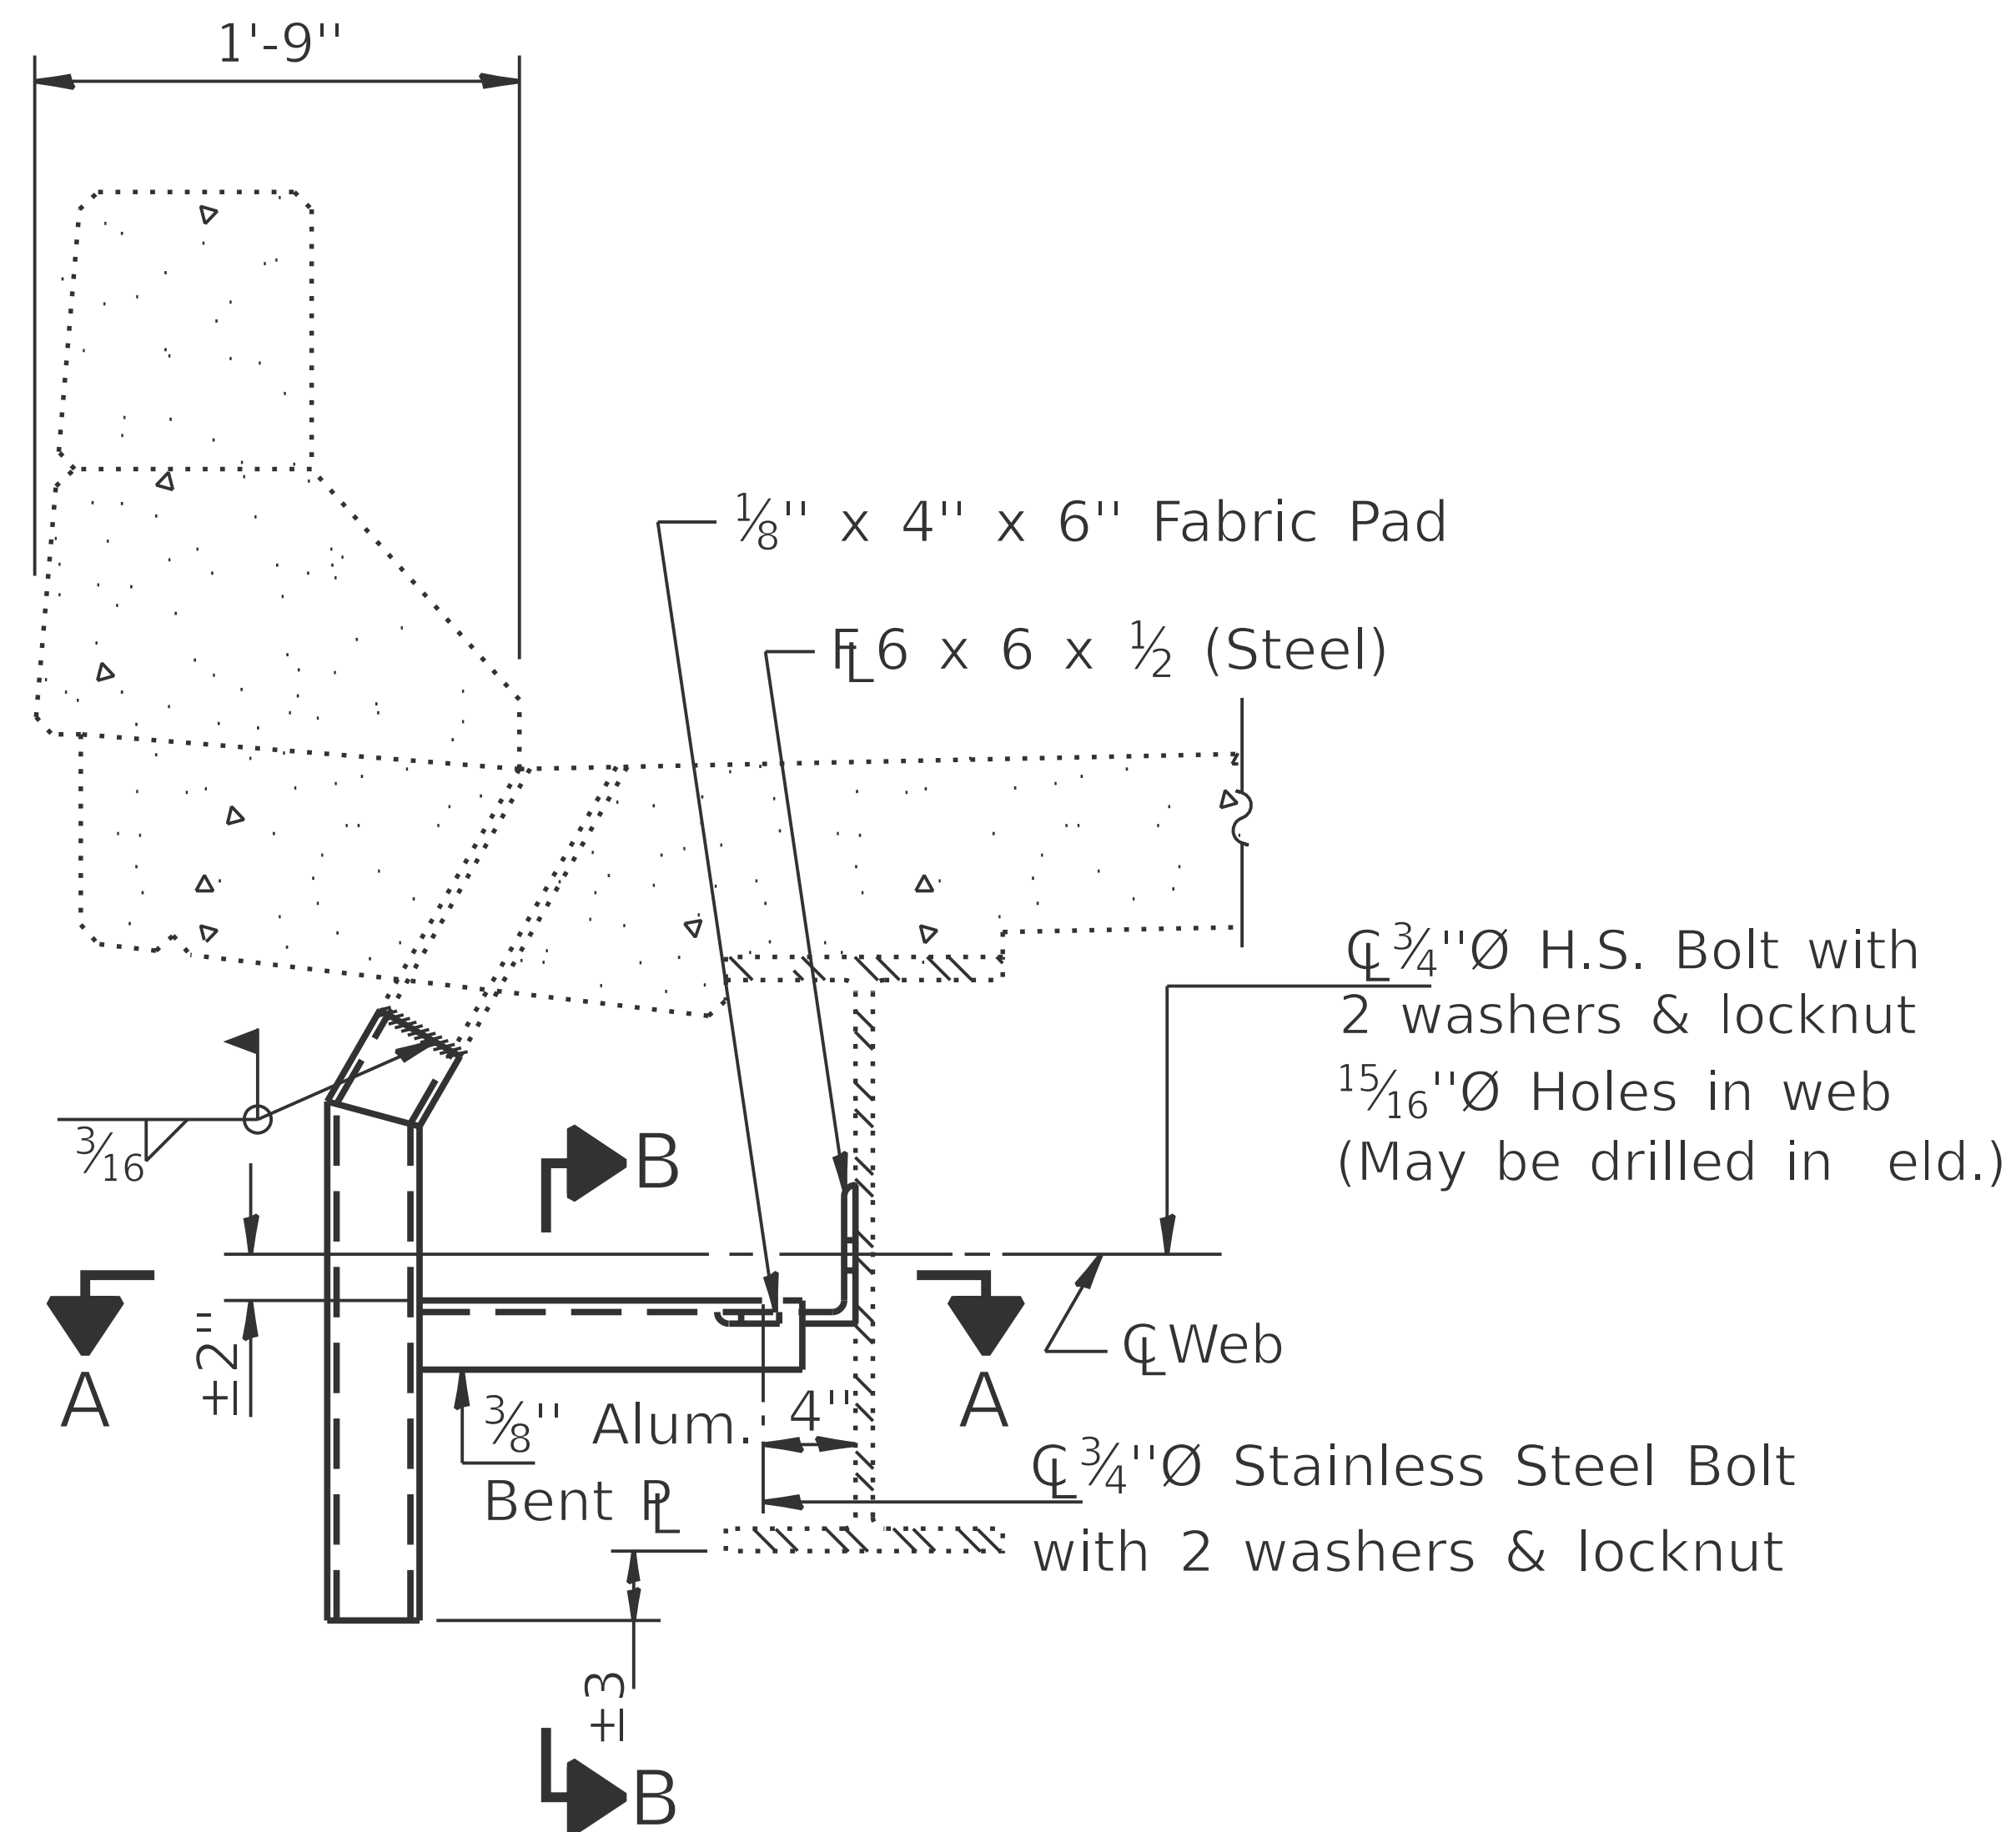


SECTION AT DRAIN

$\frac{13}{16}" \times 3\frac{1}{2}"$ Slot Hole

$\frac{1}{8}"$ Fabric Pad

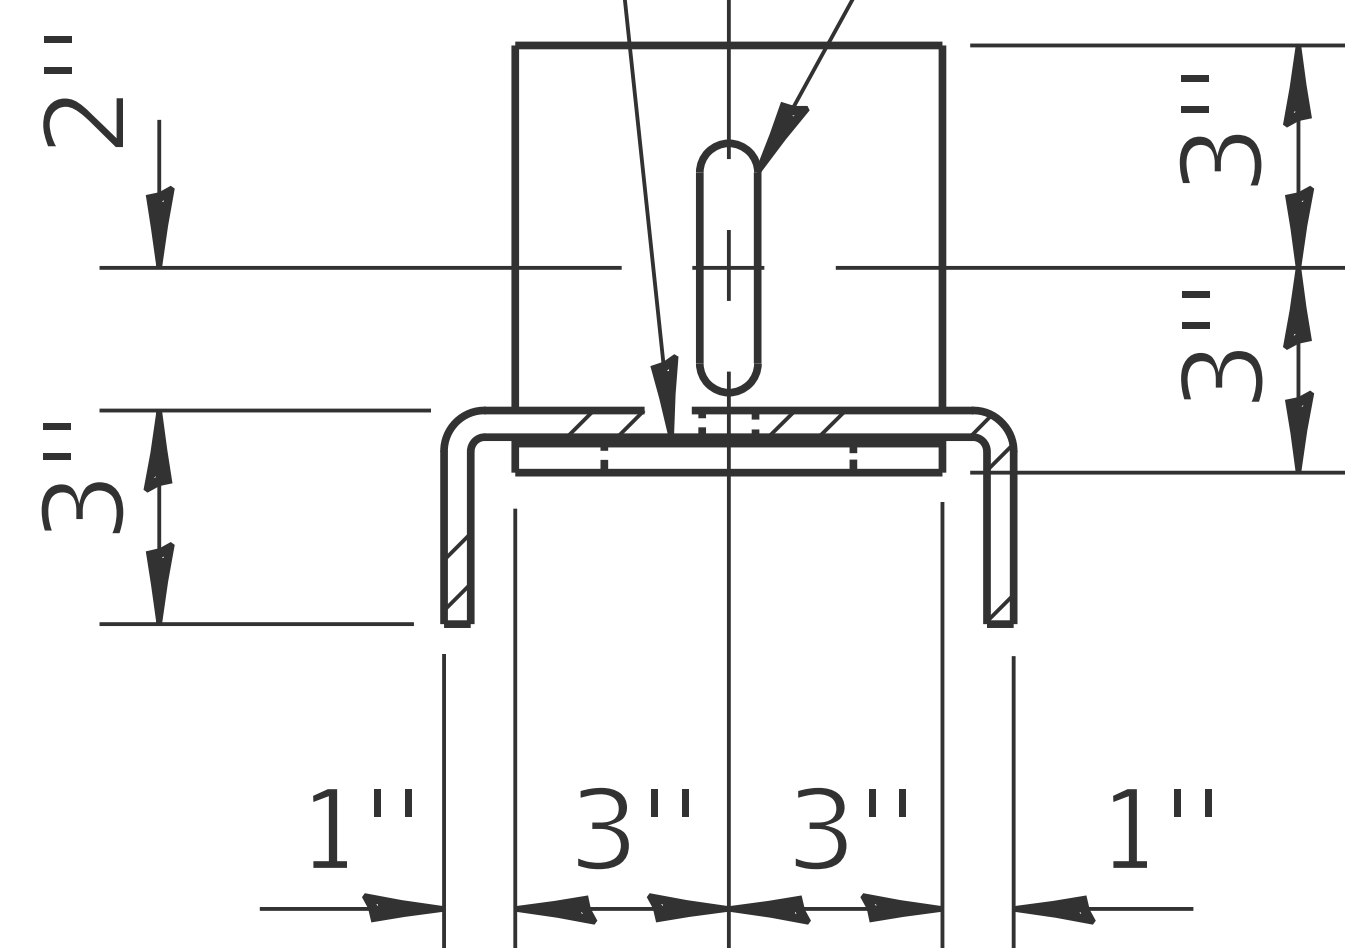

SECTION B-B

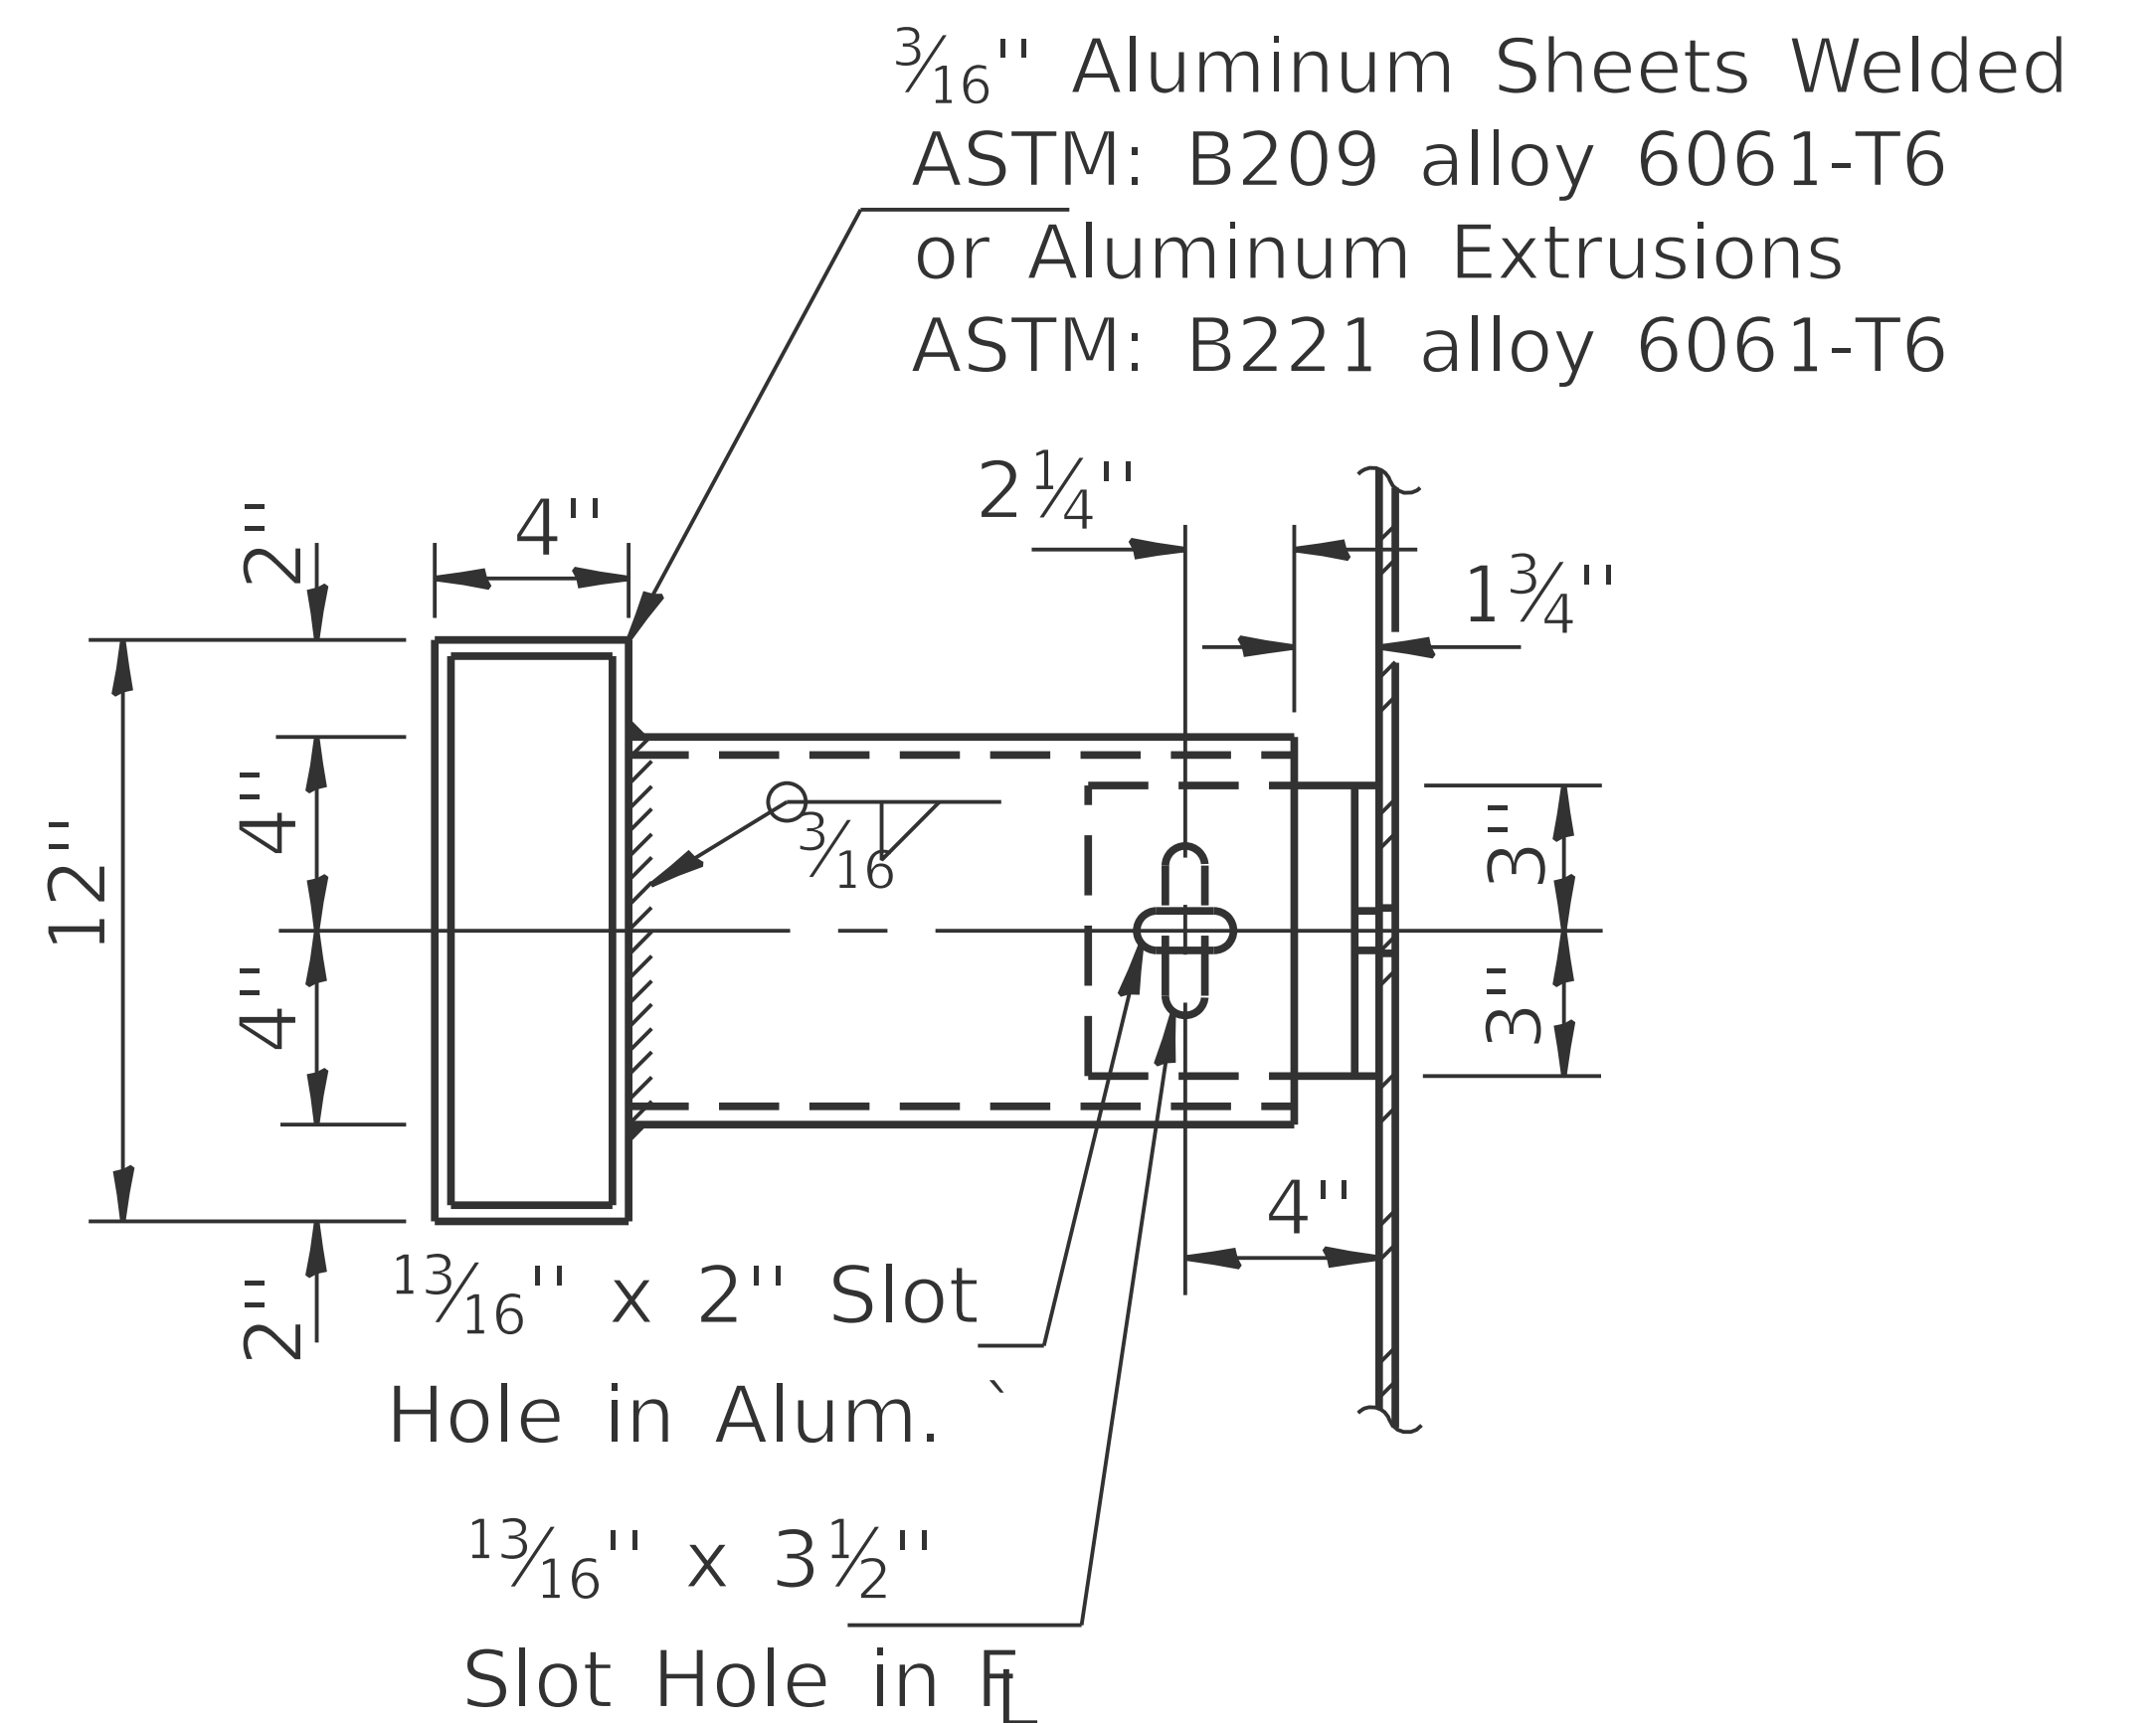

SECTION A-A