



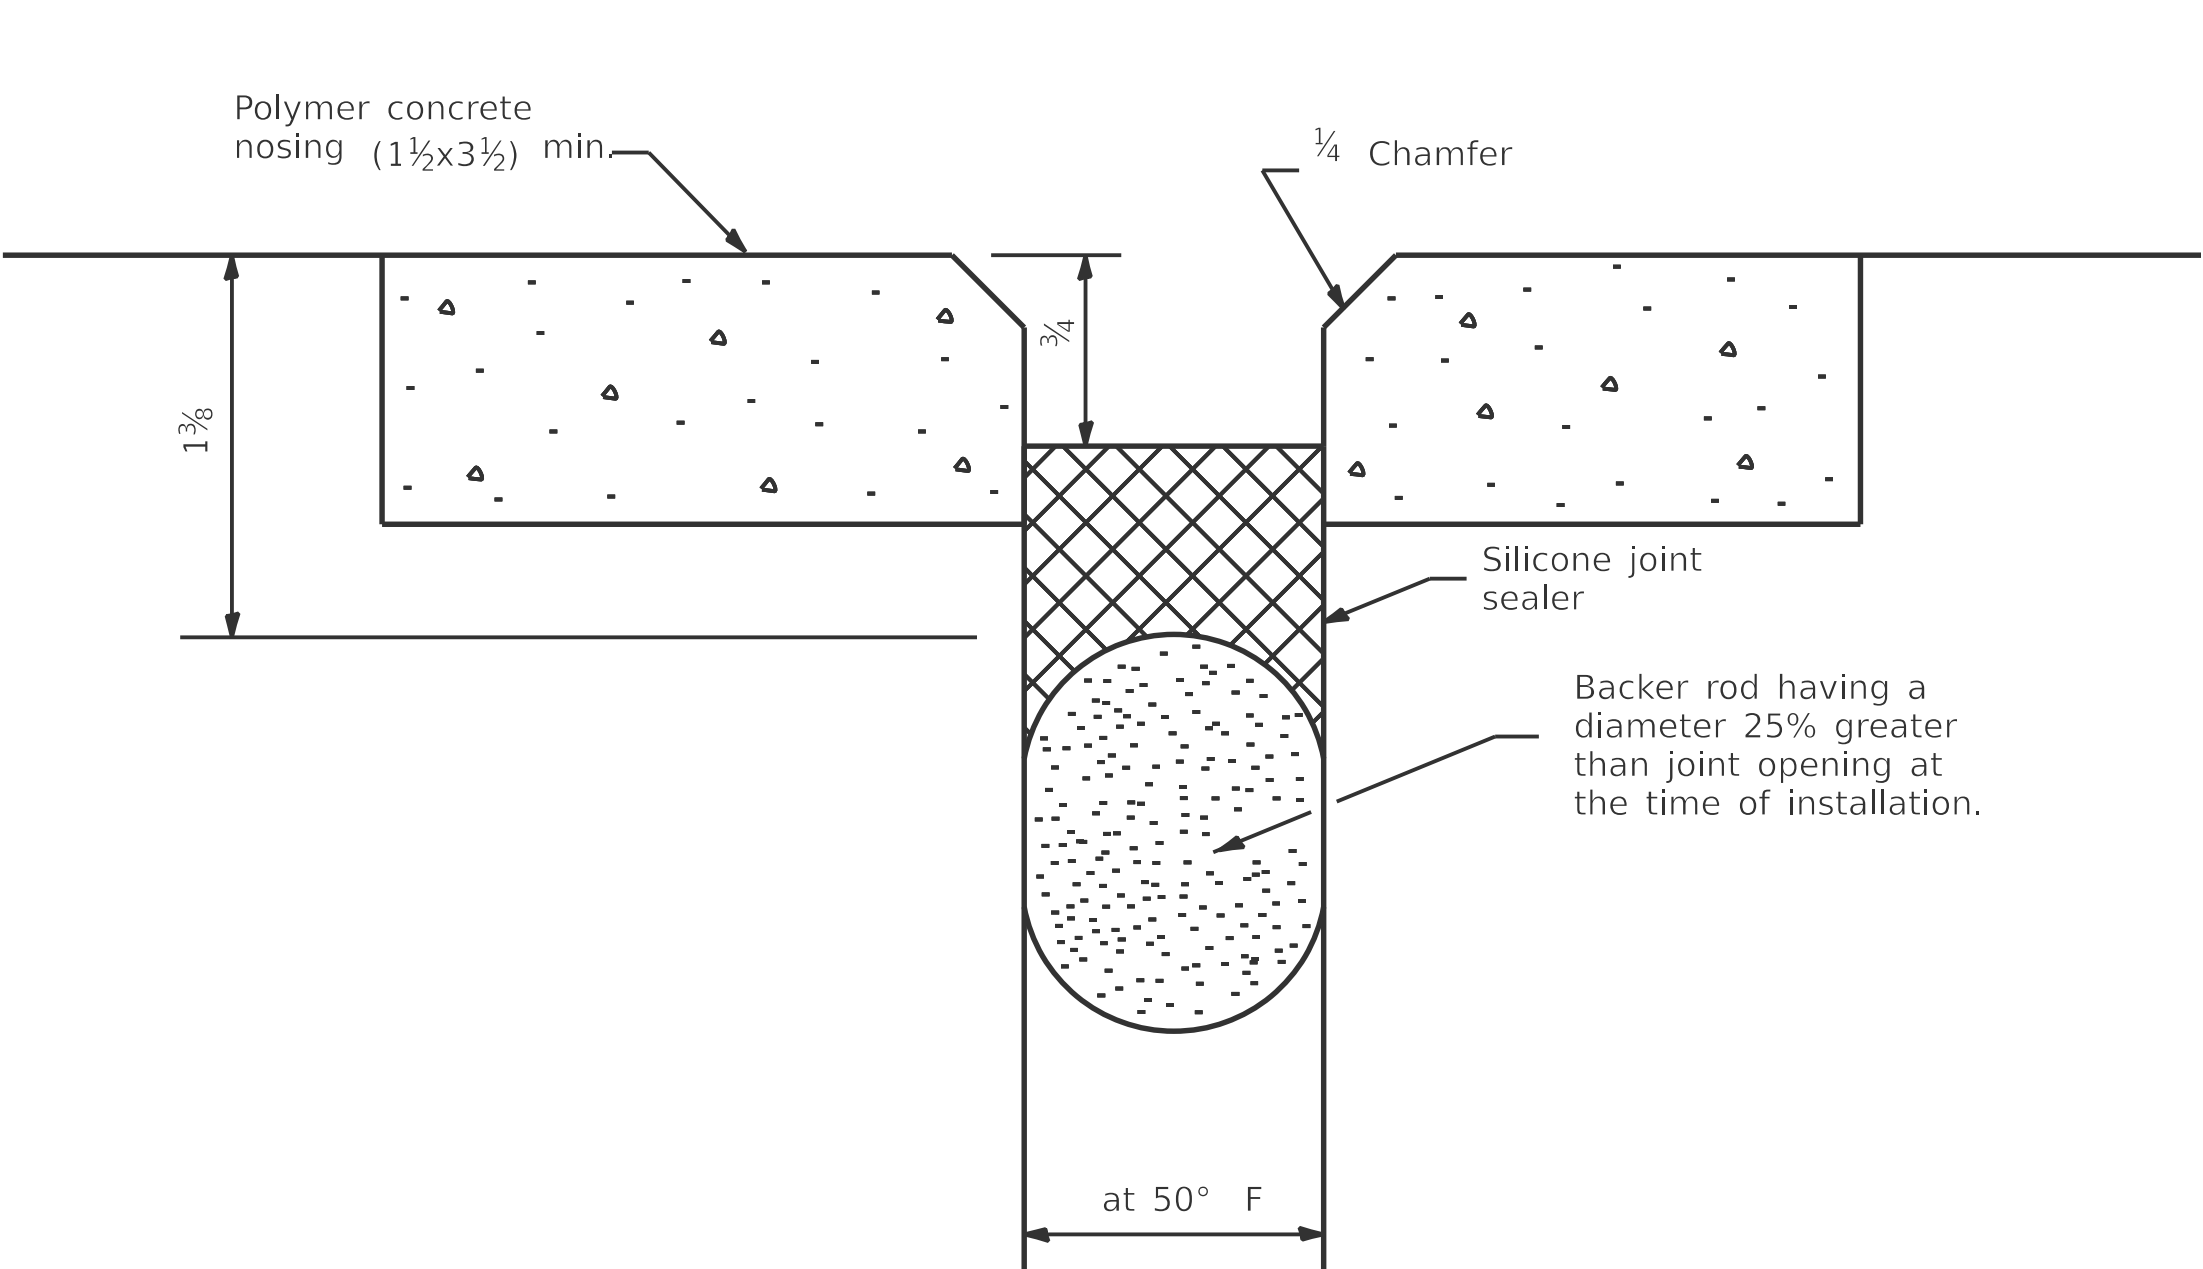

**SILICONE JOINT SEAL
(CONCRETE DETAILS)**

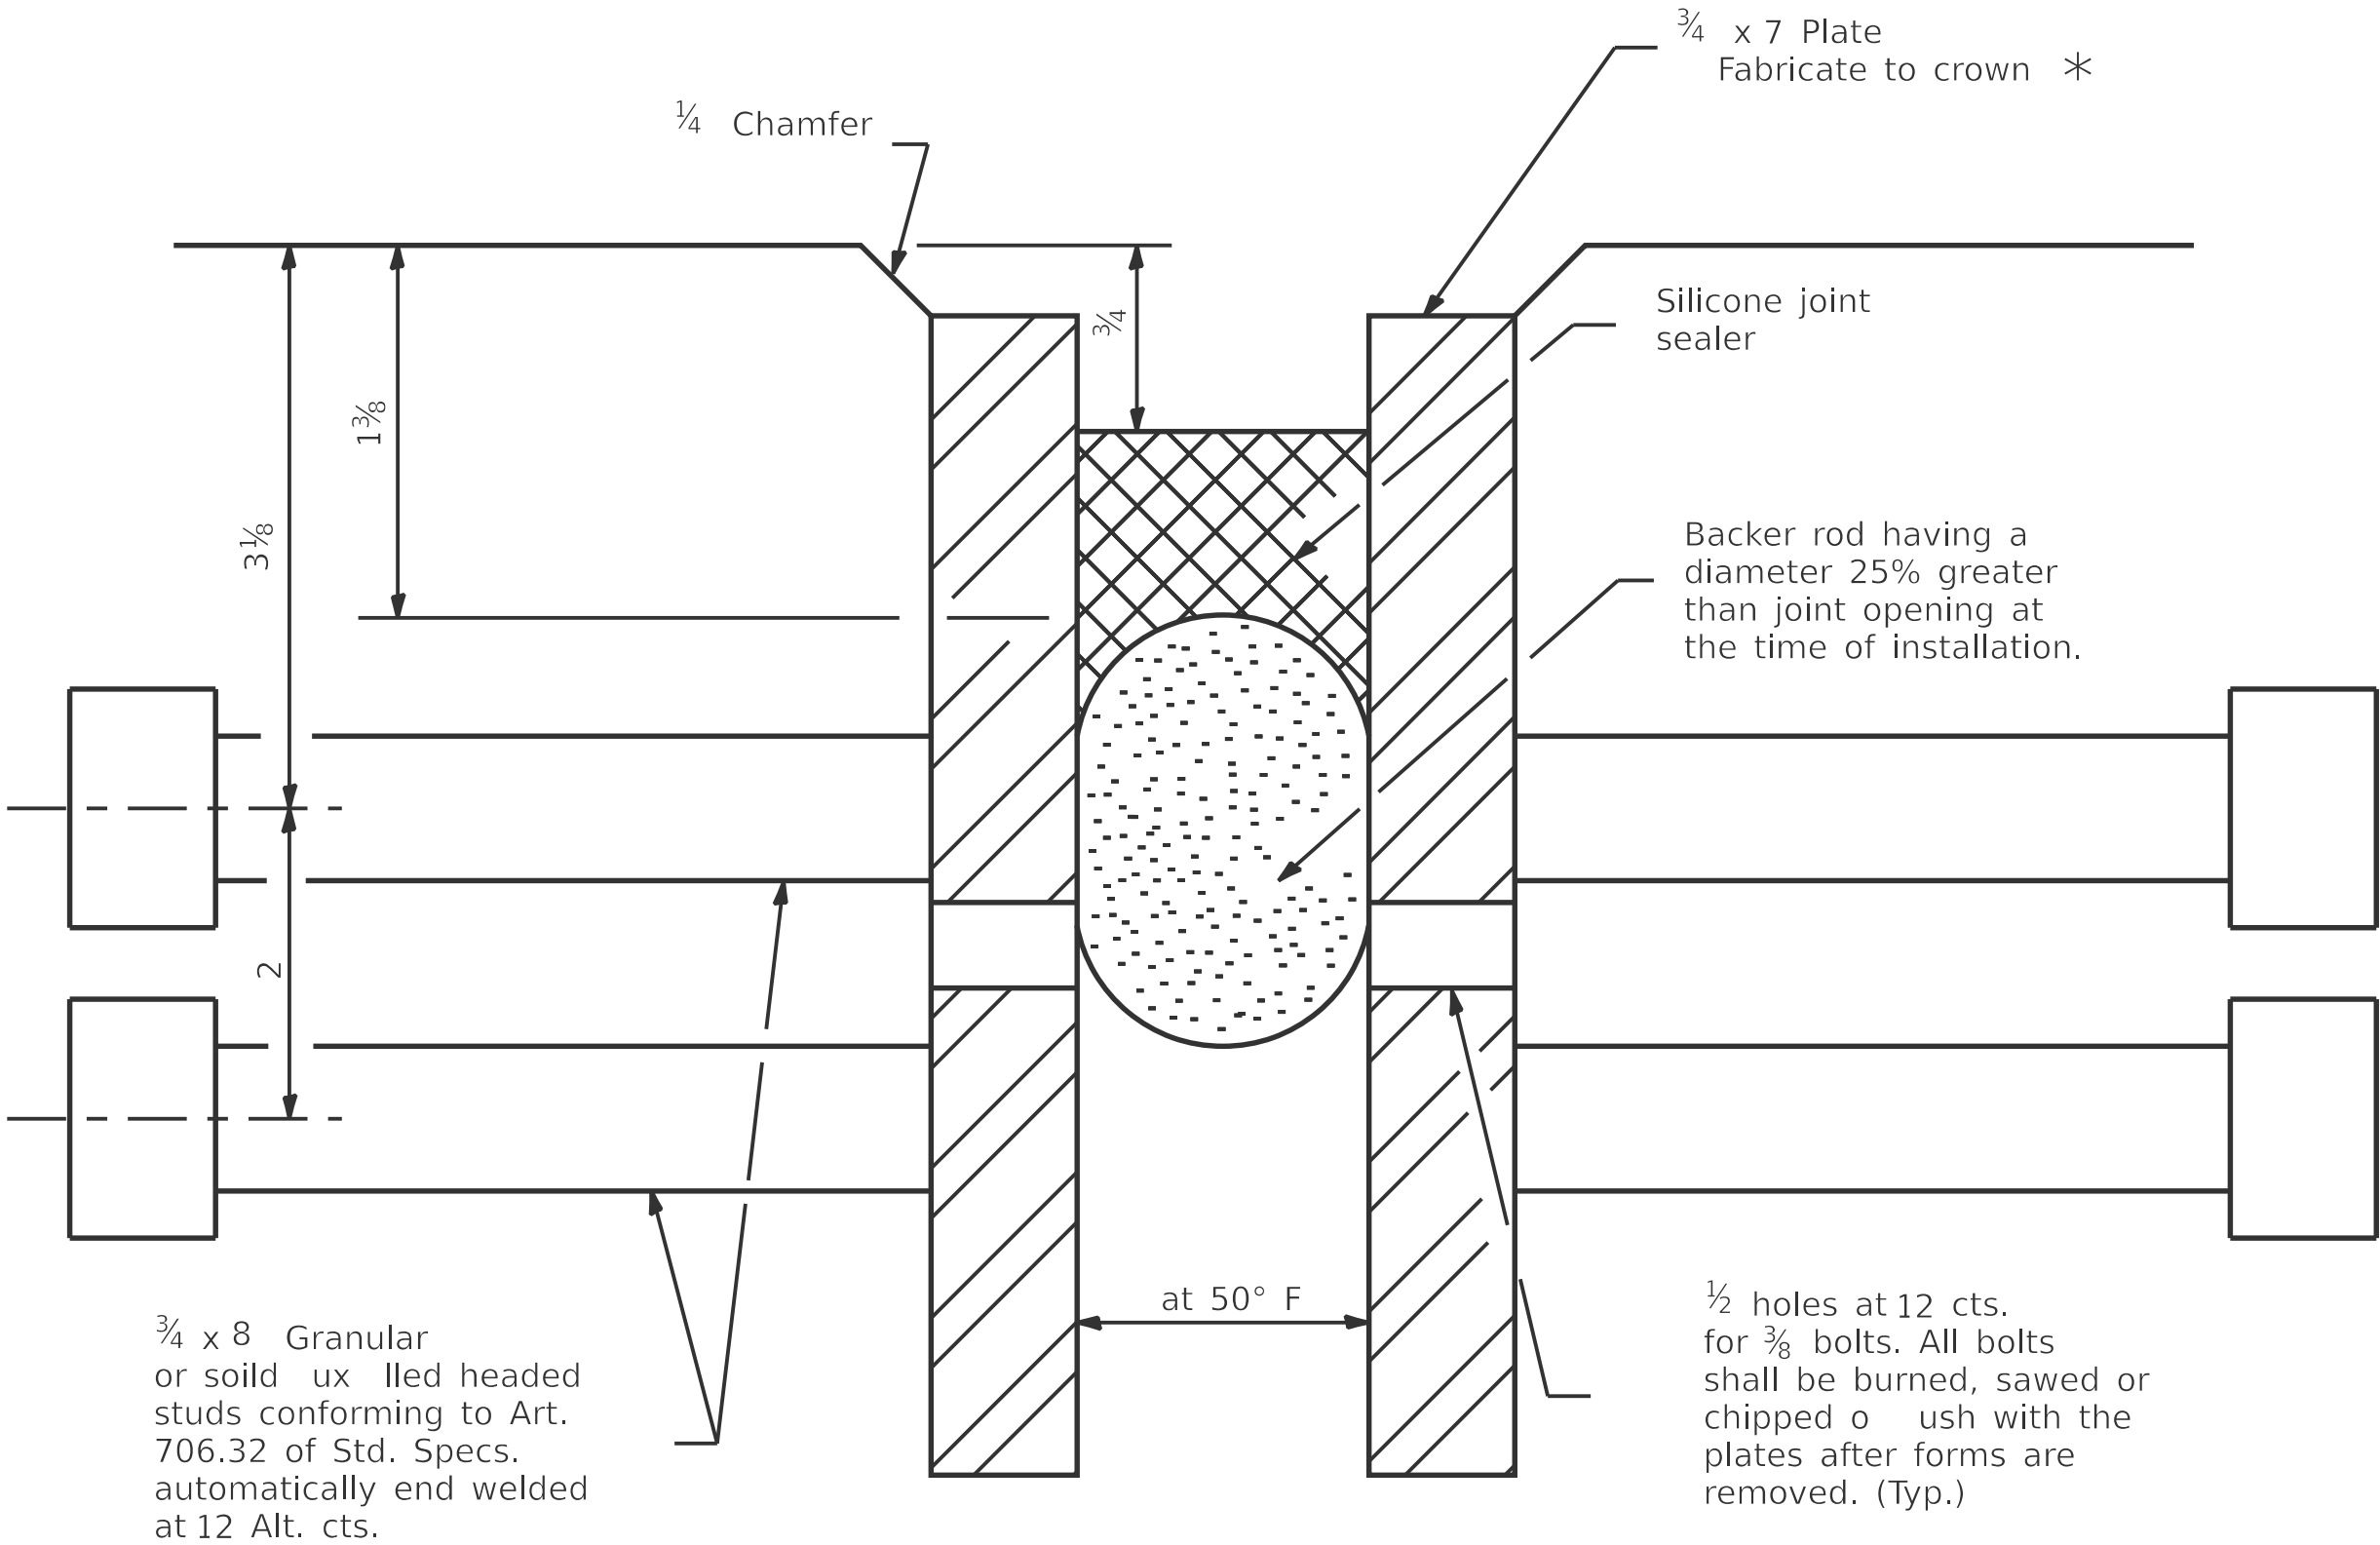

* Furnish in segments of 20 ft. maximum length. Maximum space between installed segments shall be 1/4. Seal space with Silicone Sealant suitable for Structural Steel.

**SILICONE JOINT SEAL
(STEEL DETAILS)**

All dimensions are in inches unless otherwise shown.

All dimensions are in inches unless otherwise shown.