

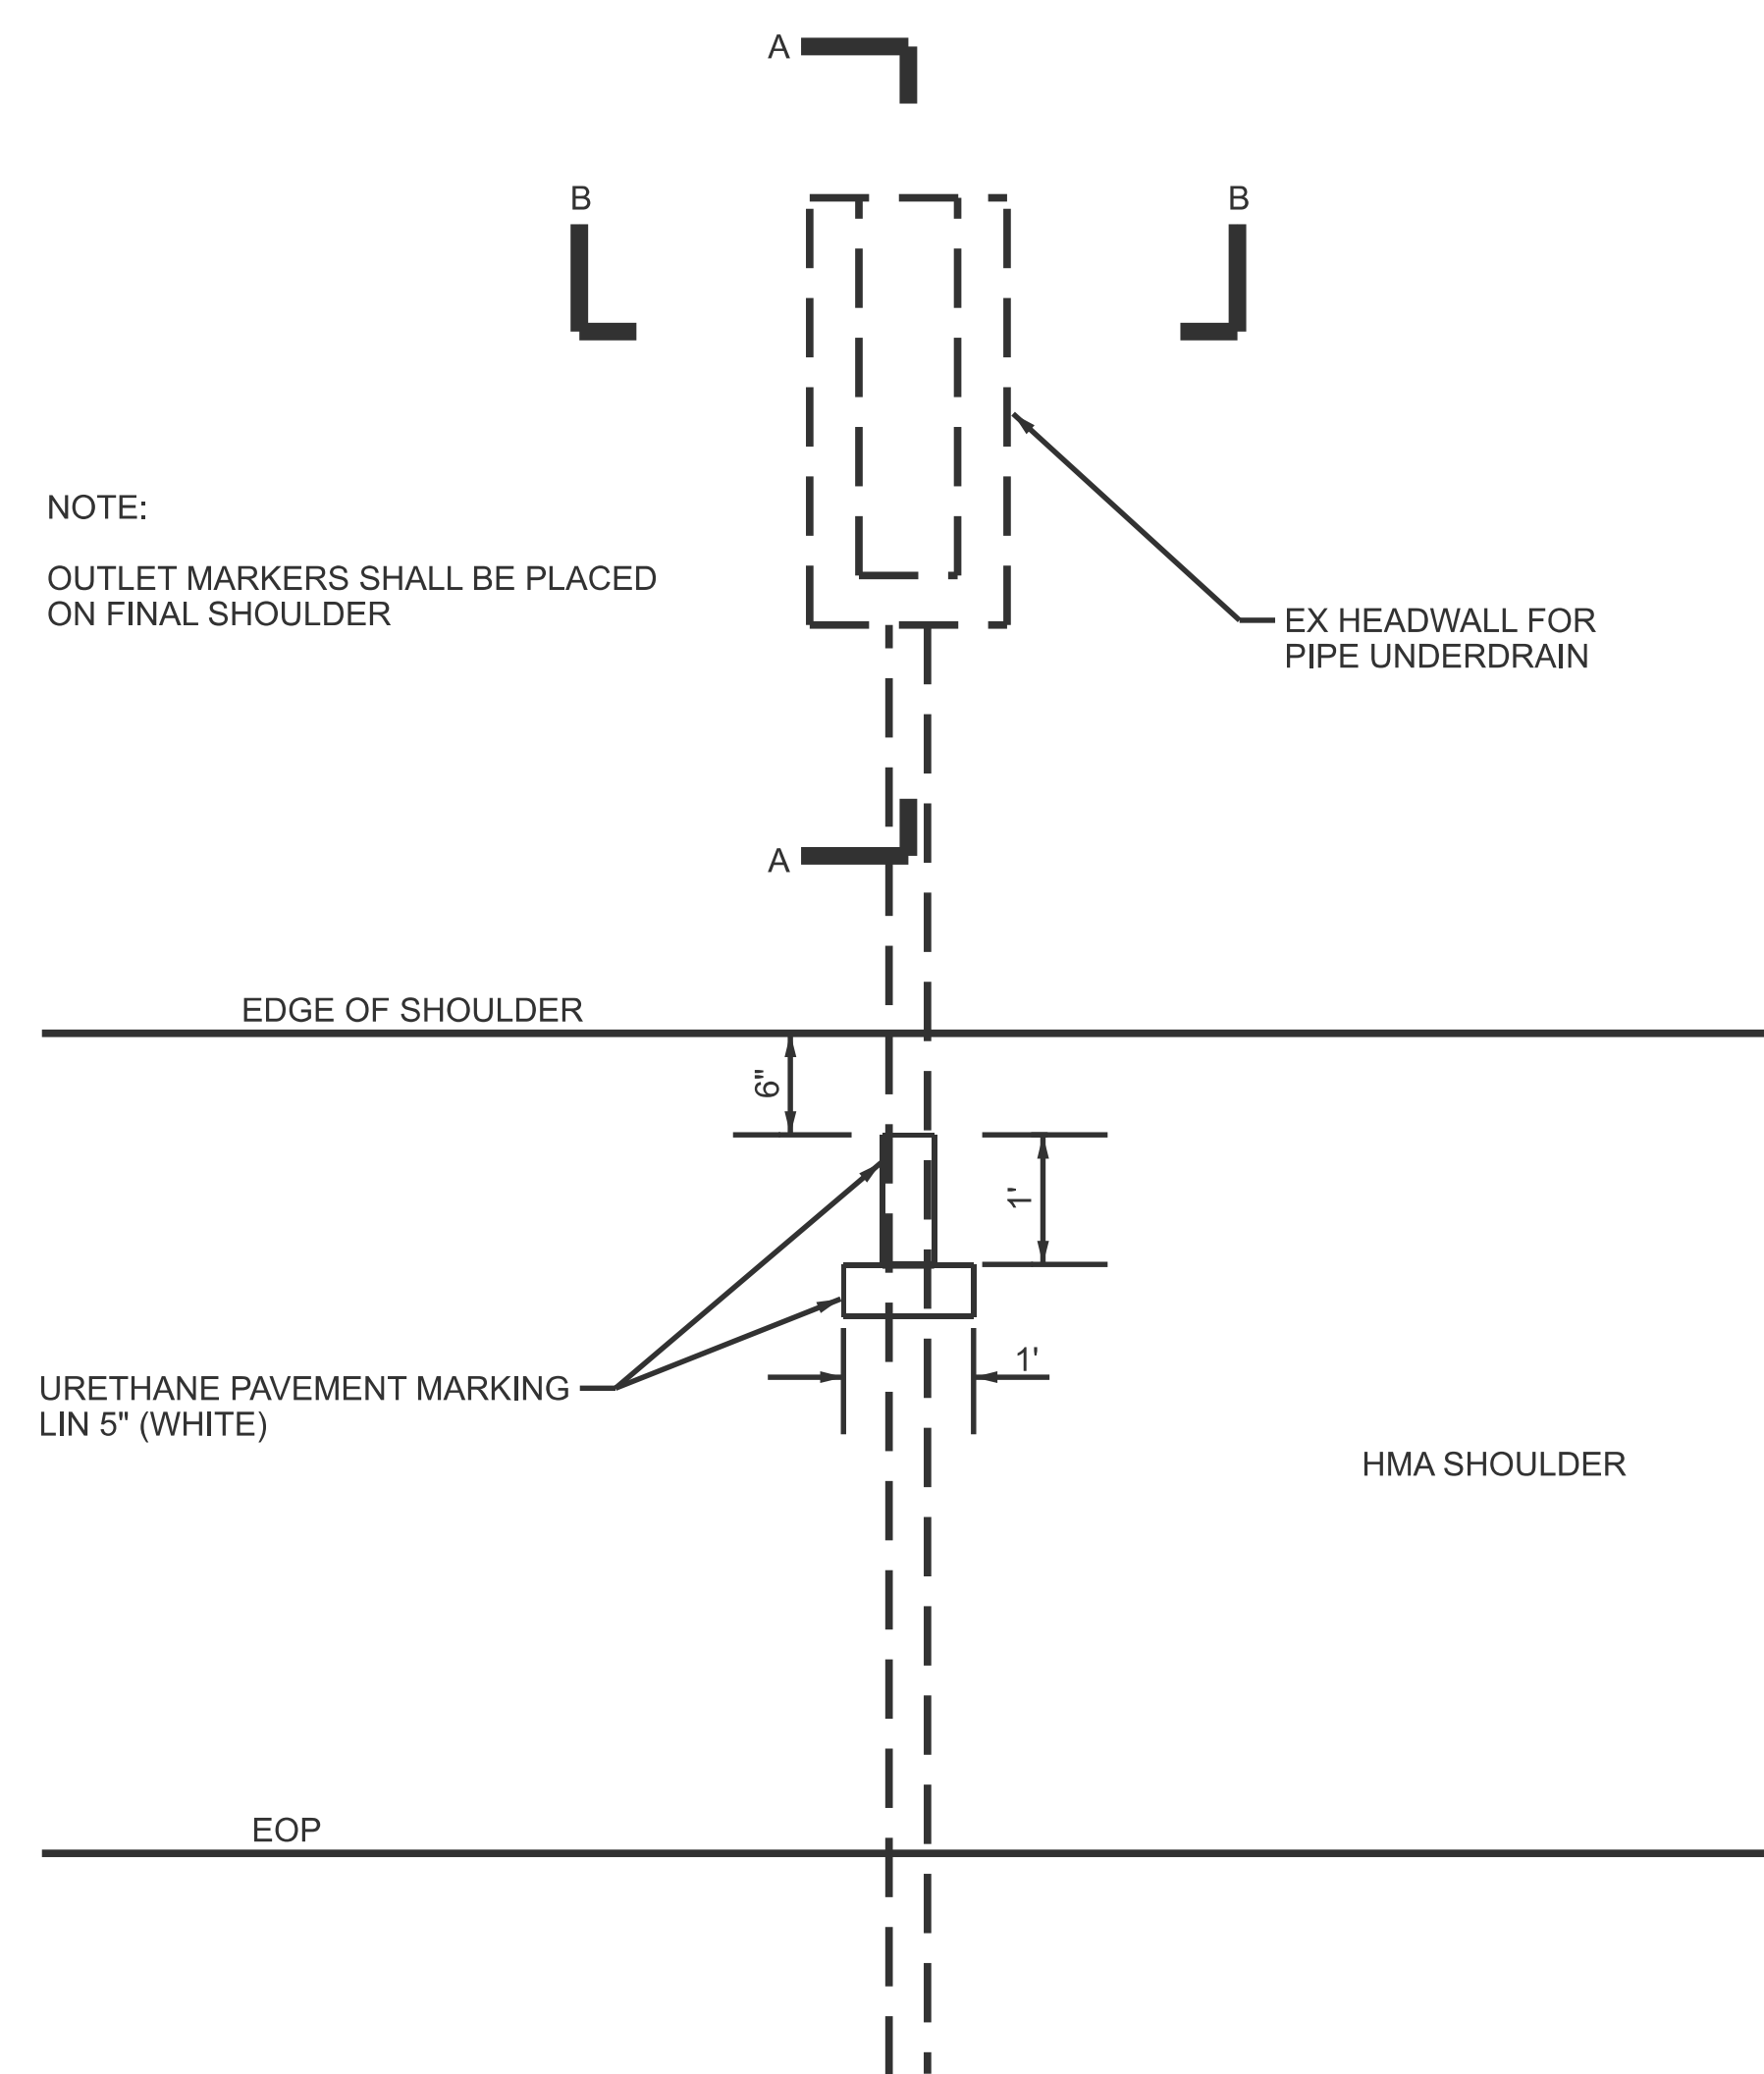


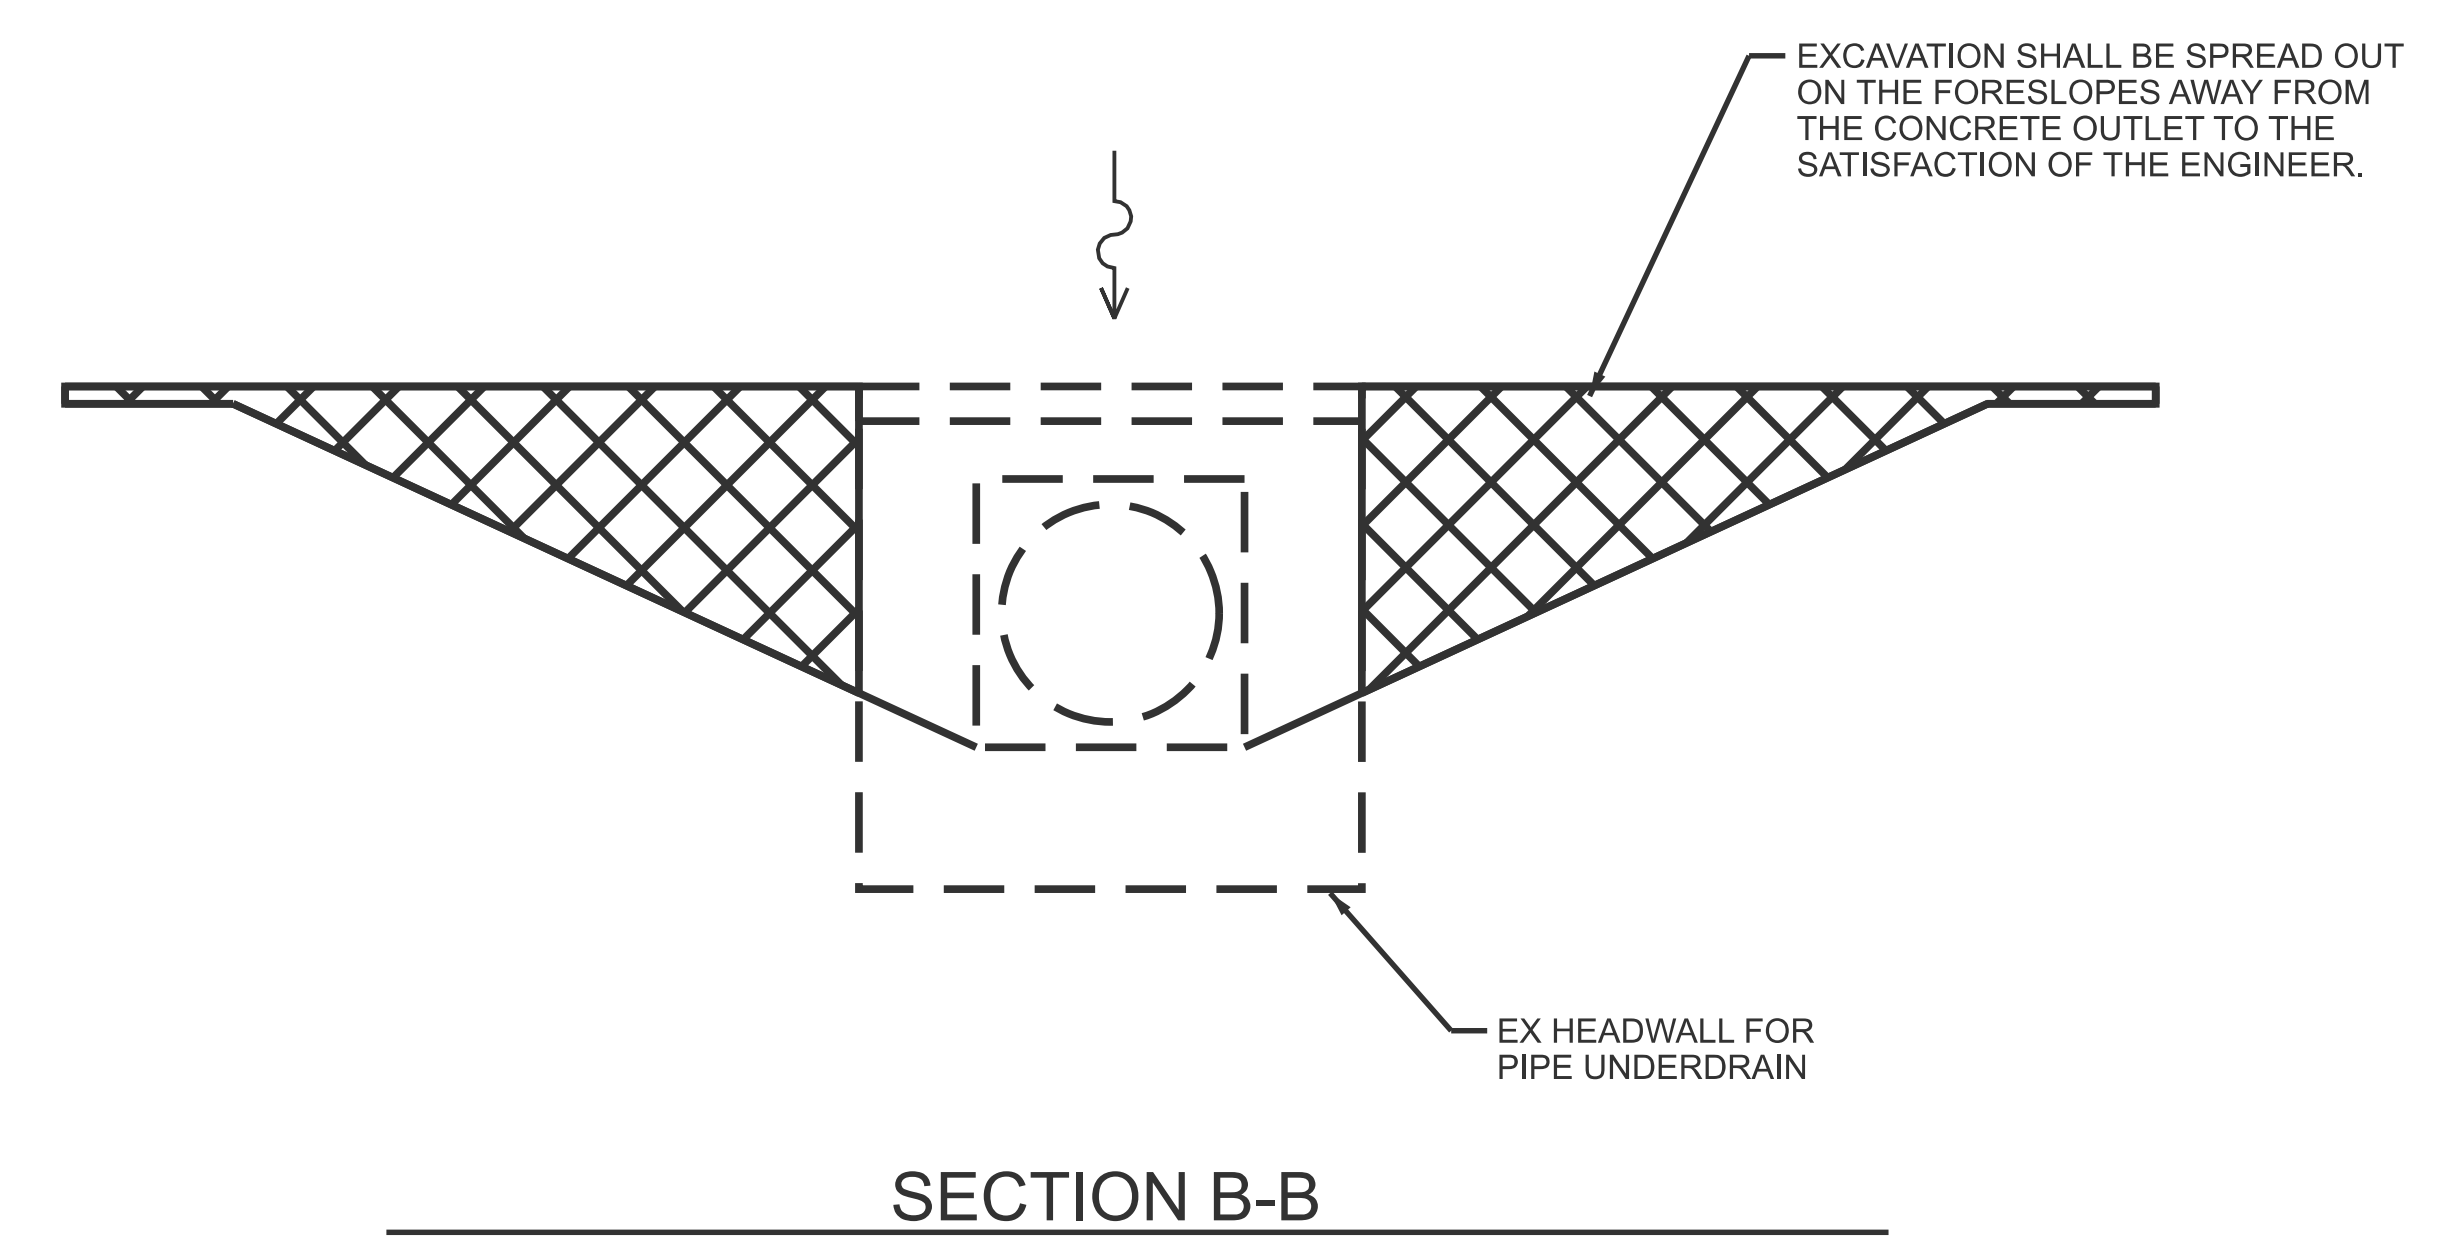

TYPICAL PIPE UNDERDRAIN MARKER DETAIL

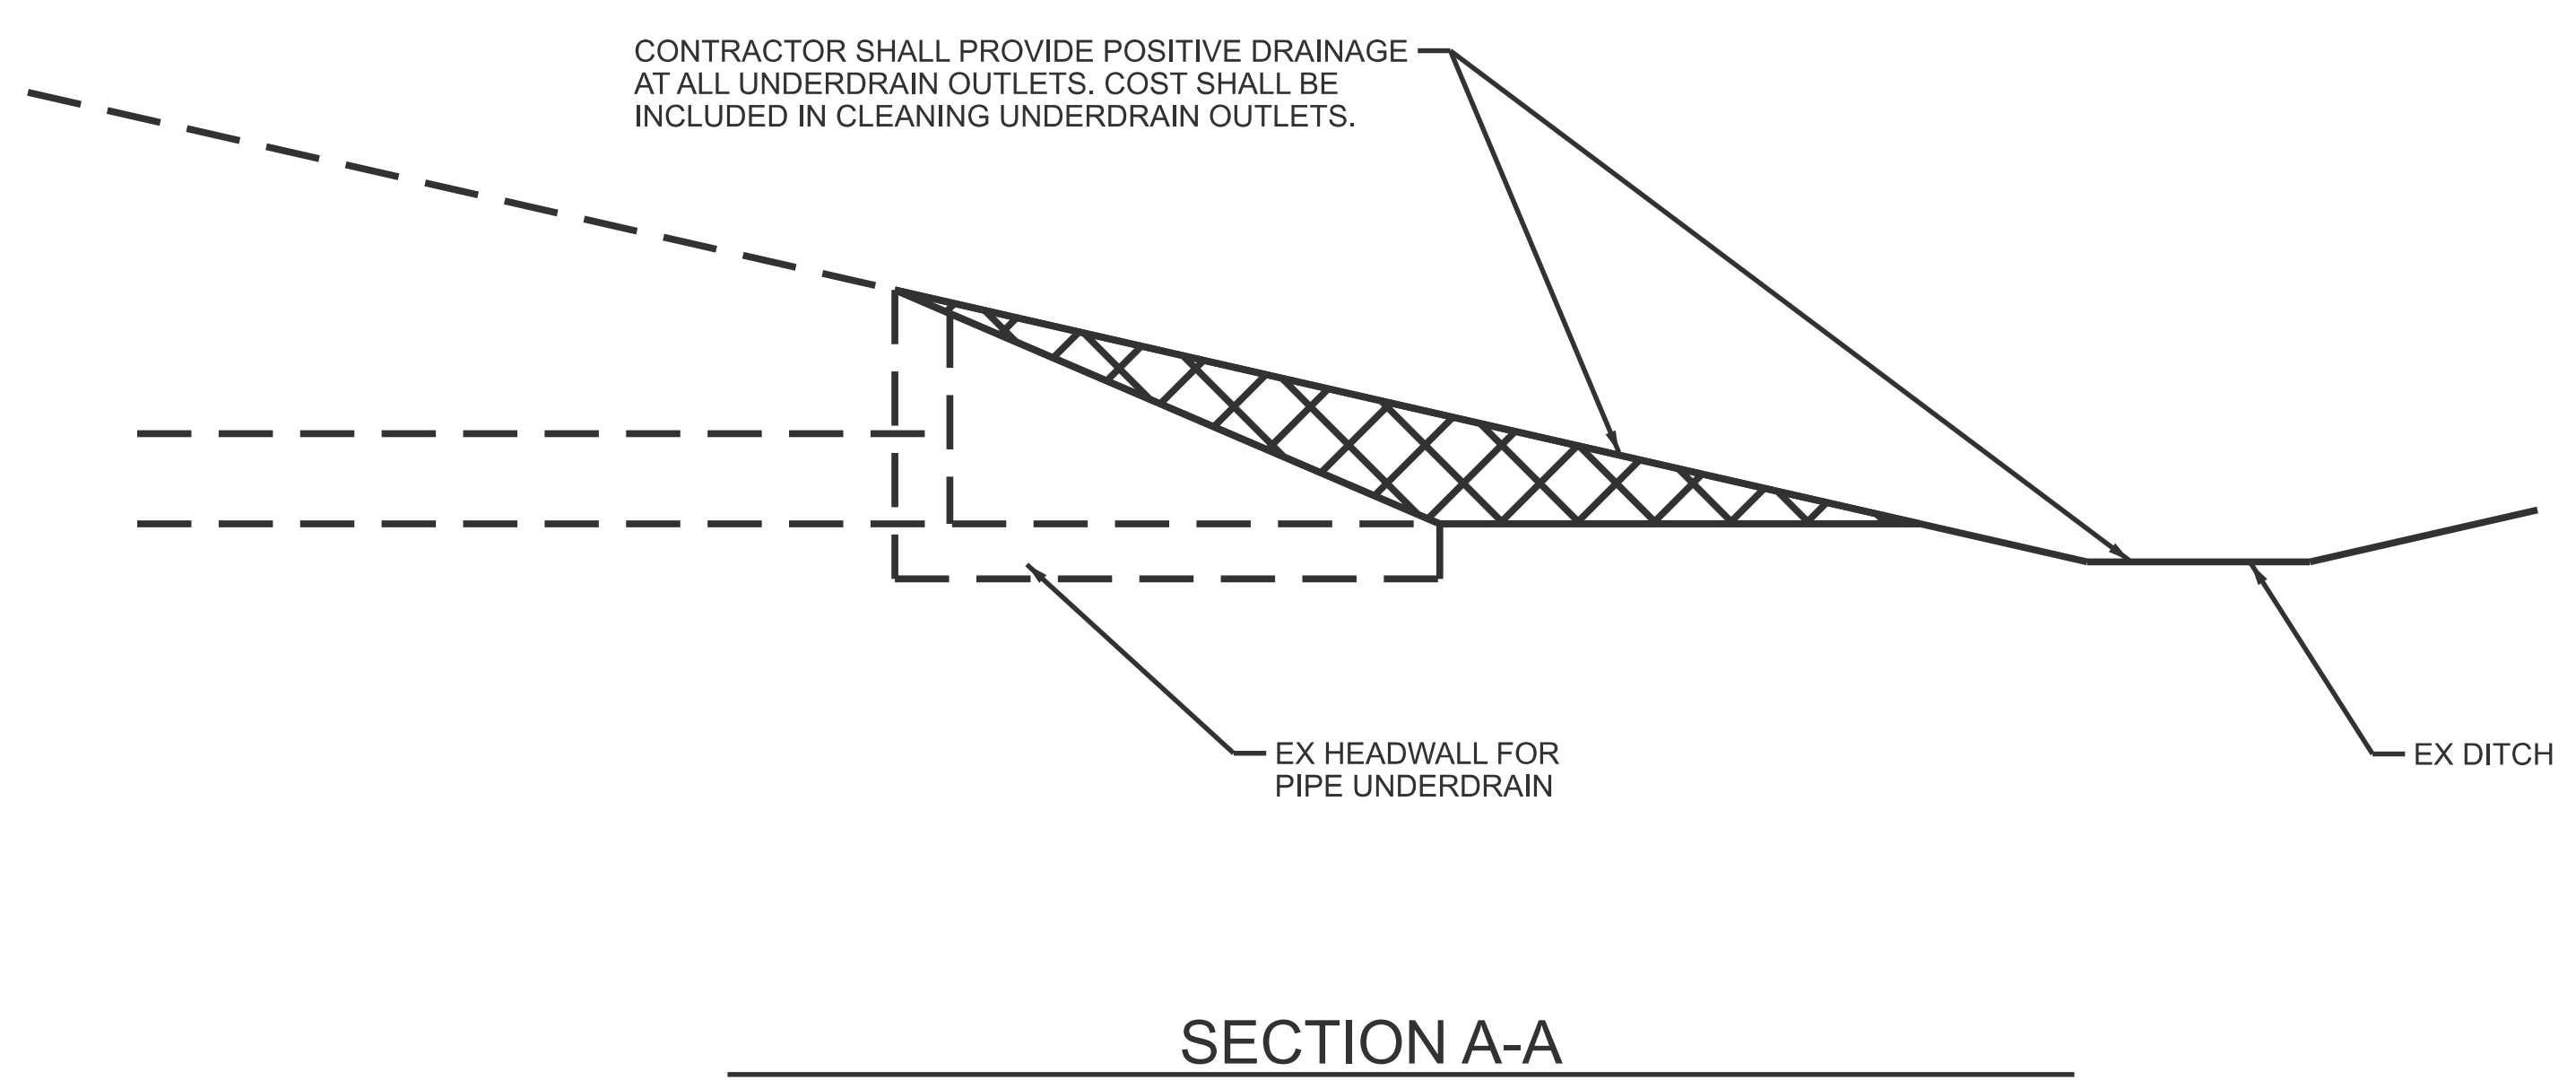

PIPE UNDERDRAIN MARKER DETAIL