


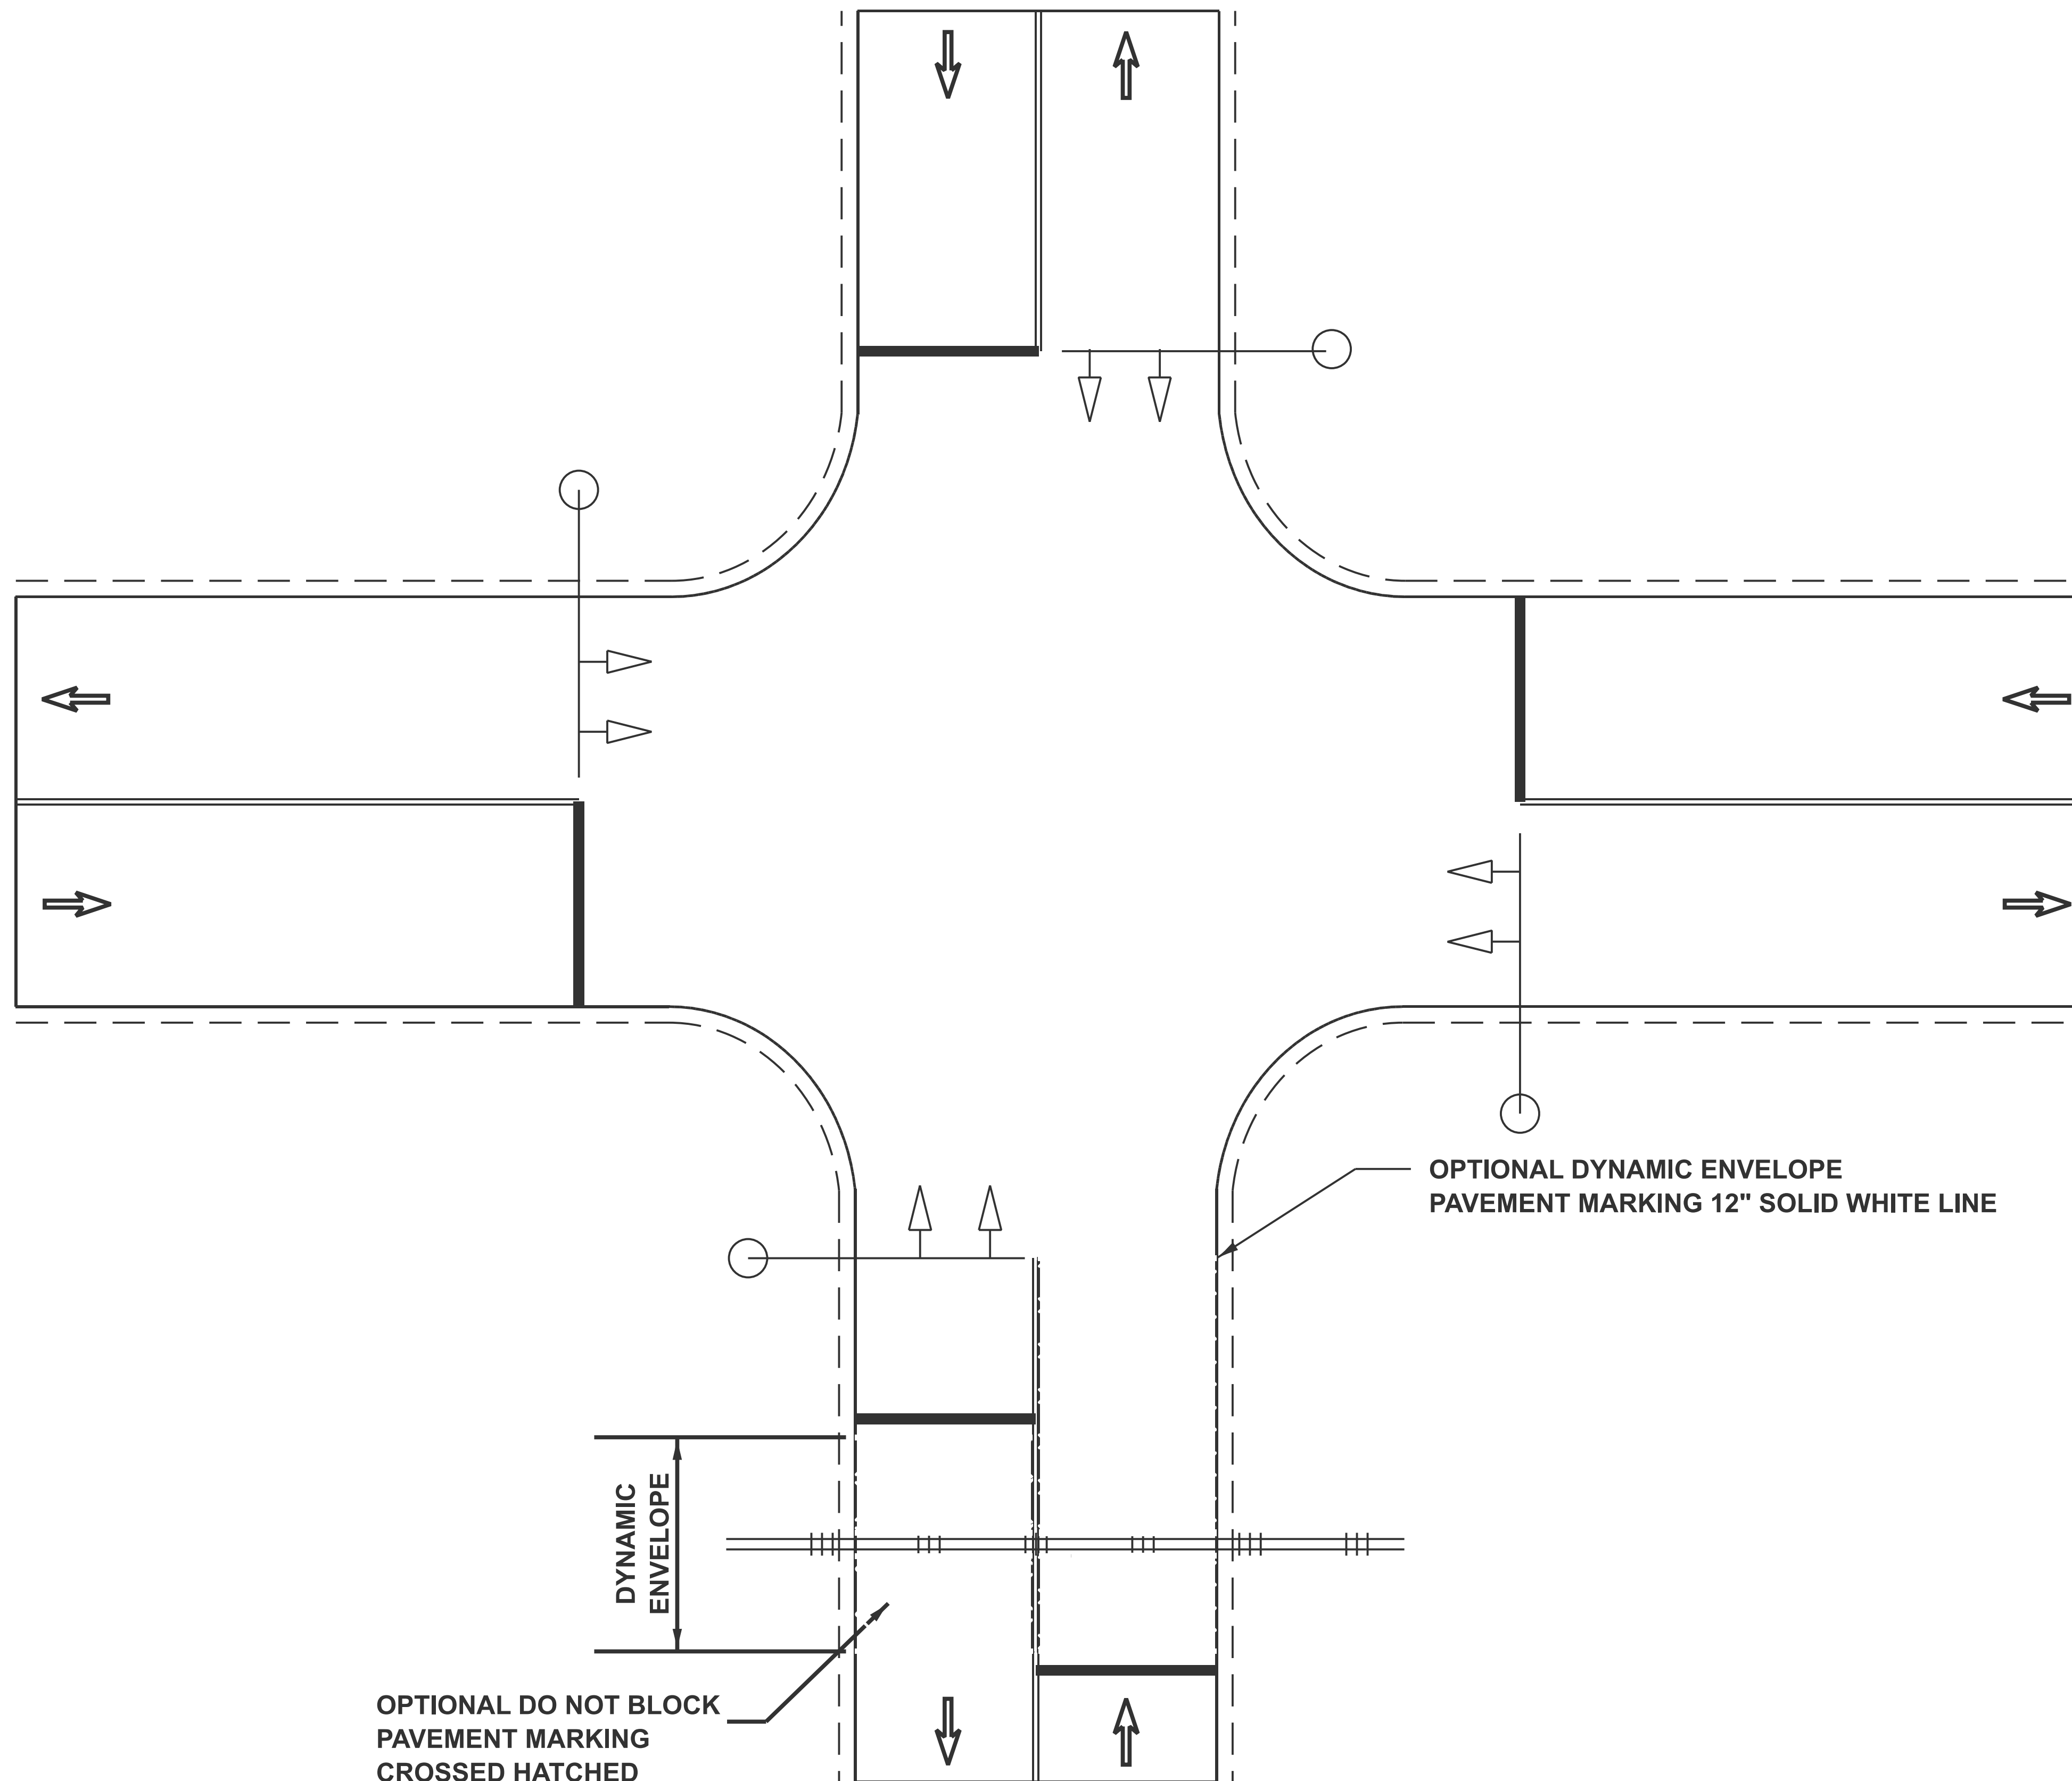

OPTIONAL DO NOT BLOCK
PAVEMENT MARKING
CROSSED HATCHED
6" SOLID WHITE LINES

DYNAMIC ENEVELOPE AND DO NOT BLOCK
PAVEMENT MARKINGS AT GRADE CROSSINGS

OPTIONAL DYNAMIC ENVELOPE
PAVEMENT MARKING 12" SOLID WHITE LINE

TYPICAL PAVEMENT MARKINGS
AT
RAILROAD-HIGHWAY GRADE CROSSINGS

ILLINOIS DEPARTMENT OF TRANSPORTATION
DISTRICT 6 PAVEMENT MARKING STANDARDS

DATE 12-01-2024

NOT TO SCALE