



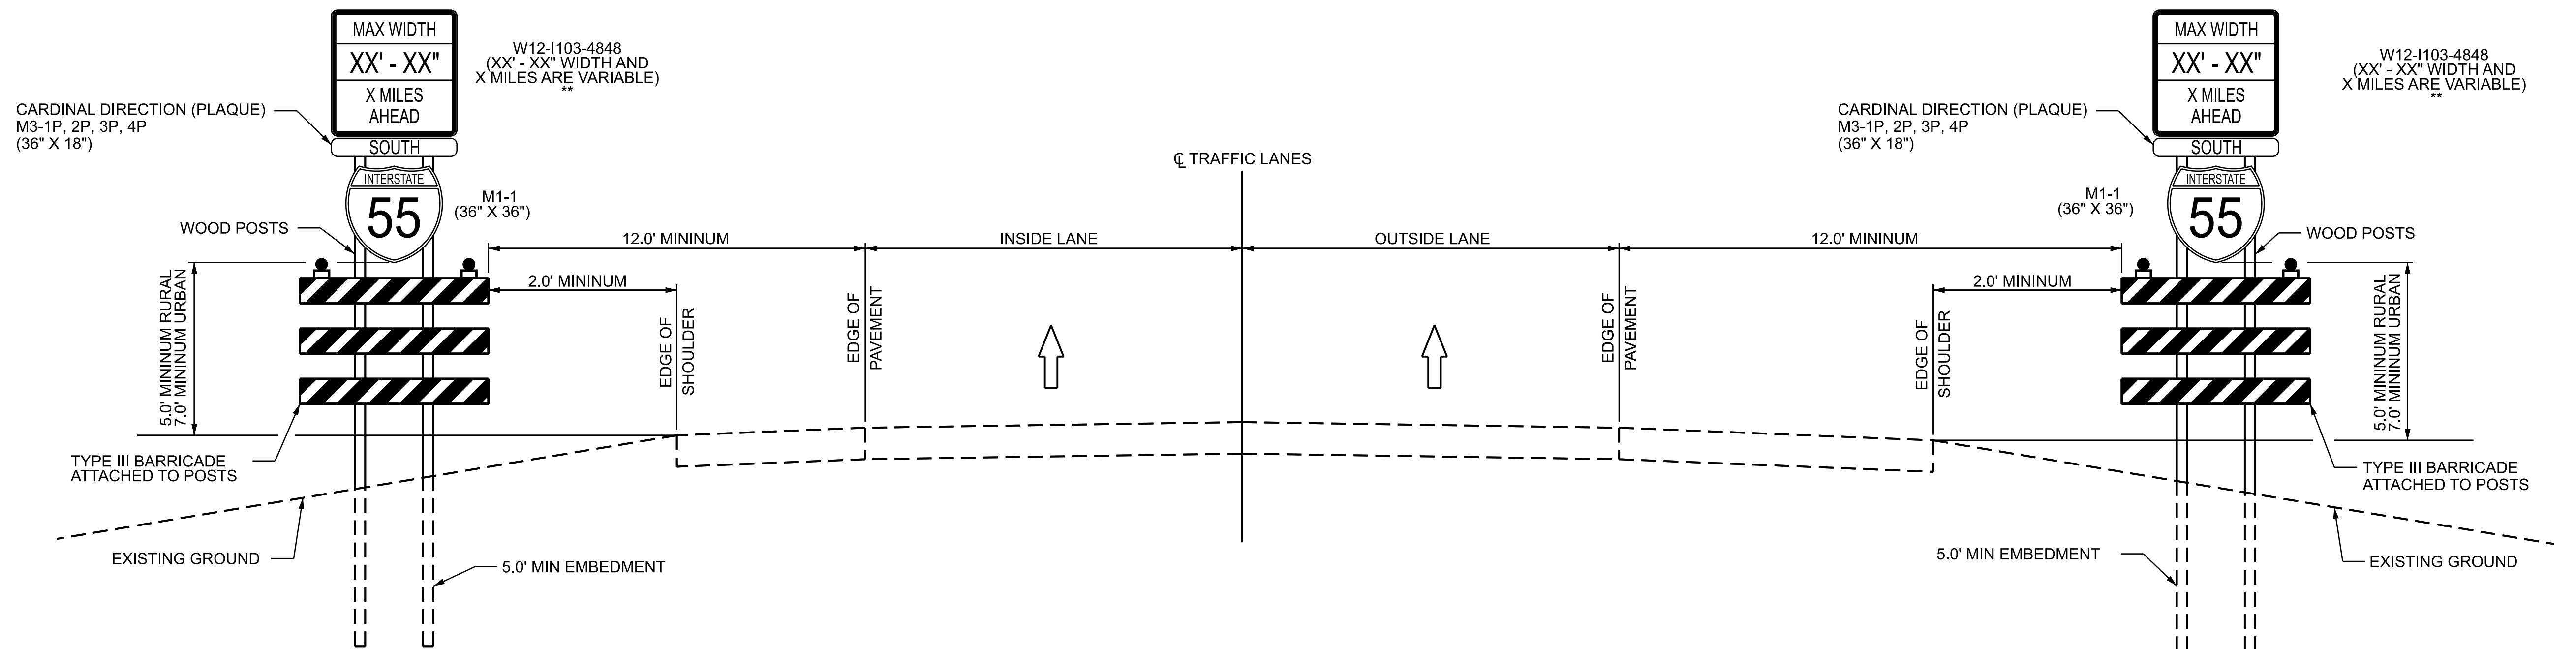


**WIDTH RESTRICTION SIGN
INTERSTATE AND EXPRESSWAYS
MAINLINE PAVEMENT**

** NOTE: MILAGE SHALL BE DISPLAYED AS A WHOLE NUMBER OR FRACTION. NO DECIMALS WILL BE ALLOWED

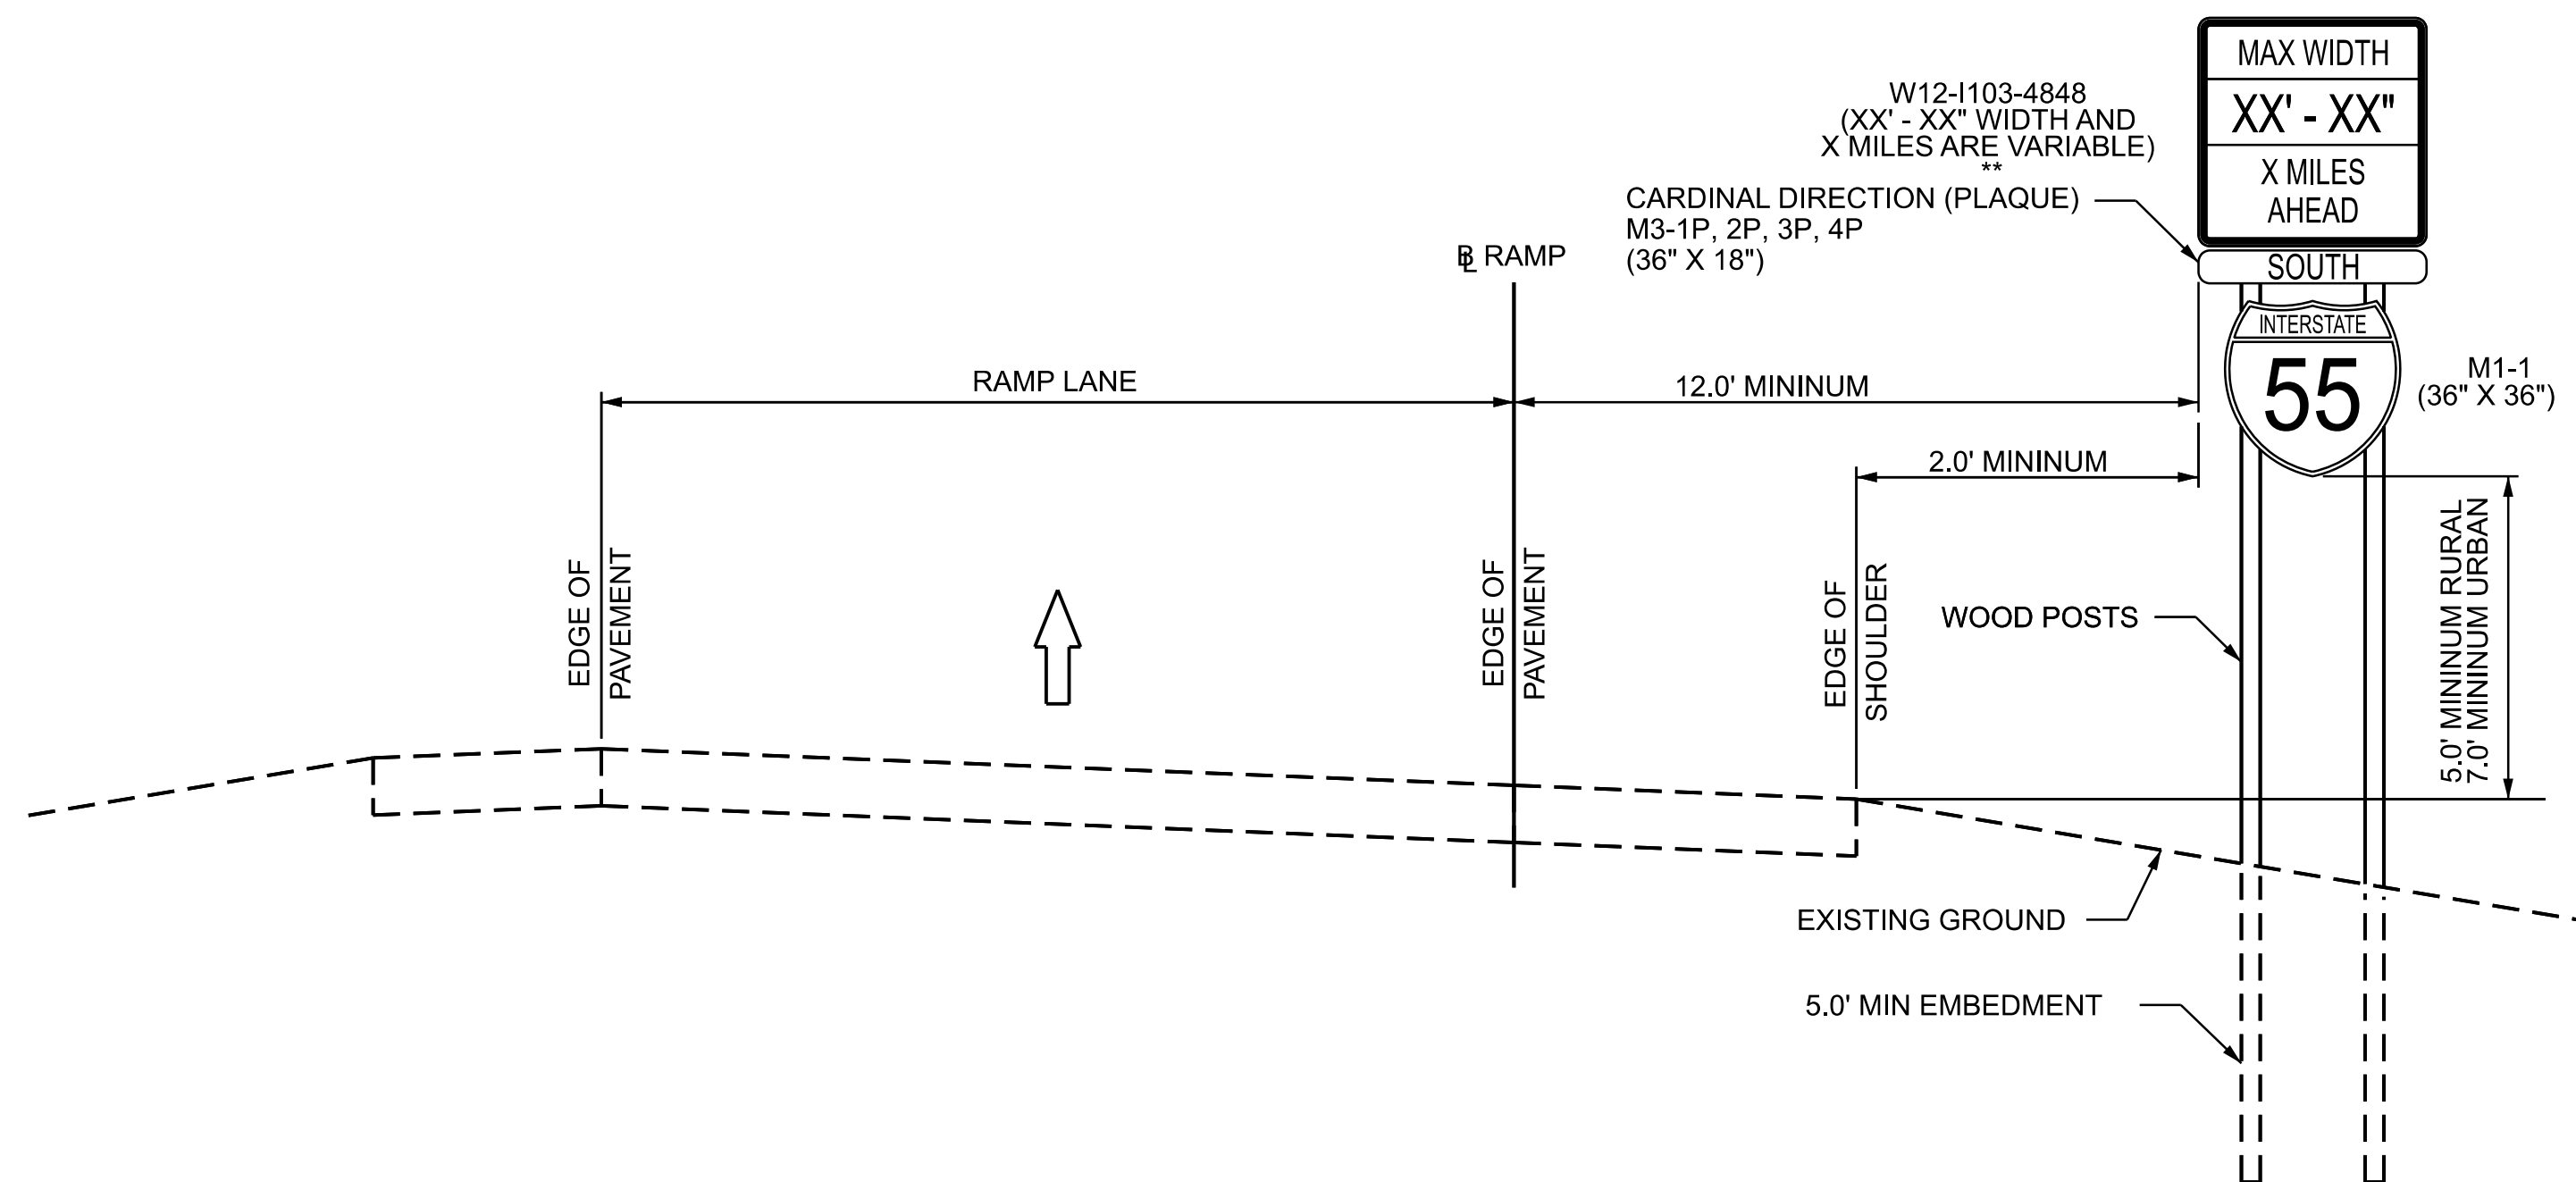

**WIDTH RESTRICTION SIGN
INTERSTATE AND EXPRESSWAYS
RAMP PAVEMENT**

** NOTE: MILAGE SHALL BE DISPLAYED AS A WHOLE NUMBER OR FRACTION. NO DECIMALS WILL BE ALLOWED

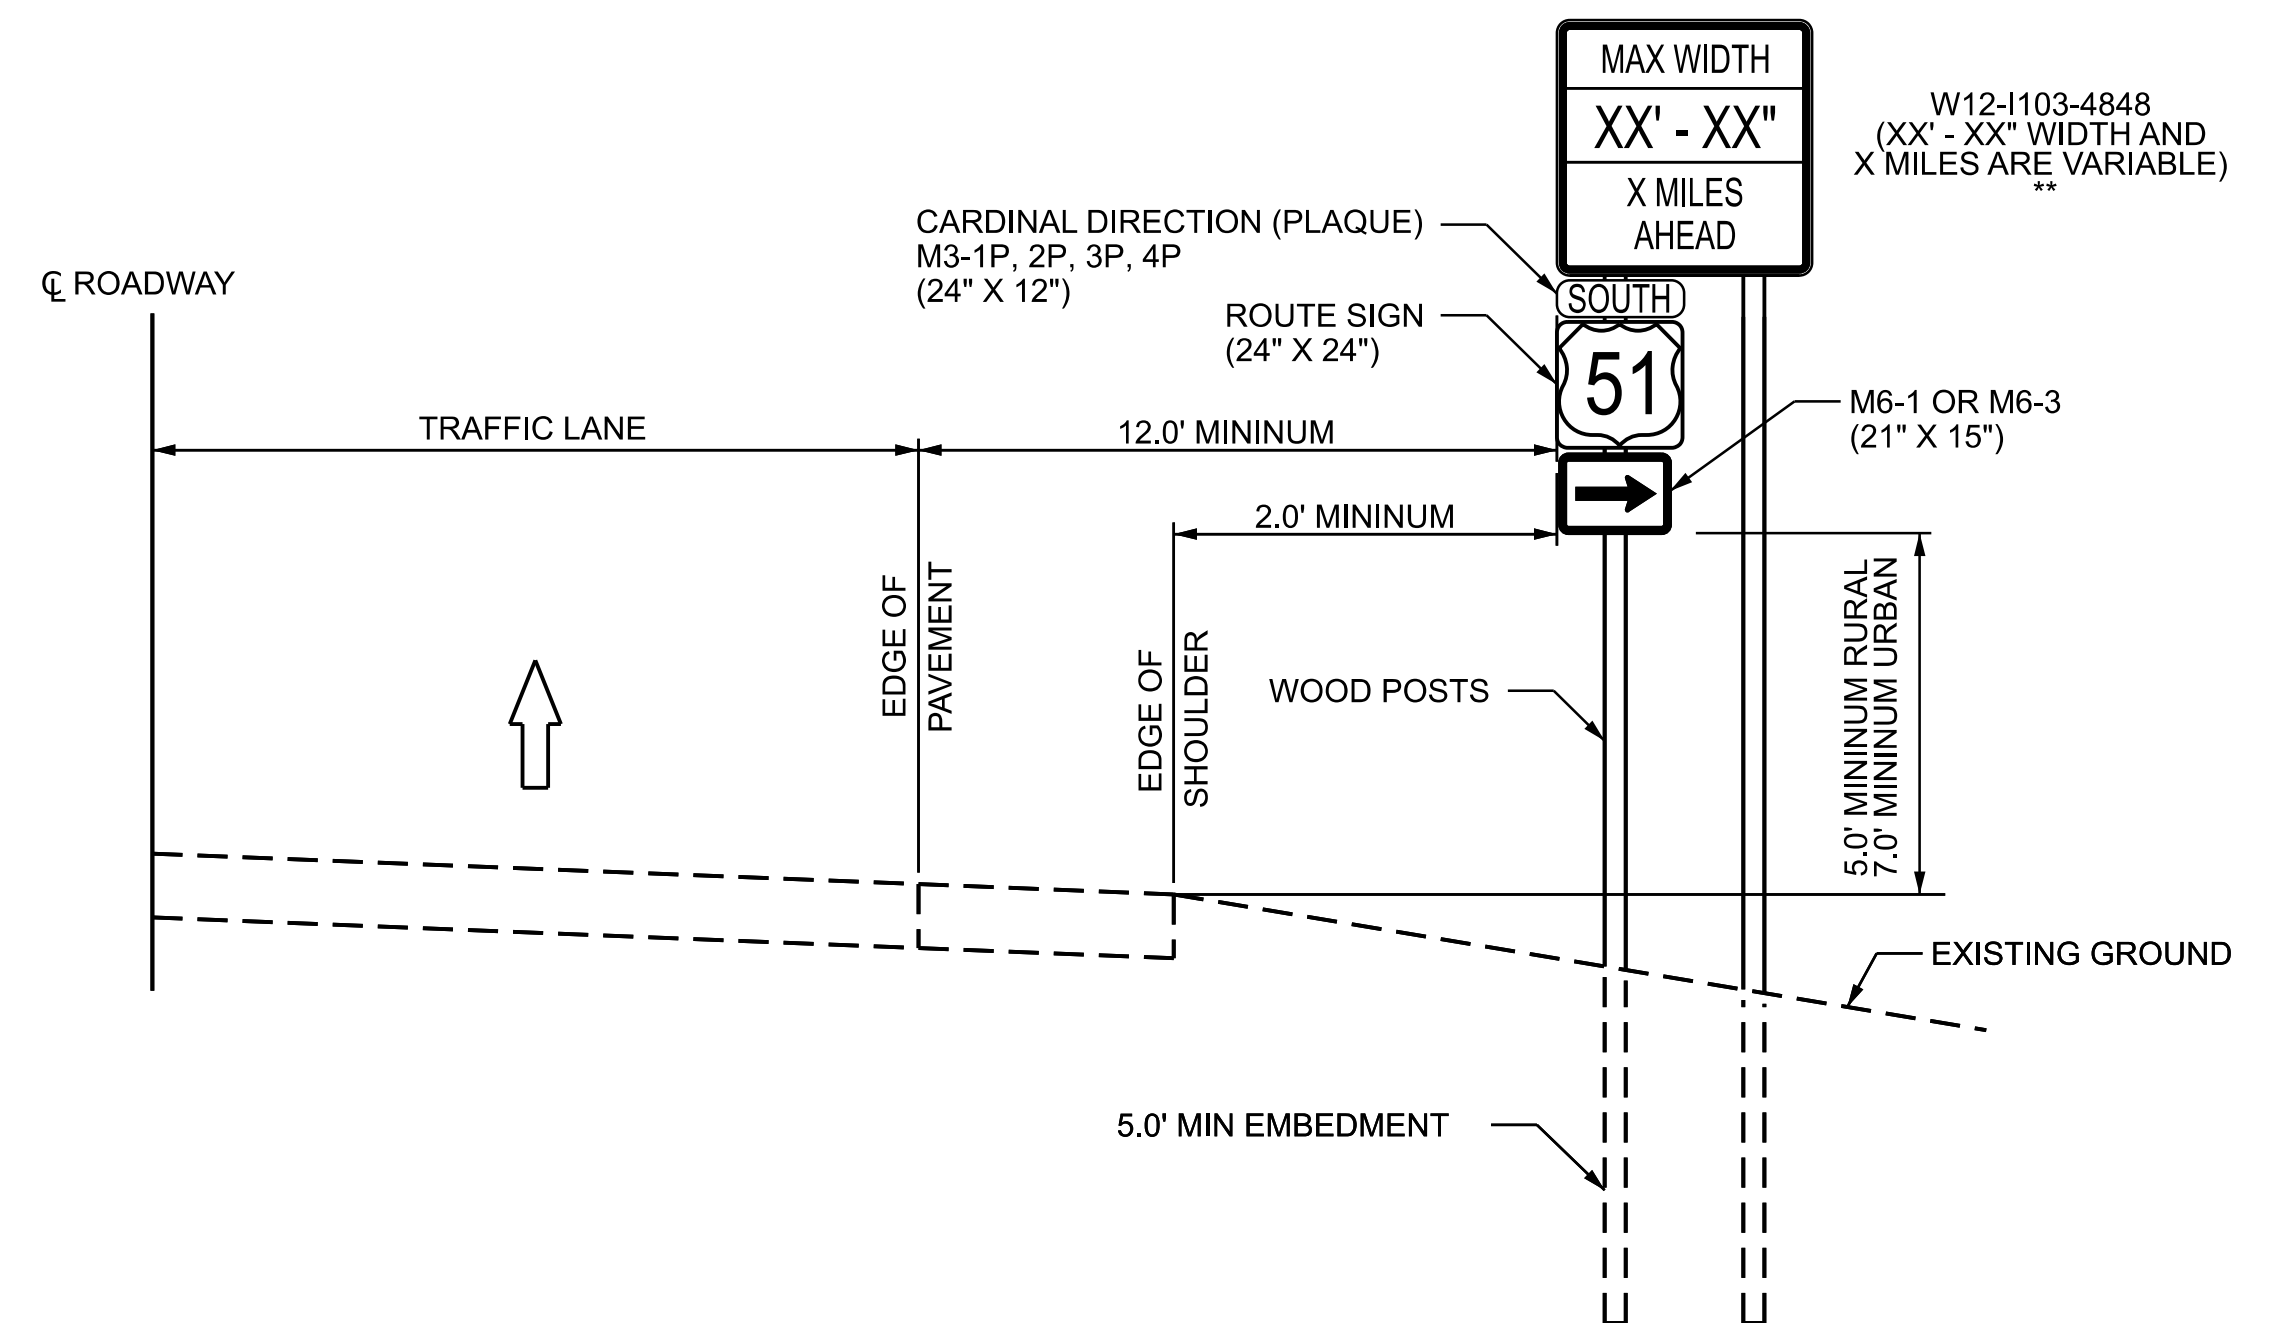

**WIDTH RESTRICTION SIGN
CONVENTIONAL ROADWAYS**

** NOTE: MILAGE SHALL BE DISPLAYED AS A WHOLE NUMBER OR FRACTION. NO DECIMALS WILL BE ALLOWED

WIDTH RESTRICTION SIGN DETAIL