


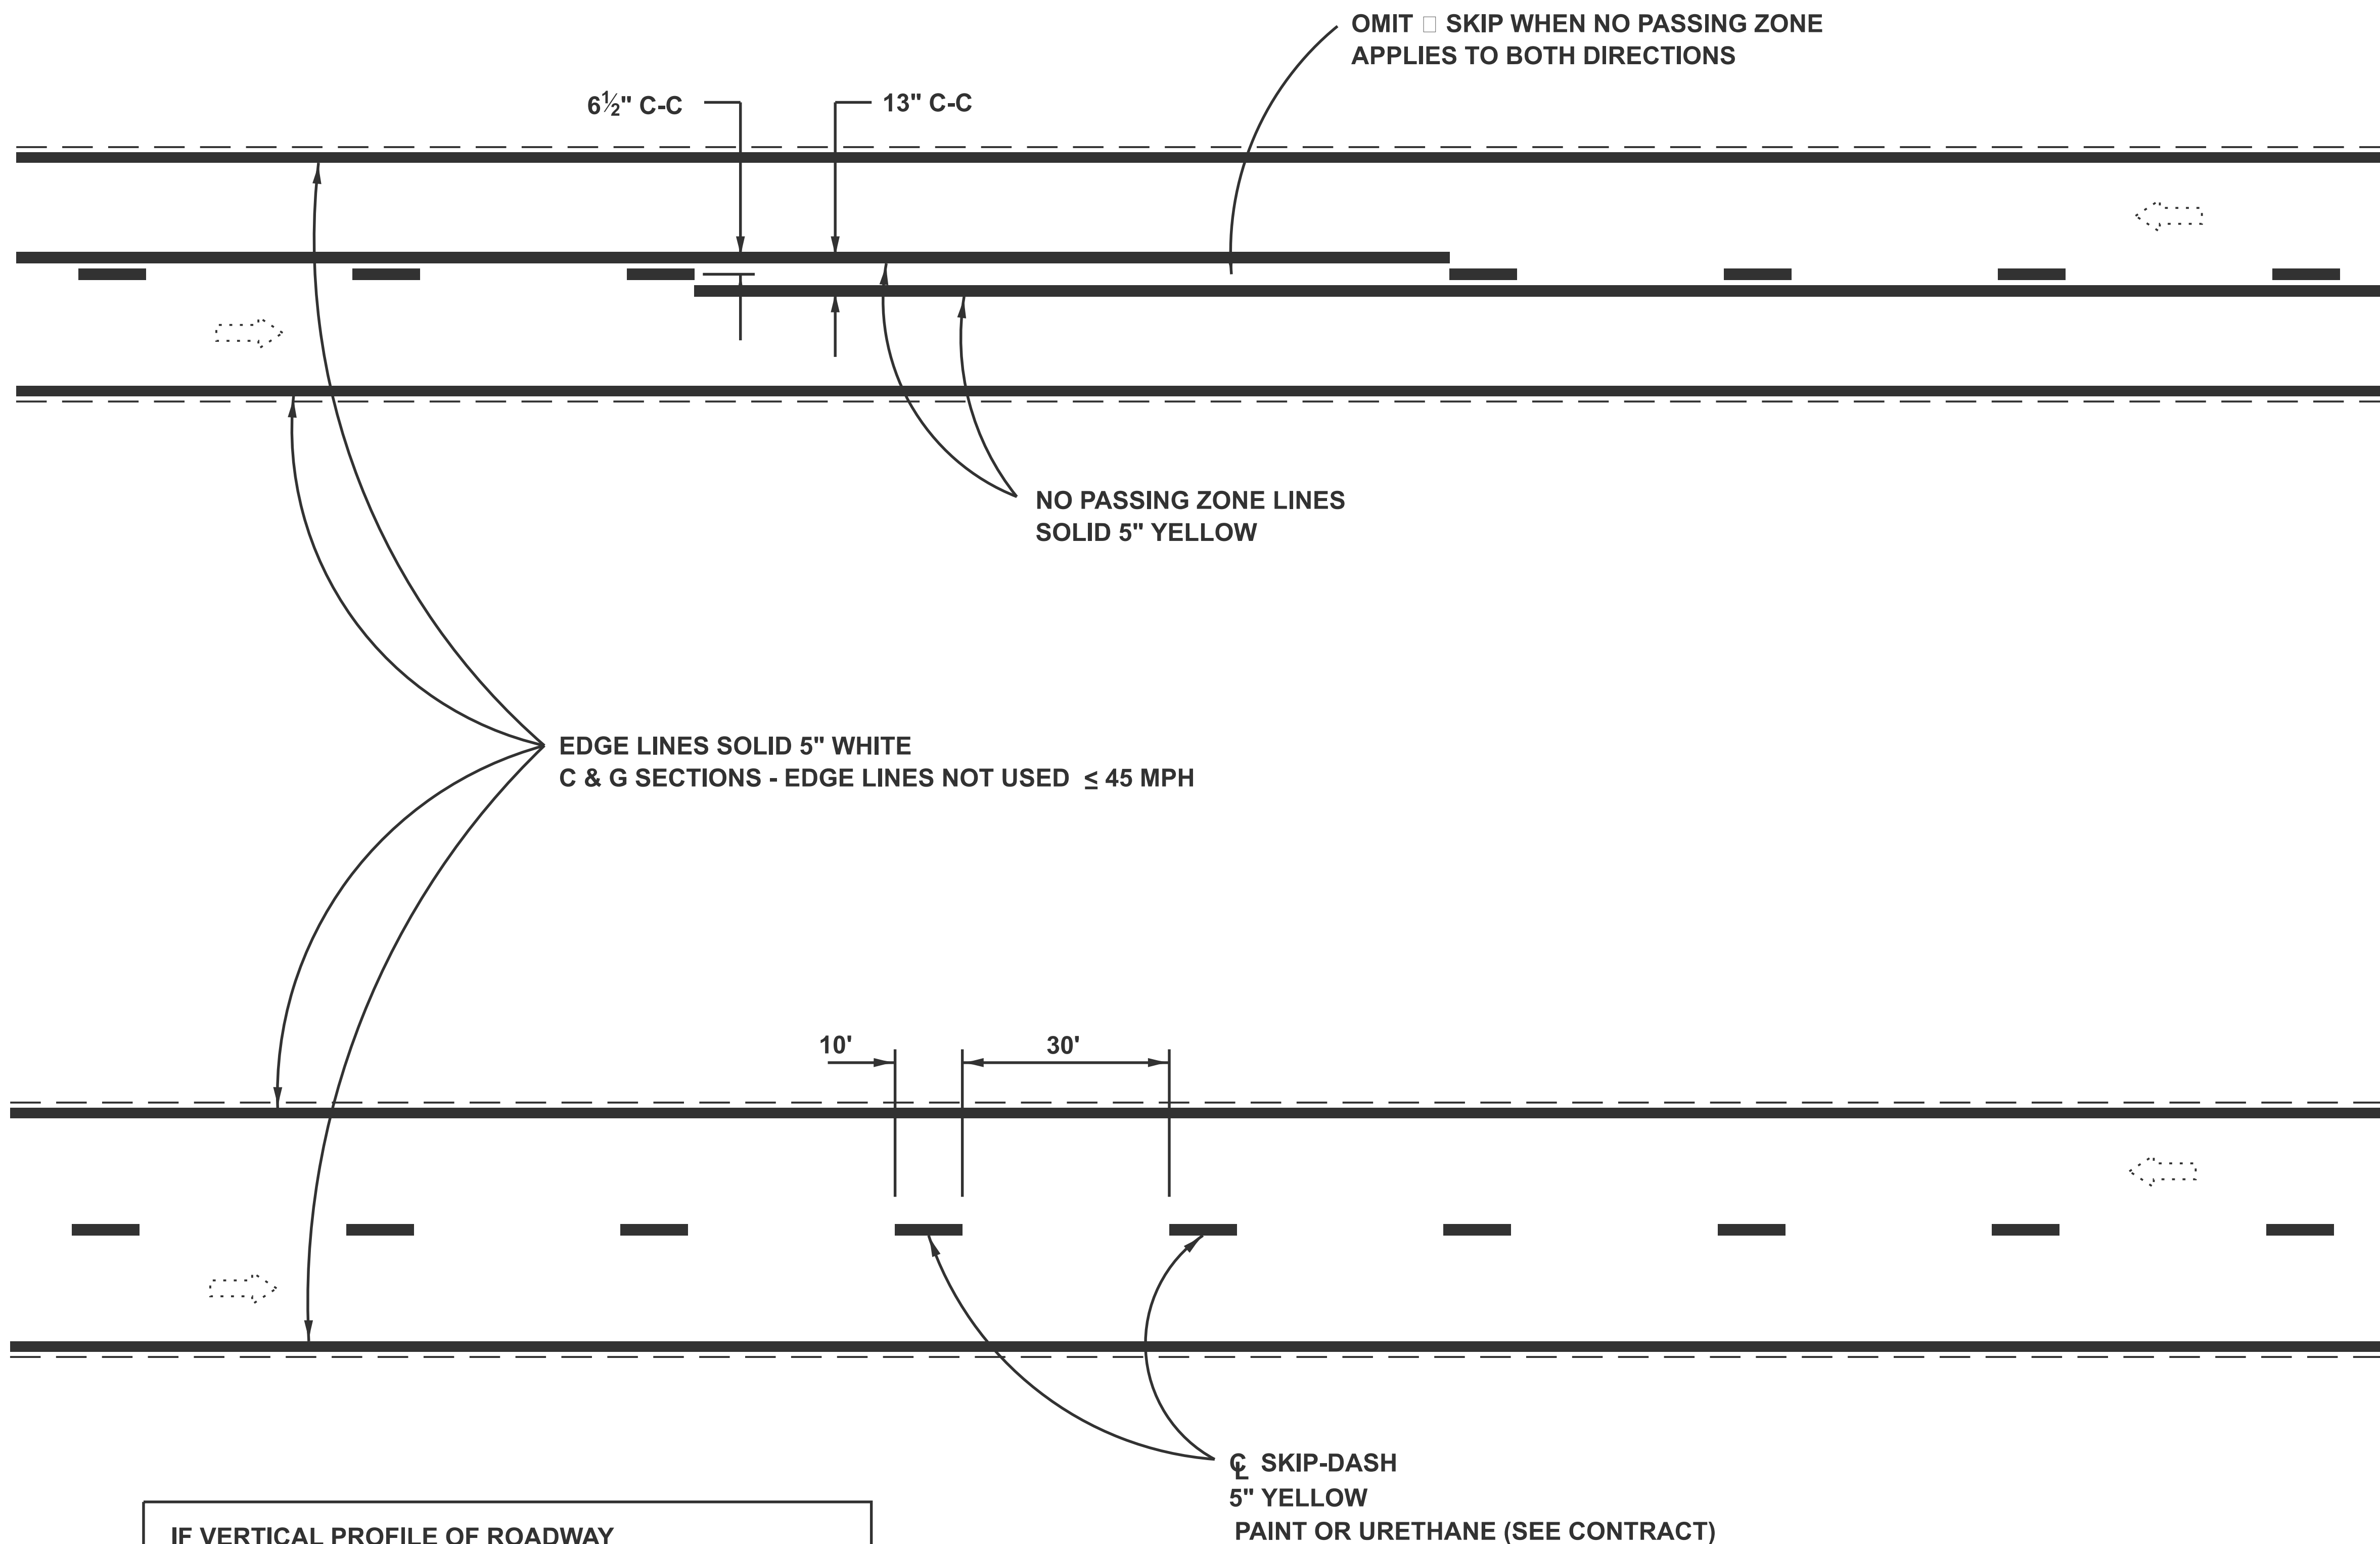

IF VERTICAL PROFILE OF ROADWAY
IS CHANGED DURING CONSTRUCTION,
"NO PASSING ZONES" ARE TO BE FIELD
VERIFIED BY THE RESIDENT ENGINEER
THE RESIDENT ENGINEER SHALL NOTIFY
THE BUREAU OF OPERATIONS WITH ANY CONCERNS
14 DAYS PRIOR TO PERMANENT PAVEMENT MARKINGS.

2 LANE PAVEMENT

ILLINOIS DEPARTMENT OF TRANSPORTATION
DISTRICT 6 PAVEMENT MARKING STANDARDS