


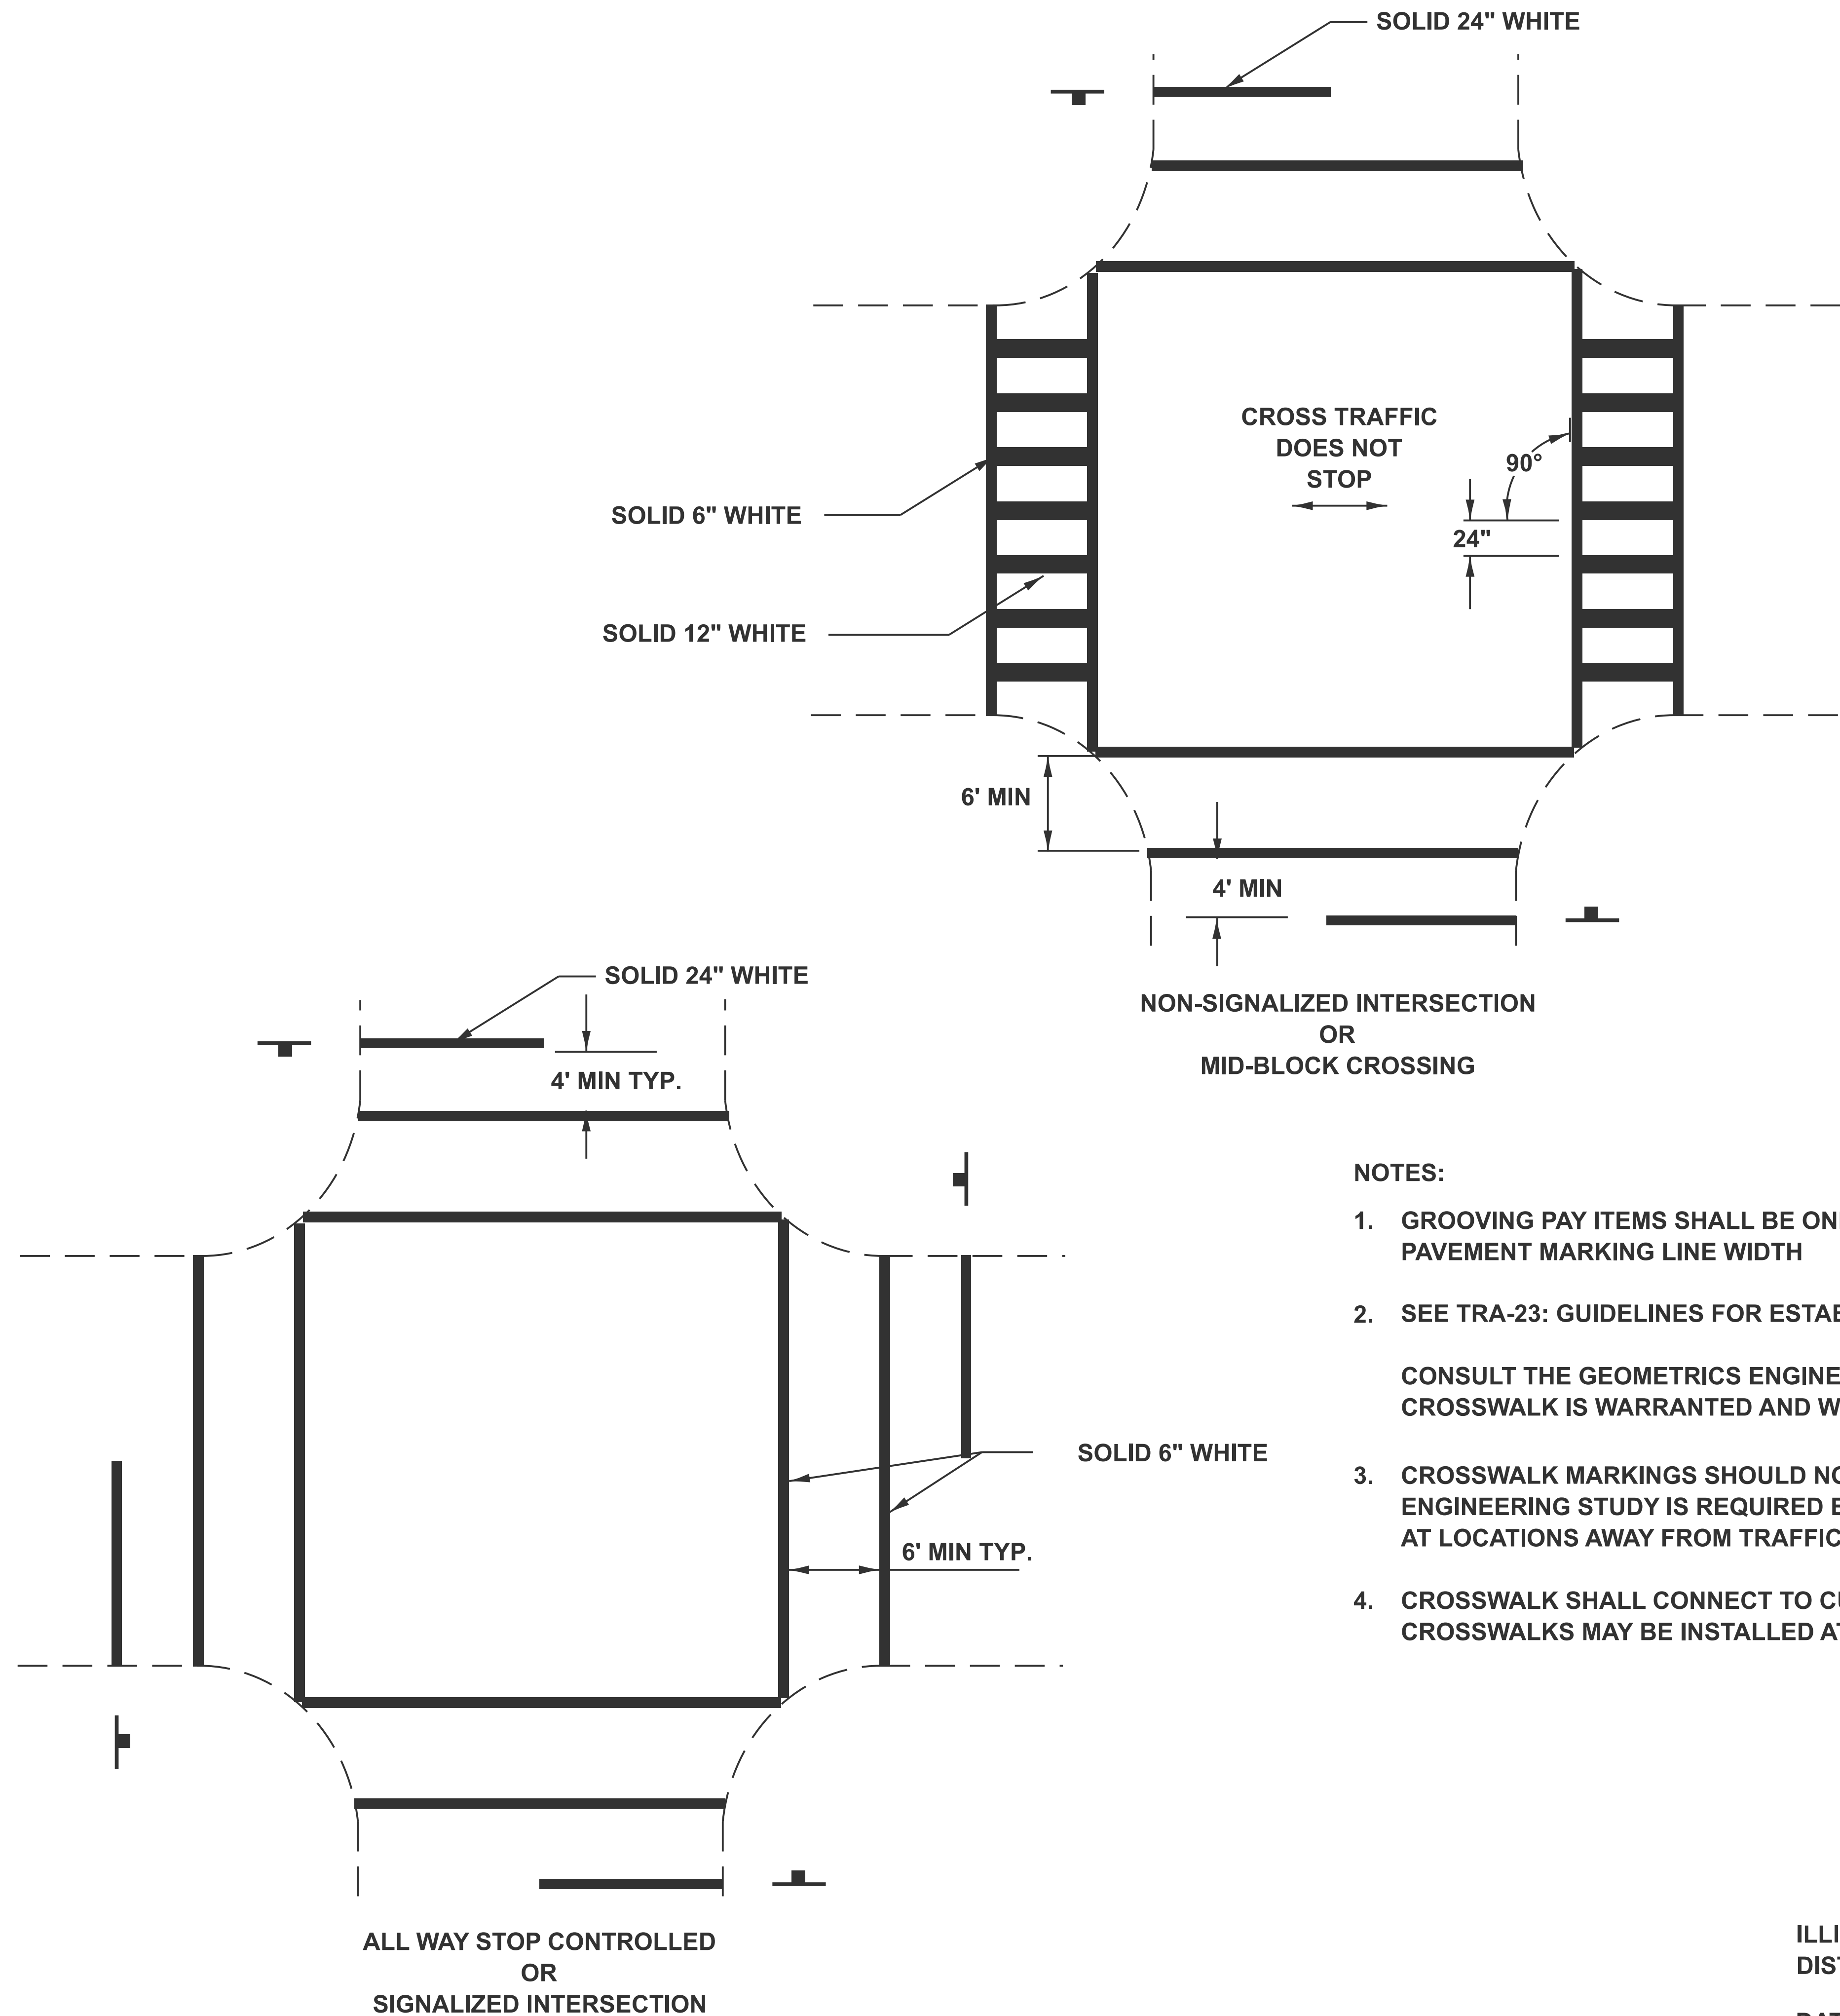

NOTES:

1. GROOVING PAY ITEMS SHALL BE ONE (1) INCH WIDER THAN PAVEMENT MARKING LINE WIDTH
2. SEE TRA-23: GUIDELINES FOR ESTABLISHING PEDESTRIAN CROSSINGS
CONSULT THE GEOMETRICS ENGINEER FOR QUESTIONS ON WHETHER A CROSSWALK IS WARRANTED AND WHICH TYPE SHOULD BE USED
3. CROSSWALK MARKINGS SHOULD NOT BE USED INDISCRIMINATELY. AN ENGINEERING STUDY IS REQUIRED BEFORE THEY ARE INSTALLED AT LOCATIONS AWAY FROM TRAFFIC SIGNALS OR STOP SIGNS.
4. CROSSWALK SHALL CONNECT TO CURB CUTS OR SIDEWALKS. CROSSWALKS MAY BE INSTALLED AT A SKEW TO PERMIT THIS CONNECTION.

CROSSWALKS

ILLINOIS DEPARTMENT OF TRANSPORTATION
DISTRICT 6 PAVEMENT MARKING STANDARDS

DATE 12-01-2024

NOT TO SCALE