

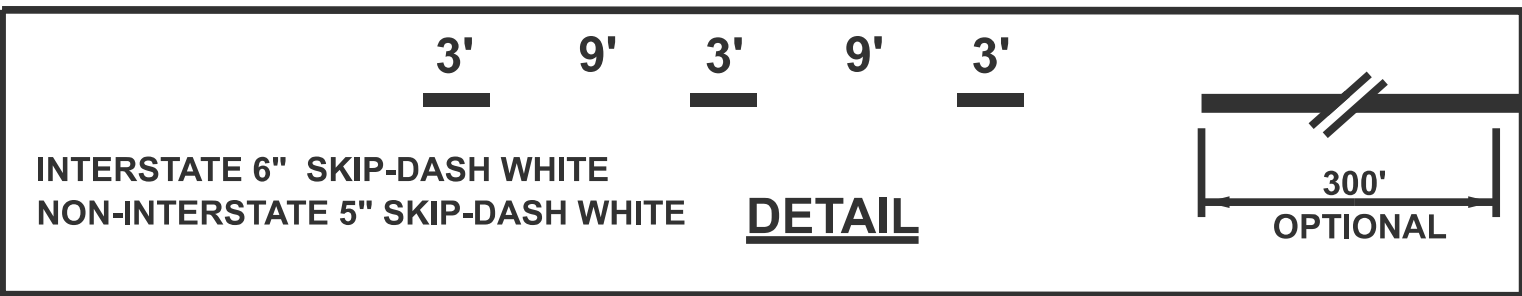





A - TAPERED ACCELERATION LANE

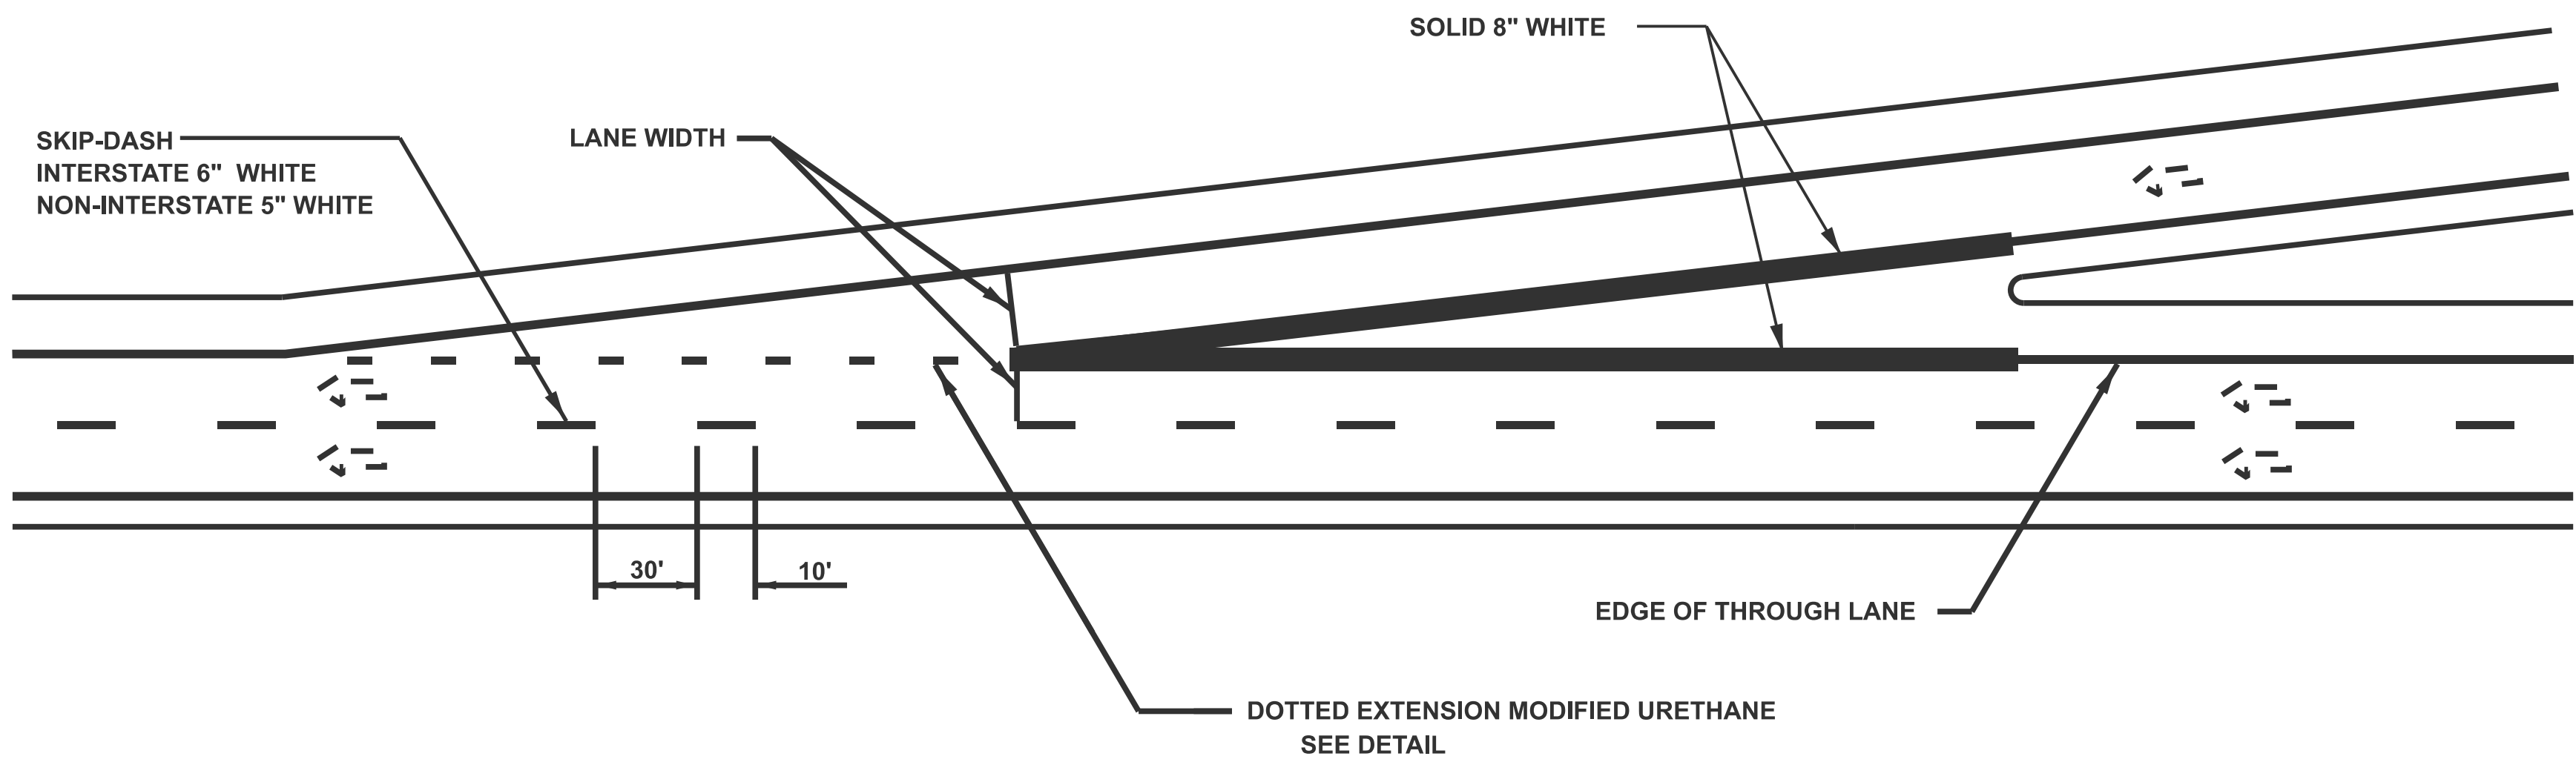


B - PARALLEL ACCELERATION LANE

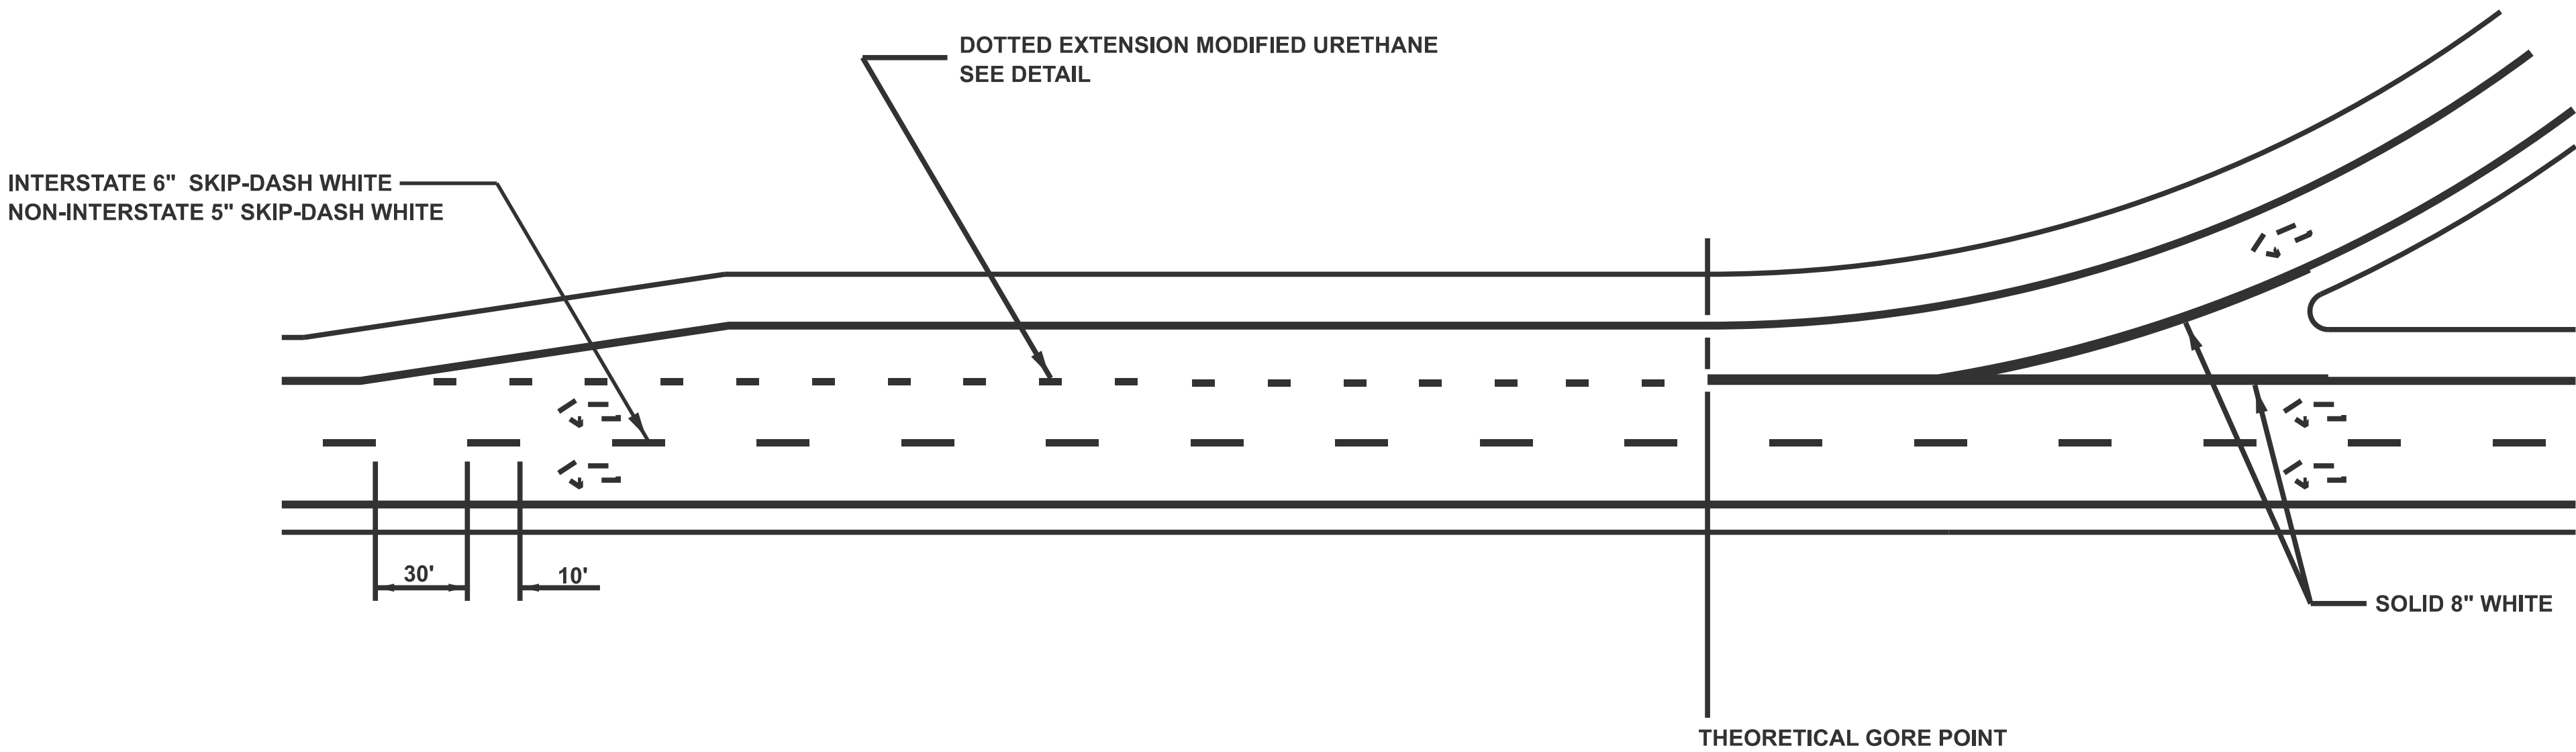


ENTRANCE RAMP MARKINGS

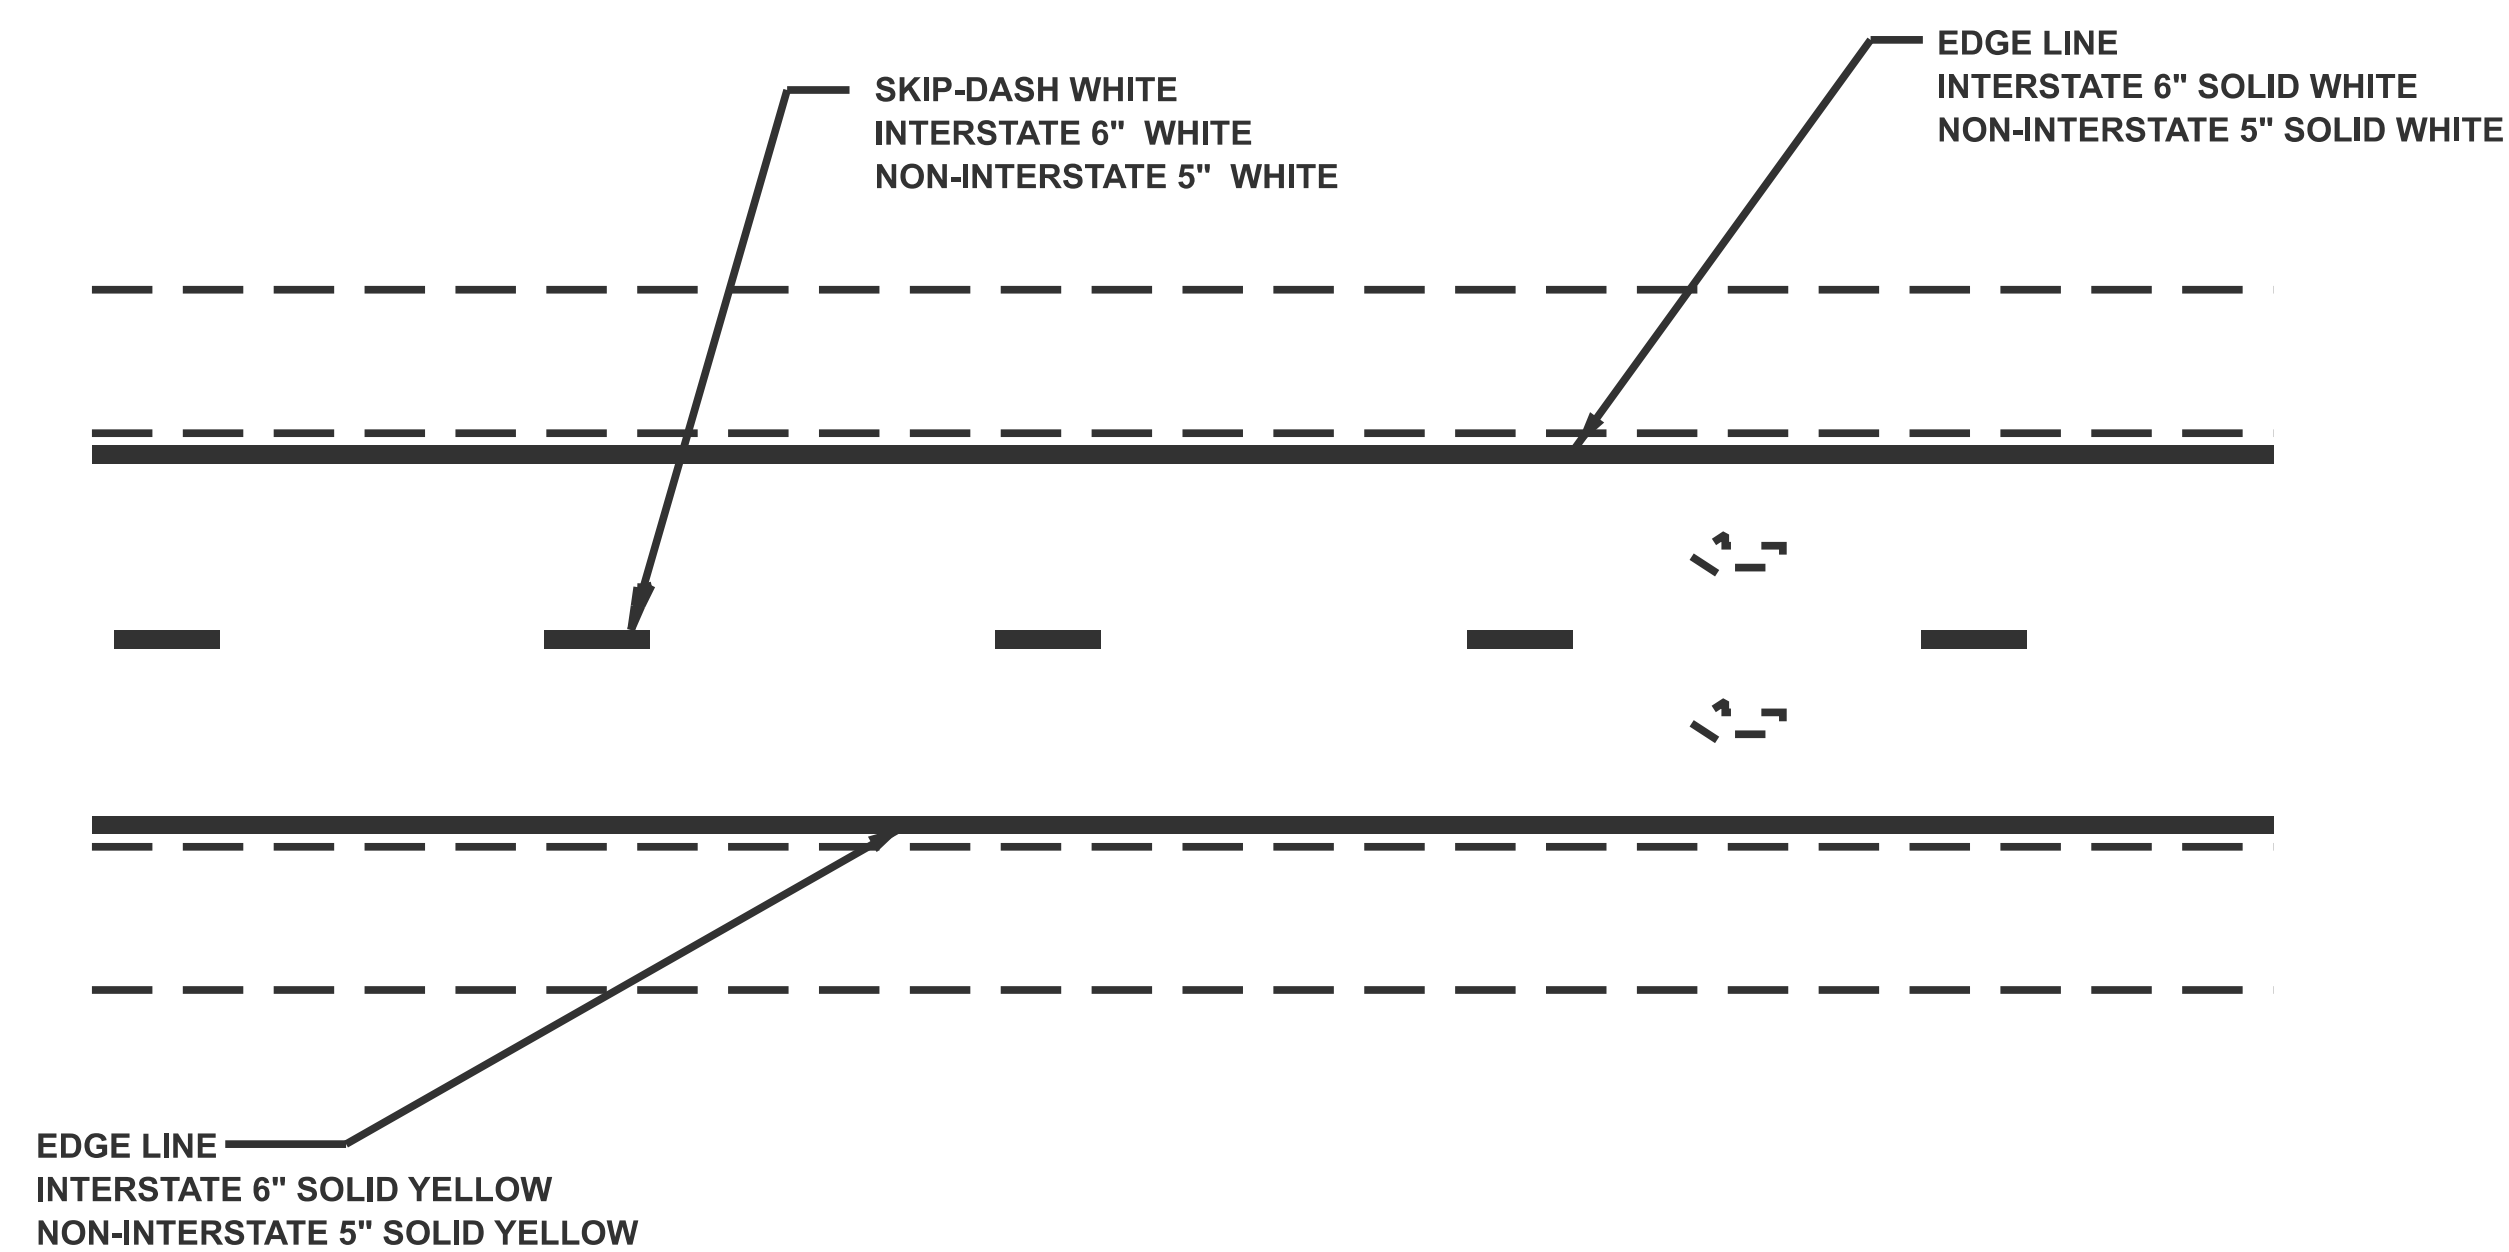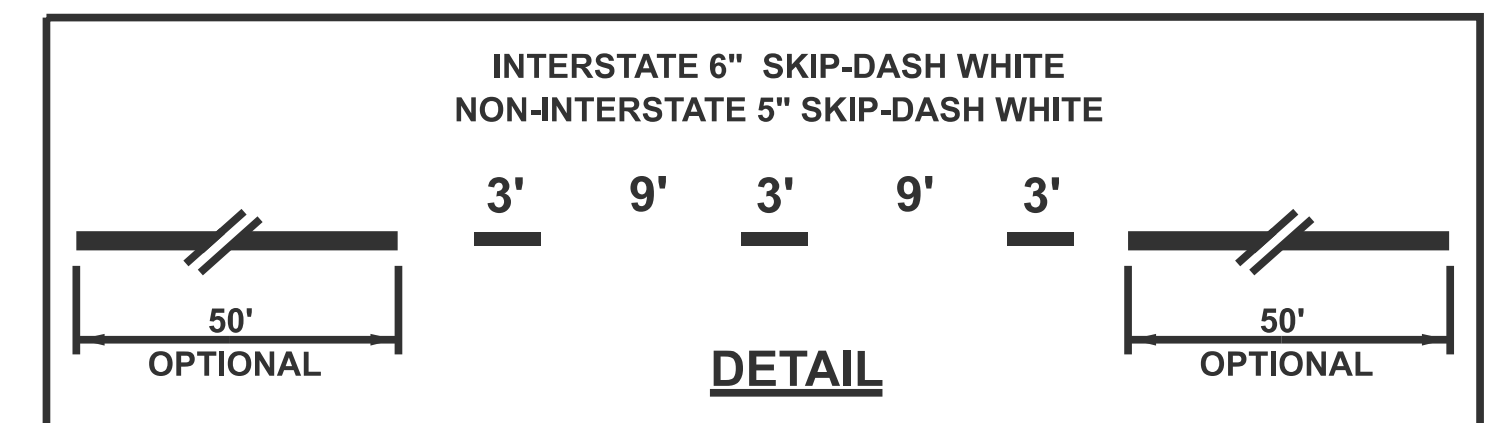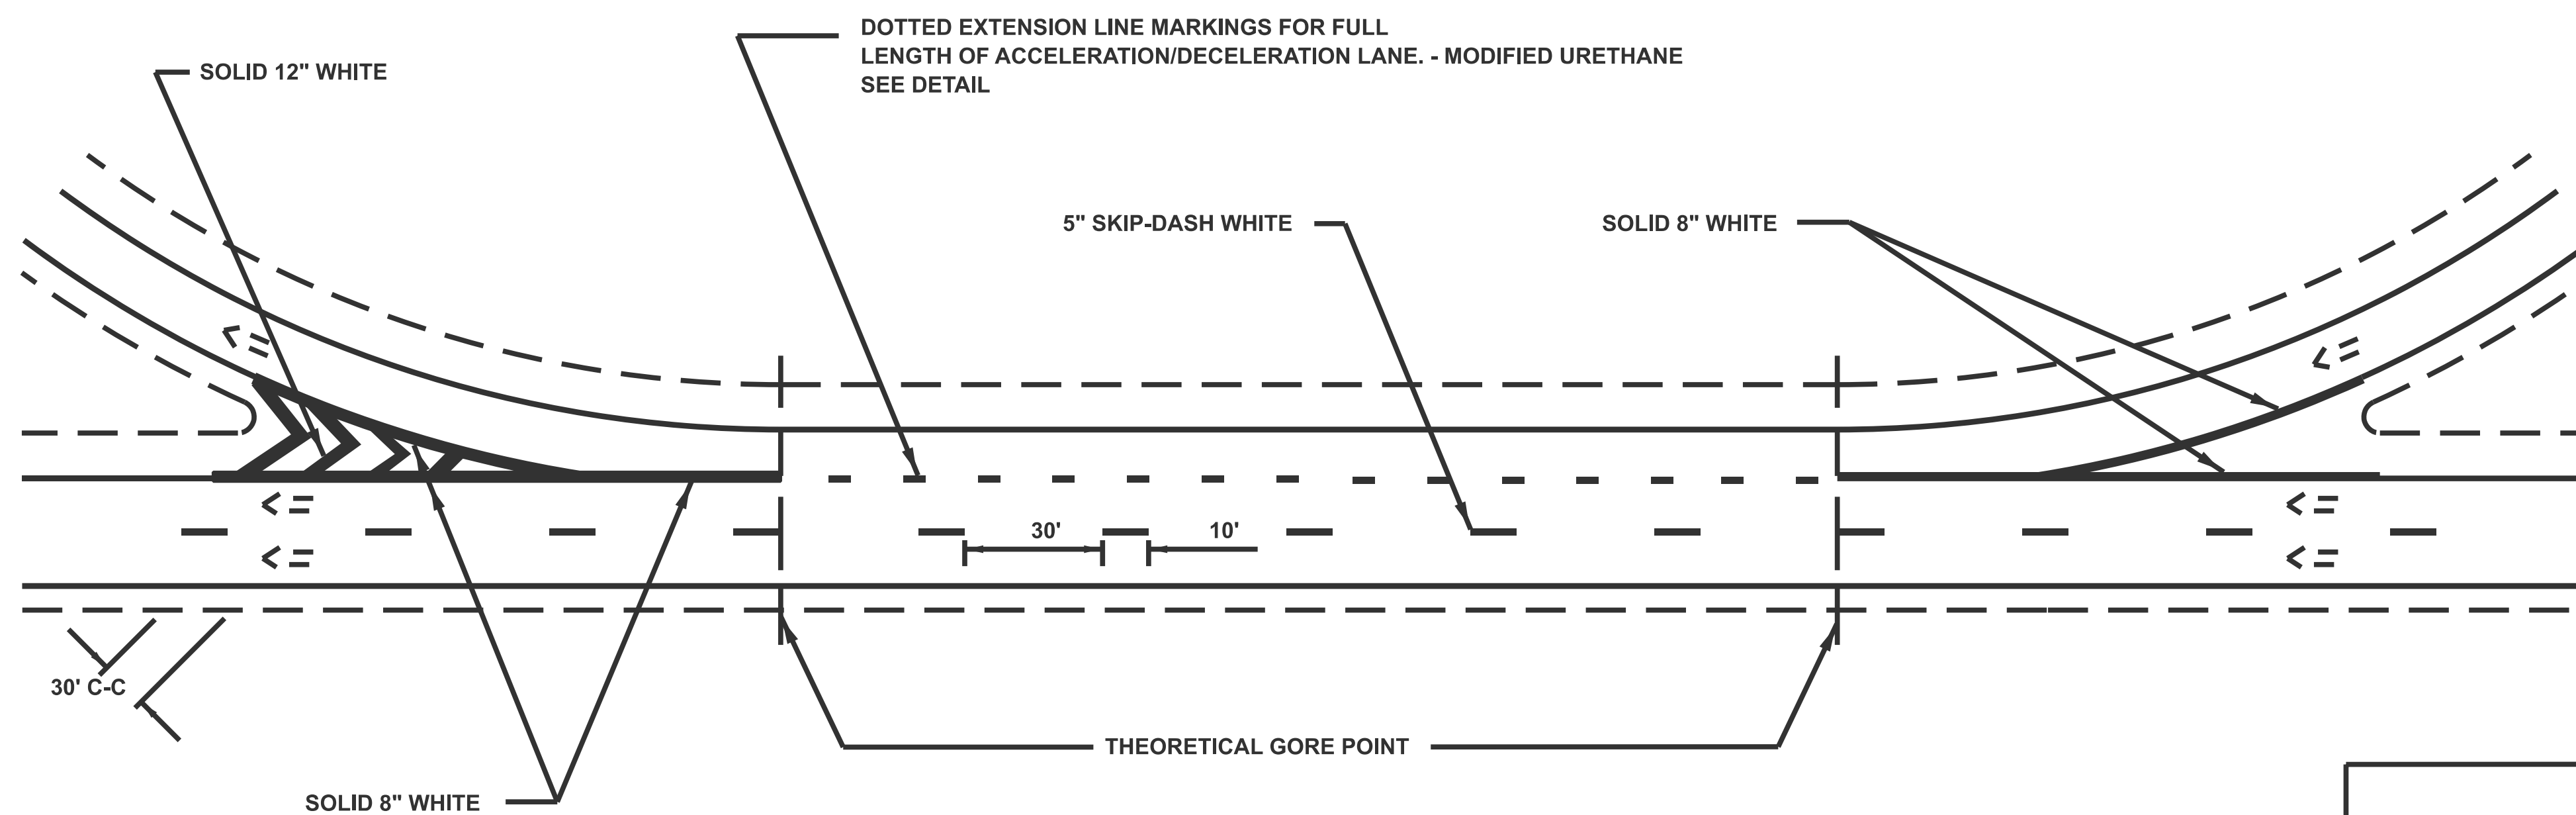

CLOVERLEAF RAMP MARKINGS

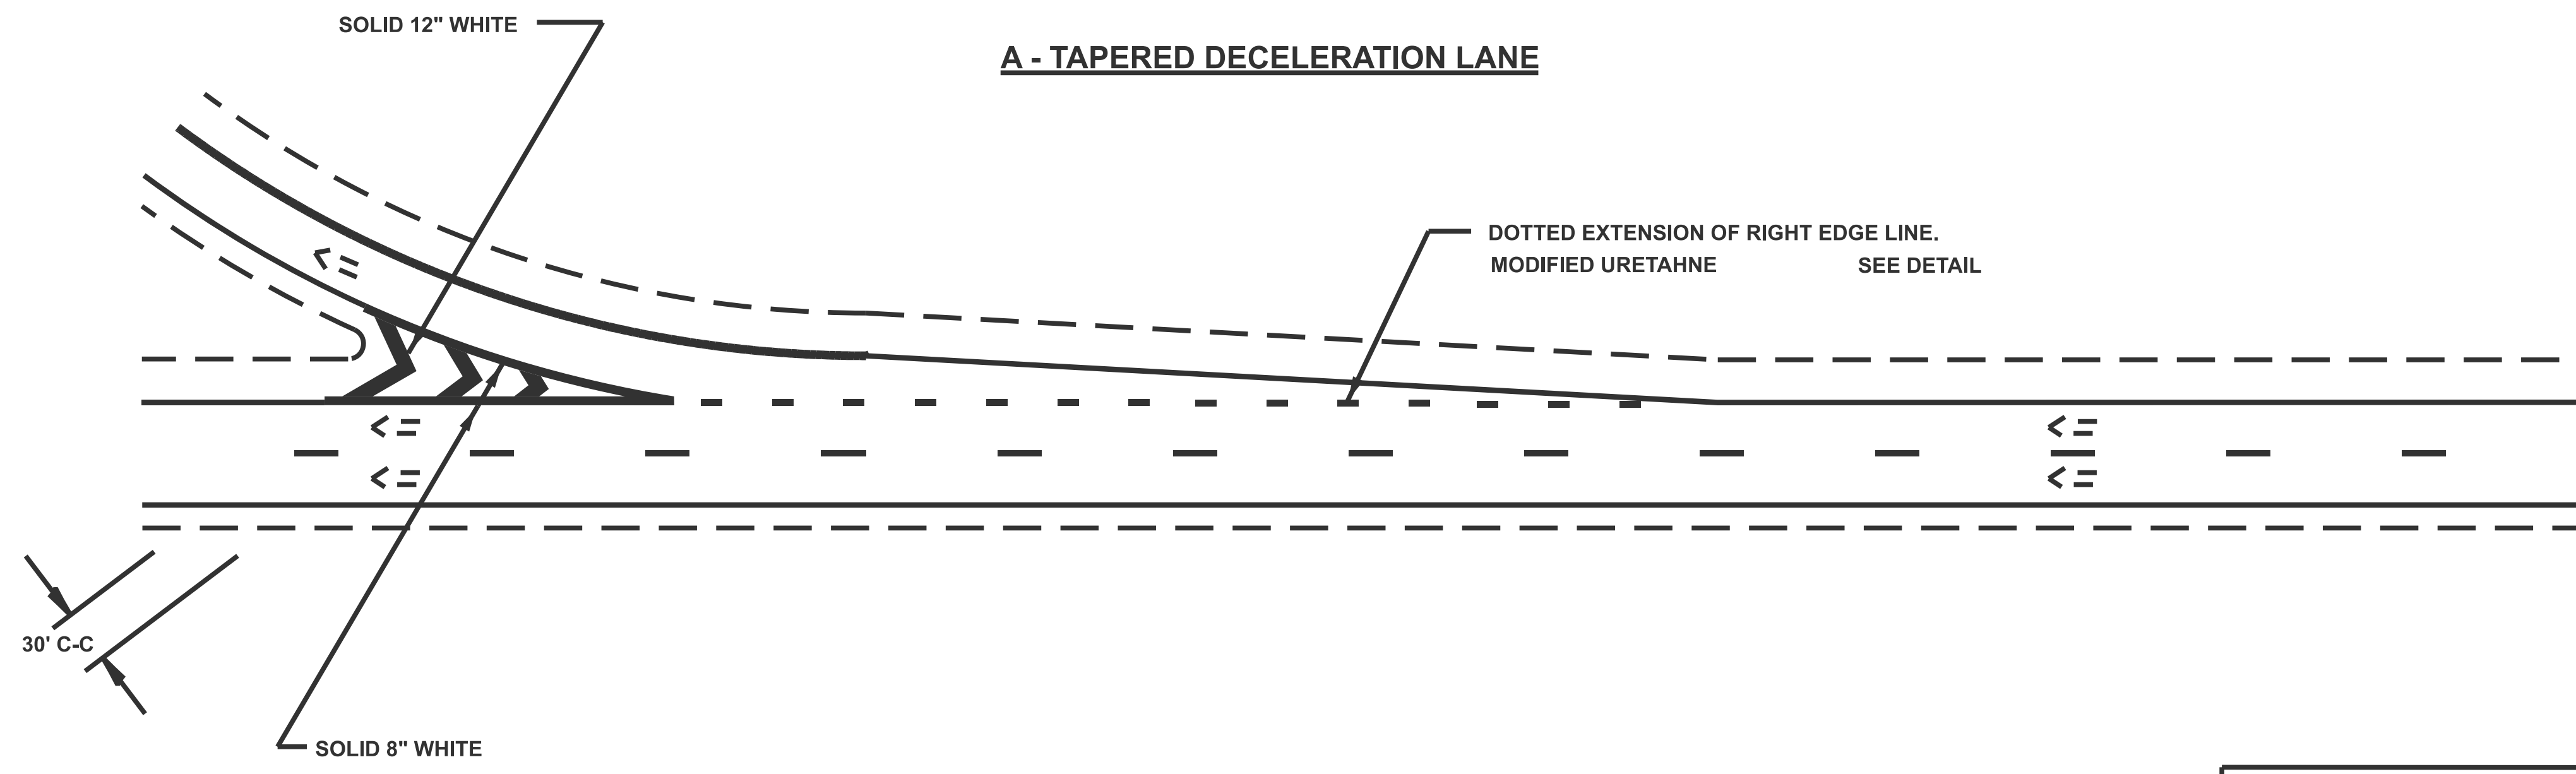

3'	9'	3'	9'	3'
INTERSTATE 6" SKIP-DASH WHITE				
NON-INTERSTATE 5" SKIP-DASH WHITE				
DETAIL				
300' OPTIONAL				

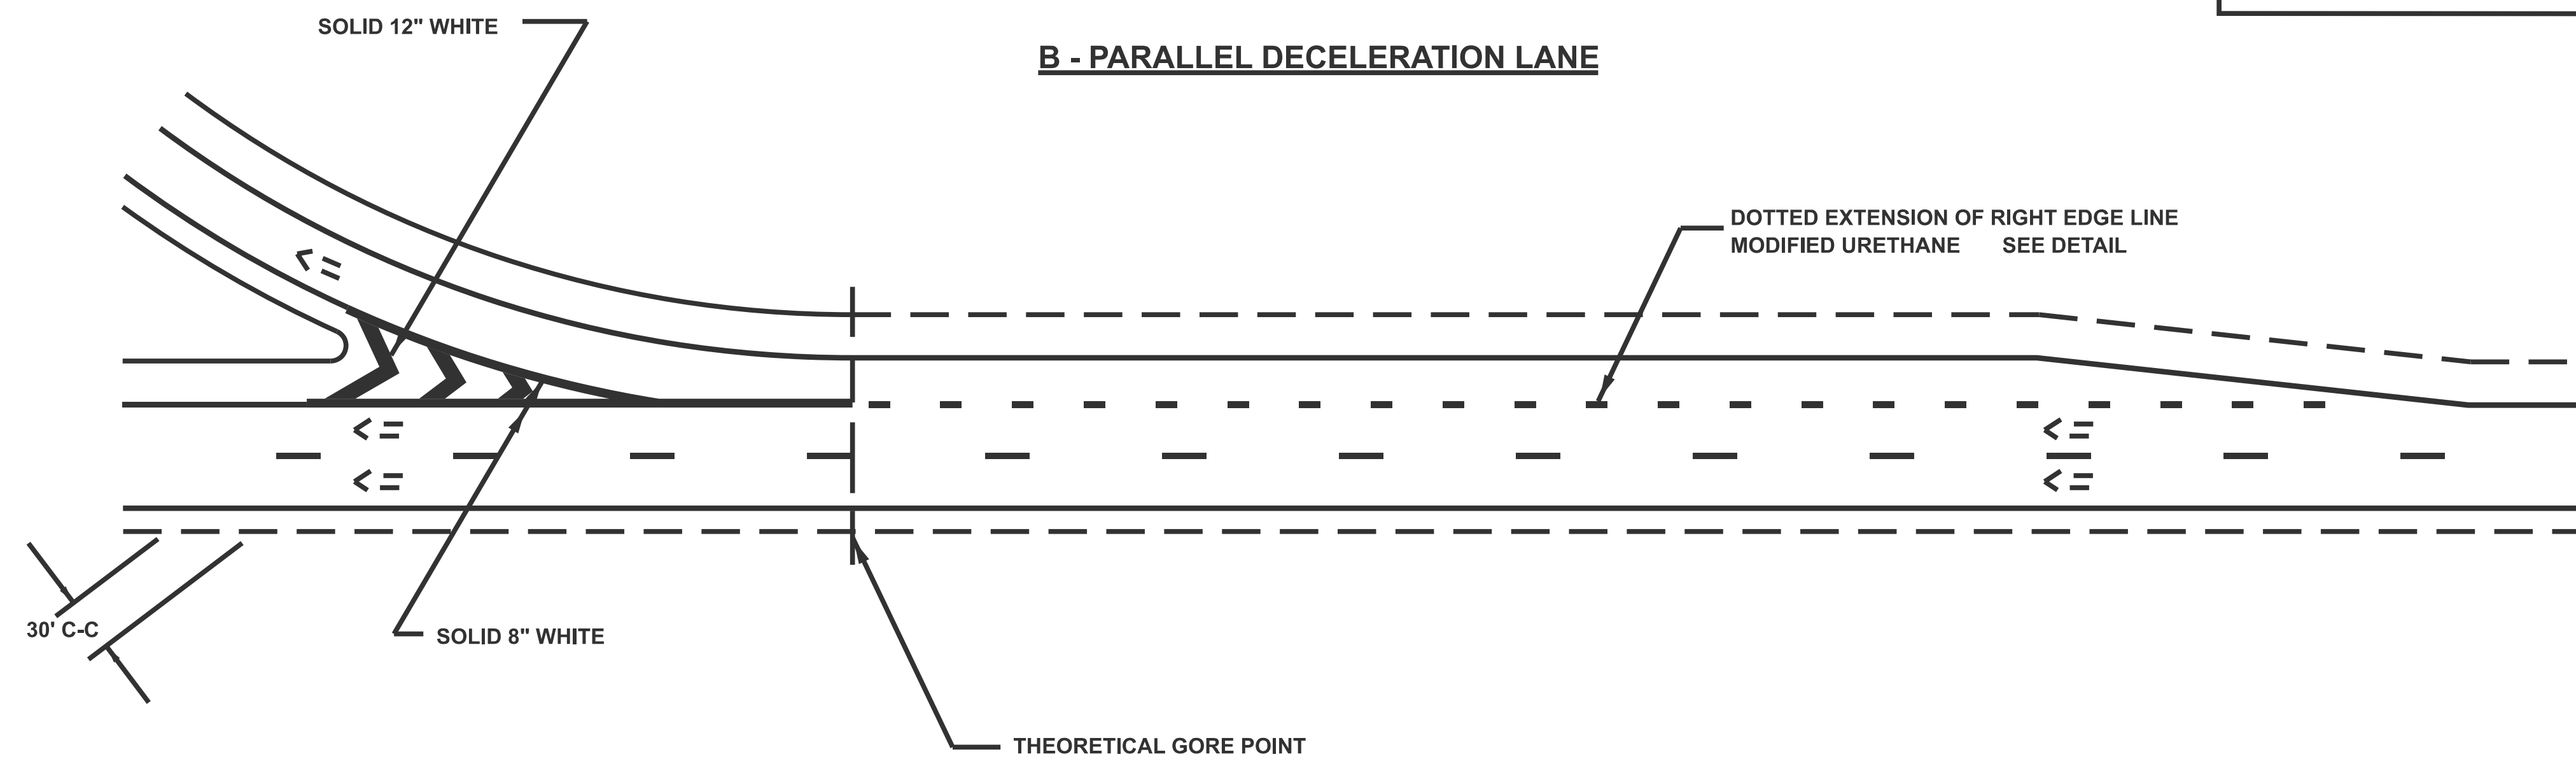

EXIT RAMP MARKINGS