


| PAVEMENT MARKING LEGEND |                                              |
|-------------------------|----------------------------------------------|
| ①                       | - PAVEMENT MARKING - LINE 6" DOTTED - WHITE  |
| ②                       | - PAVEMENT MARKING - LINE 6" SOLID - WHITE   |
| ③                       | - PAVEMENT MARKING - LINE 8" SOLID - WHITE   |
| ④                       | - PAVEMENT MARKING - LINE 8" SOLID - YELLOW  |
| ⑤                       | - PAVEMENT MARKING - LINE 12" SOLID - WHITE  |
| ⑥                       | - PAVEMENT MARKING - LINE 12" SOLID - YELLOW |
| ⑦                       | - PAVEMENT MARKING - LETTERS AND SYMBOLS     |

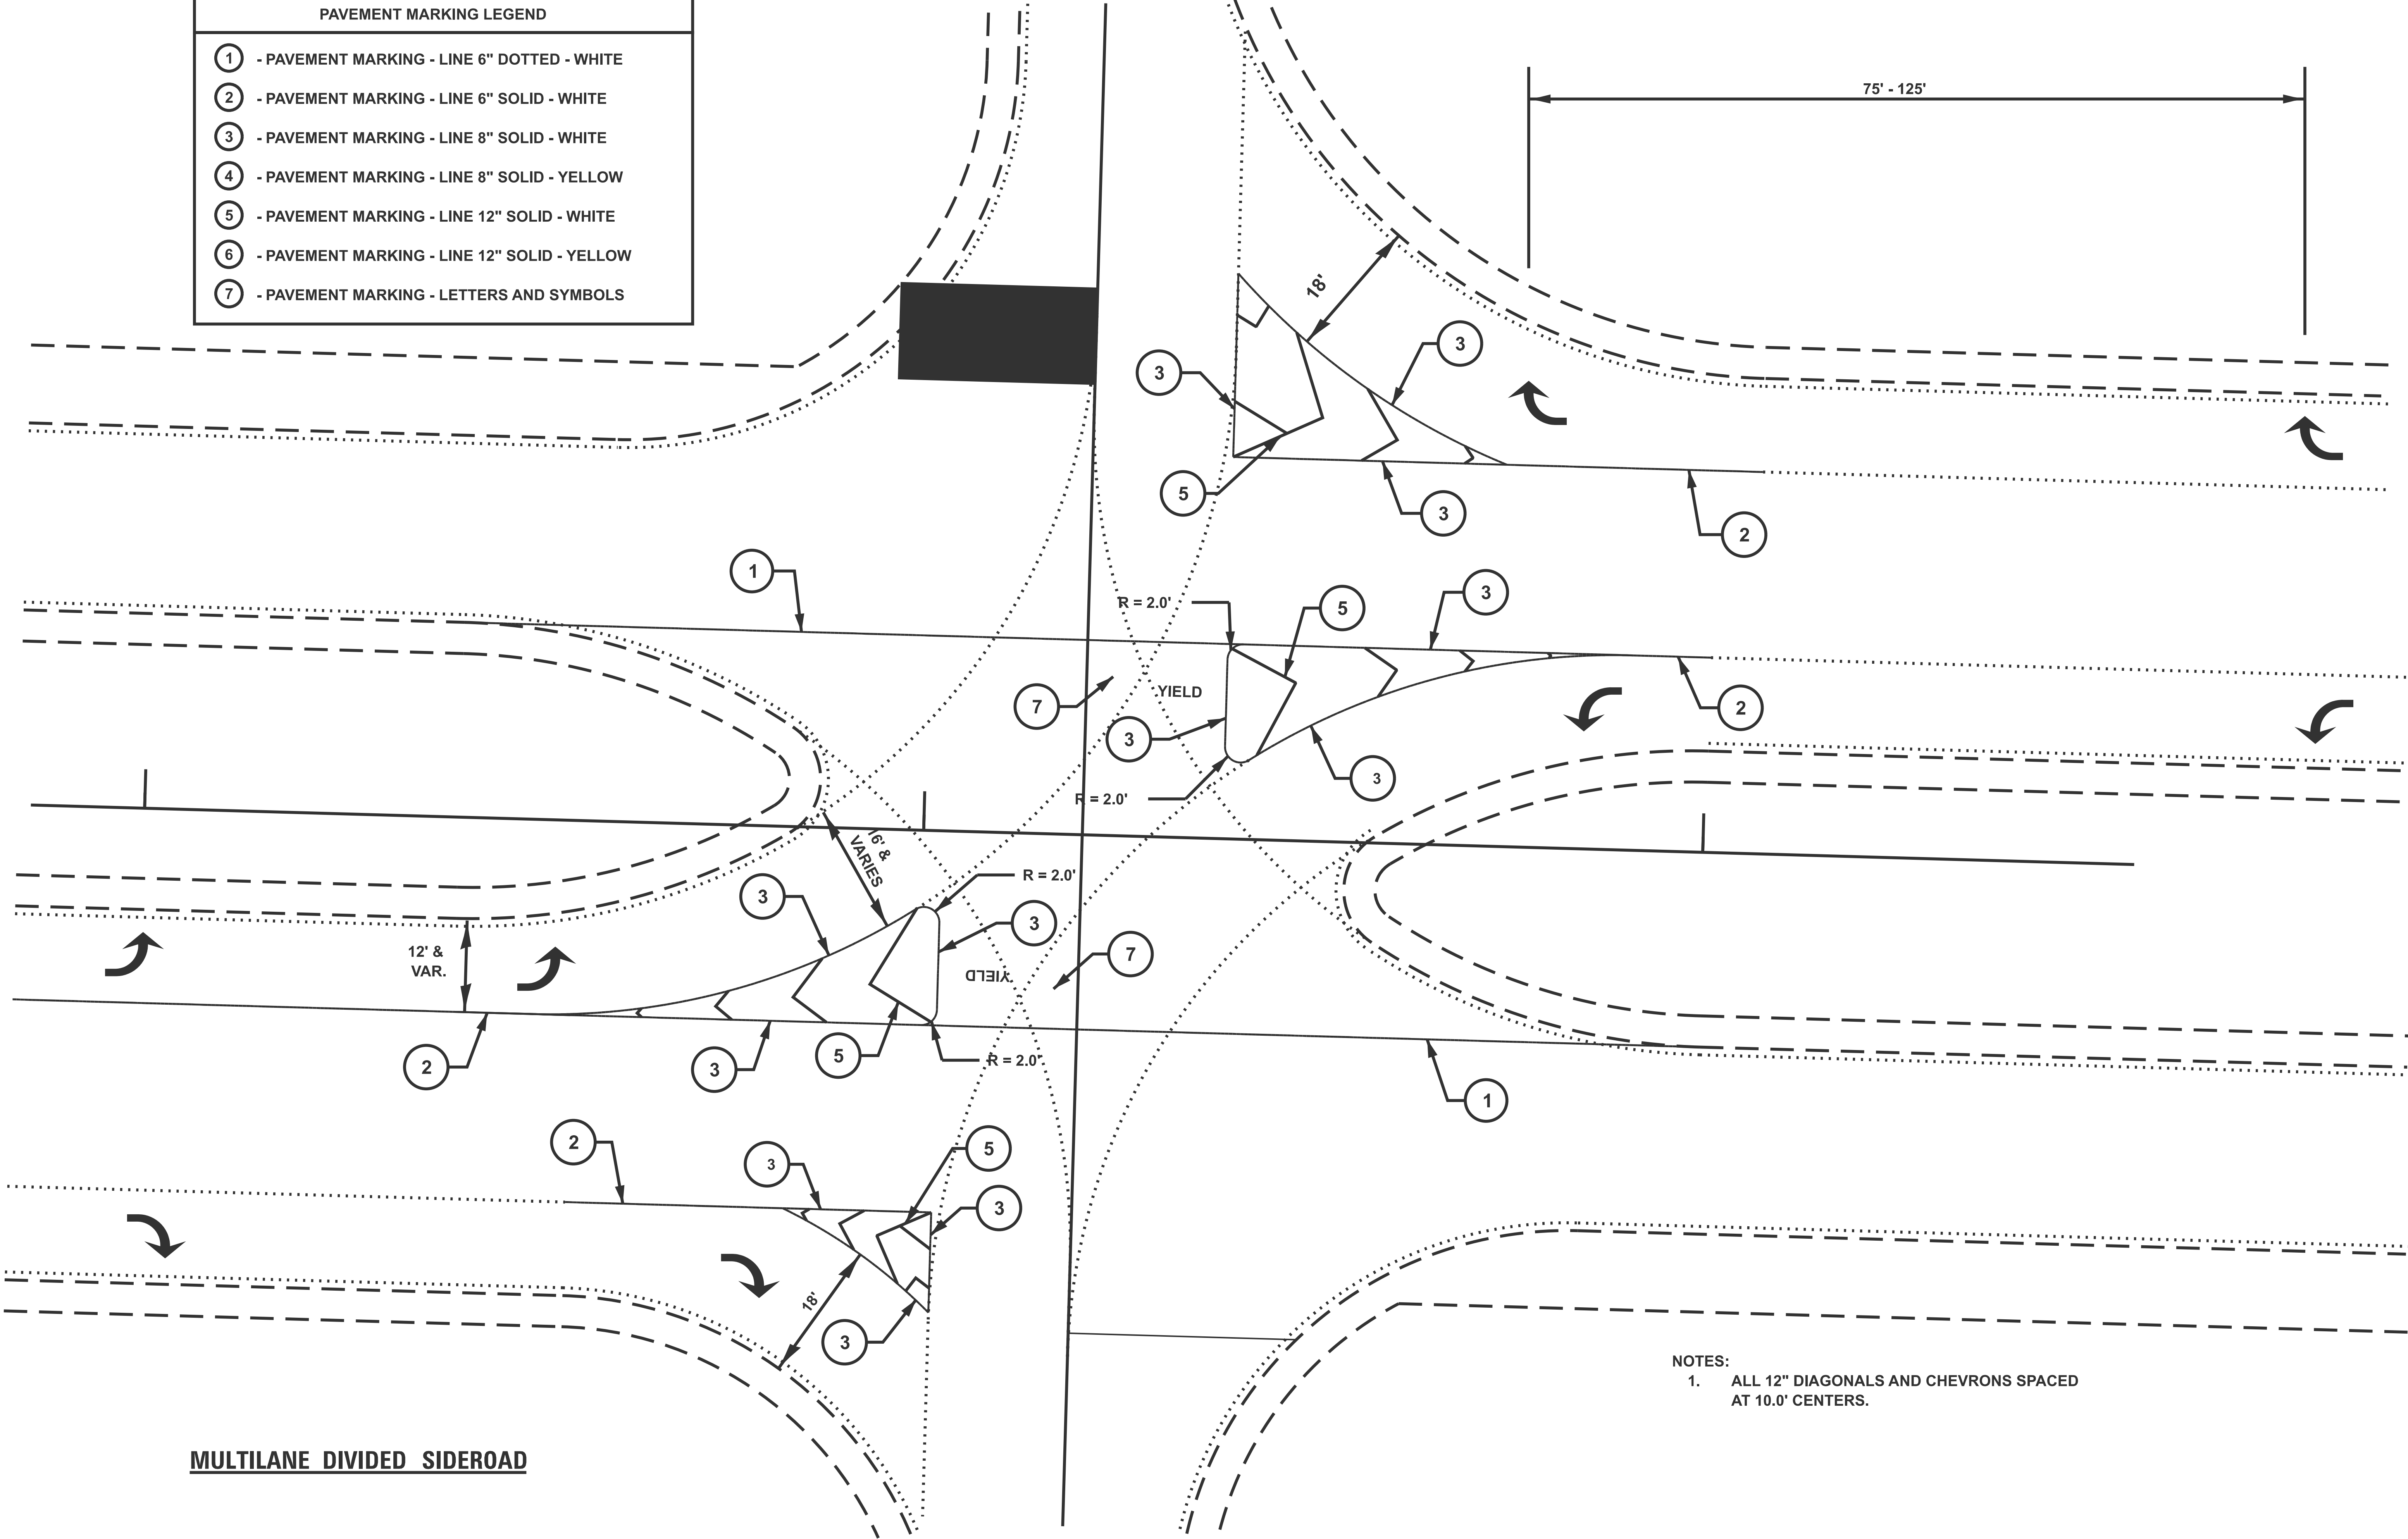

**MULTILANE DIVIDED SIDEROAD**

NOTES:  
1. ALL 12" DIAGONALS AND CHEVRONS SPACED AT 10.0' CENTERS.