


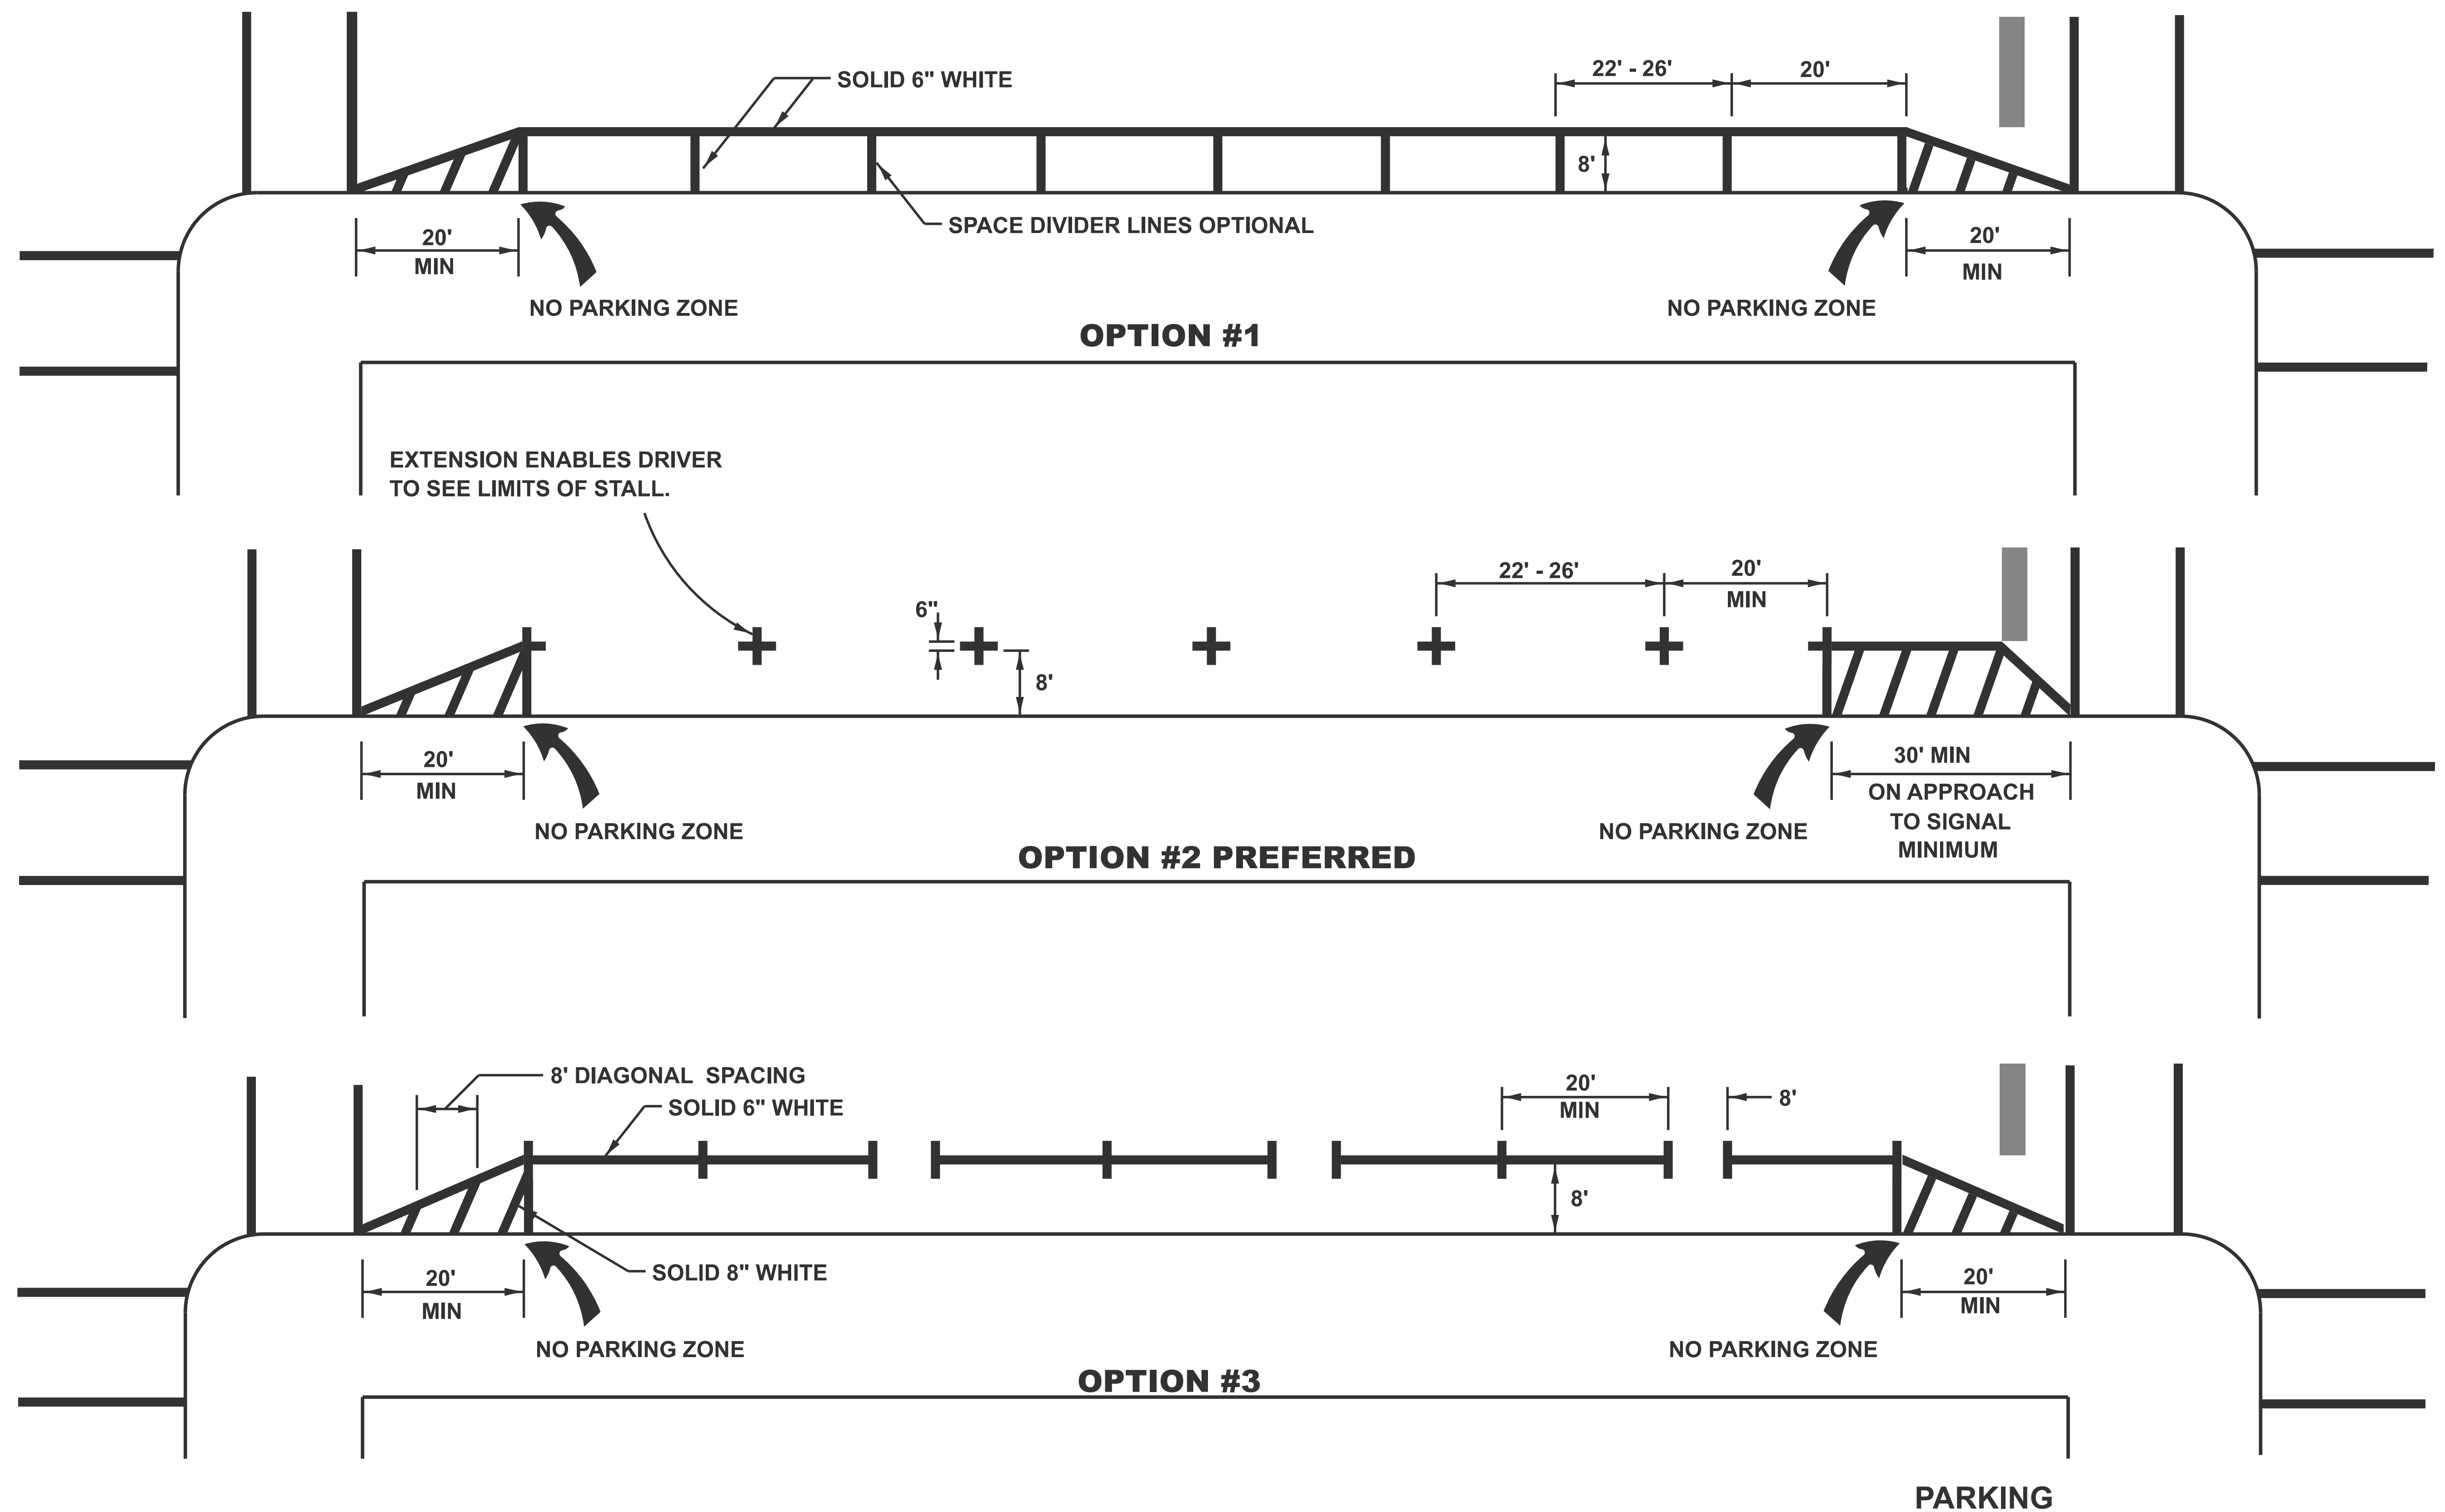

PARKING SPACE LIMIT MARKINGS