



MARKING TYPES ARE FOR HMA
(FOR PCC, SEE GUIDELINES)

OUTLINE RUMBLE & MOUNTABLE
MEDIANS - SOLID 5" YELLOW

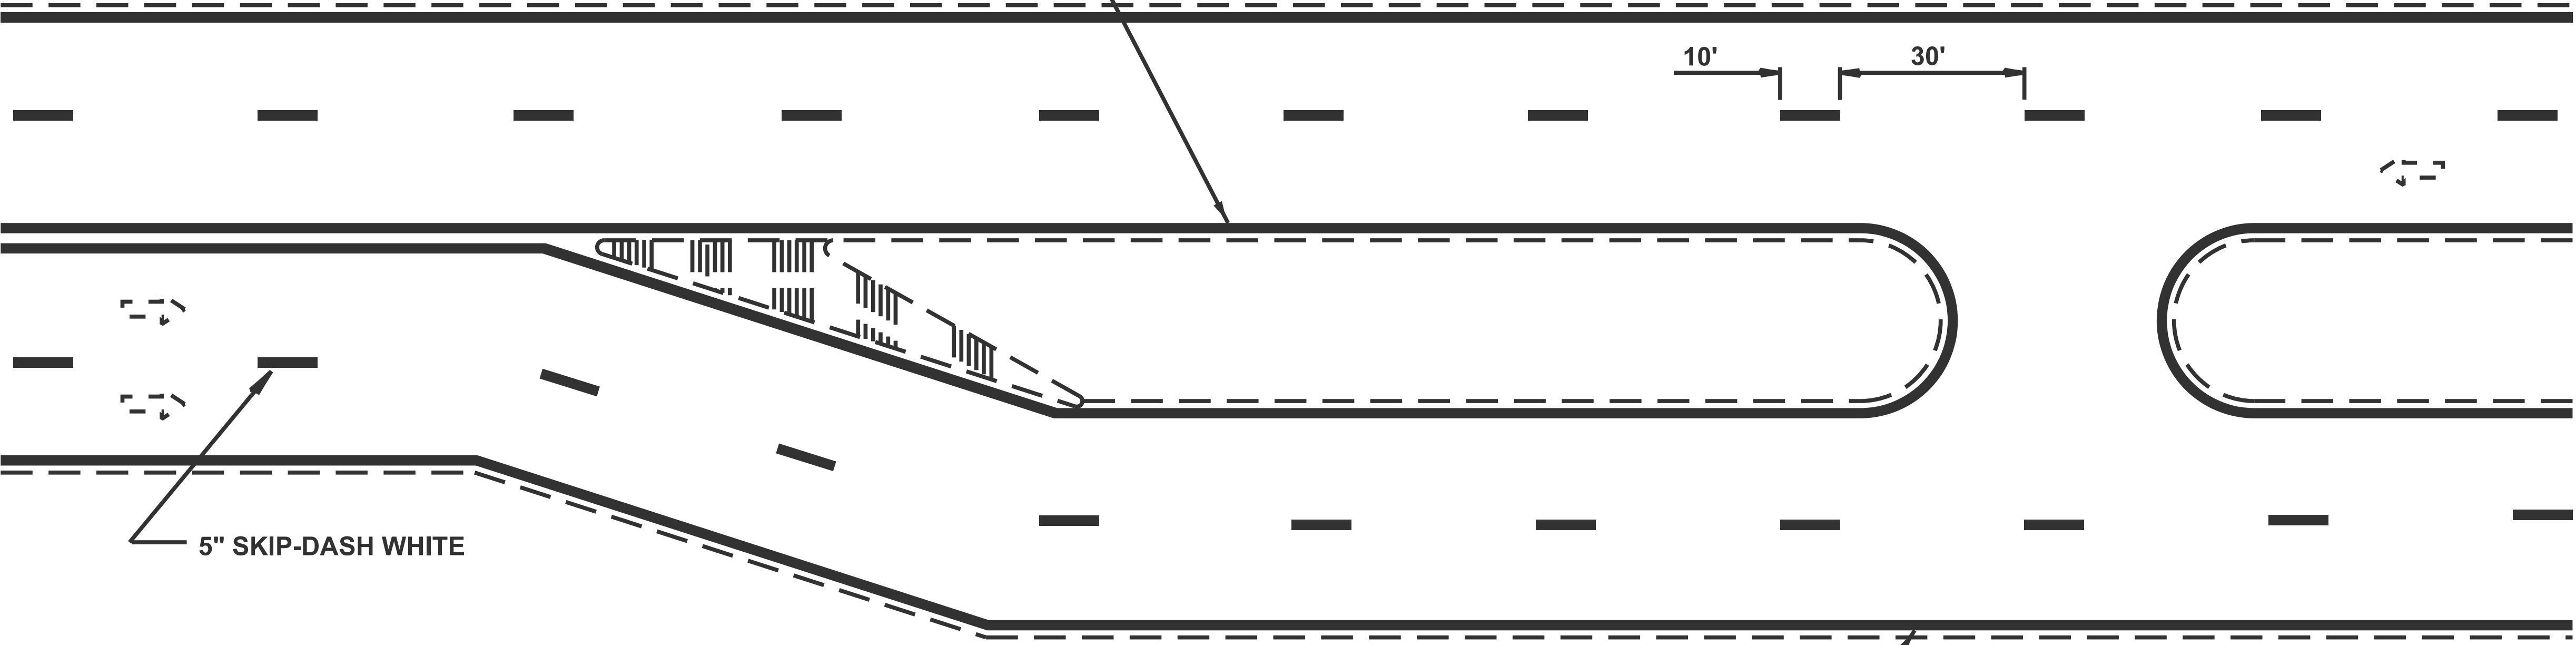

RUMBLE & MOUNTABLE MEDIANS

EDGE LINES
SOLID 5" WHITE

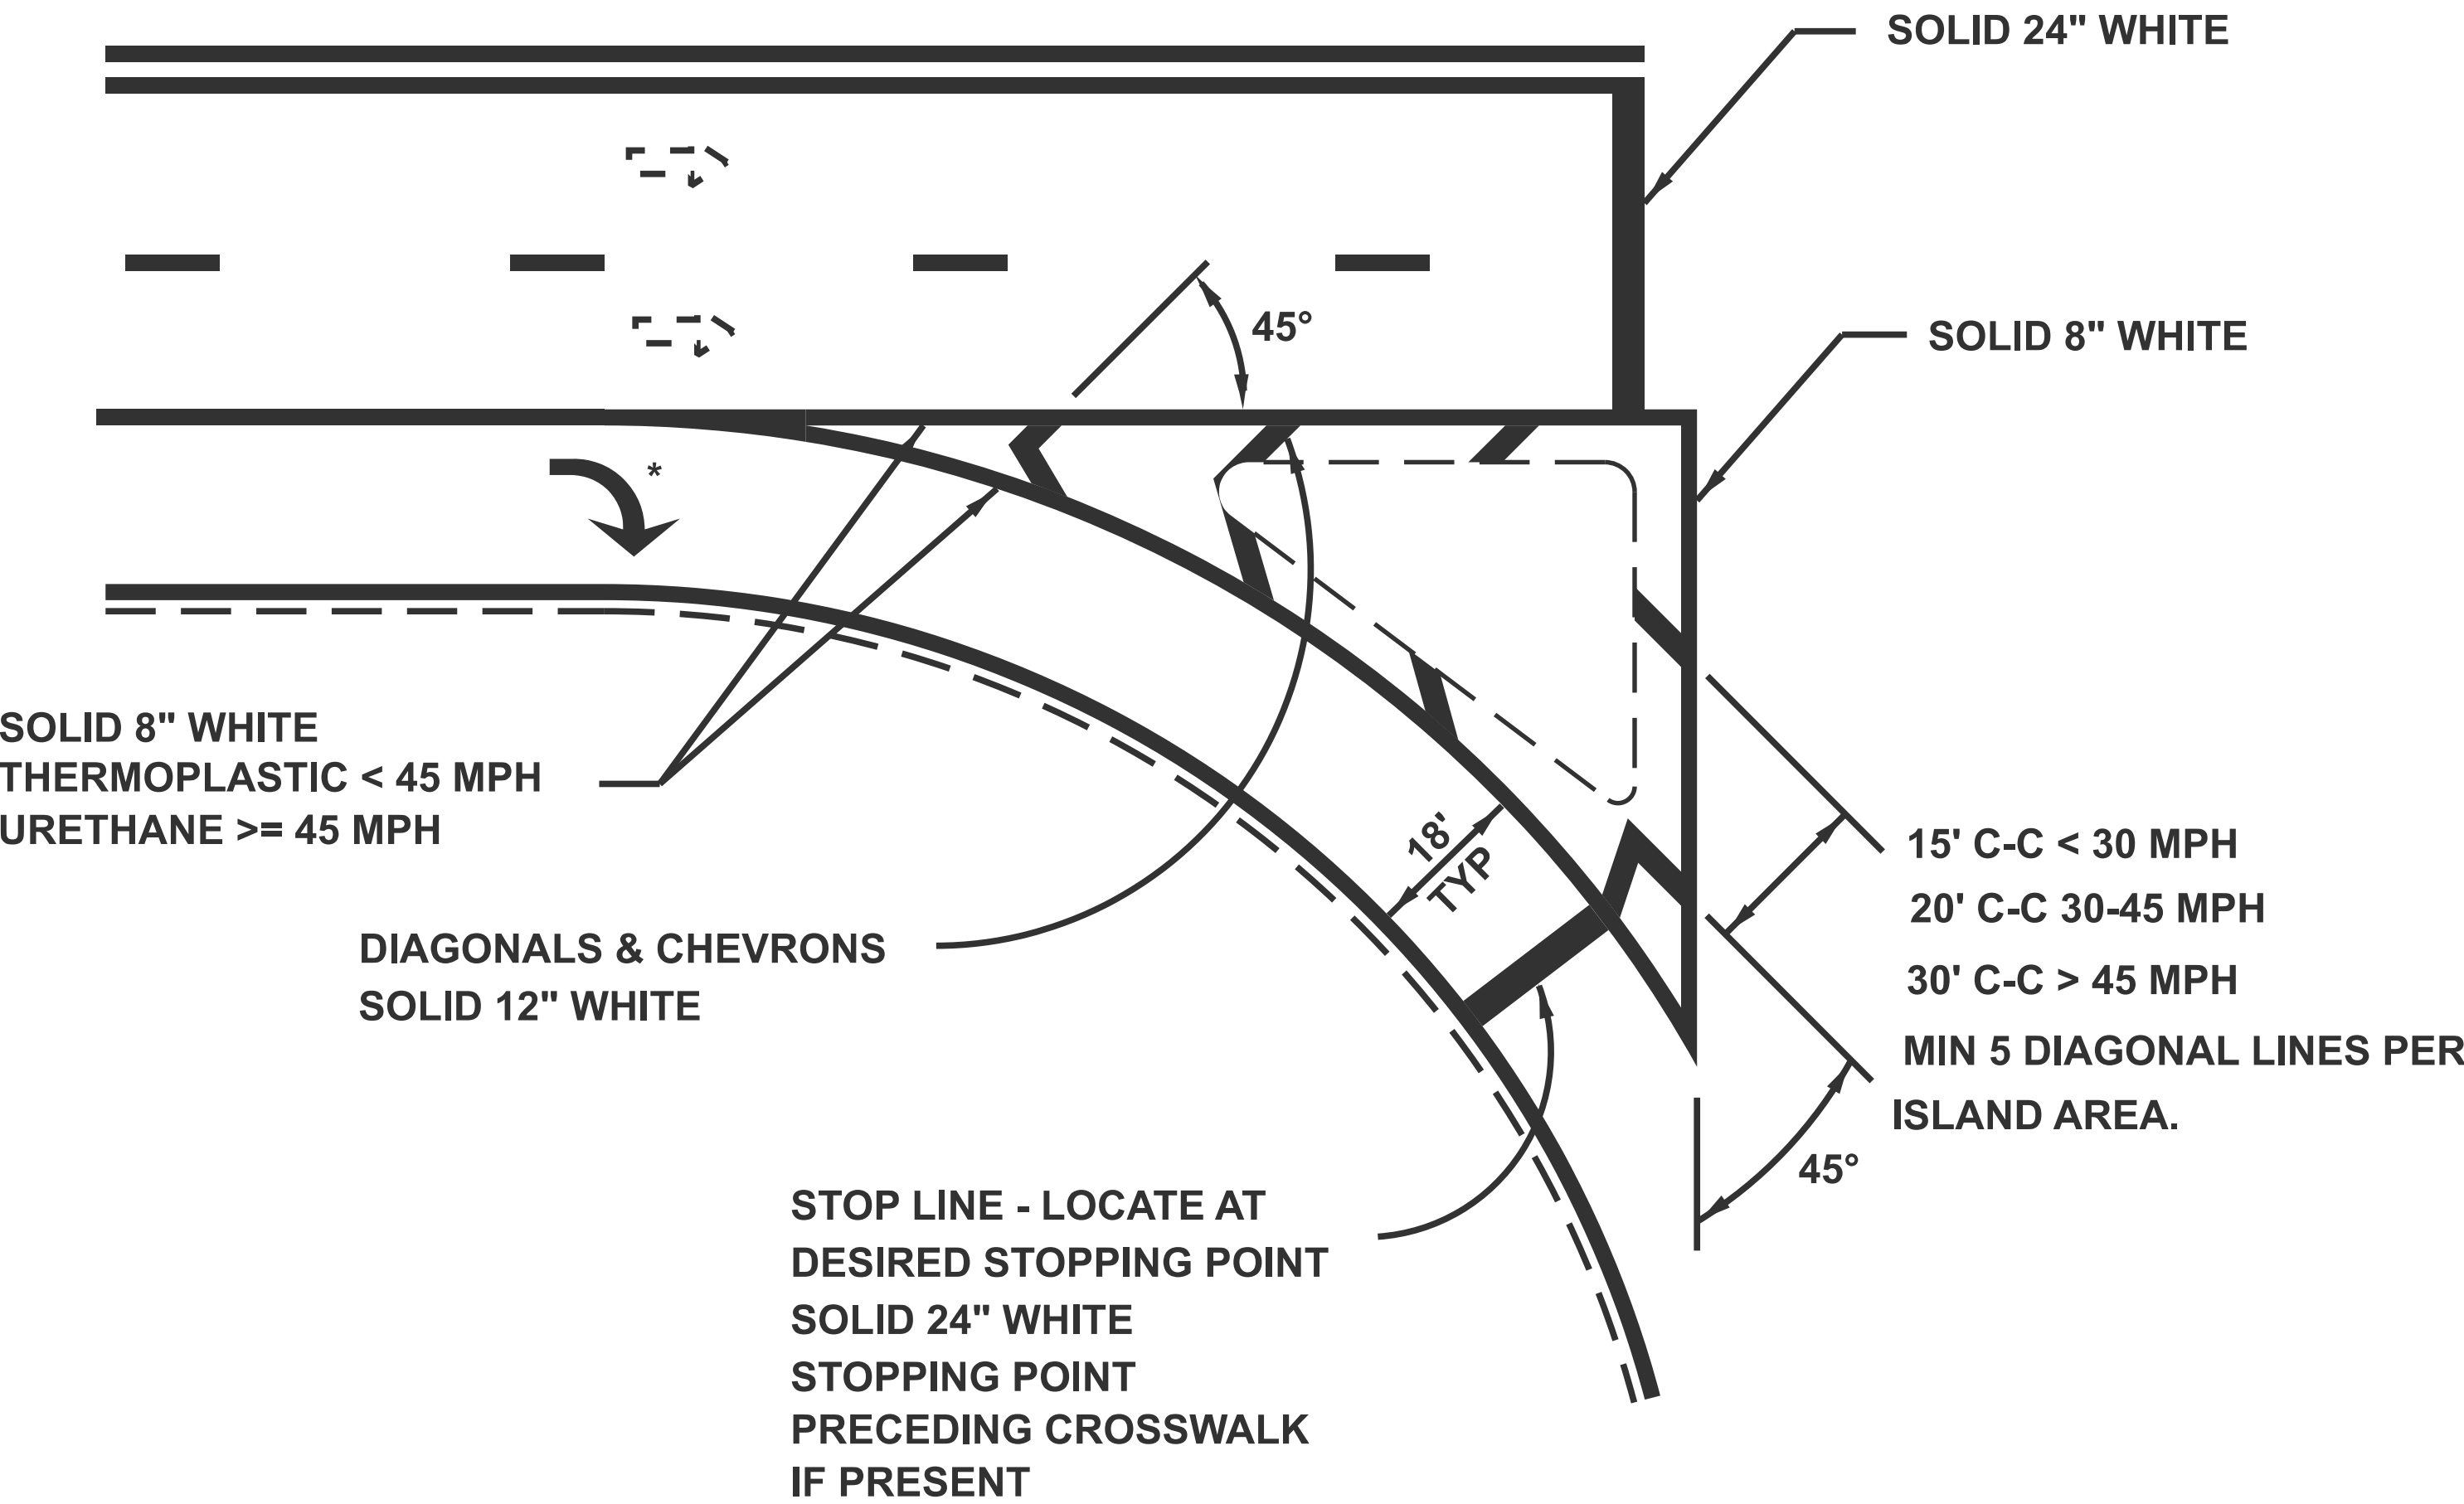

* NOTE: WHEN ISLAND IS PRESENT
LOCATE LAST ARROW AT GORE POINT

**RIGHT TURN ISLAND MARKING
AND
CHANNELIZATION**

ILLINOIS DEPARTMENT OF TRANSPORTATION
DISTRICT 6 PAVEMENT MARKING STANDARDS

DATE 12-01-2024

NOT TO SCALE