

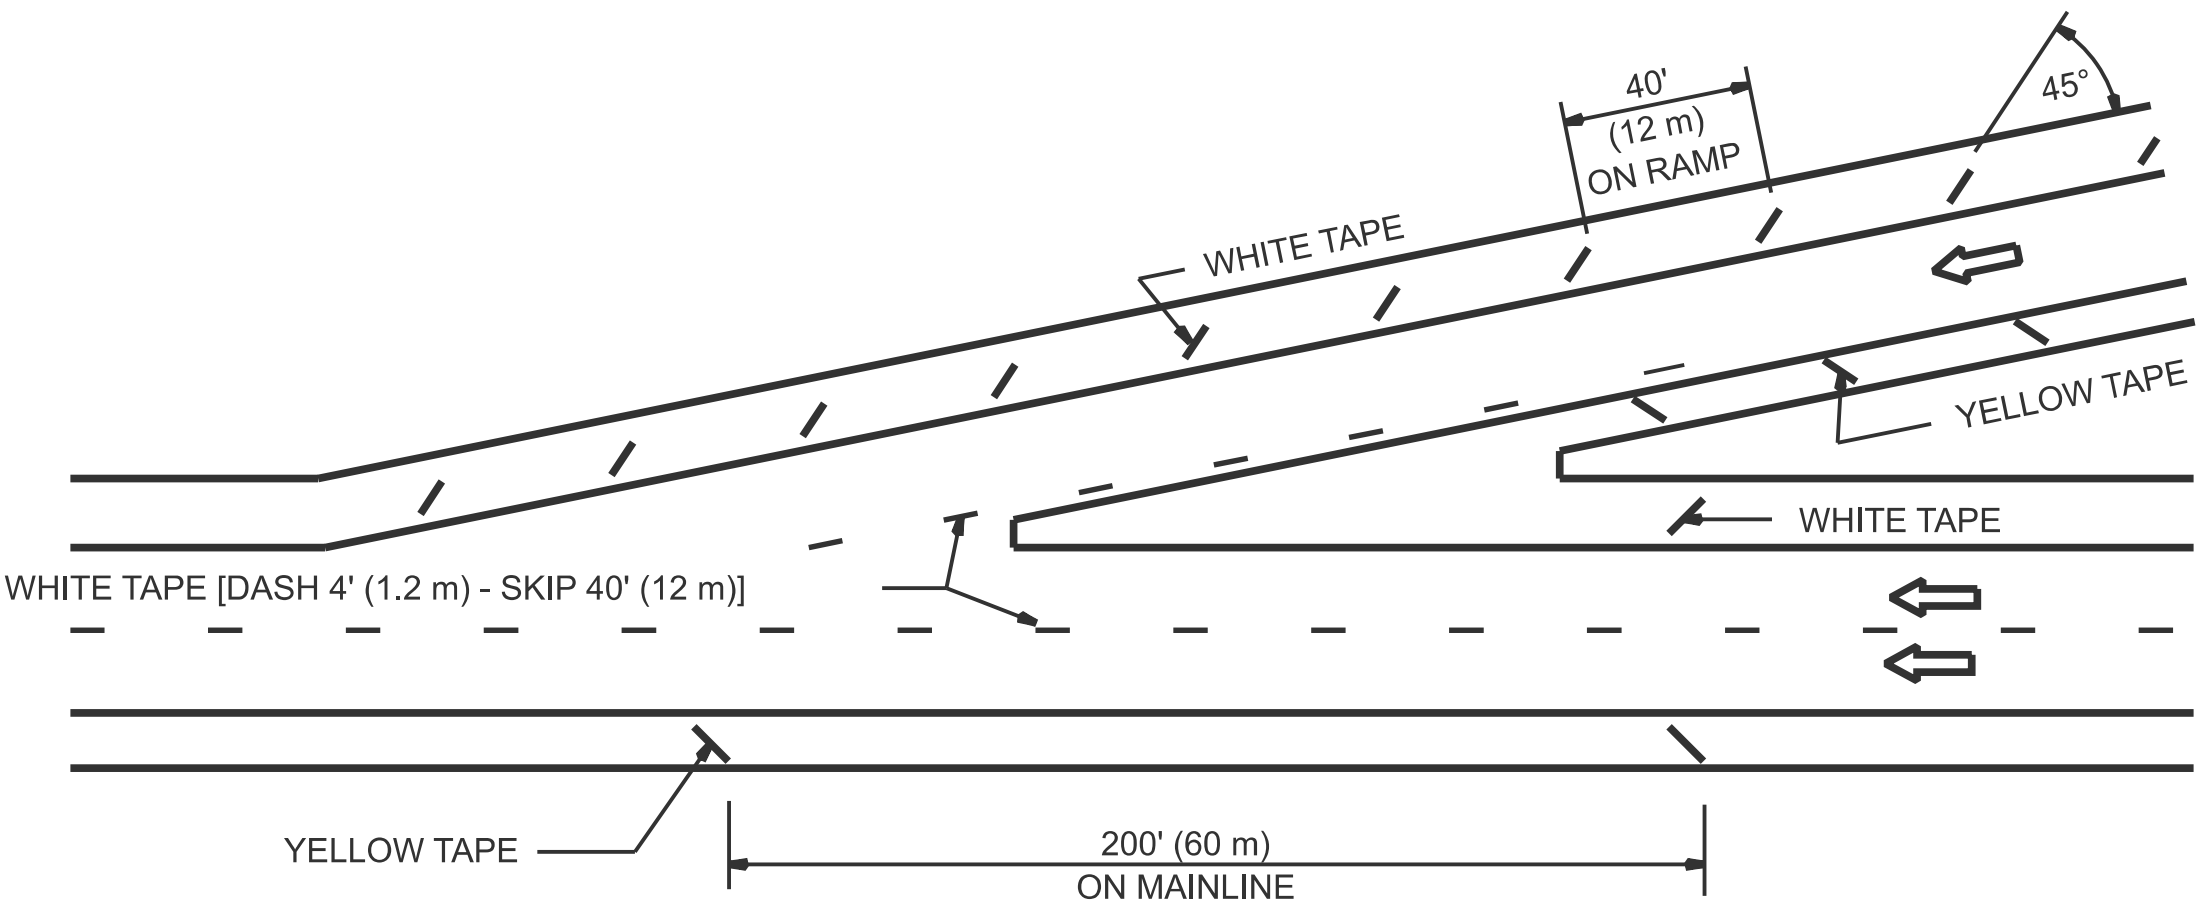


TYPICAL SHORT TERM PAVEMENT MARKING FOR INTERSTATE ROUTES


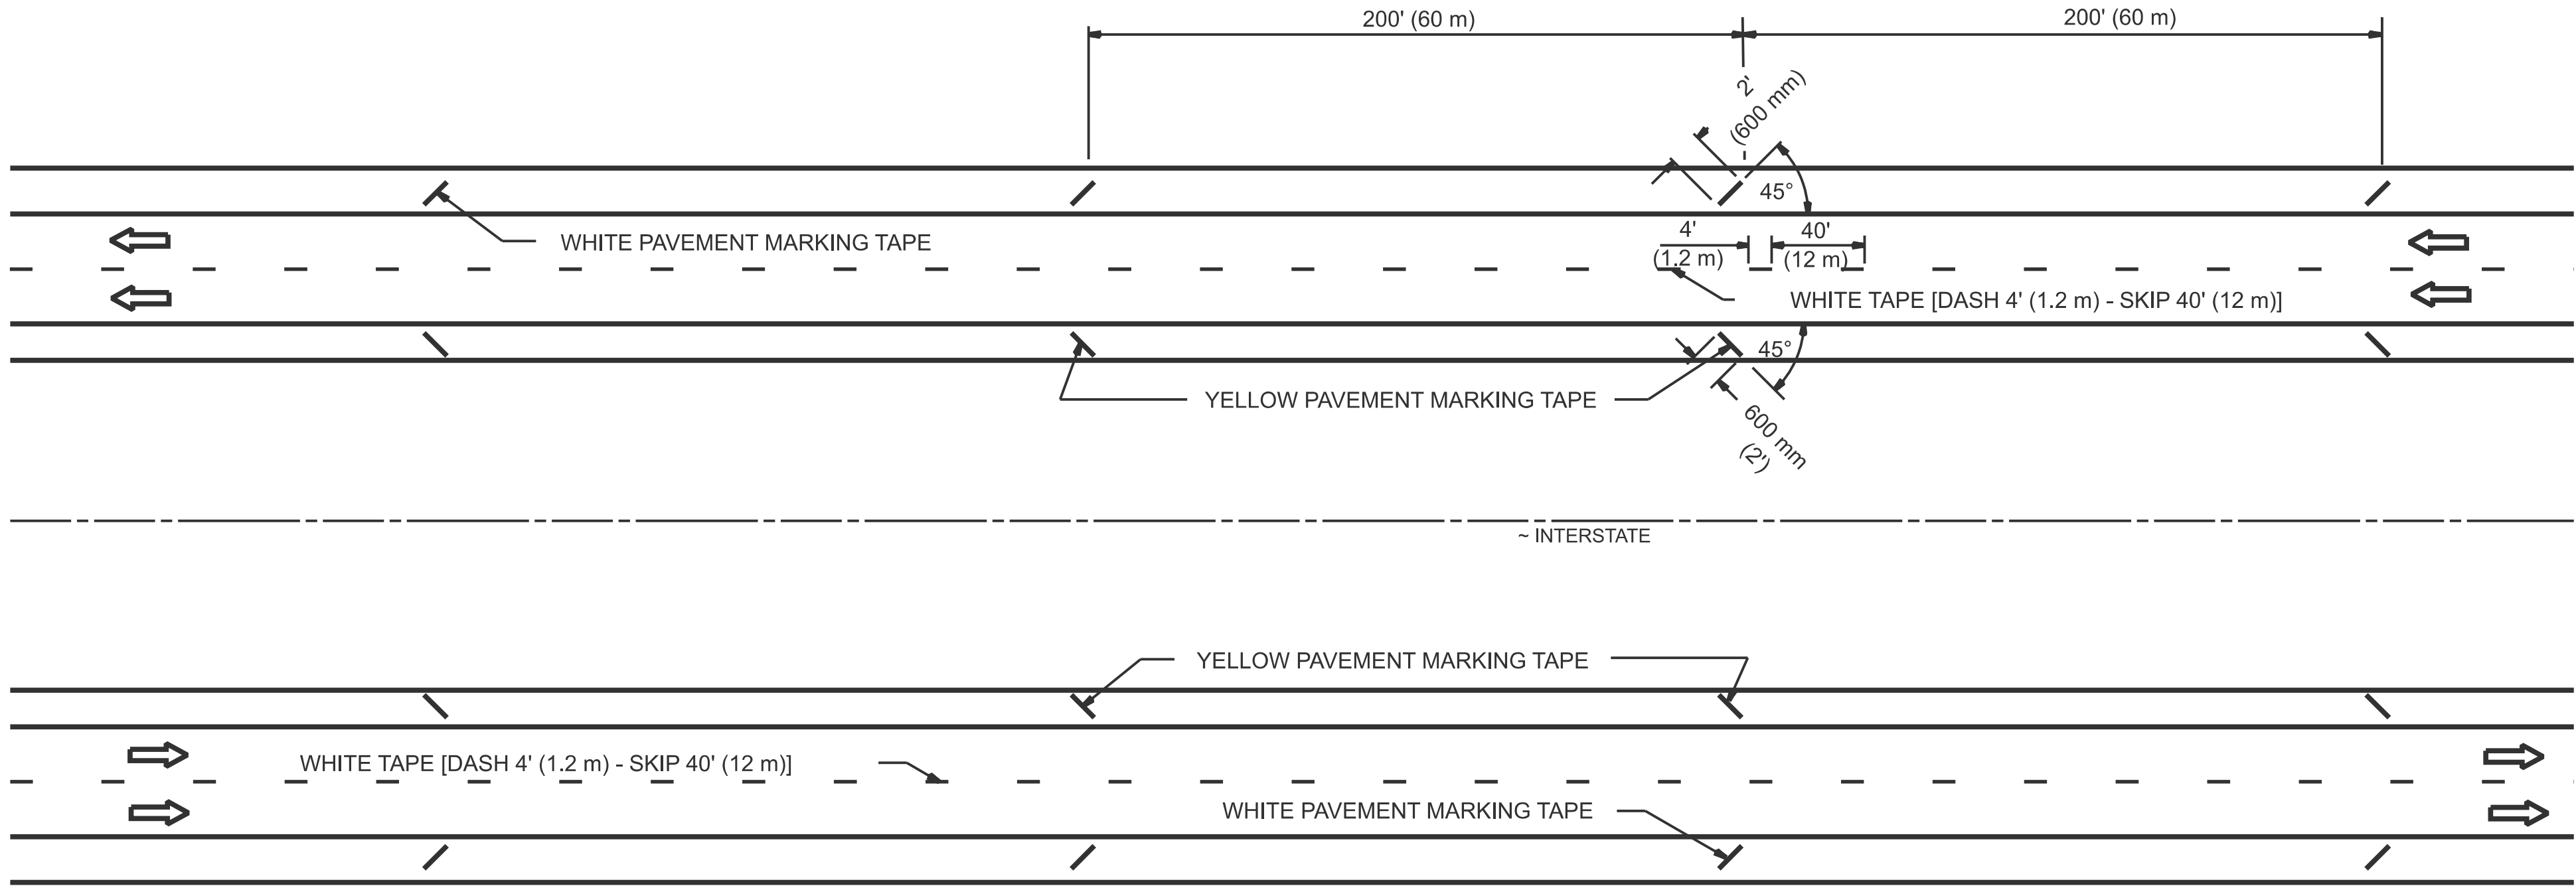


TYPICAL ENTRANCE TERMINAL

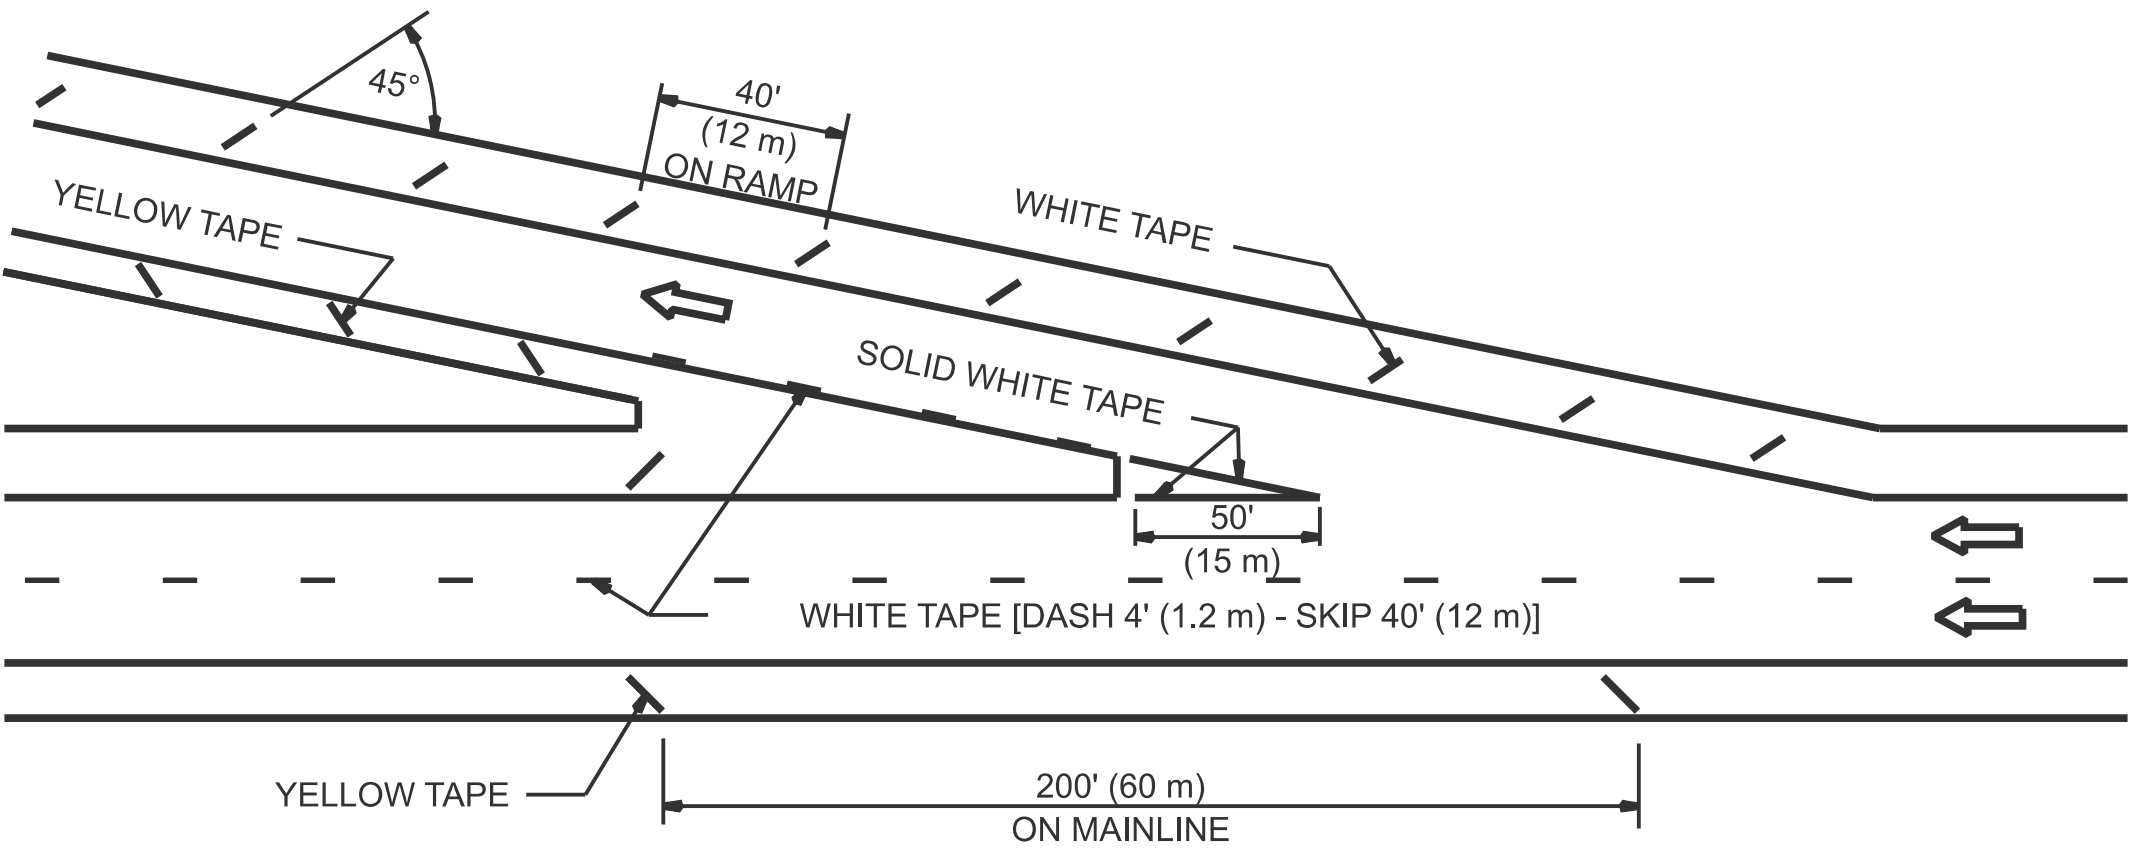


TYPICAL EXIT TERMINAL

TYPICAL SHORT TERM PAVEMENT MARKING FOR INTERSTATE ROUTES

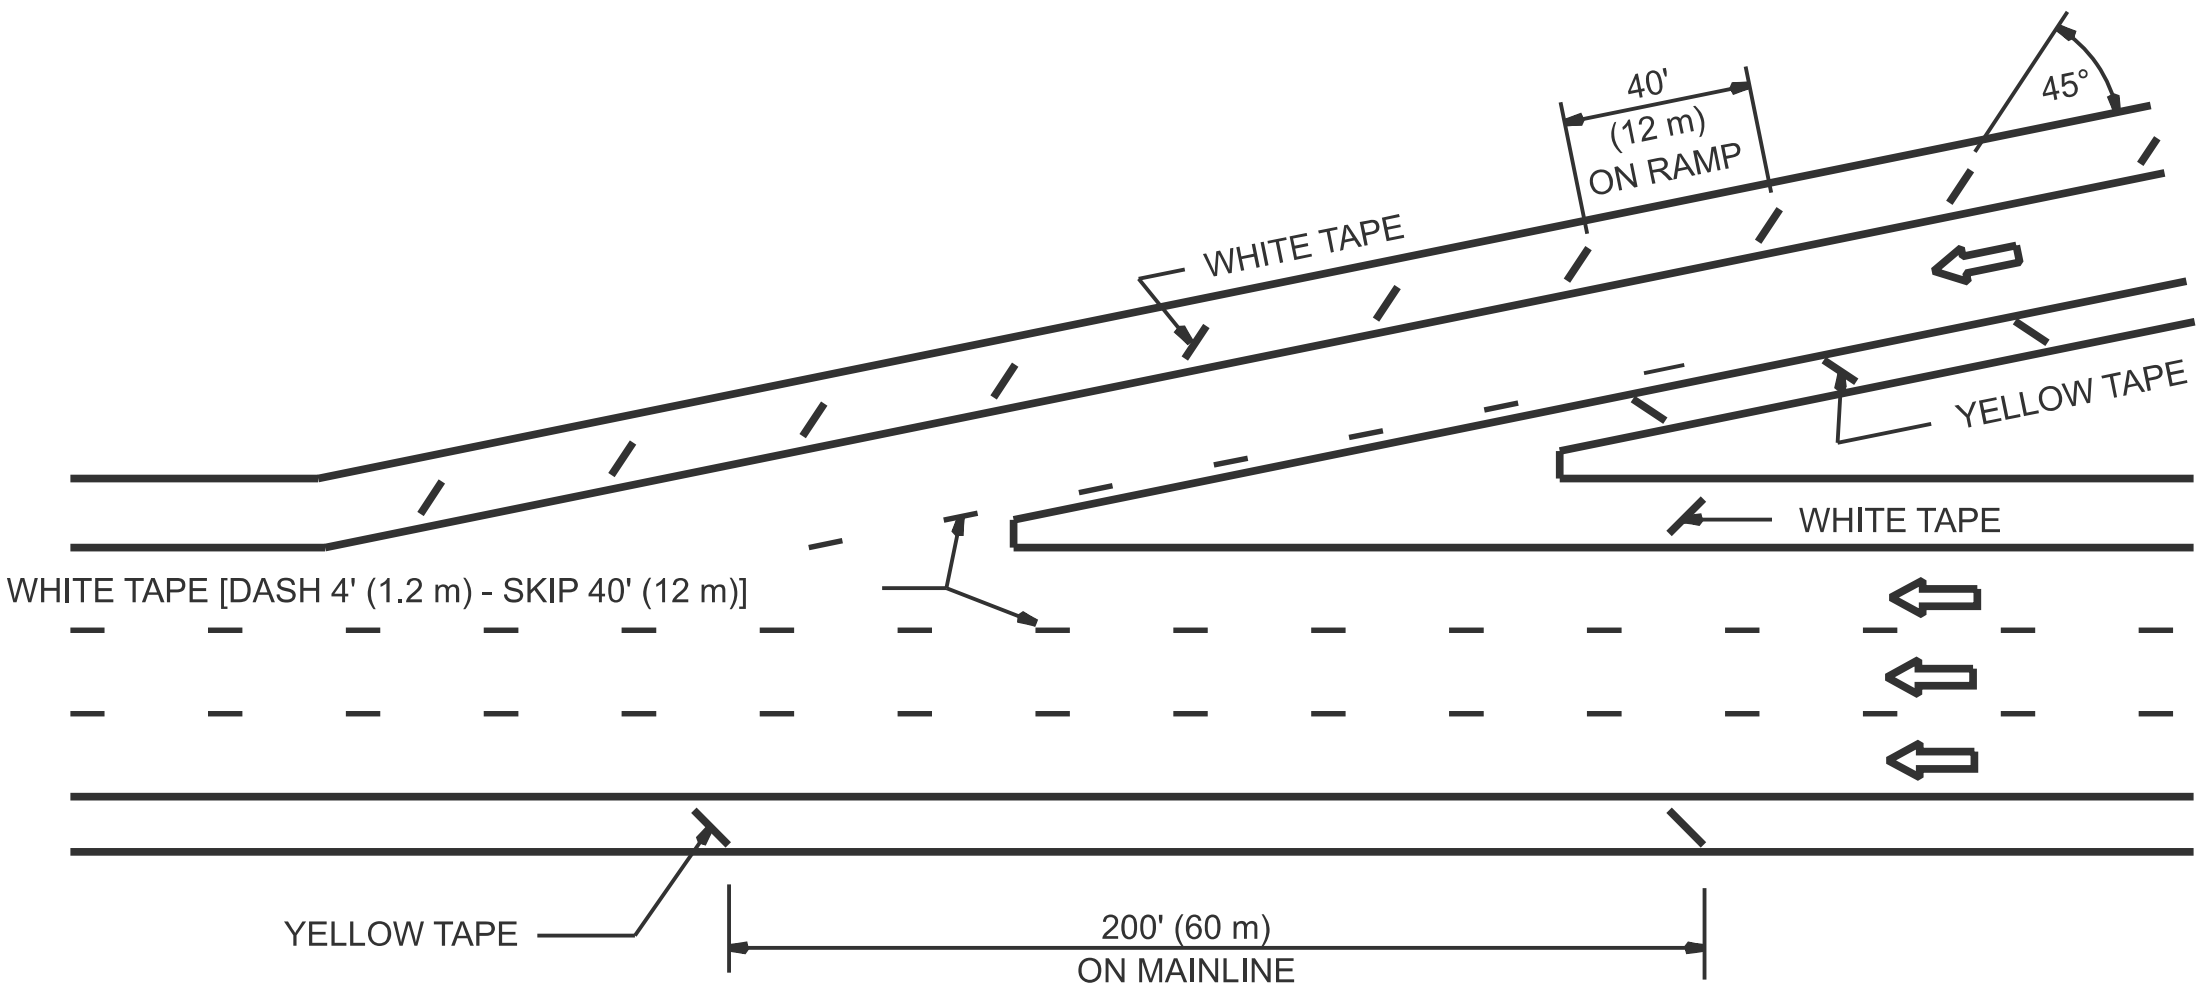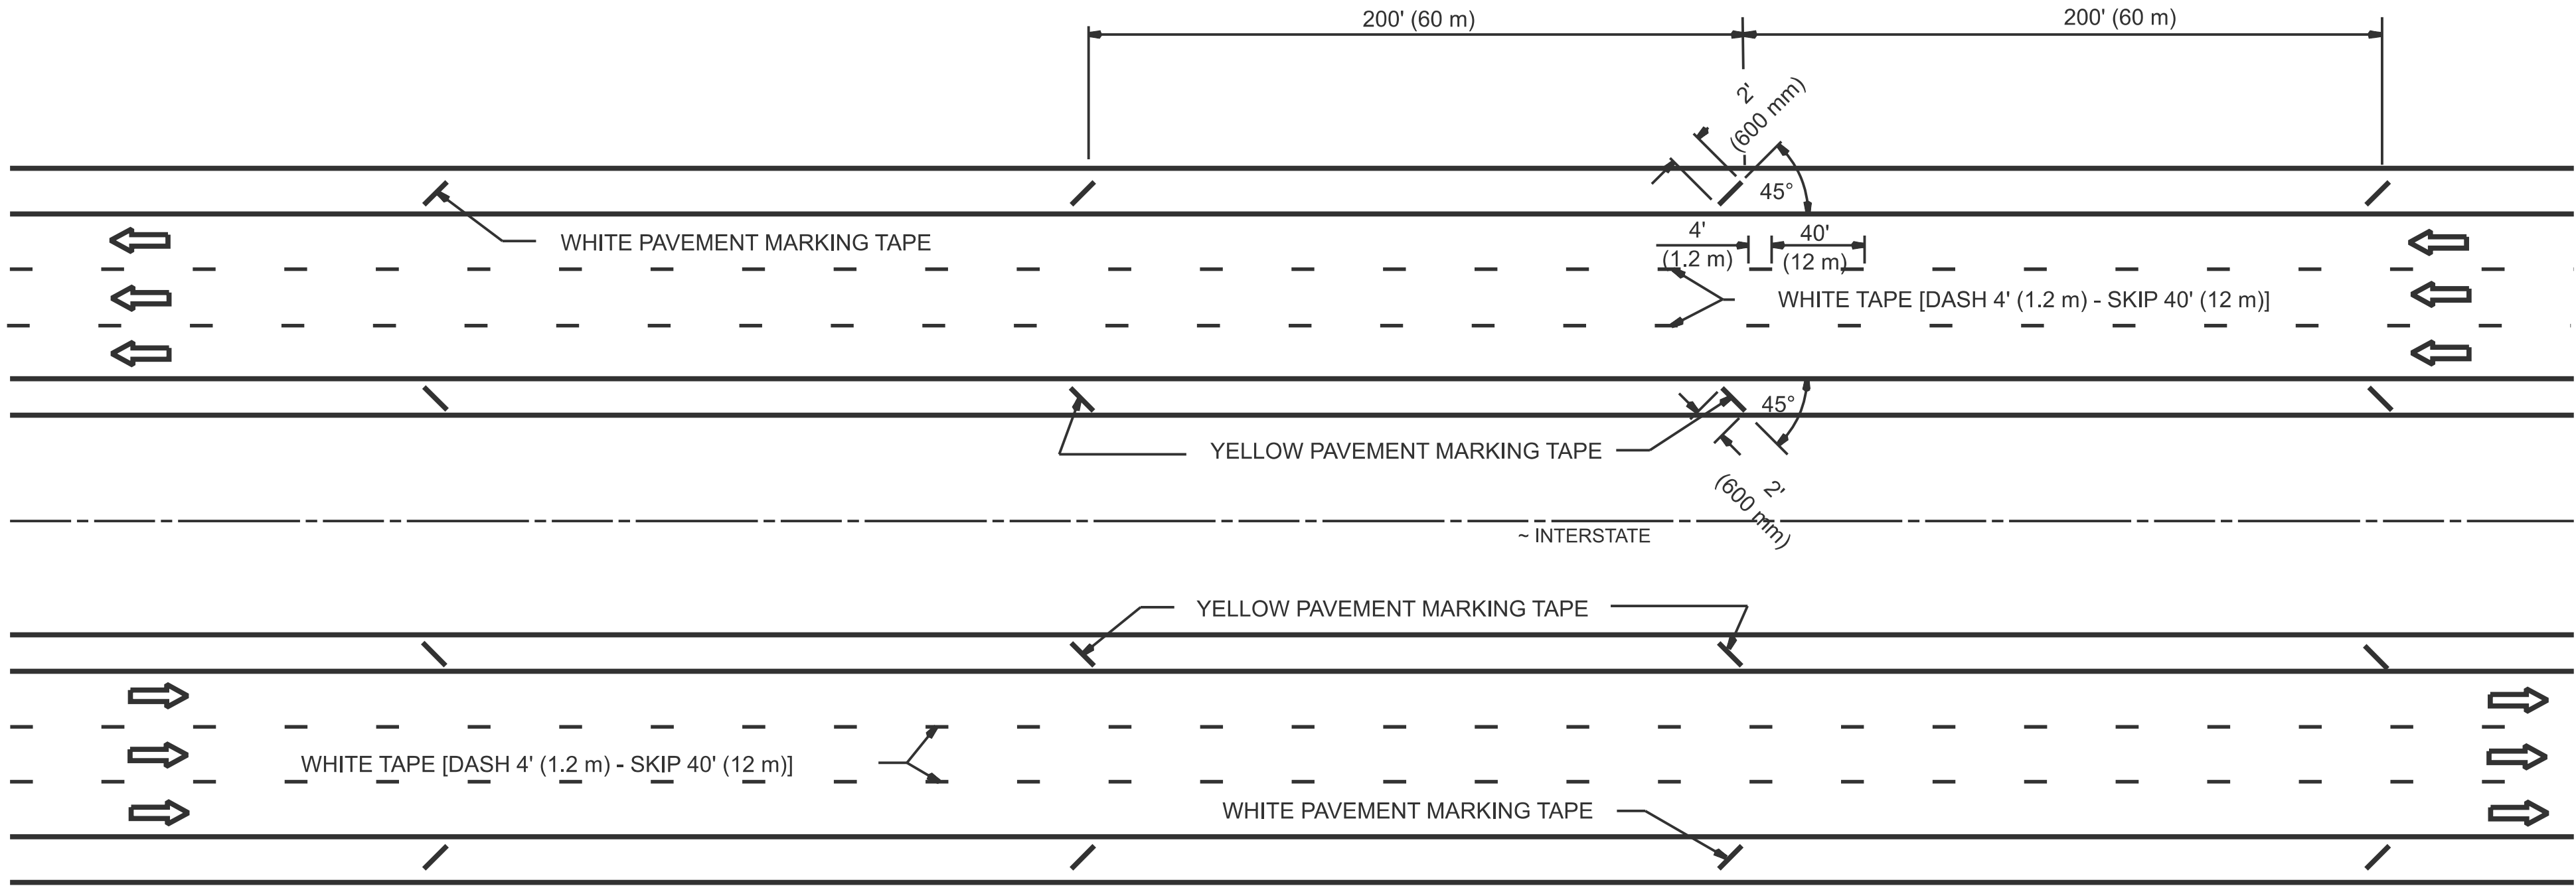

TYPICAL ENTRANCE TERMINAL

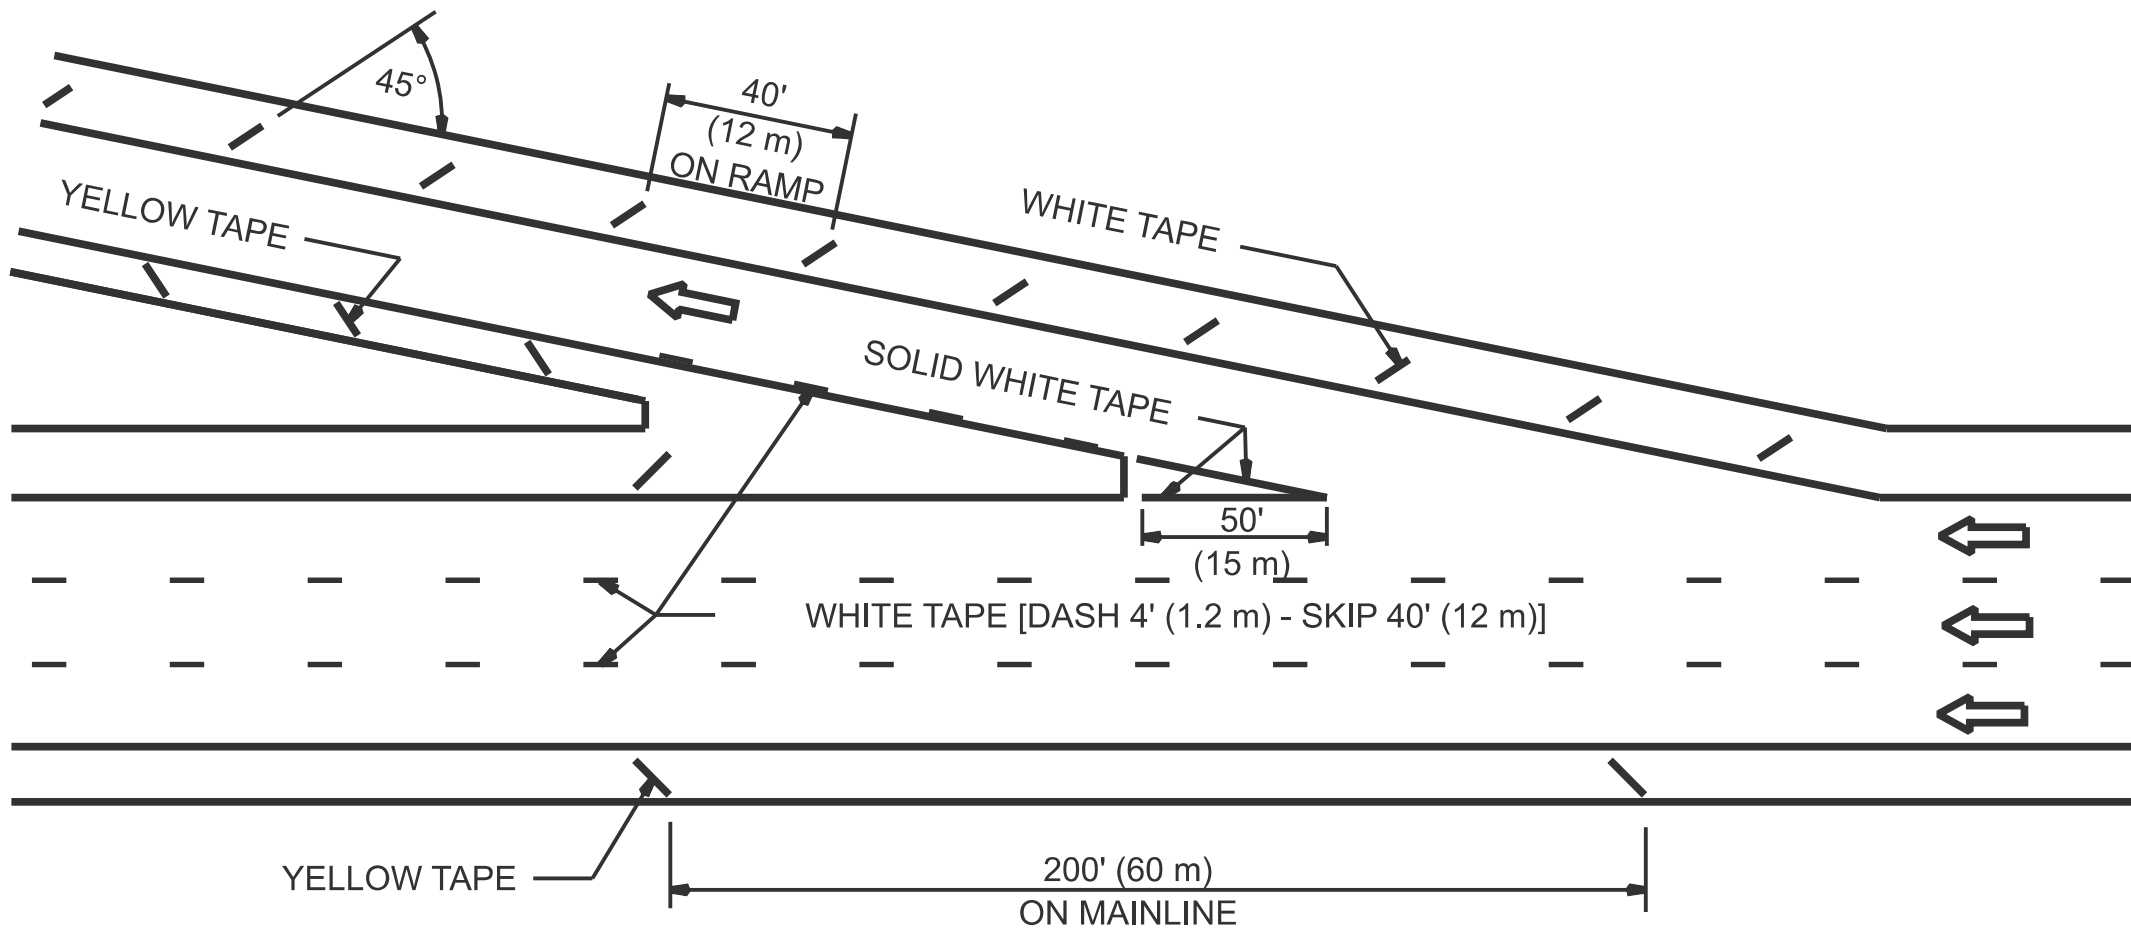

TYPICAL EXIT TERMINAL