



6"		2'	6"		2'	6"		2'	6"		2'
<u>DETAIL</u>											

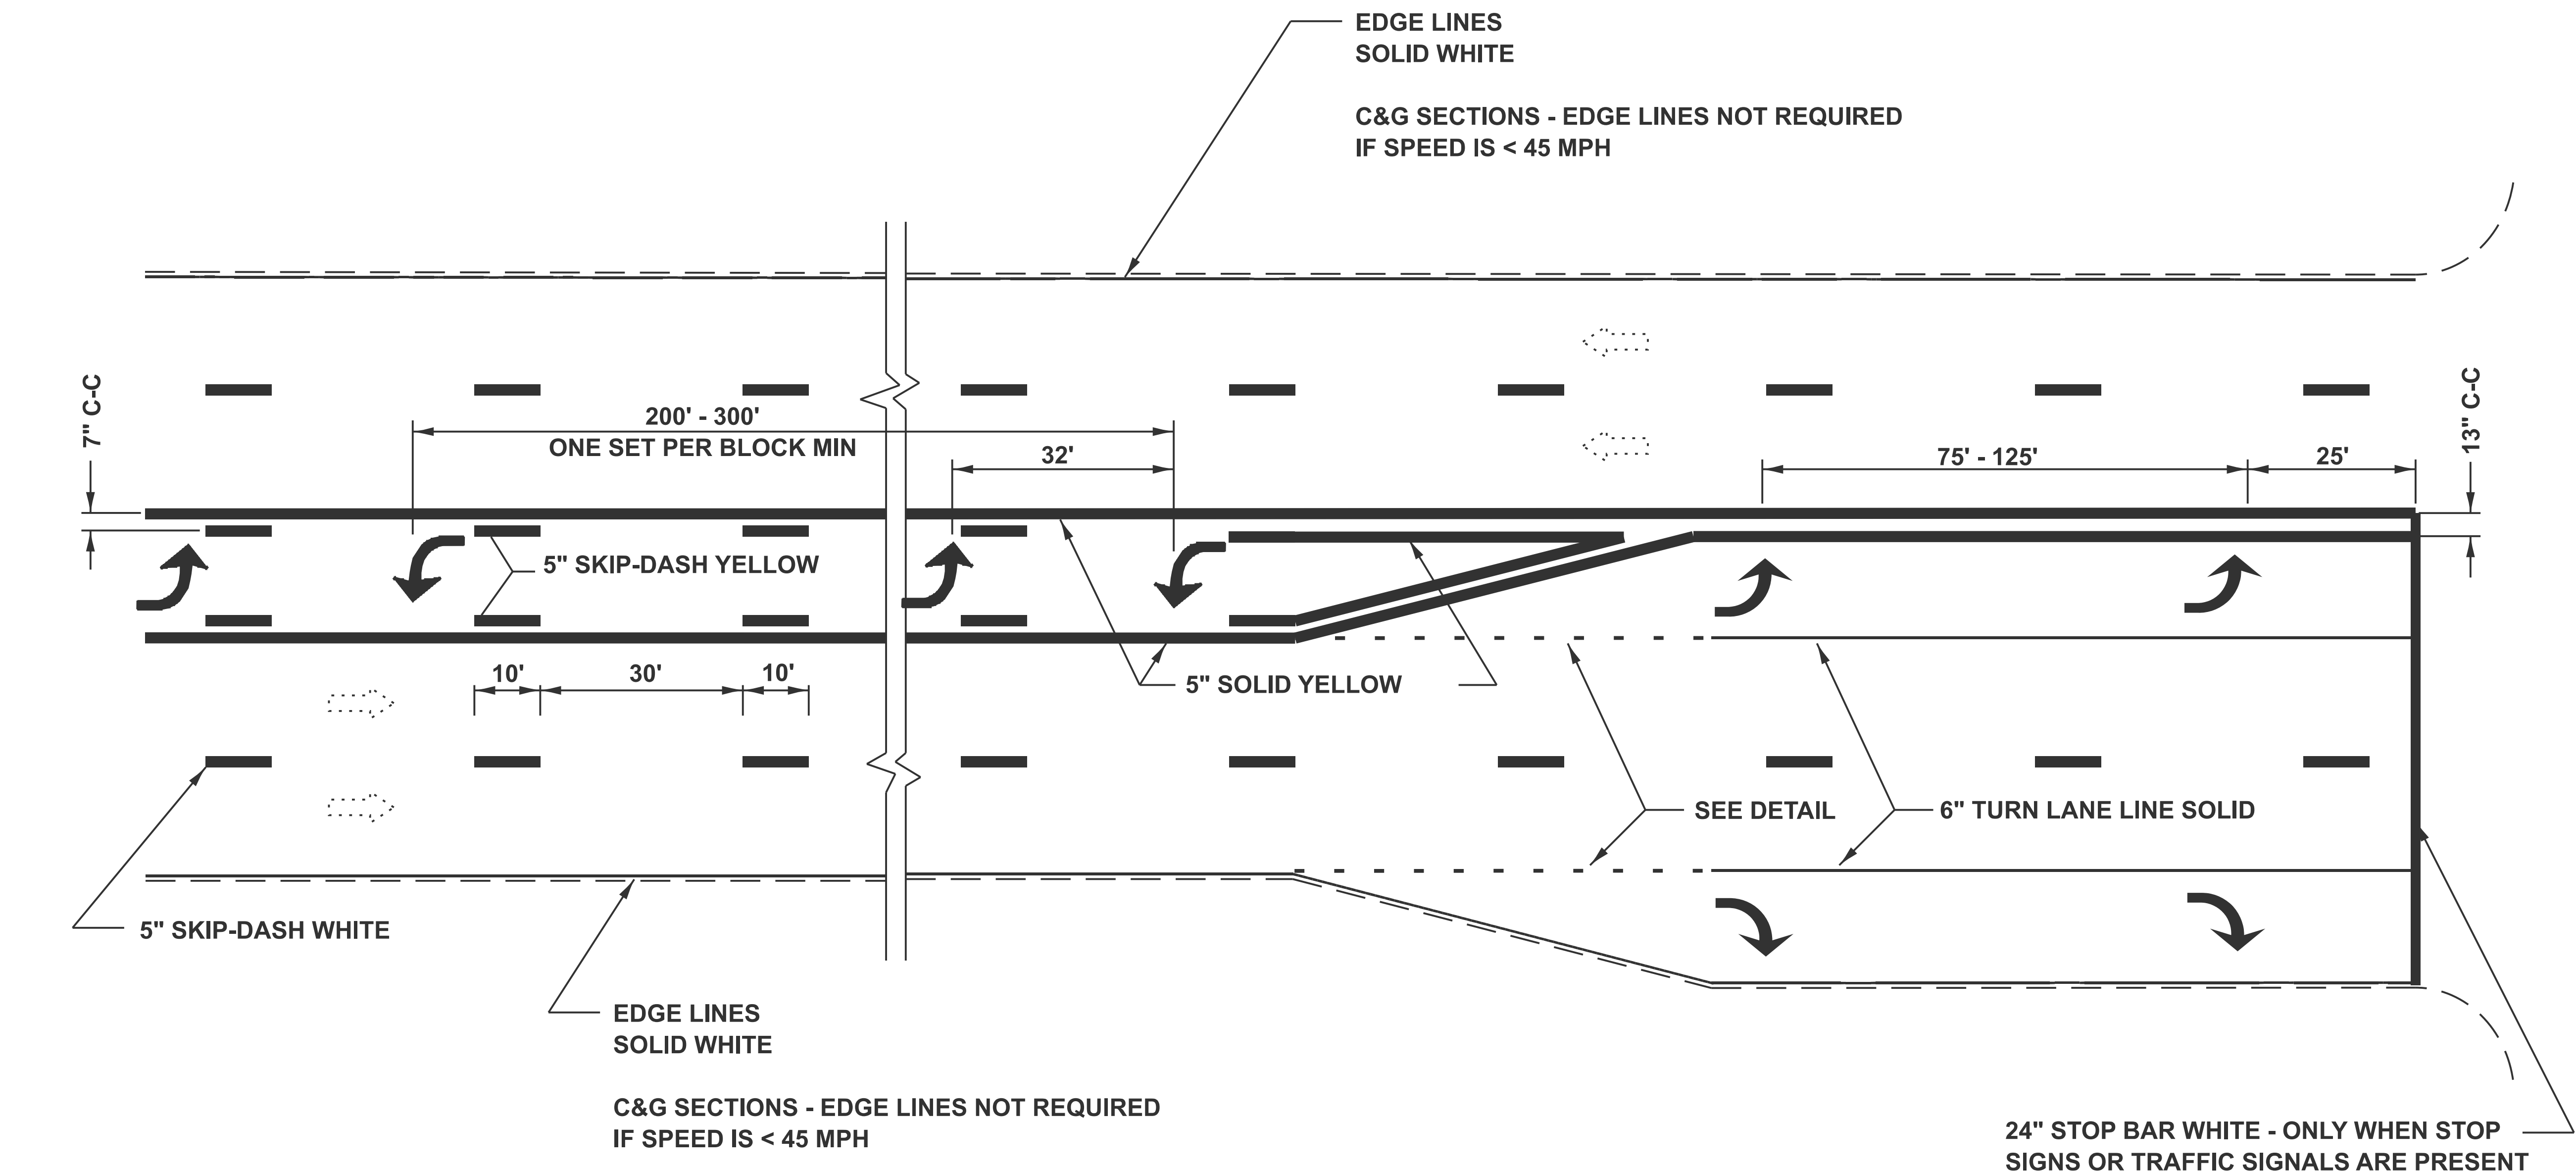

ALL TURN ARROWS SHALL BE 8'

CENTER TURN ARROWS IN PAIRS
USE LARGE SIZE - 15.6 SQ FT

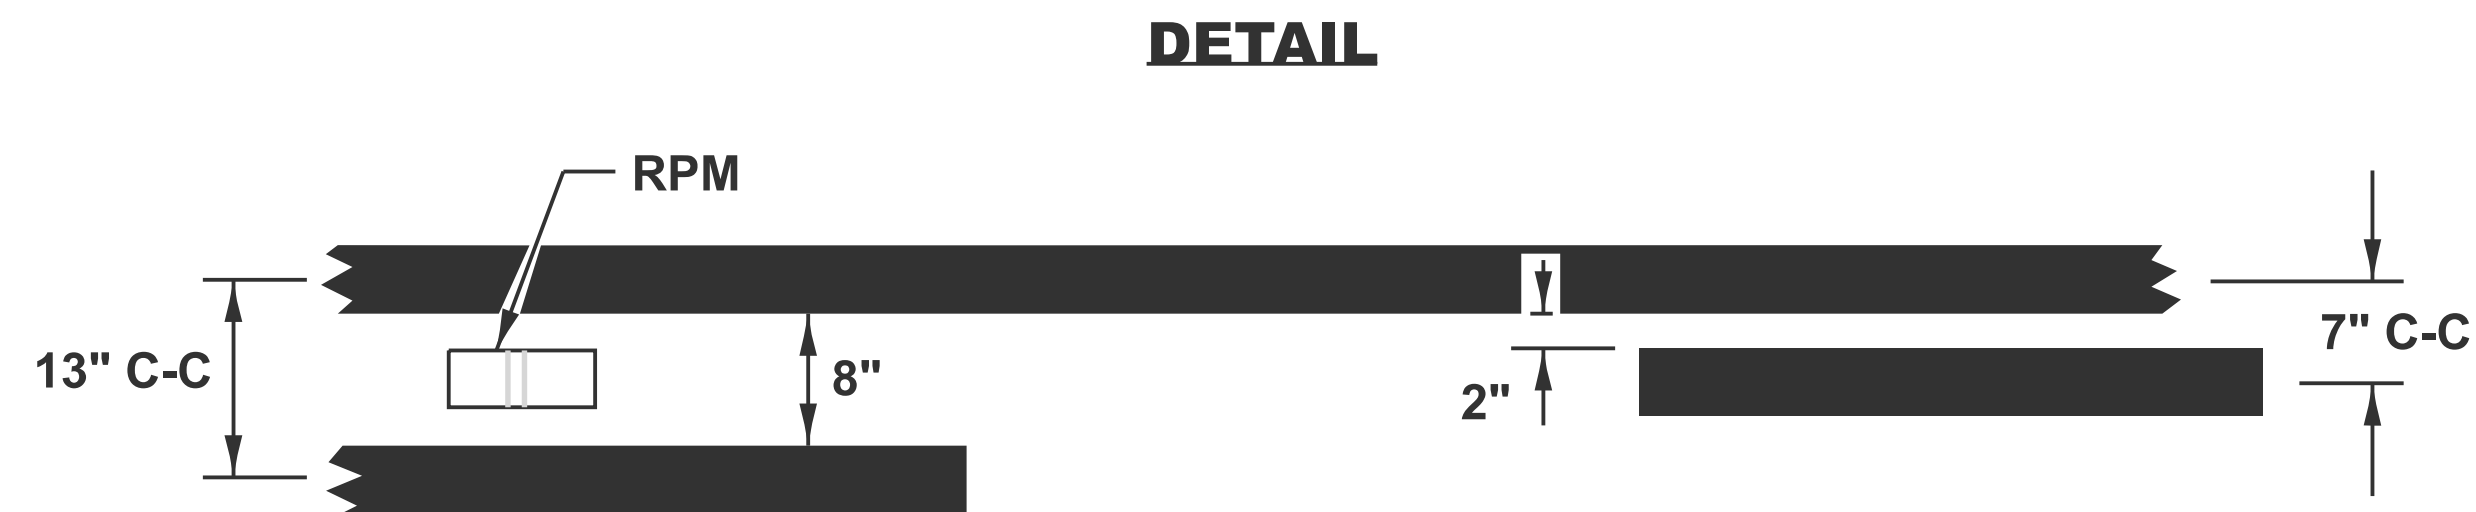

**SINGLE TURN LANE
AND
LEFT TURN LANE CHANNELIZATION**