


IF CROSSWALK IS NOT PRESENT,
LOCATE STOP LINE AT DESIRED
STOPPING POINT.
BEHIND STOP SIGN

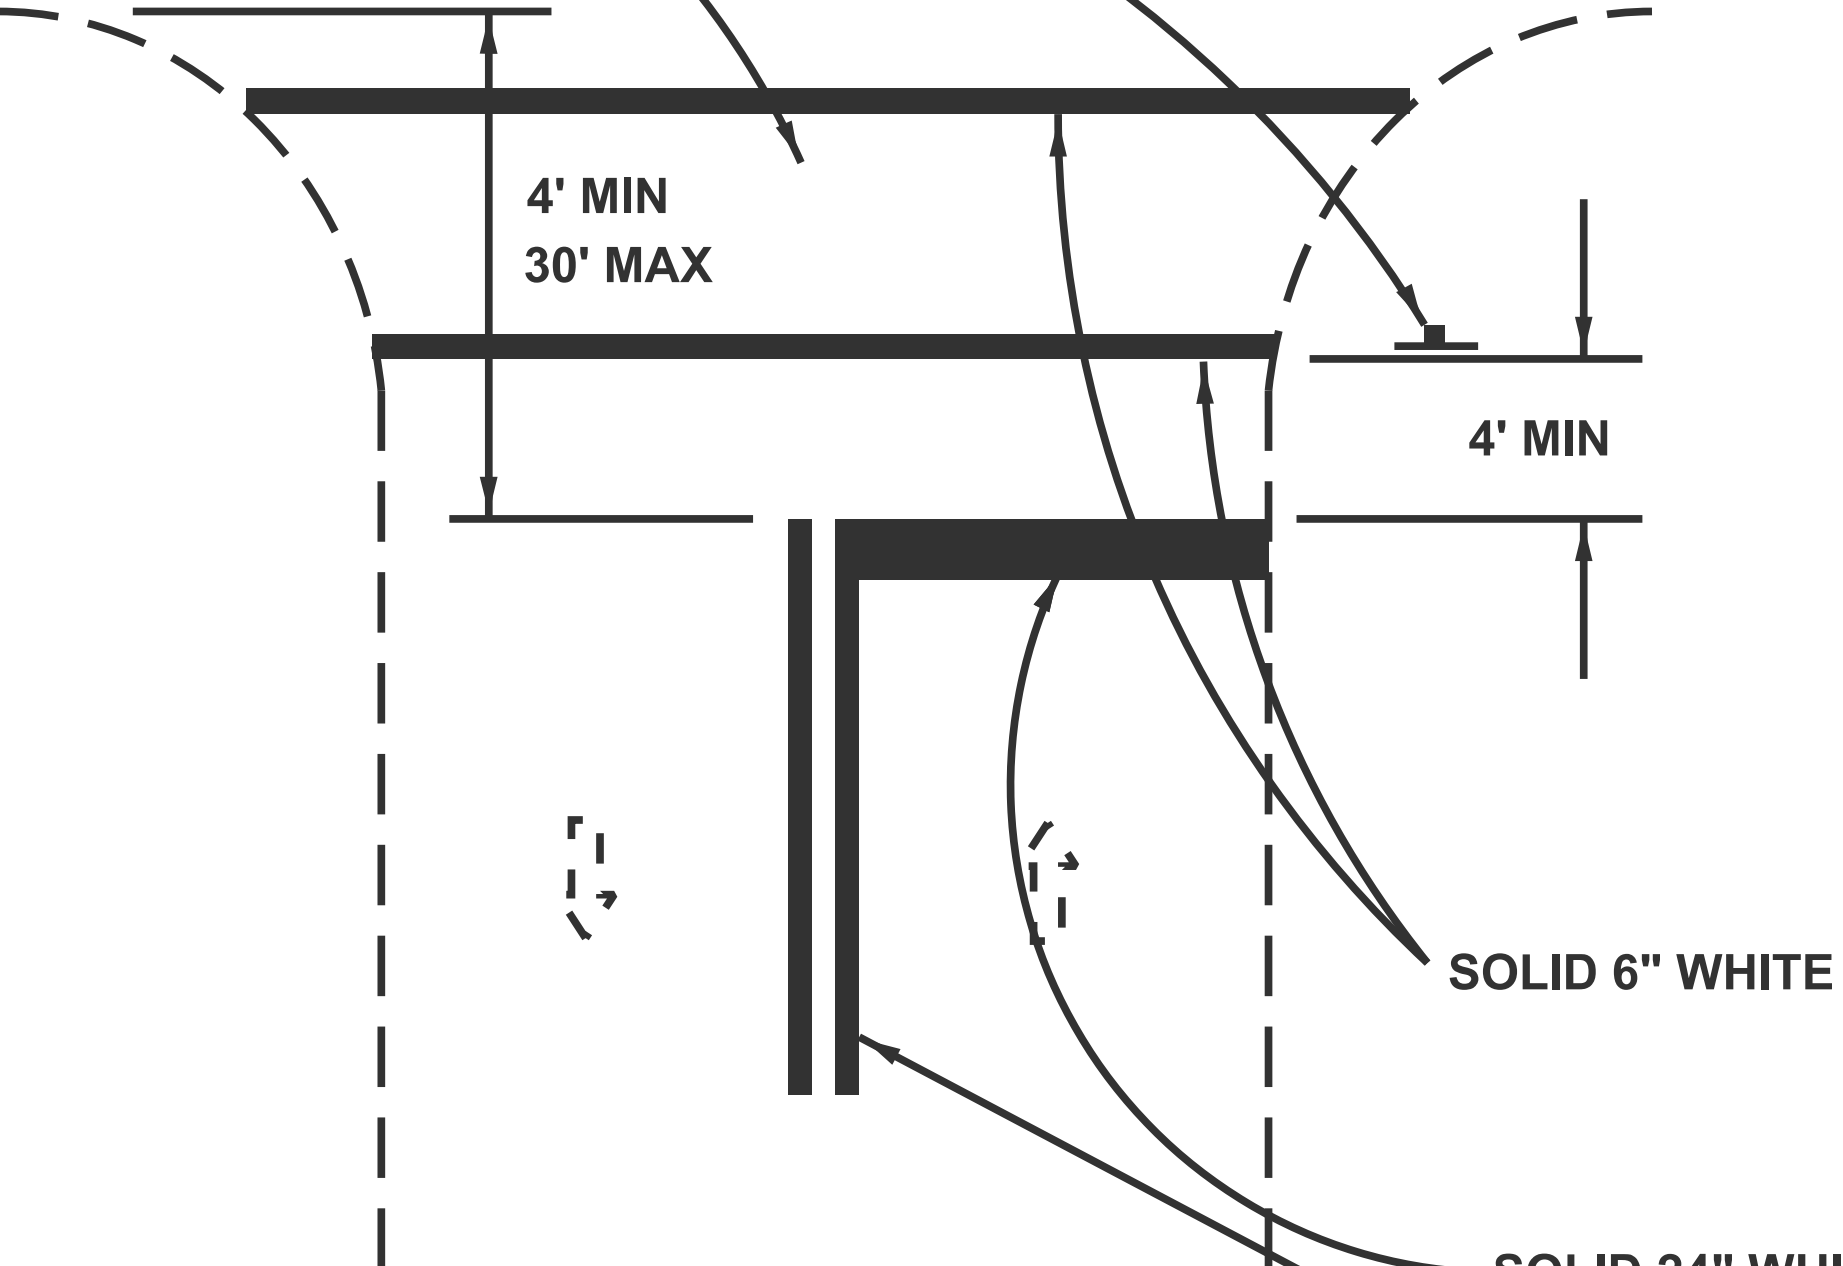

SOLID 6" WHITE

SOLID 24" WHITE

SPEED < 45 MPH 100' NO PASSING ZONE APPROCHING STOP BAR
SPEED > 45 MPH 500' NO PASSING ZONE APPROCHING STOP BAR

RURAL

STOP LINES