

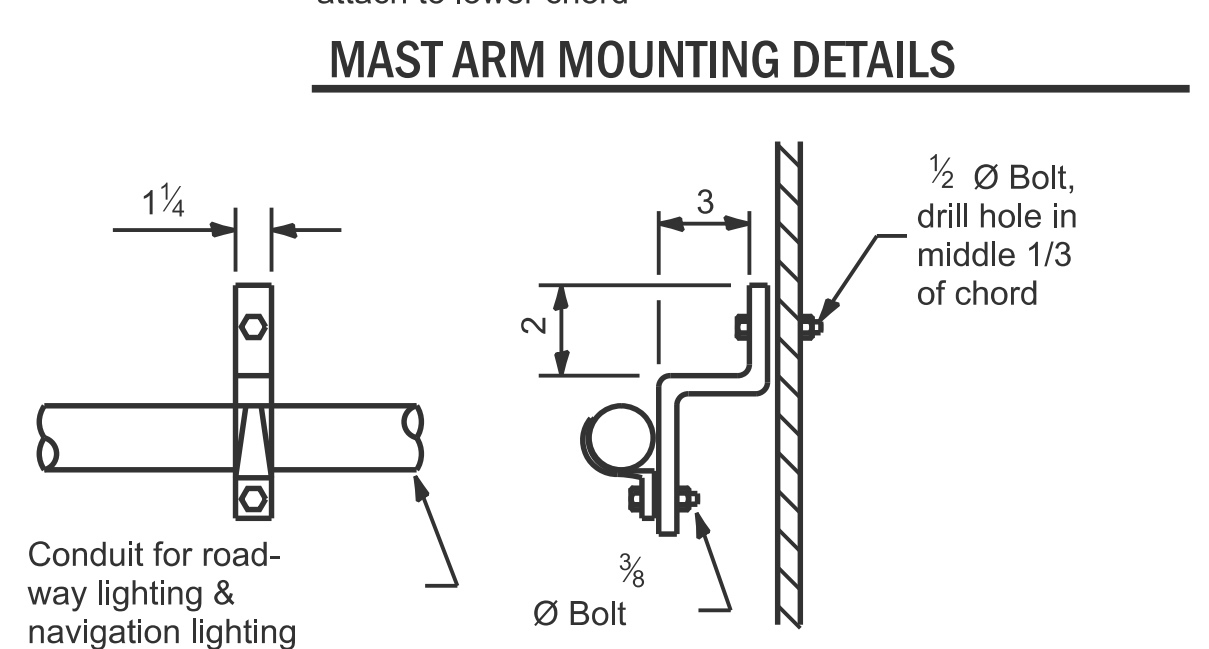
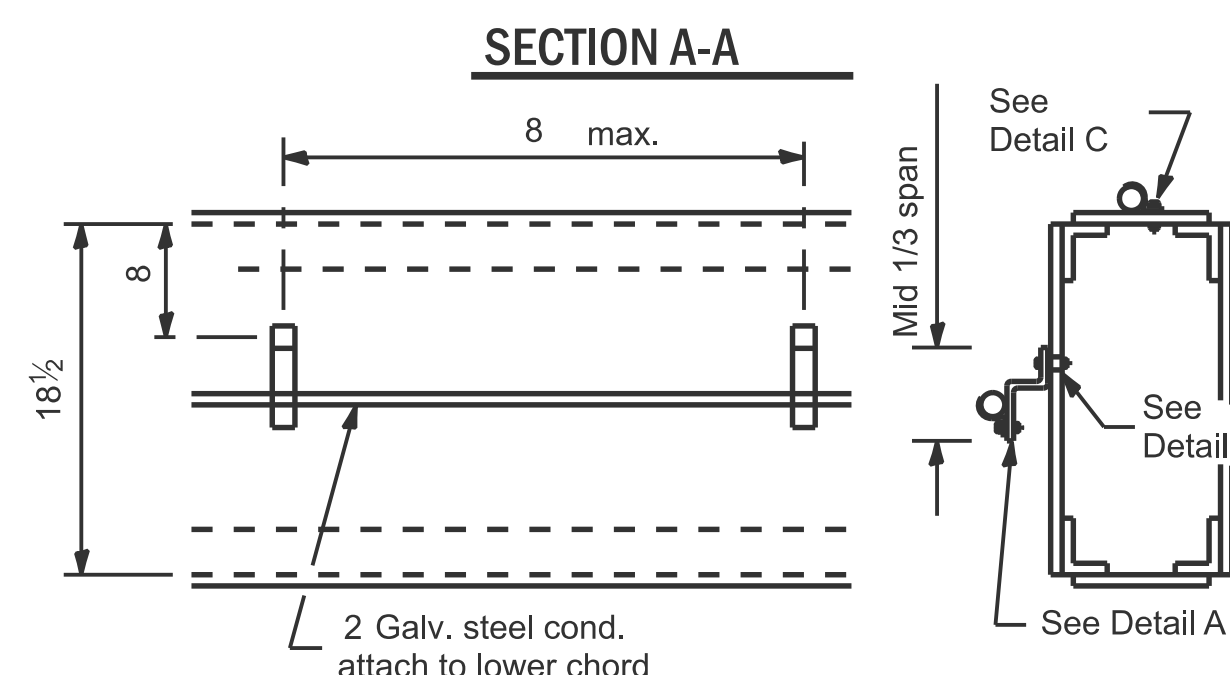
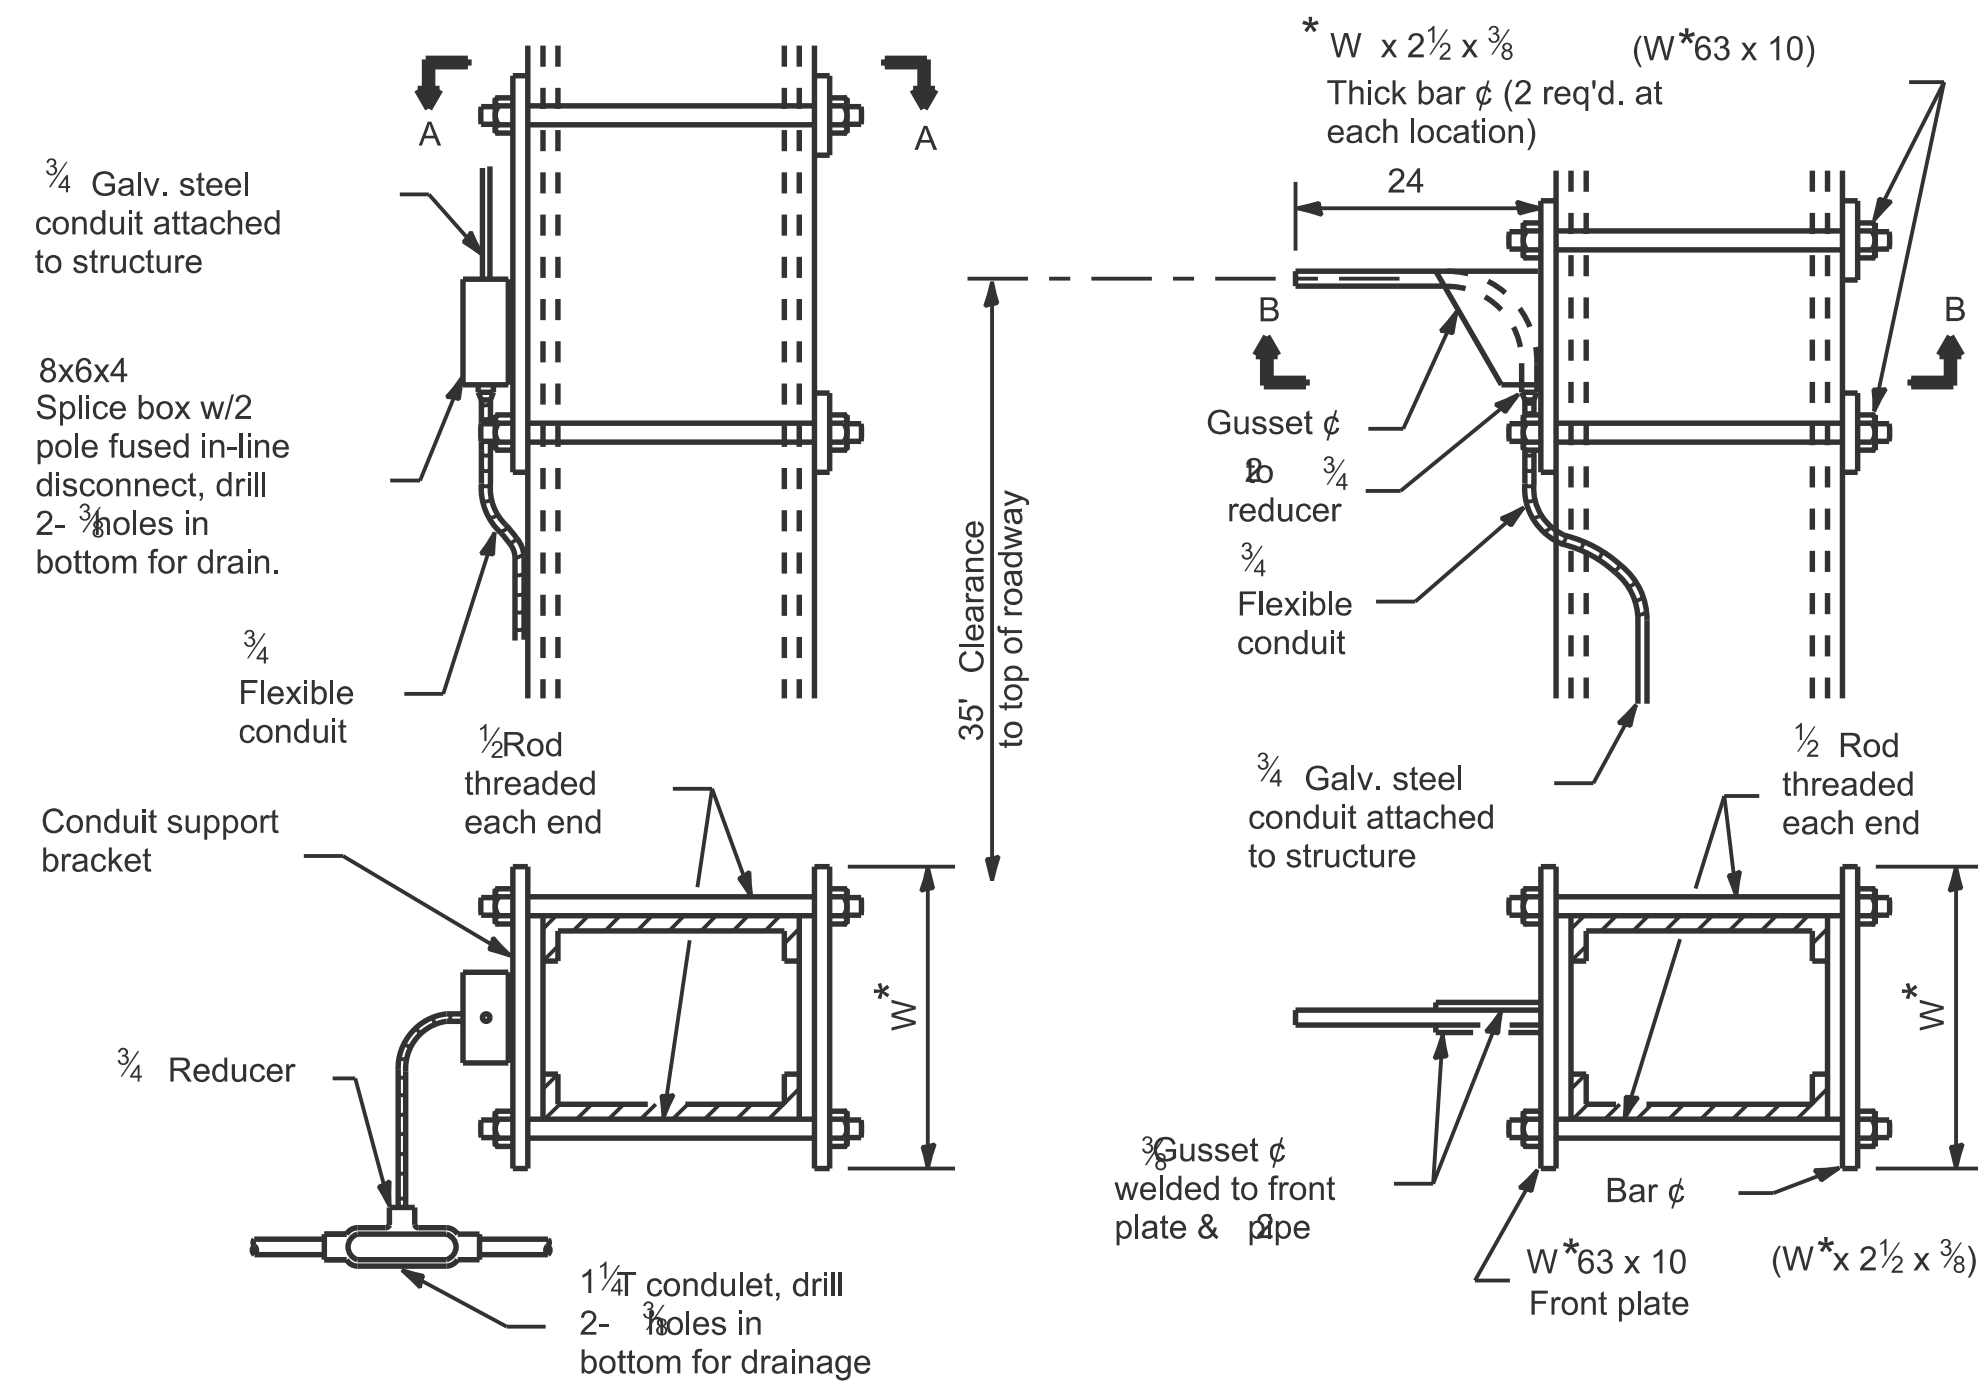


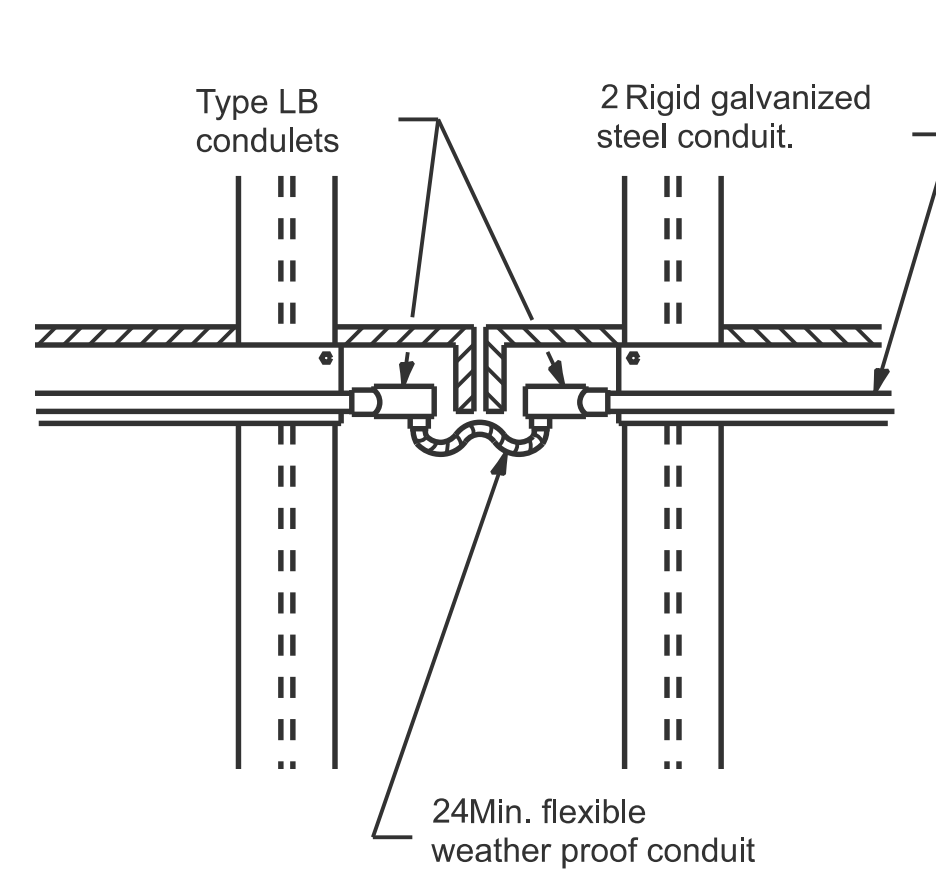


DETAIL A

** Conduit clamps shall be malleable iron. Bolts, lock-nuts and washers shall be stainless steel. 1/4 steel bracket shall be hot dipped galvanized after fabrication. Location on 6'cts.

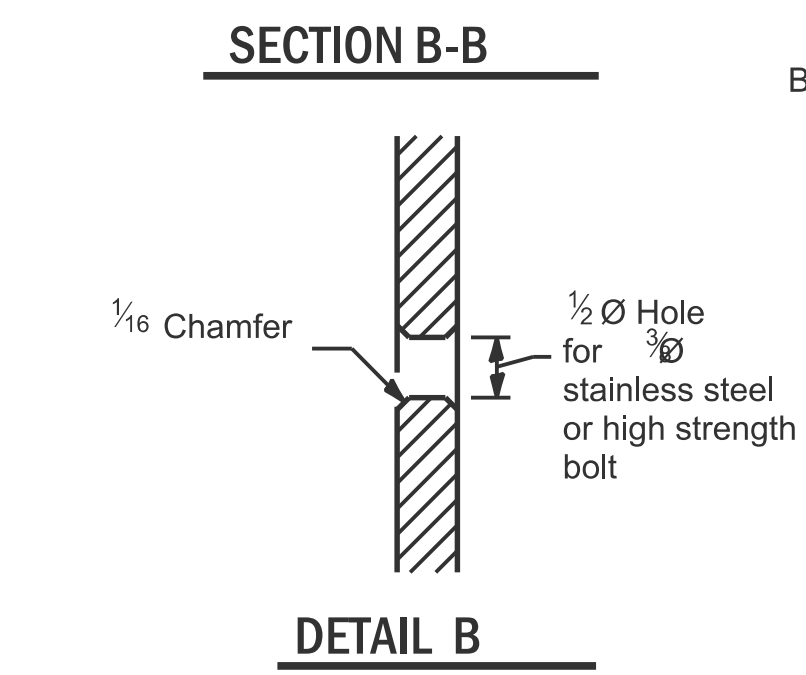


EXPANSION JOINT DETAIL


(Use same method to bypass other obstructions.)

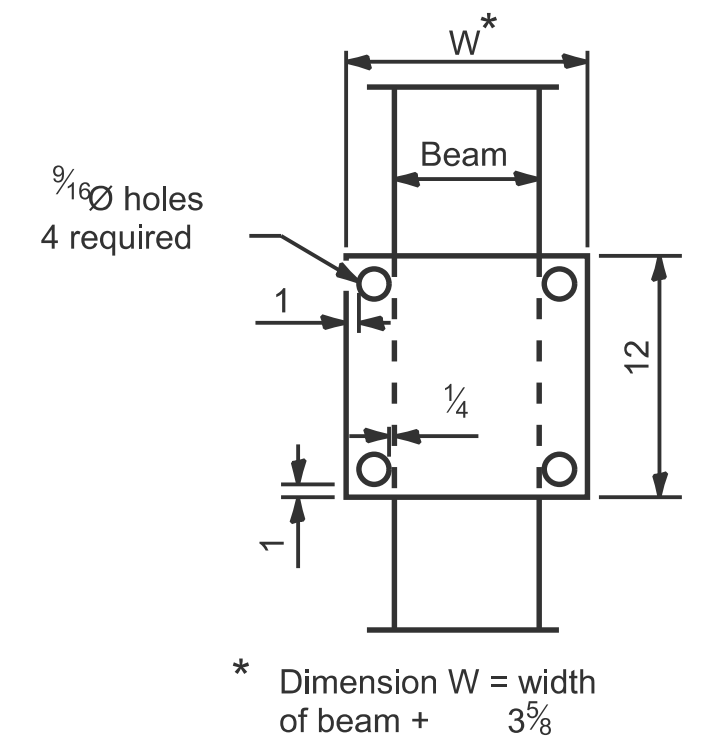


FRONT PLATE DETAIL

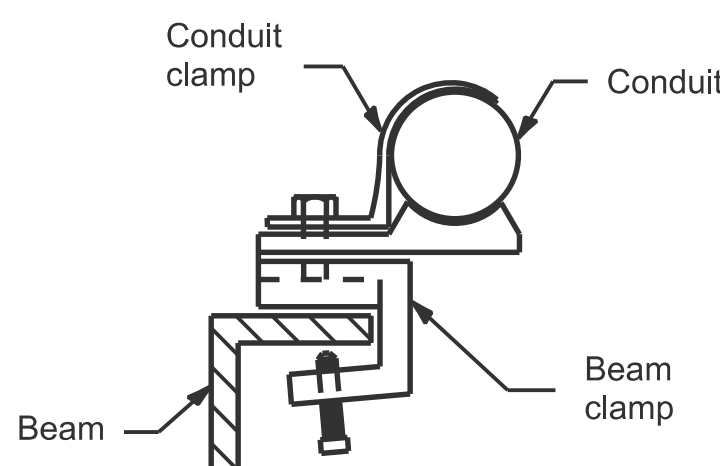

DETAIL C

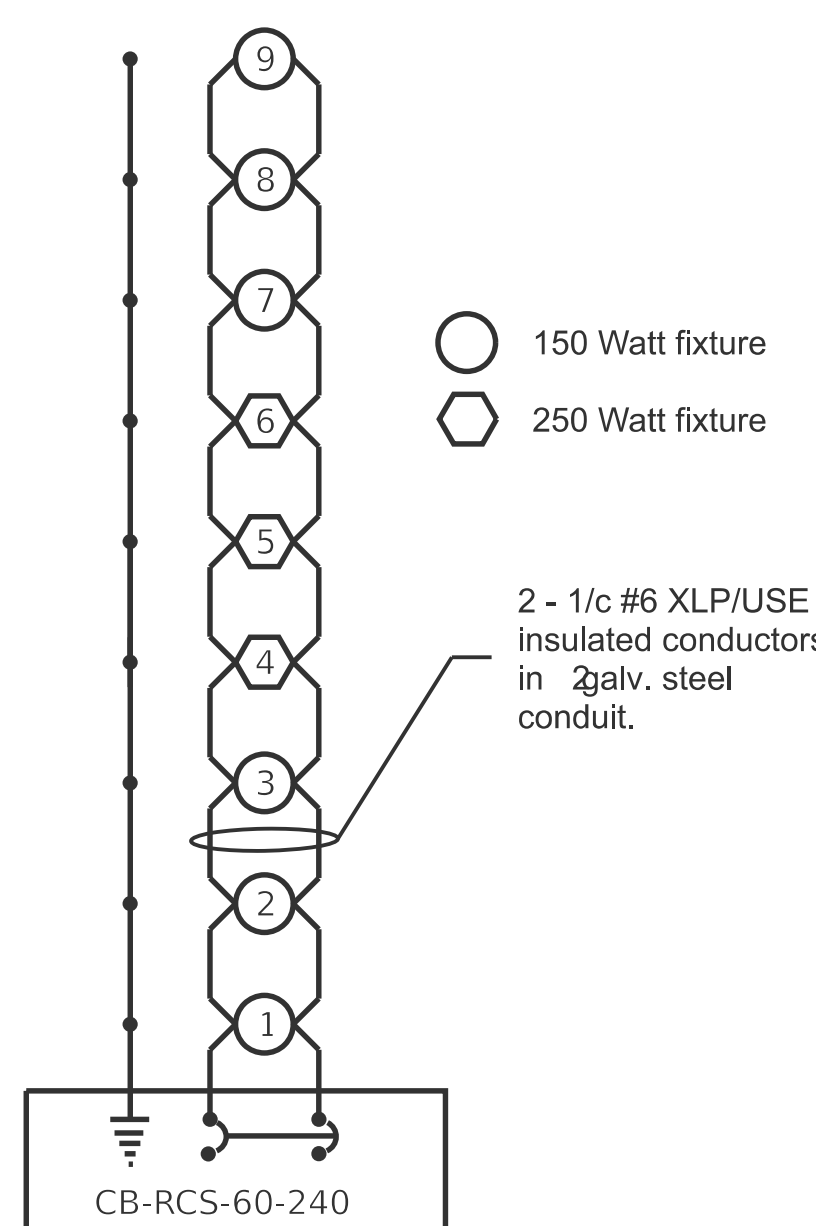


ROADWAY LIGHTING

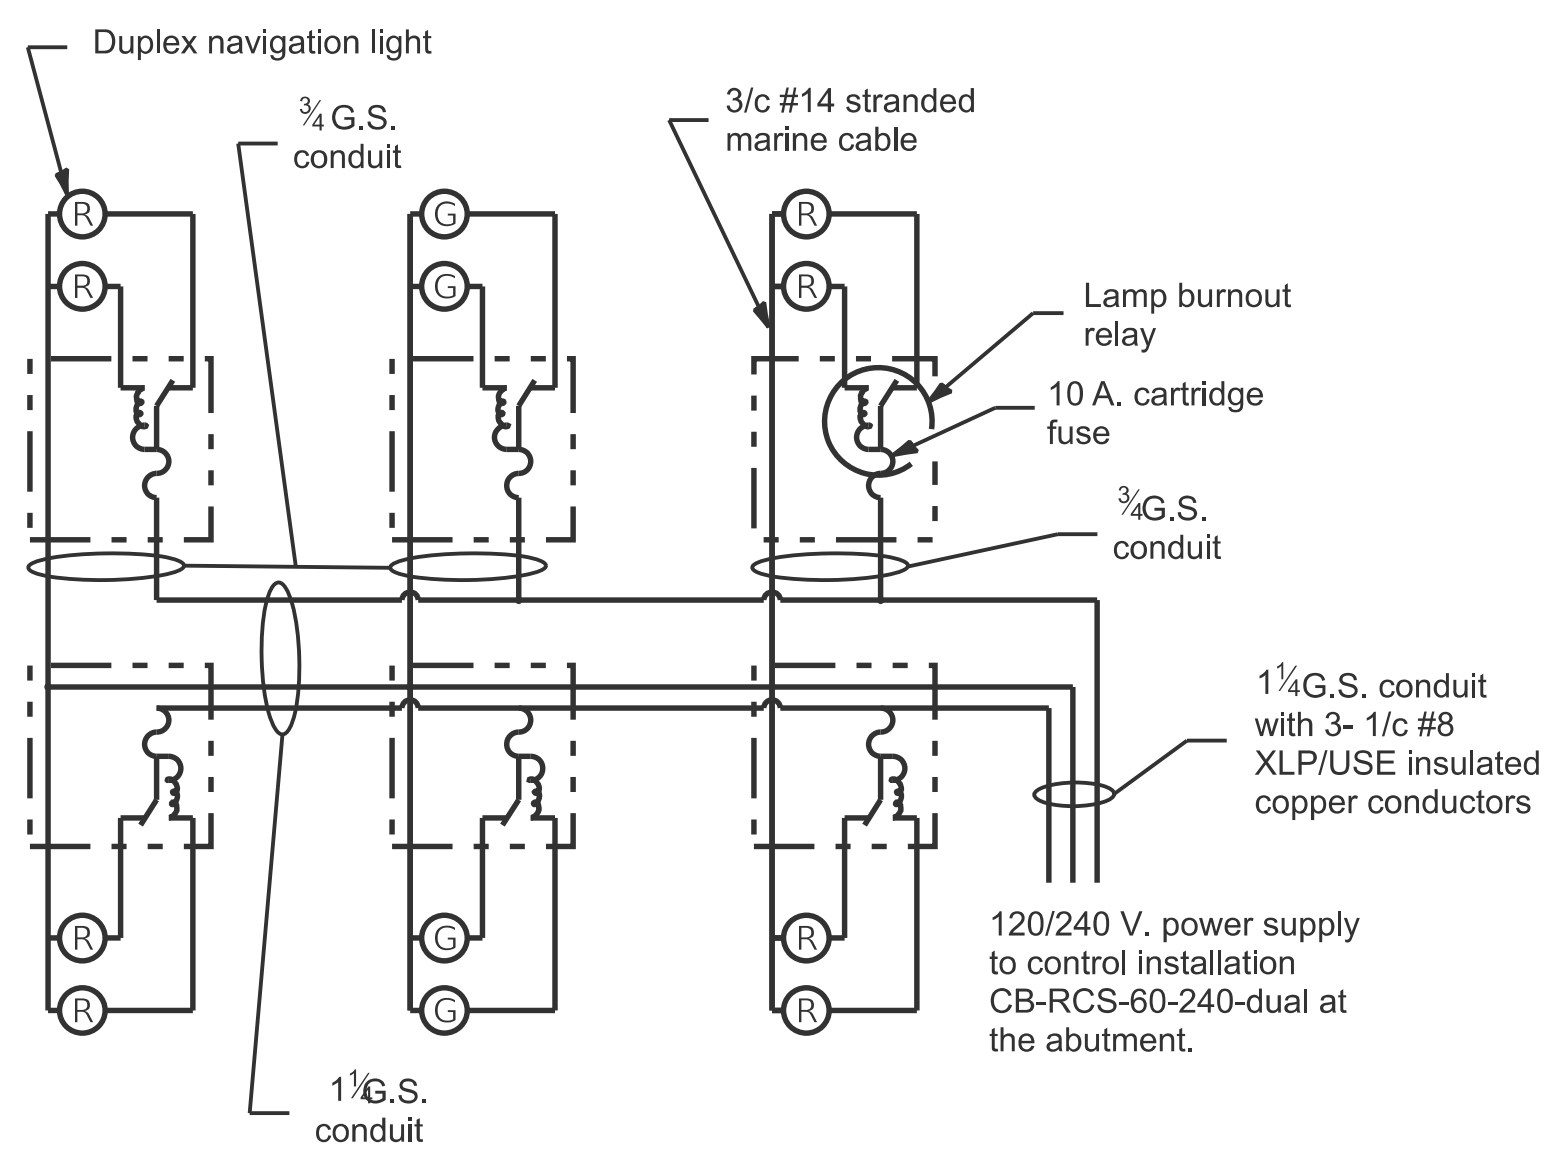

WIRING DIAGRAM FOR NAVIGATION LIGHTING

Counterbalance, size of weight and length of pipe as recommended by the navigation light manufacturer

12x12 reflector red or green, as required.

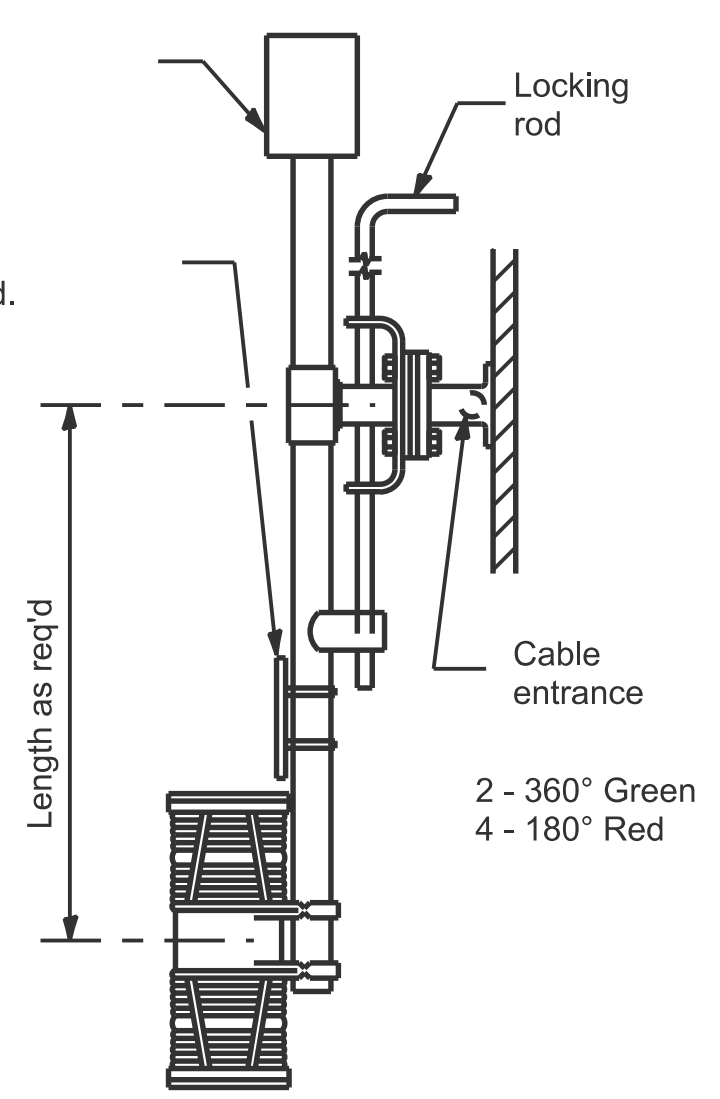

NAVIGATION LUMINAIRE

All dimensions are in inches unless otherwise shown.