

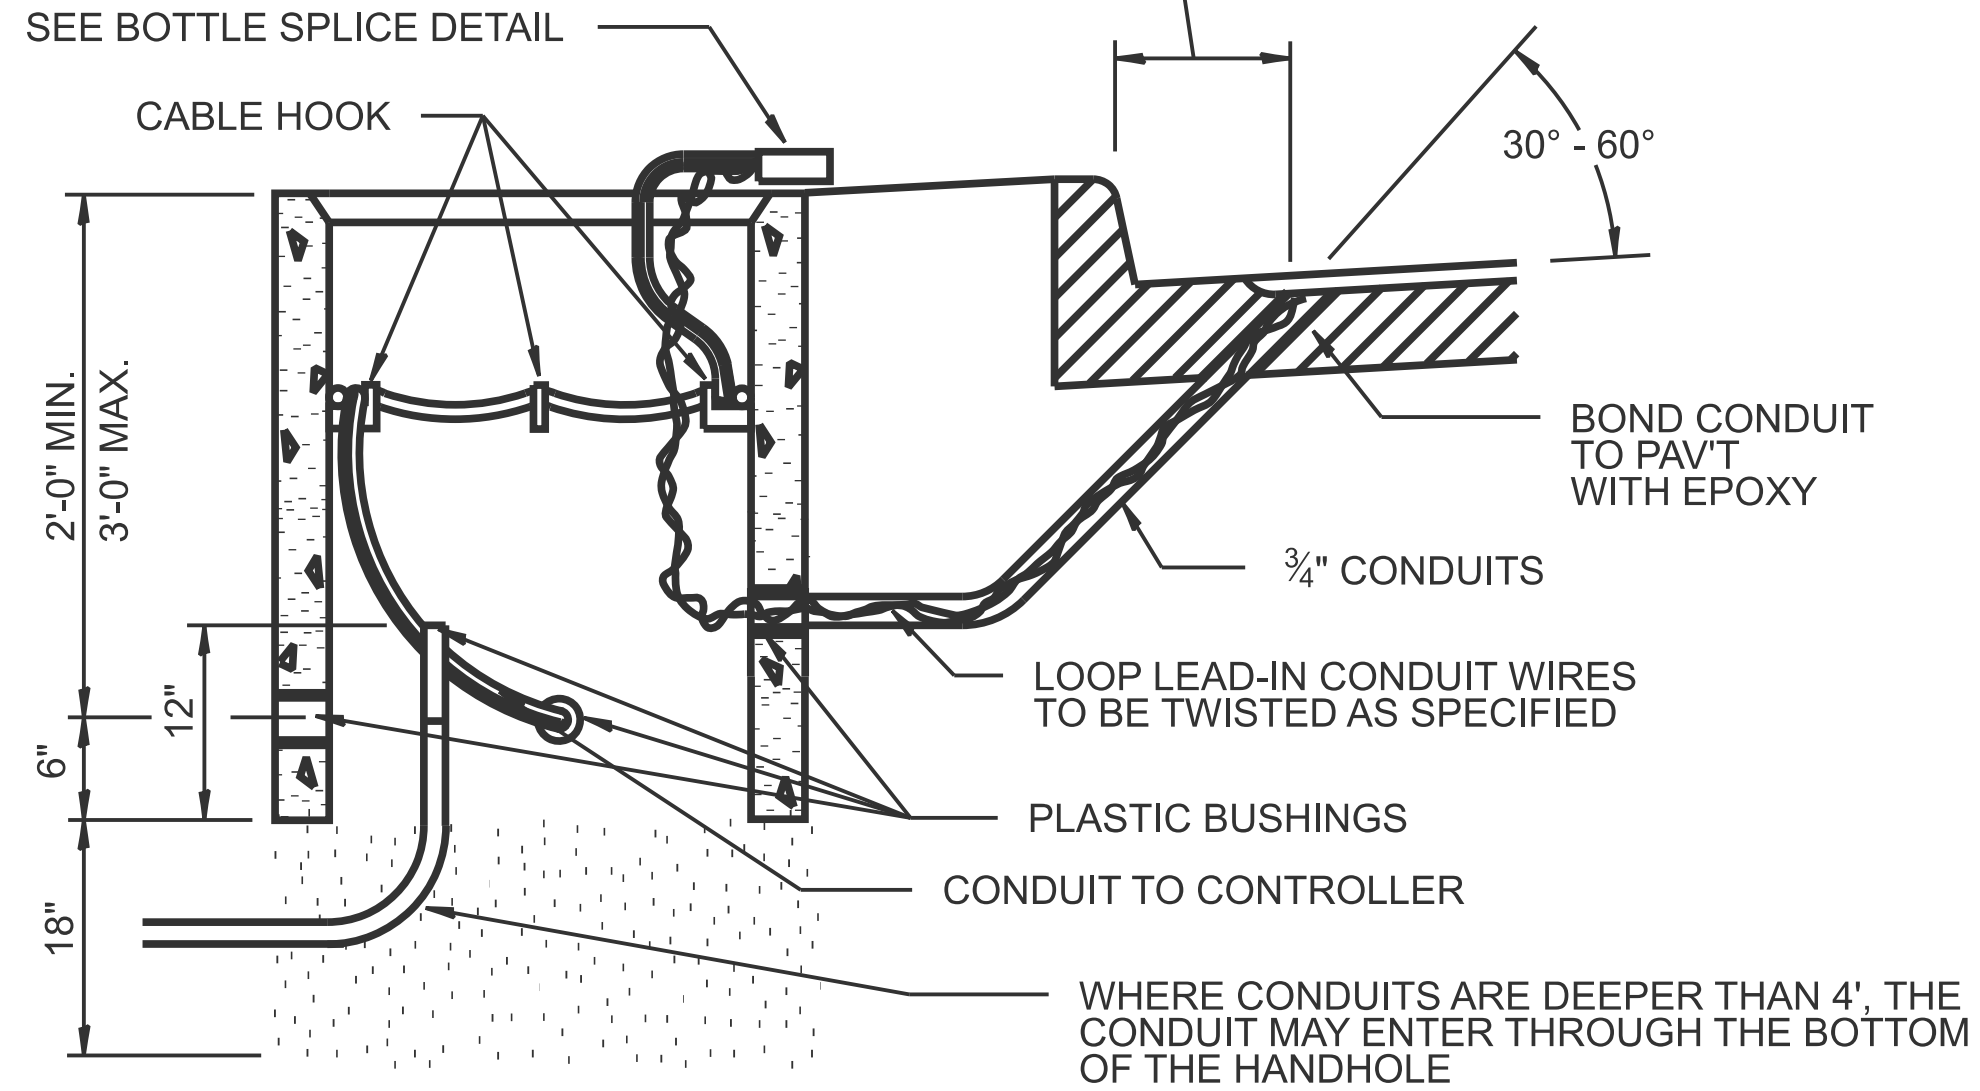
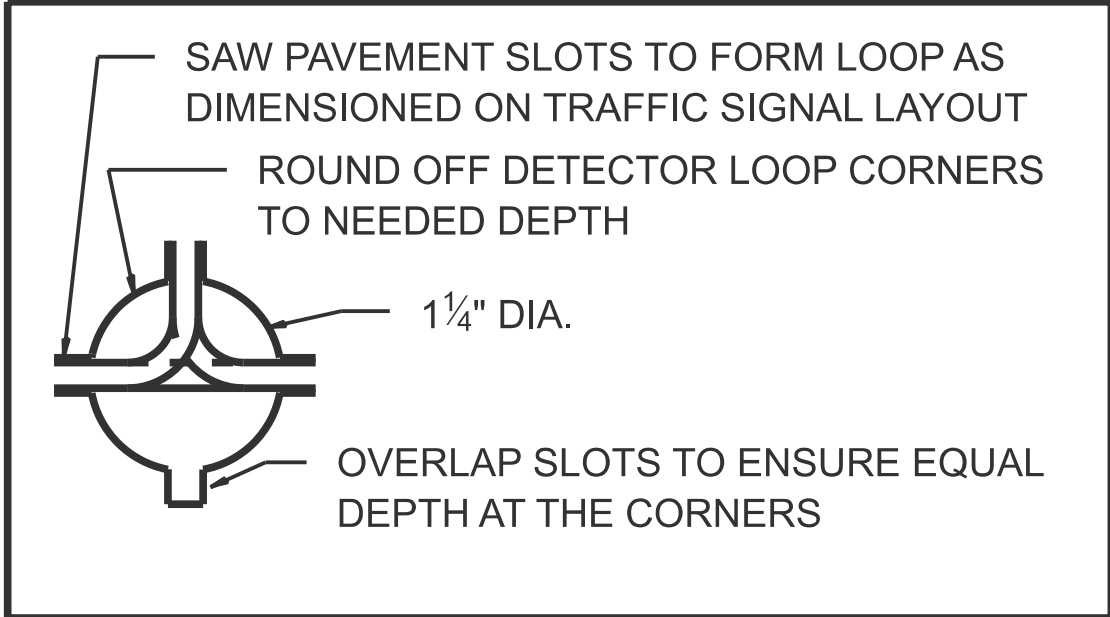


LENGTH OF SLACK FOR LOOP LEAD-INS SHALL PROVIDE FOR MAKING THE SPLICE ON TOP OF THE HANDHOLE AND ONE COMPLETE LOOP OF THE INTERIOR OF THE HANDHOLE, THE SPLICE SHALL BE SUPPORTED BY A CABLE HOOK.

THE LOOP LEAD-IN CONDUIT HOLES SHALL BE PLACED AS CLOSE TO THE CURB AS POSSIBLE TO PERMIT SAW OVERLAP WITHOUT SCARRING FACE OF CURB. IN NON-CURB LOCATIONS THE DISTANCE SHALL NOT BE LESS THAN 6 INCHES.

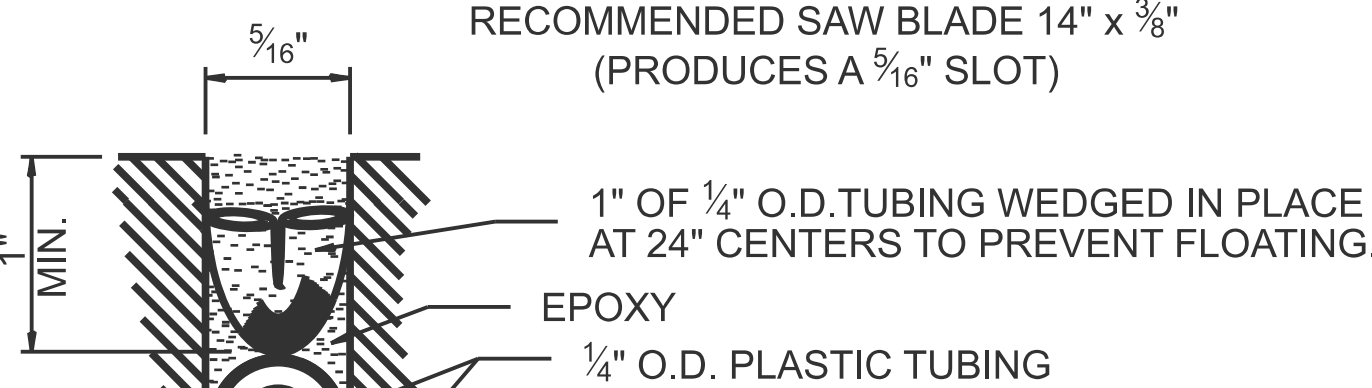


HANDHOLE CABLE CONNECTIONS

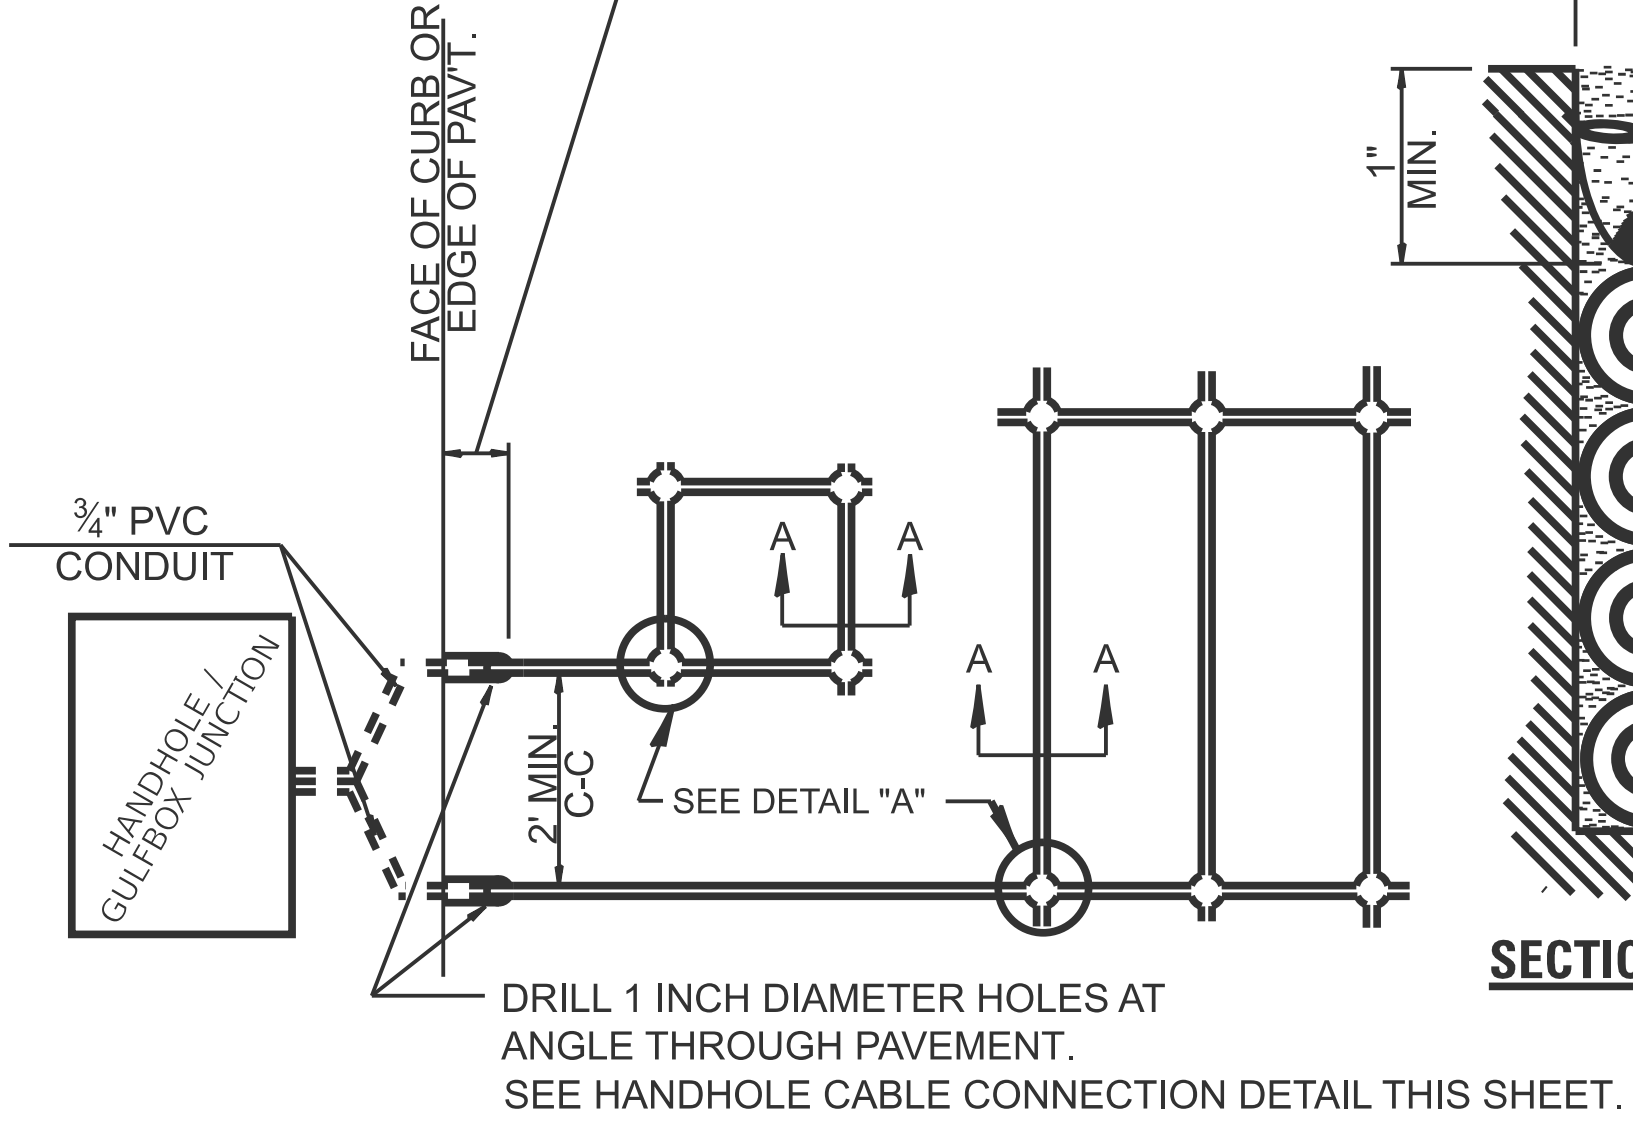


DETAIL A

PAVEMENT SAWING DETAIL FOR TUBE ENCASED DETECTOR LOOP WIRE

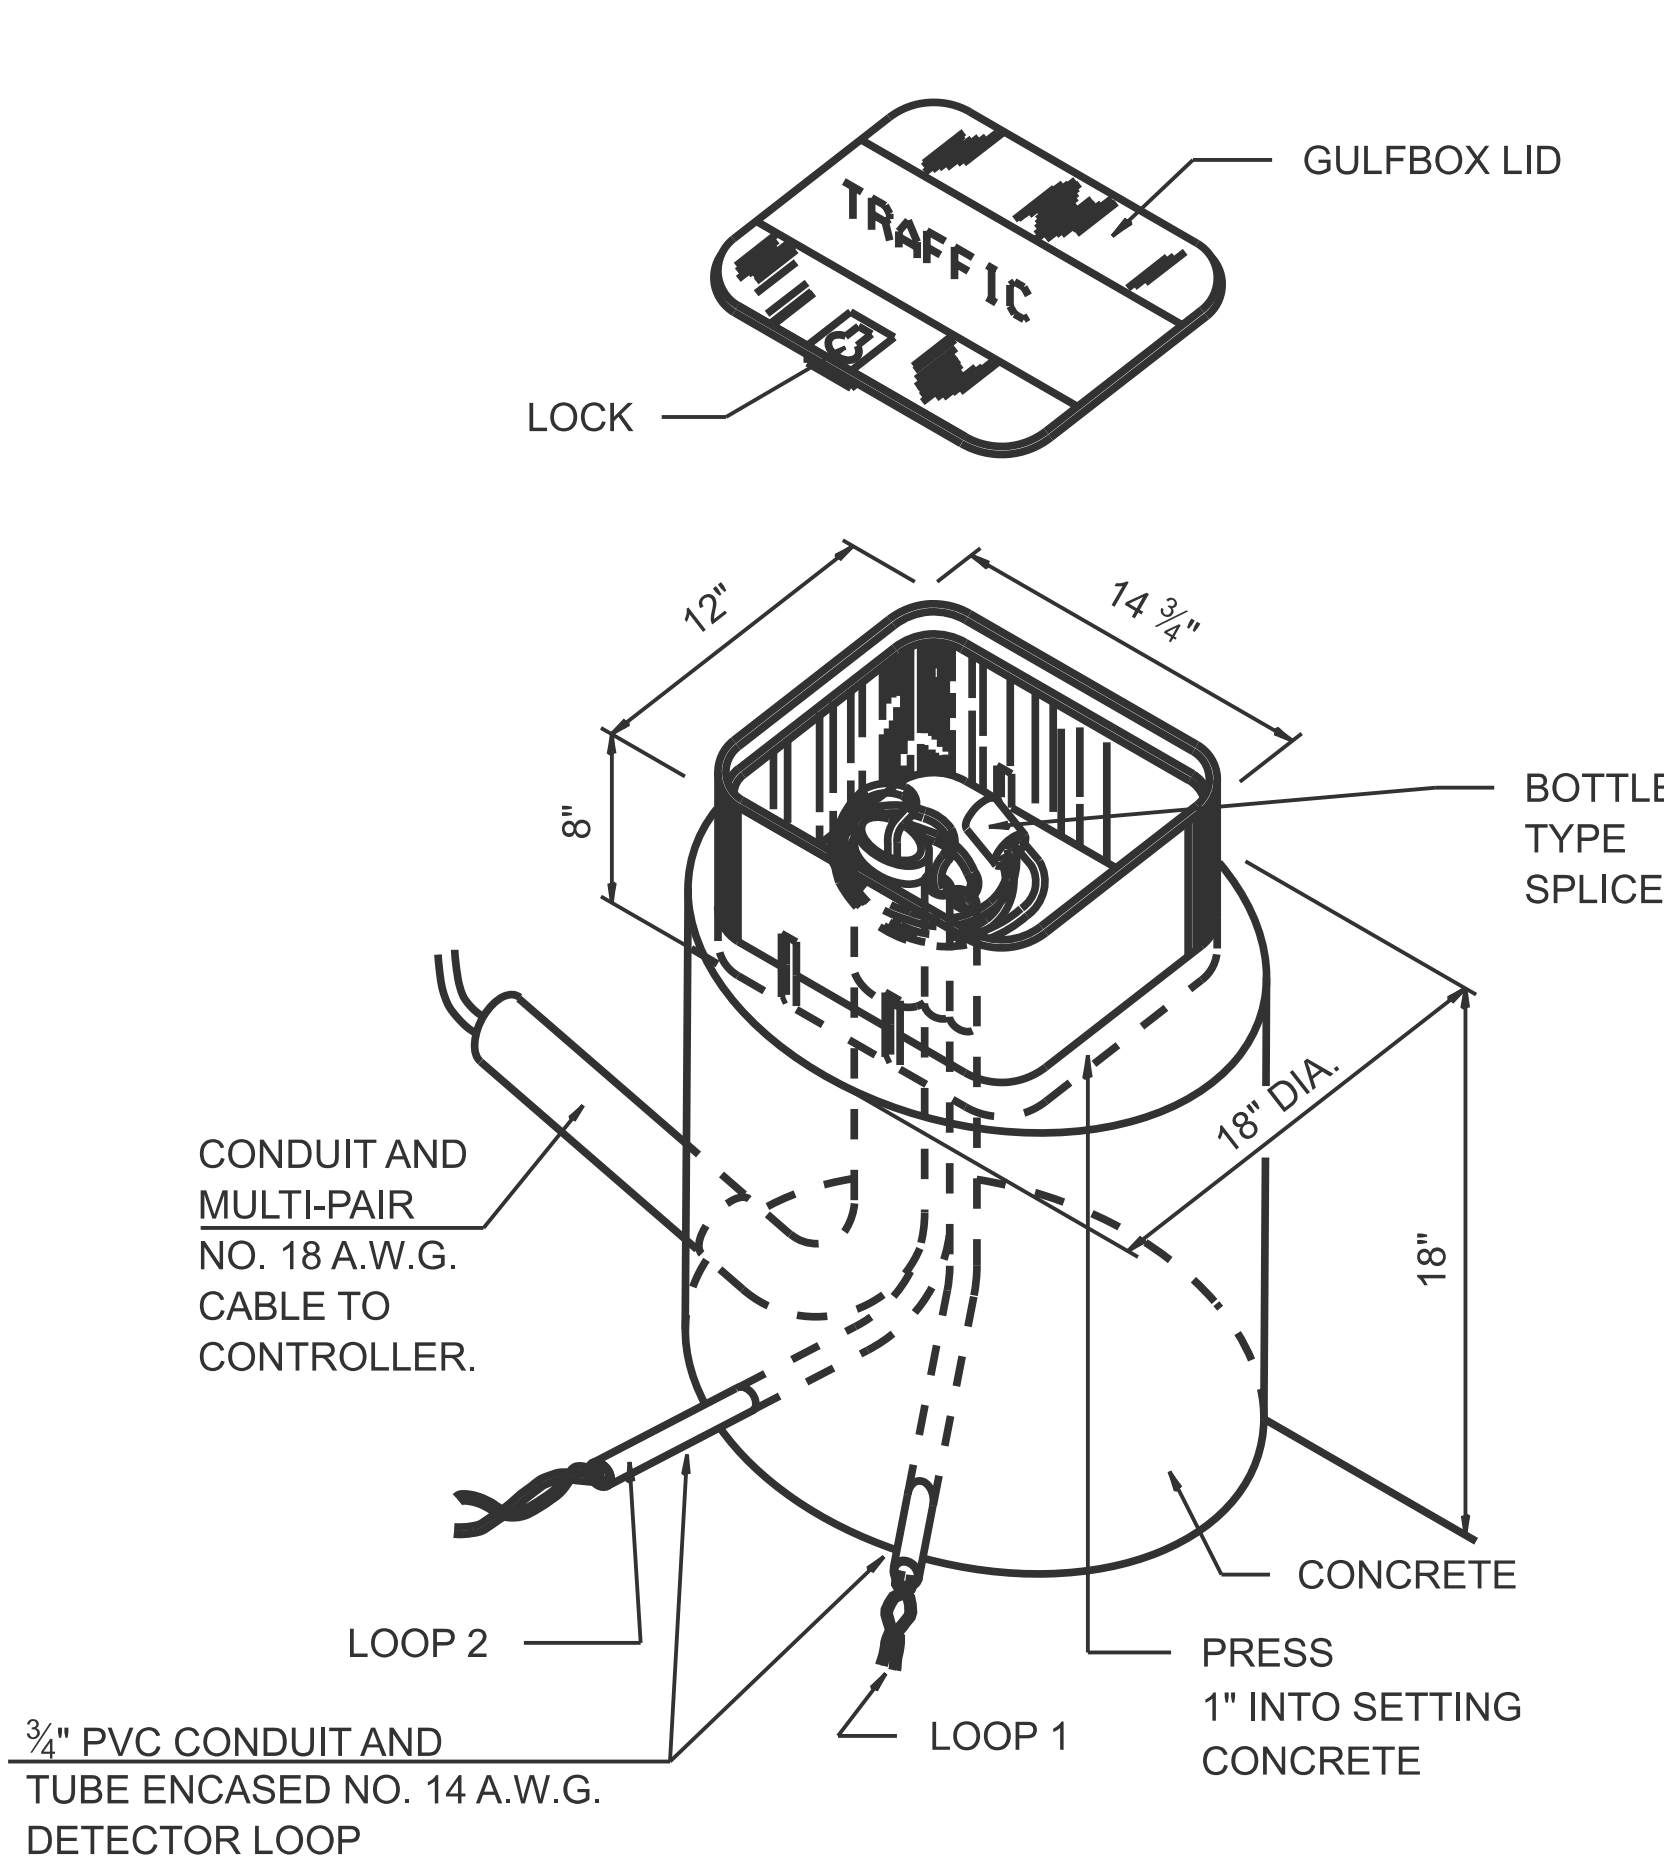


GULFBOX JUNCTION DETAIL


(SHOWING CONNECTION OF TUBE-ENCASED DETECTOR LOOP TO MULTI-PAIR LEAD-IN CABLE)

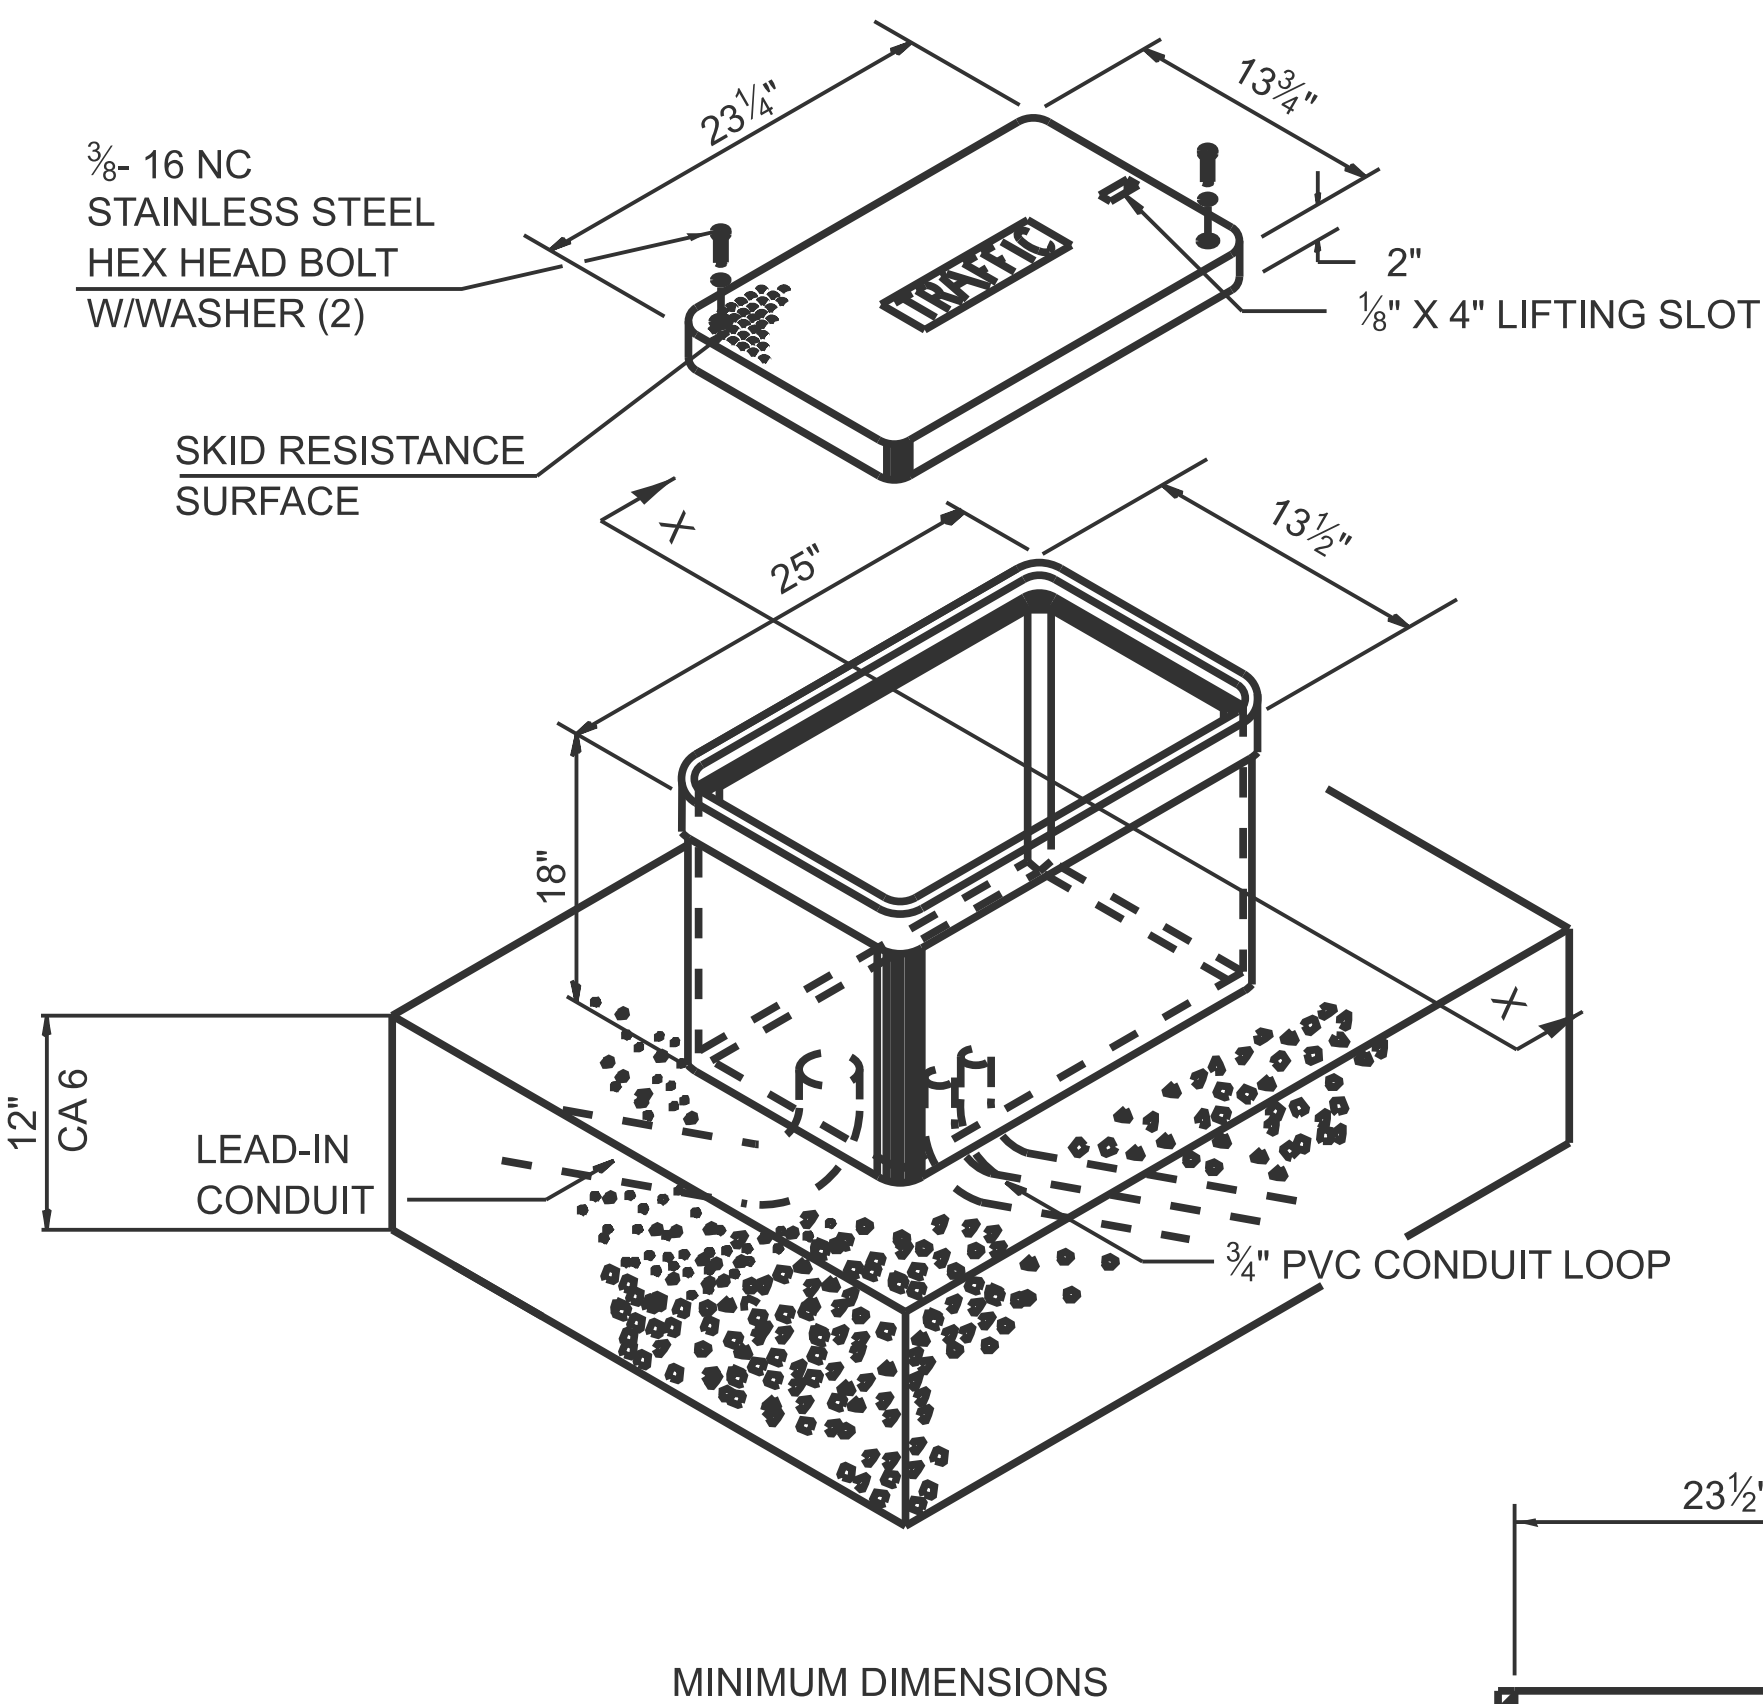

JUNCTION BOX (SPECIAL)

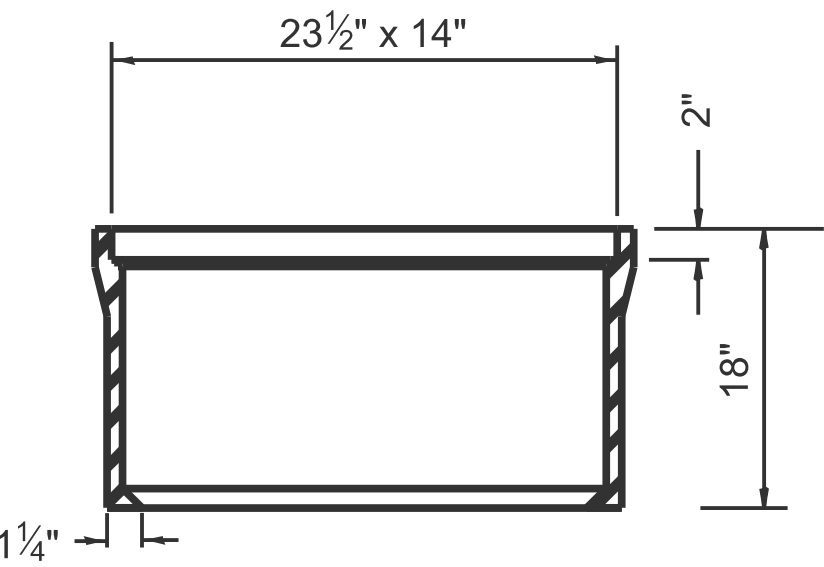

SECTION X-X

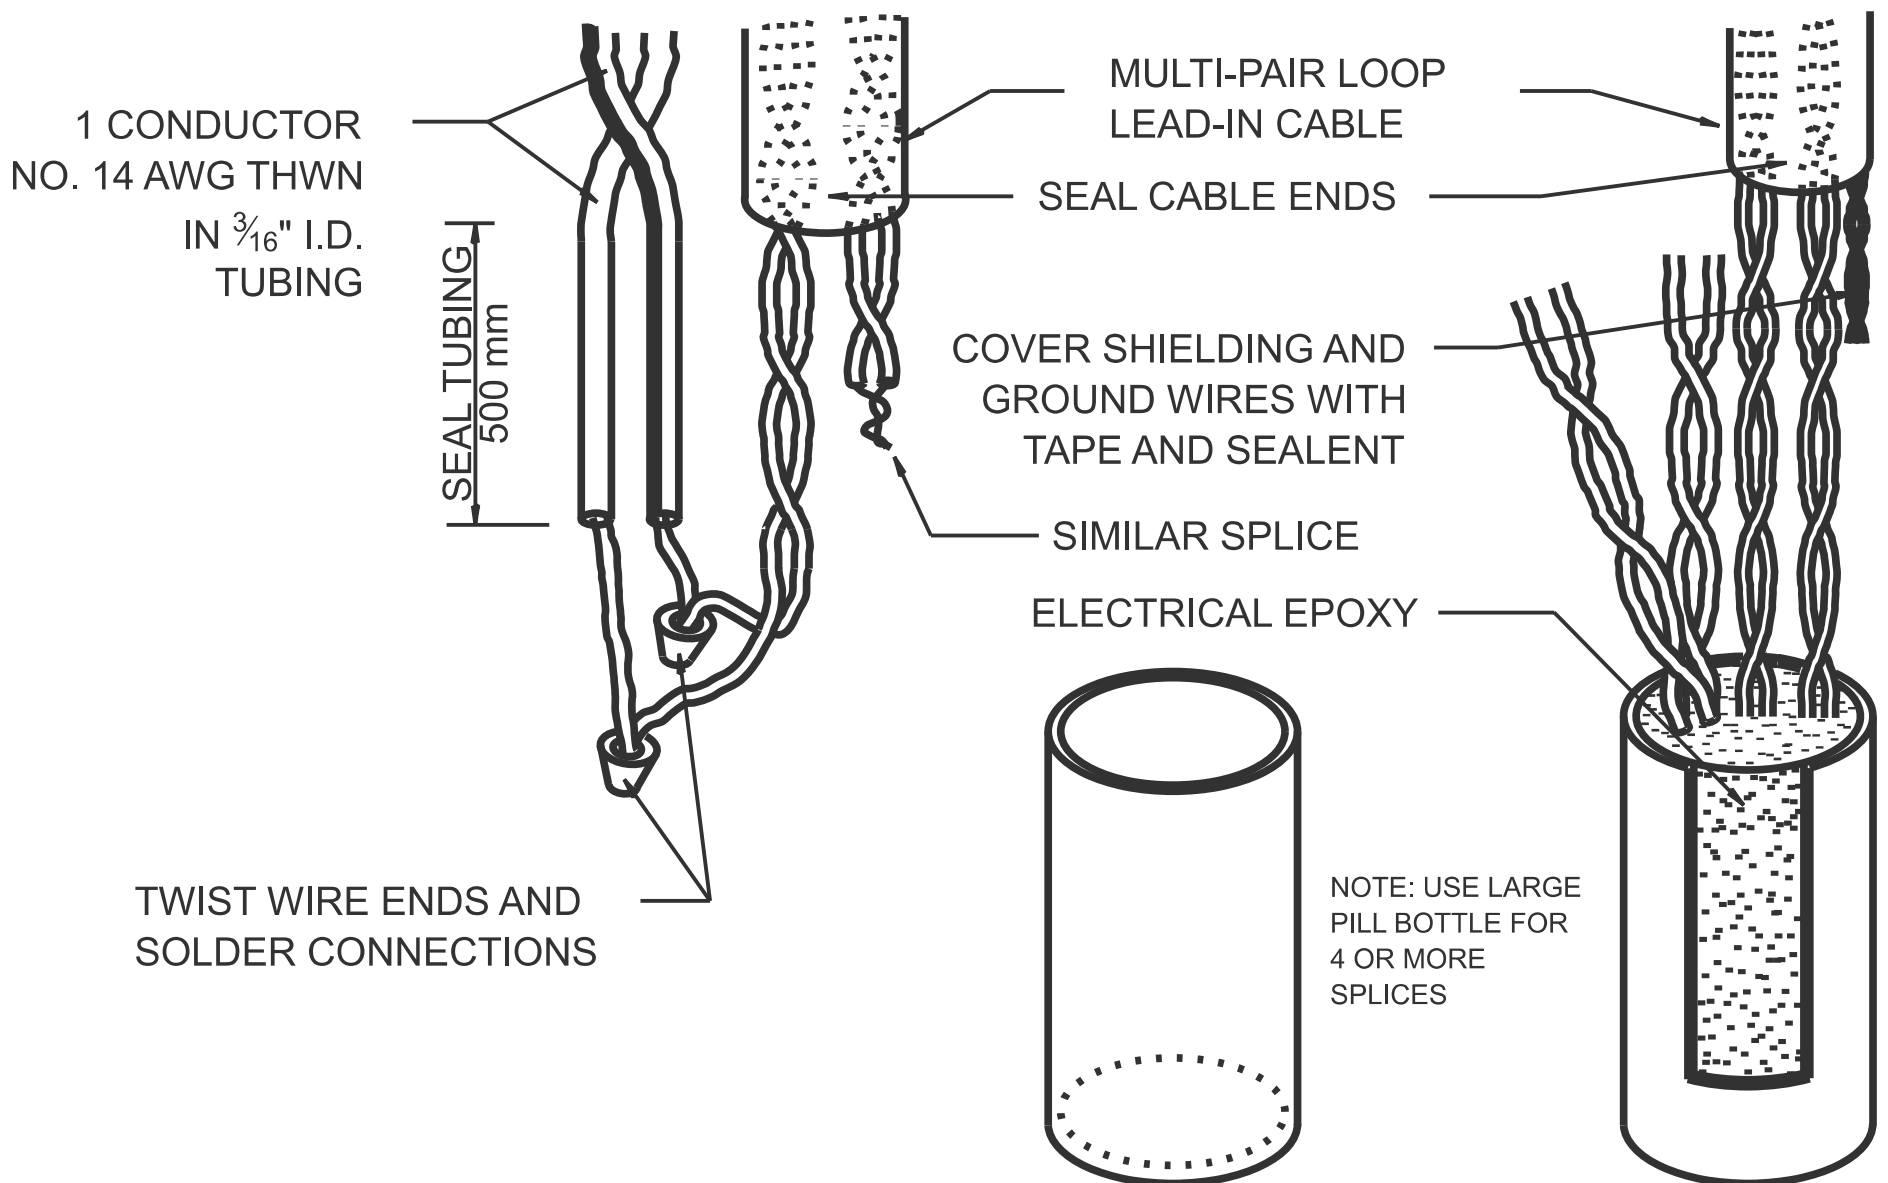

SPLICE

PILL BOTTLE

FINISHED SPLICE

BOTTLE SPLICE DETAIL

