

STATE OF ILLINOIS
DEPARTMENT OF TRANSPORTATION

F.A.I. RTE.	SECTION	COUNTY	TOTAL SHEETS	SHEET NO.
80	D3 SEED FY 26-01	GRUNDY	5	1
		ILLINOIS	CONTRACT NO. 66T16	

INDEX OF SHEETS

- 1 COVER SHEET
- 2 GENERAL NOTES
- 3 SUMMARY OF QUANTITIES
- 4 SCHEDULES
- 5 DETAILS



LIST OF ILLINOIS DOT HIGHWAY STANDARDS

000001-09	STANDARD SYMBOLS, ABBREVIATIONS AND PATTERNS
001006	DECIMAL OF AN INCH AND OF A FOOT
701001-02	OFF-ROAD OPERATIONS 2L, 2W, MORE THAN 15' AWAY
701006-05	OFF-ROAD OPERATIONS 2L, 2W, 15' TO 24" FROM PAVEMENT EDGE
701106-02	OFF-ROAD OPERATIONS, MULTILANE, MORE THAN 15' AWAY
701901-11	TRAFFIC CONTROL DEVICES

PROPOSED
HIGHWAY PLANS

ROUTE: FAI 80 (I-80)
SECTION: D3 SEED FY 26-01
PROJECT:
WEED CONTROL – SEEDING
GRUNDY COUNTY


C-93-044-26

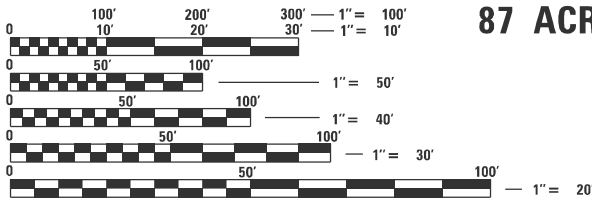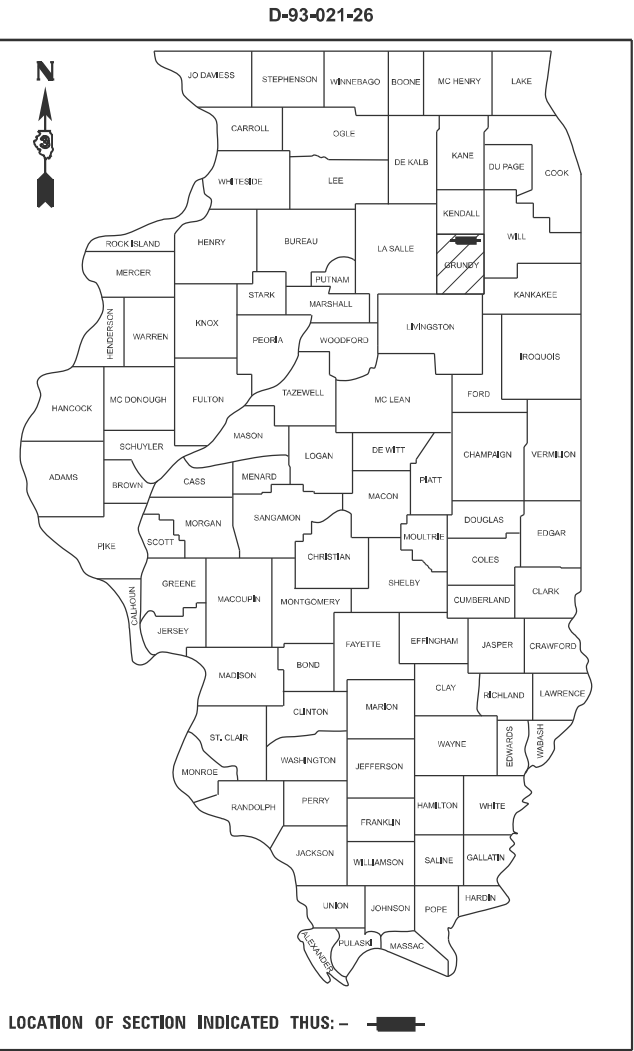

FULL SIZE PLANS HAVE BEEN PREPARED USING STANDARD ENGINEERING SCALES. REDUCED SIZED PLANS WILL NOT CONFORM TO STANDARD SCALES. IN MAKING MEASUREMENTS ON REDUCED PLANS, THE ABOVE SCALES MAY BE USED.

J.U.L.I.E.
JOINT UTILITY LOCATION INFORMATION FOR EXCAVATION
1-800-892-0123
OR 811

PROJECT ENGINEER: JOE KANNEL P.E.
UNIT CHIEF: MOHAMED YOUSIF
DISTRICT 3 NO. (815) 434-6131
CONTRACT NO. 66T16

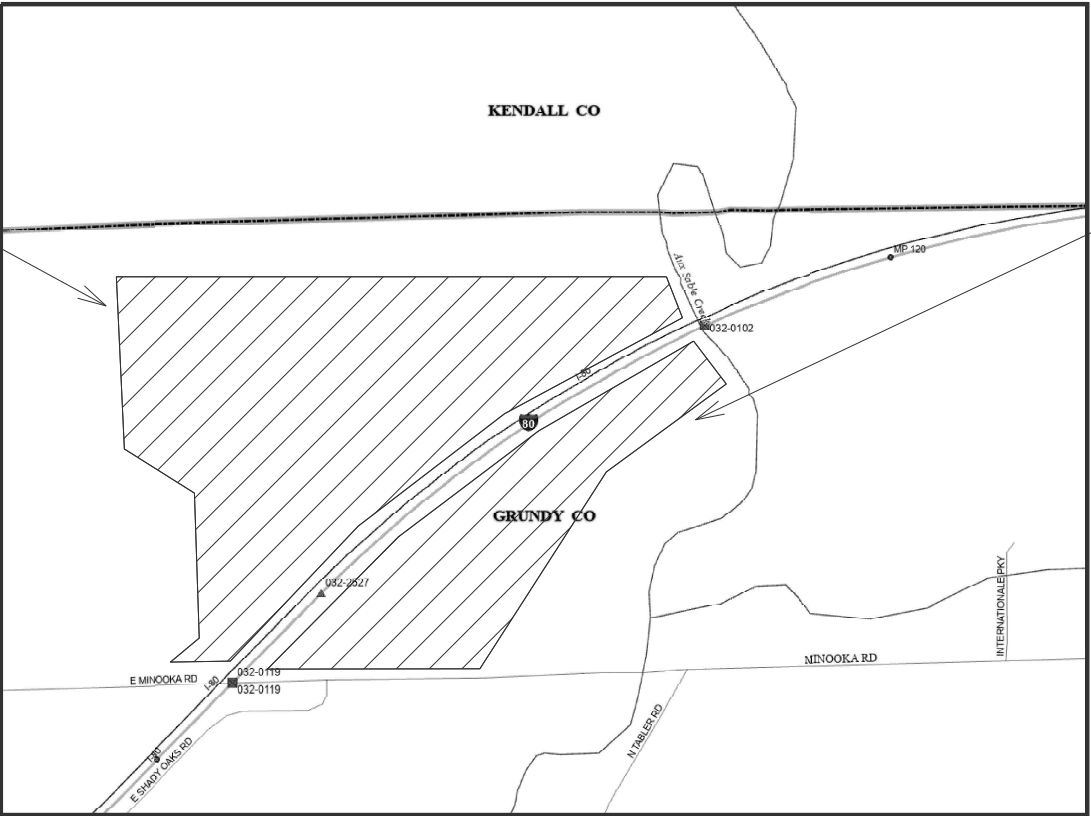

WEST SEEDING
ACERAGE
3RJ0002 —
87 ACRES SEEDING

EAST SEED
ACERAGE
3RJ0003 —
37.527 ACRES SEEDING

STATE OF ILLINOIS
DEPARTMENT OF TRANSPORTATION

SUBMITTED November 4, 2025
Trisha Thompson REGIONAL ENGINEER

December 5, 2025
Scott A. [Signature] ENGINEER OF DESIGN AND ENVIRONMENT

December 5, 2025
[Signature] DIRECTOR OF HIGHWAYS PROJECT IMPLEMENTATION

PRINTED BY THE AUTHORITY
OF THE STATE OF ILLINOIS

GENERAL NOTES

ACTUAL ACREAGES MAY VARY SLIGHTLY FROM THOSE SHOWN IN THE PLANS AND SHALL BE DETERMINED BY THE ENGINEER.

COMMITMENTS

None

STATE OF ILLINOIS
DEPARTMENT OF TRANSPORTATION
DISTRICT THREE
AS BUILT INFORMATION

SUPERVISING CONSTRUCTION FIELD ENGINEER

RESIDENT ENGINEER / TECHNICIAN

START & END DATES
OF CONSTRUCTION:

INSPECTORS:

MODEL: Default
FILE NAME: c:\p\p_work\pwtol\illinois.gov_boudle.shan@illinois.gov\d151444\66T16-SHT-COVER.dgn

	USER NAME = Boudle,Shan	DESIGNED -	REVISED -	STATE OF ILLINOIS DEPARTMENT OF TRANSPORTATION				F.A.I. RTE.	SECTION	COUNTY	TOTAL SHEETS	SHEET NO.
		DRAWN -	REVISED -					80	D3 SEED FY 26-01	GRUNDY	5	2
		CHECKED -	REVISED -					CONTRACT NO. 66T16				
	PLOT DATE = 10/22/2025	DATE -	REVISED -		SCALE:	SHEET	OF	SHEETS	STA.	TO STA.	ILLINOIS FED. AID PROJECT	

MODEL Default
FILE NAME: c:\pwworkspace\jhuillier.com\FMIDOT\Documents\IDOT Office\Chilid 3\ORD Project\0385T16\CADD\04\66T16 Complete Sheets.dgn

CODE NO.	ITEM	UNIT	TOTAL QUANTITY	CONSTR. CODE
				GRUNDY COUNTY
				FRONTAGE ROAD
				0031
				100% STATE
25000310	SEEDING, CLASS 4	ACRE	124.75	124.75
67100100	MOBILIZATION	L SUM	1	1

	USER NAME = Boudle,Shan	DESIGNED -	REVISED -	STATE OF ILLINOIS DEPARTMENT OF TRANSPORTATION	SUMMARY OF QUANTITIES			F.A.I. RTE.	SECTION	COUNTY	TOTAL SHEETS	SHEET NO.
		DRAWN -	REVISED -					80	D3 SEED FY 26-01	GRUNDY	5	3
	PLOT SCALE = \$\$SCALE\$	CHECKED -	REVISED -					CONTRACT NO. 66T16				
	PLOT DATE = 10/28/2025	DATE -	REVISED -		SCALE:	SHEET	OF	SHEETS	STA.	TO STA.	ILLINOIS FED. AID PROJECT	

USER NAME = Bourdle,Shan	DESIGNED -	REVISED -
	DRAWN -	REVISED -
PLOT SCALE = \$SCALE\$	CHECKED -	REVISED -
PLOT DATE = 10/28/2025	DATE -	REVISED -

STATE OF ILLINOIS
DEPARTMENT OF TRANSPORTATION

SEEDING SCHEDULE	
LOCATION	SEEDING CLASS 4
	ACRE
3RJ0002 (WEST BOUND)	87
3RJ0003 (EAST BOUND)	37.527
TOTAL	124.75

SCHEDULES					F.A.I. RTE.	SECTION		COUNTY	TOTAL SHEETS	SHEET NO.
					80	D3 SEED FY 26-01		GRUNDY	5	4
					CONTRACT NO. 66T16					
SCALE:	SHEET	OF	SHEETS	STA.	TO STA.					
							ILLINOIS	FED. AID PROJECT		

PART OF THE N.E. 1/4 SECTION 4 & PART OF THE W. 1/2
OF THE N.W. 1/4 SECTION 3, TOWNSHIP 34 NORTH, RANGE
8 EAST OF THE THIRD PRINCIPAL MERIDIAN

TOTAL HOLDING = 288.629 ACRES±
AREA OF R.O.W. IN CORRIDOR = 87.721 ACRES±
REMAINDER = 200.908 ACRES±

3RJ0002
87.721 ACRES±

3RJ0003
37.527 ACRES±

TOTAL HOLDING = 64.622 ACRES±
AREA OF R.O.W. IN CORRIDOR = 37.527 ACRES±
REMAINDER = 27.095 ACRES±
T.E. AREA = 0.380 ACRES±
PURPOSE: BUILDING REMOVAL

PARCEL	AREA
A	8.220 ACRES
B	30.426 ACRES
C	27.095 ACRES

LEGEND

BOUNDARY OF PROPERTY SURVEYED

U.S. GOV'T SUBDIVISION LINE

TEMPORARY EASEMENT LINE

PROPOSED R.O.W. LINE

RECOVERED IRON PIPE

RECOVERED P.K. NAIL

RECOVERED BAR

RECOVERED BRASS PLADIF

SET IRON PIPE

RECOVERED RAILROAD SPIKE

RECOVERED R.O.W. MONUMENT

SET P.K. NAIL

I, Ronald C. Thompson, Licensed Professional Land Surveyor No. 3467, do hereby certify that to the best of my knowledge and belief, the plat shown hereon, is a true and correct representation of a survey made under my direction:

Ronald C. Thompson
 Licensed Professional Land Surveyor
 No. 3467

SCALE:	SHEET	OF	SHEETS	STA.	TO STA.
--------	-------	----	--------	------	---------

F.A.I. RTE.	SECTION	COUNTY	TOTAL SHEETS	SHEET NO.
80	D3 SEED FY 26-01	GRUNDY	5	5
		CONTRACT NO. 66T16		
		ILLINOIS	FED. AID PROJECT	

**PRAIRIE PARKWAY CORRIDOR PROTECTION
RIGHT OF WAY PLAT
GRUNDY COUNTY, ILLINOIS
JOB NO. 93-025-01**

MODEL: Default
FILE NAME: [www.bentley.com/PWIDOT/Documents/IDOT/Offices/District 3/0/0/Projects/MS66T16/CADData/66T16 Complete Sheets.dwg](http://www.bentley.com/PWIDOT/Documents/IDOT/Offices/District%200/Projects/MS66T16/CADData/66T16%20Complete%20Sheets.dwg)