


**EXISTING**

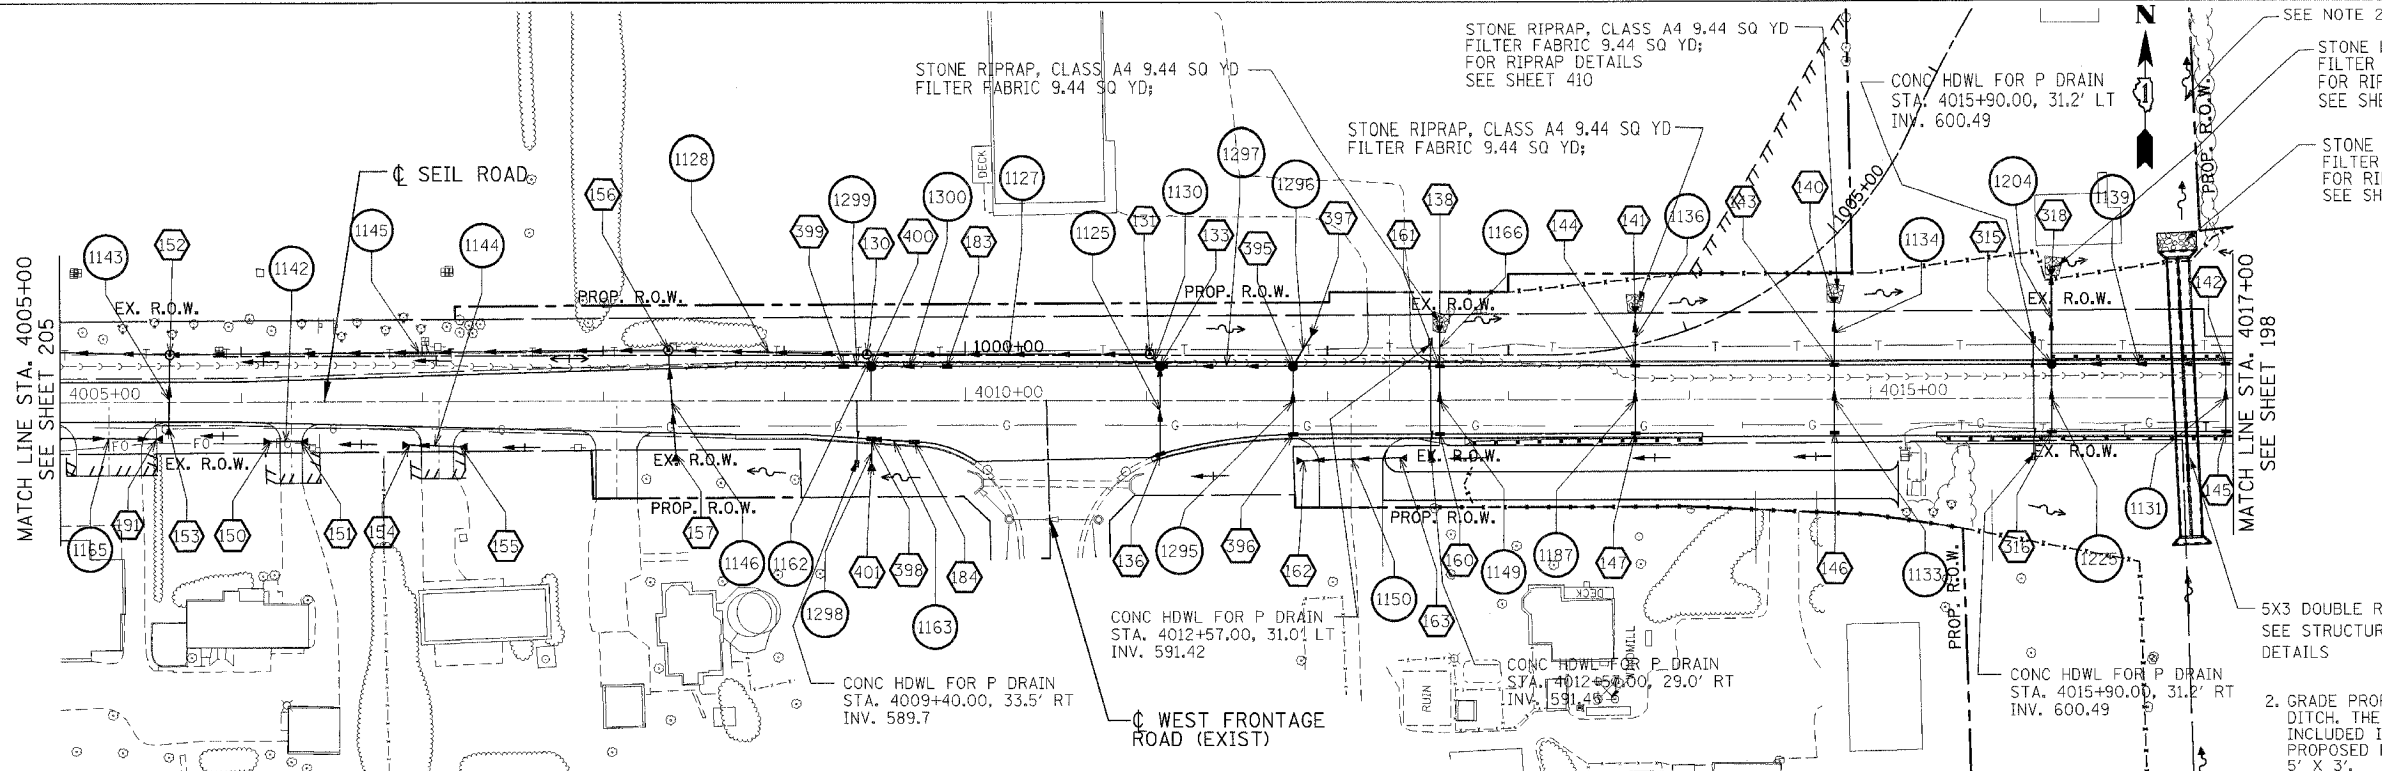

**PROPOSED**

- LEGEND**
- |  |                                   |  |                    |  |                          |  |  |  |                 |
|--|-----------------------------------|--|--------------------|--|--------------------------|--|--|--|-----------------|
|  | STRUCTURE NUMBER                  |  | EX. INLET          |  | PROP. INLET              |  | FILL STRUCTURE                                   |  | EX. FIBER OPTIC |
|  | PIPE NUMBER                       |  | EX. CATCH BASIN    |  | PROP. CATCH BASIN        |  | ADJUST STRUCTURE                                 |  | EX. TELEPHONE   |
|  | PIPE REMOVAL                      |  | EX. MANHOLE        |  | PROP. MANHOLE            |  | MOVE STRUCTURE                                   |  | EX. GAS         |
|  | CONCRETE HEADWALL FOR PIPE DRAINS |  | EX. STORM SEWER    |  | PROP. STORM SEWER        |  | ADJUST FRAME & LID                               |  | EX. WATER       |
|  |                                   |  | EX. SANITARY SEWER |  | PROP. DITCH              |  | RECONSTRUCT STR.                                 |  | EX. ELECTRIC    |
|  |                                   |  | EX. DITCH          |  | PROP. SWALE              |  | CLEAN STRUCTURE                                  |  | EX. CABLE TV    |
|  |                                   |  | REMOVE STRUCTURE   |  | PROP. FLARED END SECTION |  | PROP. PIPE UNDERDRAINS, 6" OR 4" (SEE SCHEDULES) |  |                 |

**NOTES:**  
 1. FOR STRUCTURE AND PIPE INFORMATION, SEE DRAINAGE SCHEDULES SHEET 216 TO 221.

REVISIONS	
NAME	DATE

ILLINOIS DEPARTMENT OF TRANSPORTATION  
 FAI 55 AT FAP 338 ILLINOIS ROUTE 59  
 SECTION: (26, 26HB-1&114) R-2

**EXISTING AND PROPOSED  
 SEIL RD DRAINAGE & UTILITIES  
 STA. 4005+00 TO STA. 4017+00**

SCALE: 1" = 50'  
 DATE: 03/14/08  
 DRAWN BY: MRK  
 CHECKED BY: TKL

**TENG**  
TENG & ASSOCIATES, INC.  
 ENGINEERS/ARCHITECTS/PLANNERS  
 305 N. MICHIGAN AVE., CHICAGO, IL 60601  
 TELEPHONE: 312.644.6000

\\ALT00166.DGN, \\SURG001.DGN, \\SURG002.DGN, \\SURG003.DGN, \\SURG004.DGN, \\SURG005.DGN, \\SURG006.DGN, \\SURG007.DGN, \\SURG008.DGN, \\SURG009.DGN, \\SURG010.DGN, \\SURG011.DGN, \\SURG012.DGN, \\SURG013.