


REVISIONS	DATE

BY	DATE

BY	DATE

F.A.I. RTE.	SECTION	COUNTY	TOTAL SHEETS	SHEET NO.
55	*	WILL	608	528
STA.		TO STA.		
FED. ROAD DIST. NO. 1 ILLINOIS FED. AID PROJECT				
* (26HB-1&114) R-2				

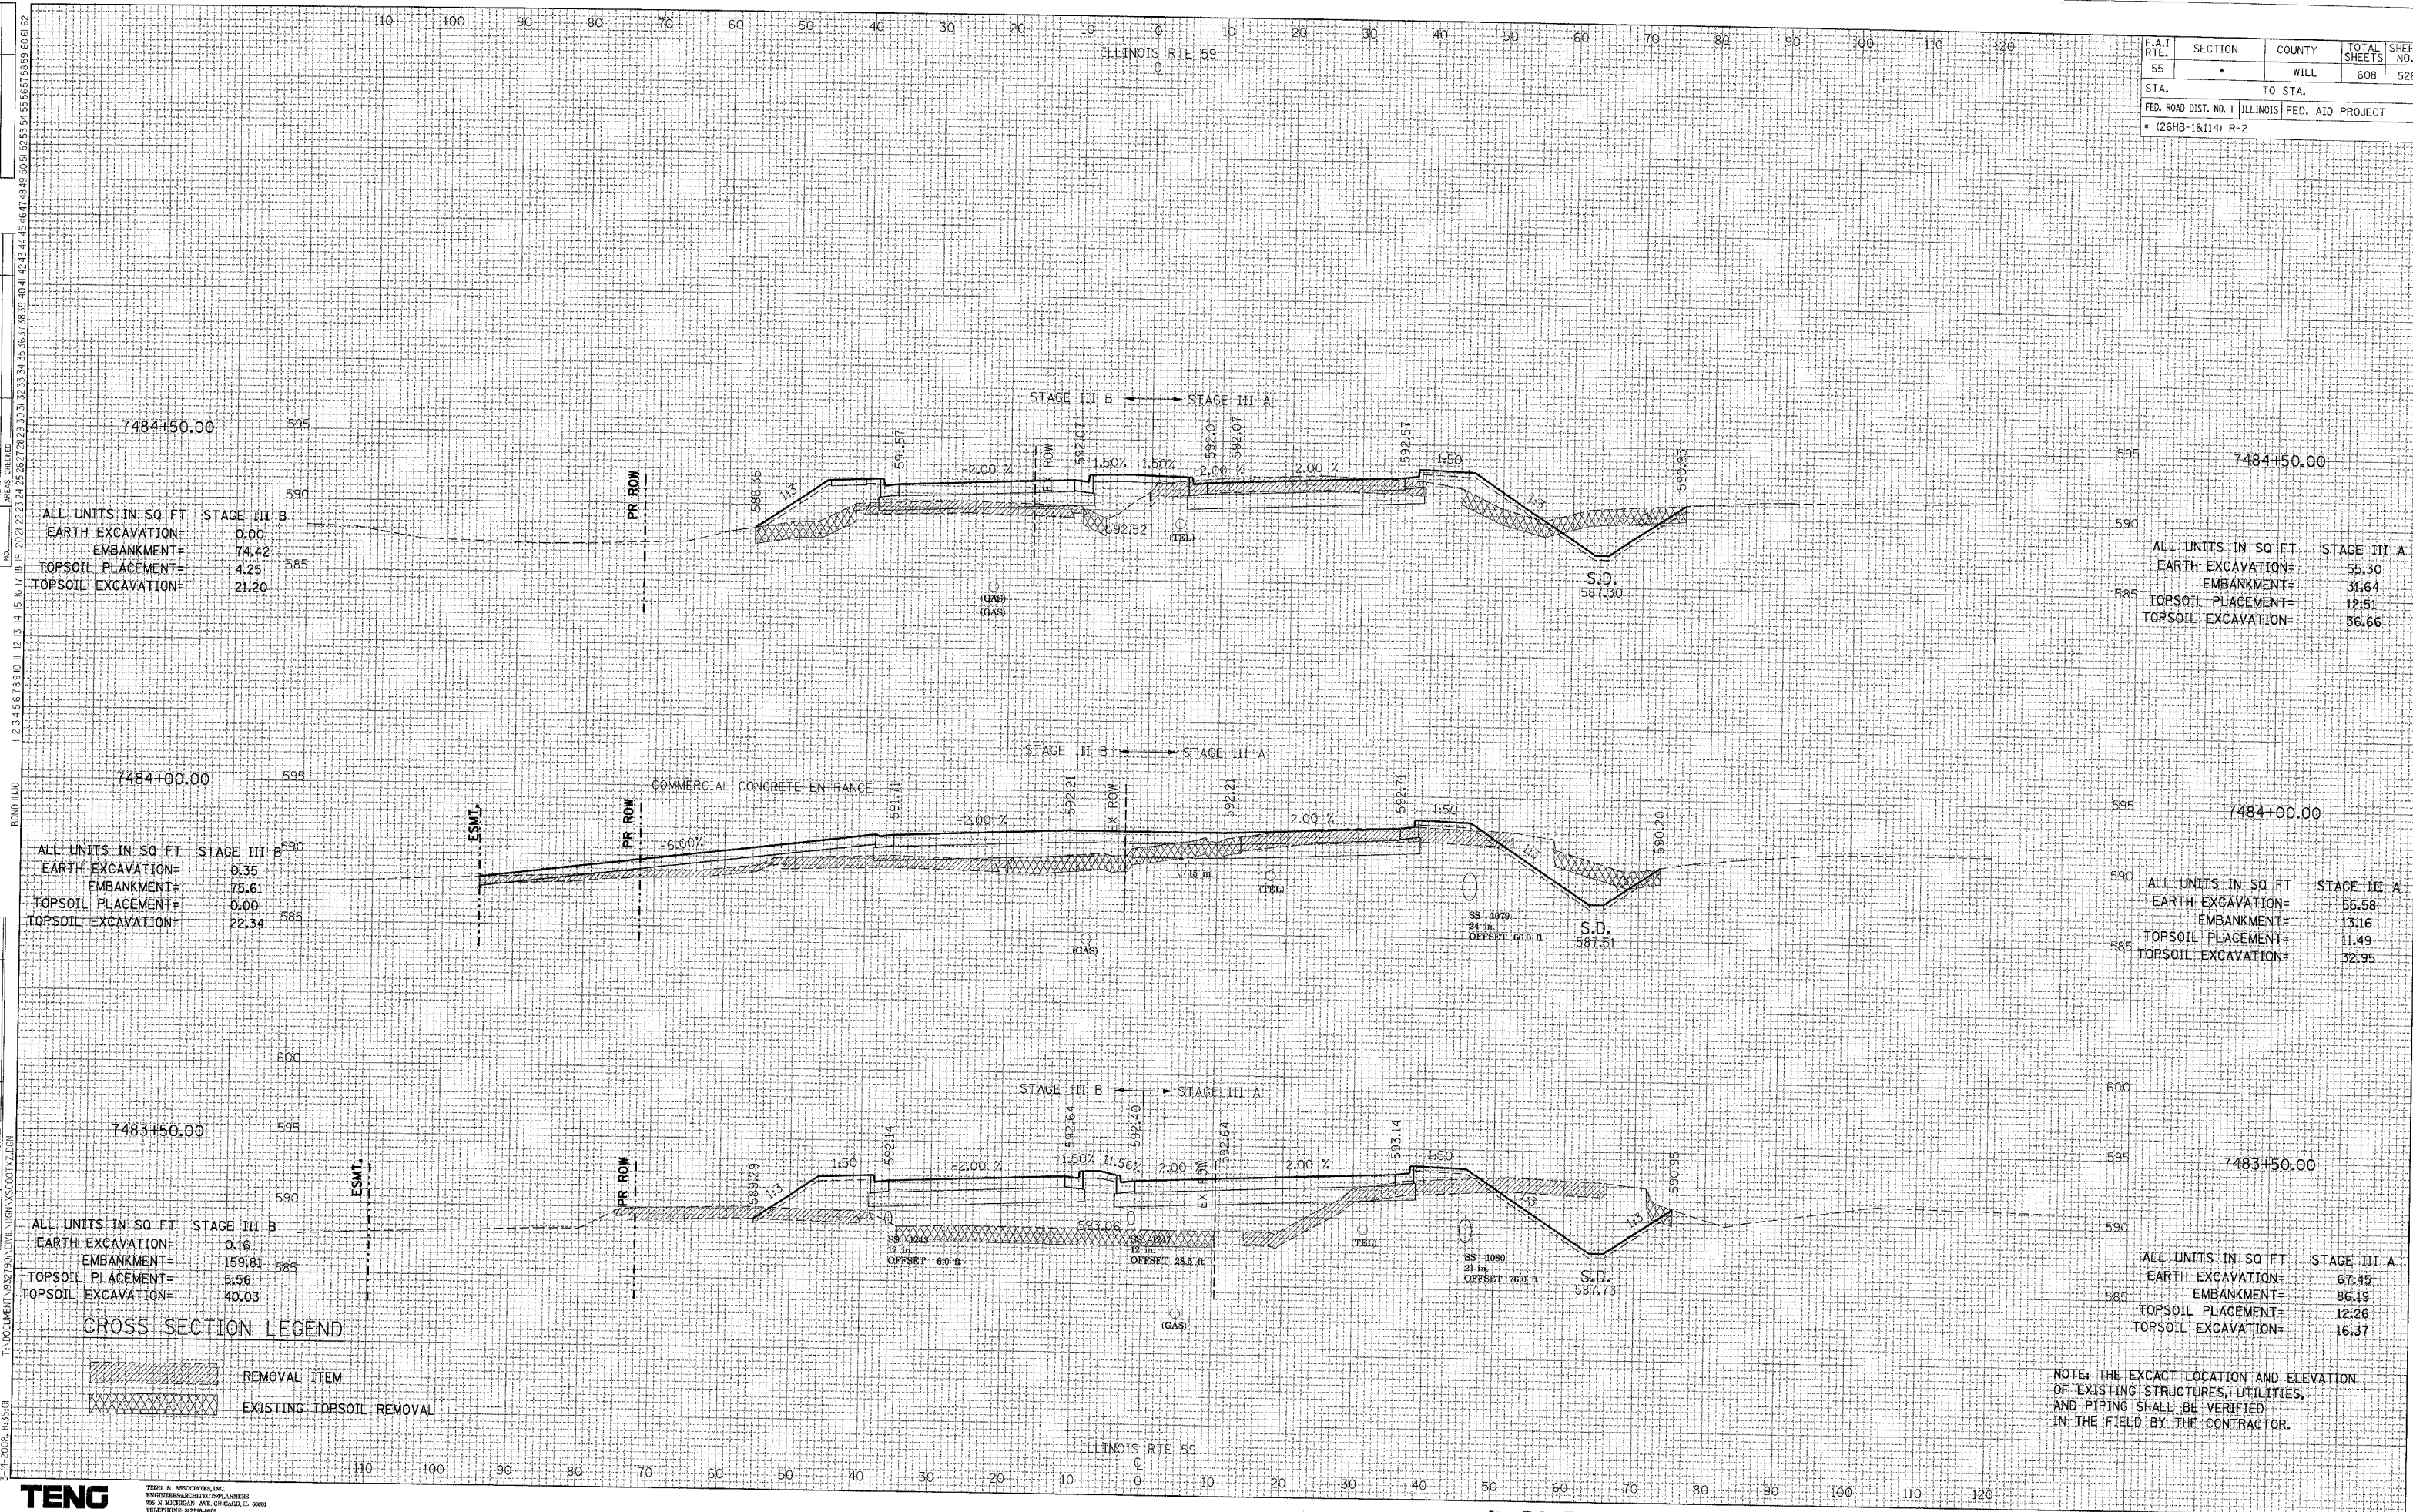

ALL UNITS IN SQ FT	STAGE III B
EARTH EXCAVATION=	0.00
EMBANKMENT=	74.42
TOPSOIL PLACEMENT=	4.25
TOPSOIL EXCAVATION=	21.20

ALL UNITS IN SQ FT	STAGE III A
EARTH EXCAVATION=	55.30
EMBANKMENT=	31.64
TOPSOIL PLACEMENT=	12.51
TOPSOIL EXCAVATION=	36.66

ALL UNITS IN SQ FT	STAGE III B
EARTH EXCAVATION=	0.35
EMBANKMENT=	75.61
TOPSOIL PLACEMENT=	0.00
TOPSOIL EXCAVATION=	22.34

ALL UNITS IN SQ FT	STAGE III A
EARTH EXCAVATION=	55.58
EMBANKMENT=	13.16
TOPSOIL PLACEMENT=	11.49
TOPSOIL EXCAVATION=	32.95

ALL UNITS IN SQ FT	STAGE III B
EARTH EXCAVATION=	0.16
EMBANKMENT=	159.81
TOPSOIL PLACEMENT=	5.56
TOPSOIL EXCAVATION=	40.03

ALL UNITS IN SQ FT	STAGE III A
EARTH EXCAVATION=	67.45
EMBANKMENT=	86.19
TOPSOIL PLACEMENT=	12.26
TOPSOIL EXCAVATION=	16.37

CROSS SECTION LEGEND

	REMOVAL ITEM
	EXISTING TOPSOIL REMOVAL

NOTE: THE EXACT LOCATION AND ELEVATION OF EXISTING STRUCTURES, UTILITIES, AND PIPING SHALL BE VERIFIED IN THE FIELD BY THE CONTRACTOR.