

REVISIONS	DATE


BY	DATE

NO.	DATE	BY	DESCRIPTION

NO.	DATE	BY	DESCRIPTION

NO.	DATE	BY	DESCRIPTION

F.A.I. R.T.E.	SECTION	COUNTY	TOTAL SHEETS	SHEET NO.
55	*	WILL	608	529
STA.		TO STA.		
FED. ROAD DIST. NO. 1 ILLINOIS FED. AID PROJECT				
• (26HB-1&114) R-2				

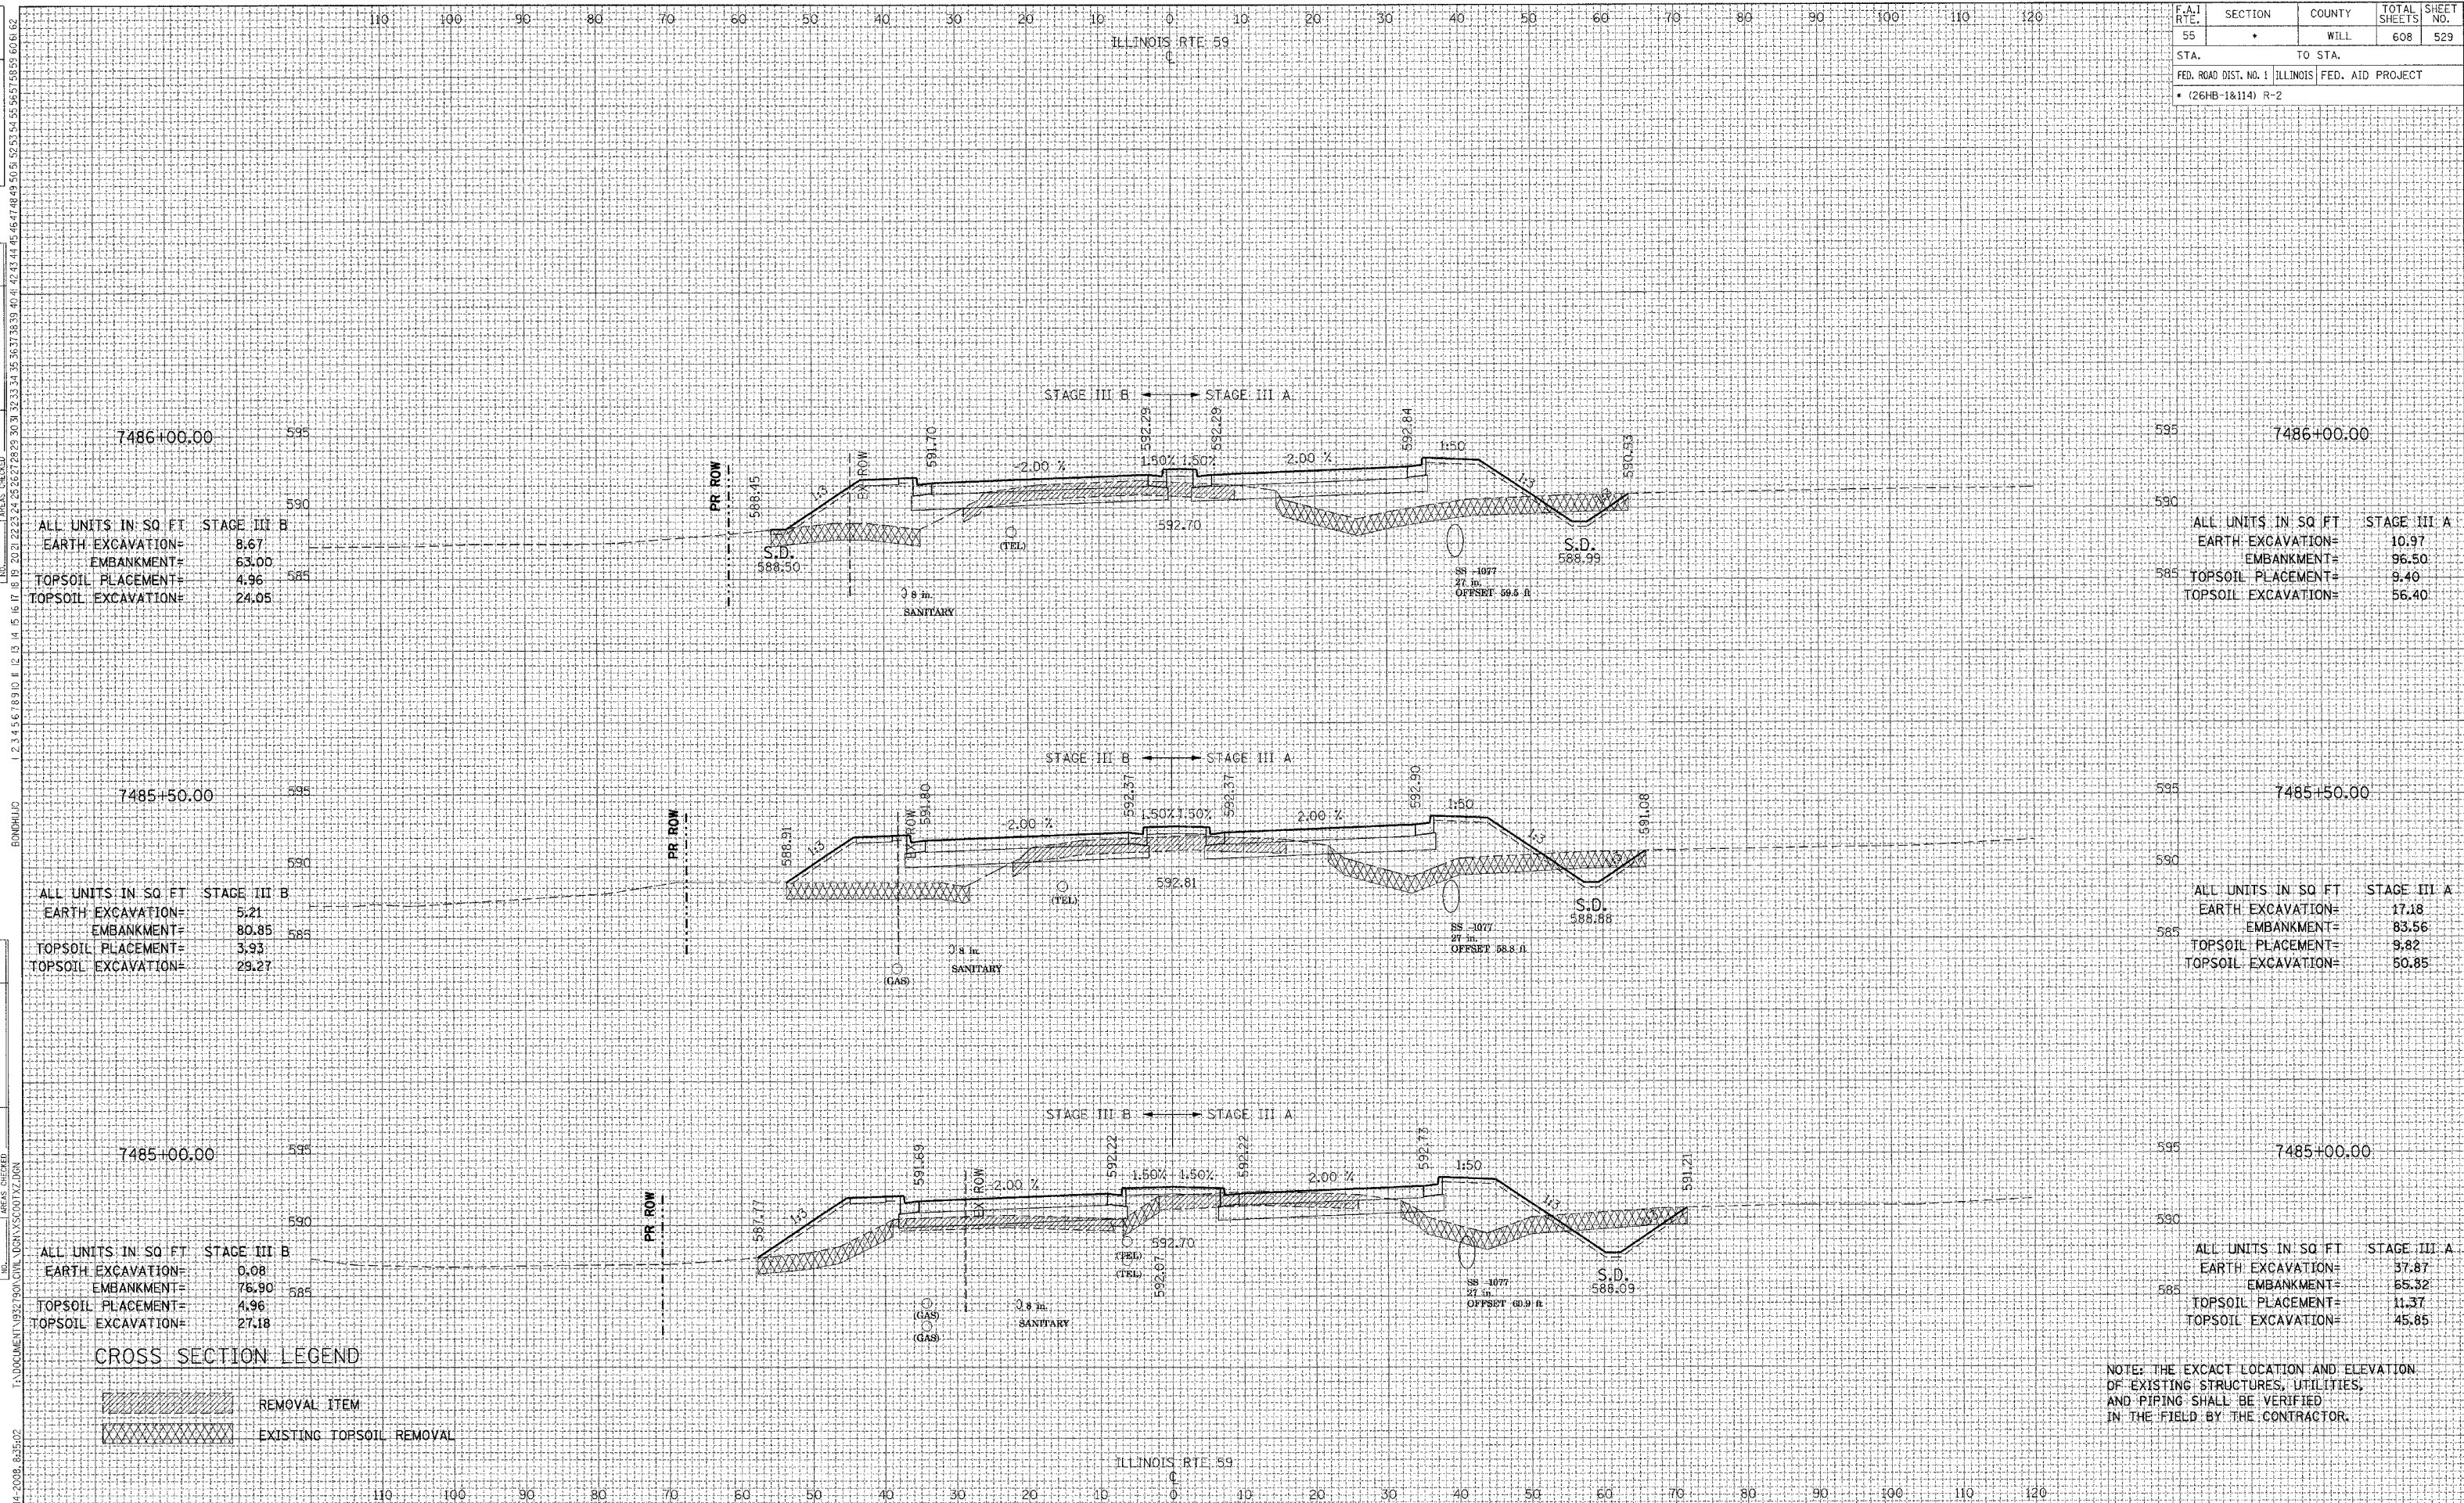

ALL UNITS IN SQ FT	STAGE III B
EARTH EXCAVATION=	8.67
EMBANKMENT=	63.00
TOPSOIL PLACEMENT=	4.96
TOPSOIL EXCAVATION=	24.05

ALL UNITS IN SQ FT	STAGE III A
EARTH EXCAVATION=	10.97
EMBANKMENT=	96.50
TOPSOIL PLACEMENT=	9.40
TOPSOIL EXCAVATION=	56.40

ALL UNITS IN SQ FT	STAGE III B
EARTH EXCAVATION=	5.21
EMBANKMENT=	80.85
TOPSOIL PLACEMENT=	3.93
TOPSOIL EXCAVATION=	29.27

ALL UNITS IN SQ FT	STAGE III A
EARTH EXCAVATION=	17.18
EMBANKMENT=	83.56
TOPSOIL PLACEMENT=	9.82
TOPSOIL EXCAVATION=	50.85

ALL UNITS IN SQ FT	STAGE III B
EARTH EXCAVATION=	0.08
EMBANKMENT=	76.90
TOPSOIL PLACEMENT=	4.96
TOPSOIL EXCAVATION=	27.18

ALL UNITS IN SQ FT	STAGE III A
EARTH EXCAVATION=	37.87
EMBANKMENT=	65.32
TOPSOIL PLACEMENT=	11.37
TOPSOIL EXCAVATION=	45.85

**CROSS SECTION LEGEND**

	REMOVAL ITEM
	EXISTING TOPSOIL REMOVAL

NOTE: THE EXACT LOCATION AND ELEVATION OF EXISTING STRUCTURES, UTILITIES, AND PIPING SHALL BE VERIFIED IN THE FIELD BY THE CONTRACTOR.