


REVISIONS	DATE

BY	DATE

BY	DATE

BY	DATE

F.A.1. RTE.	SECTION	COUNTY	TOTAL SHEETS	SHEET NO.
55		WILL	608	540
STA. TO STA.		FED. ROAD DIST. NO. 1 ILLINOIS FED. AID PROJECT		
• (26HB-1&114) R-2				

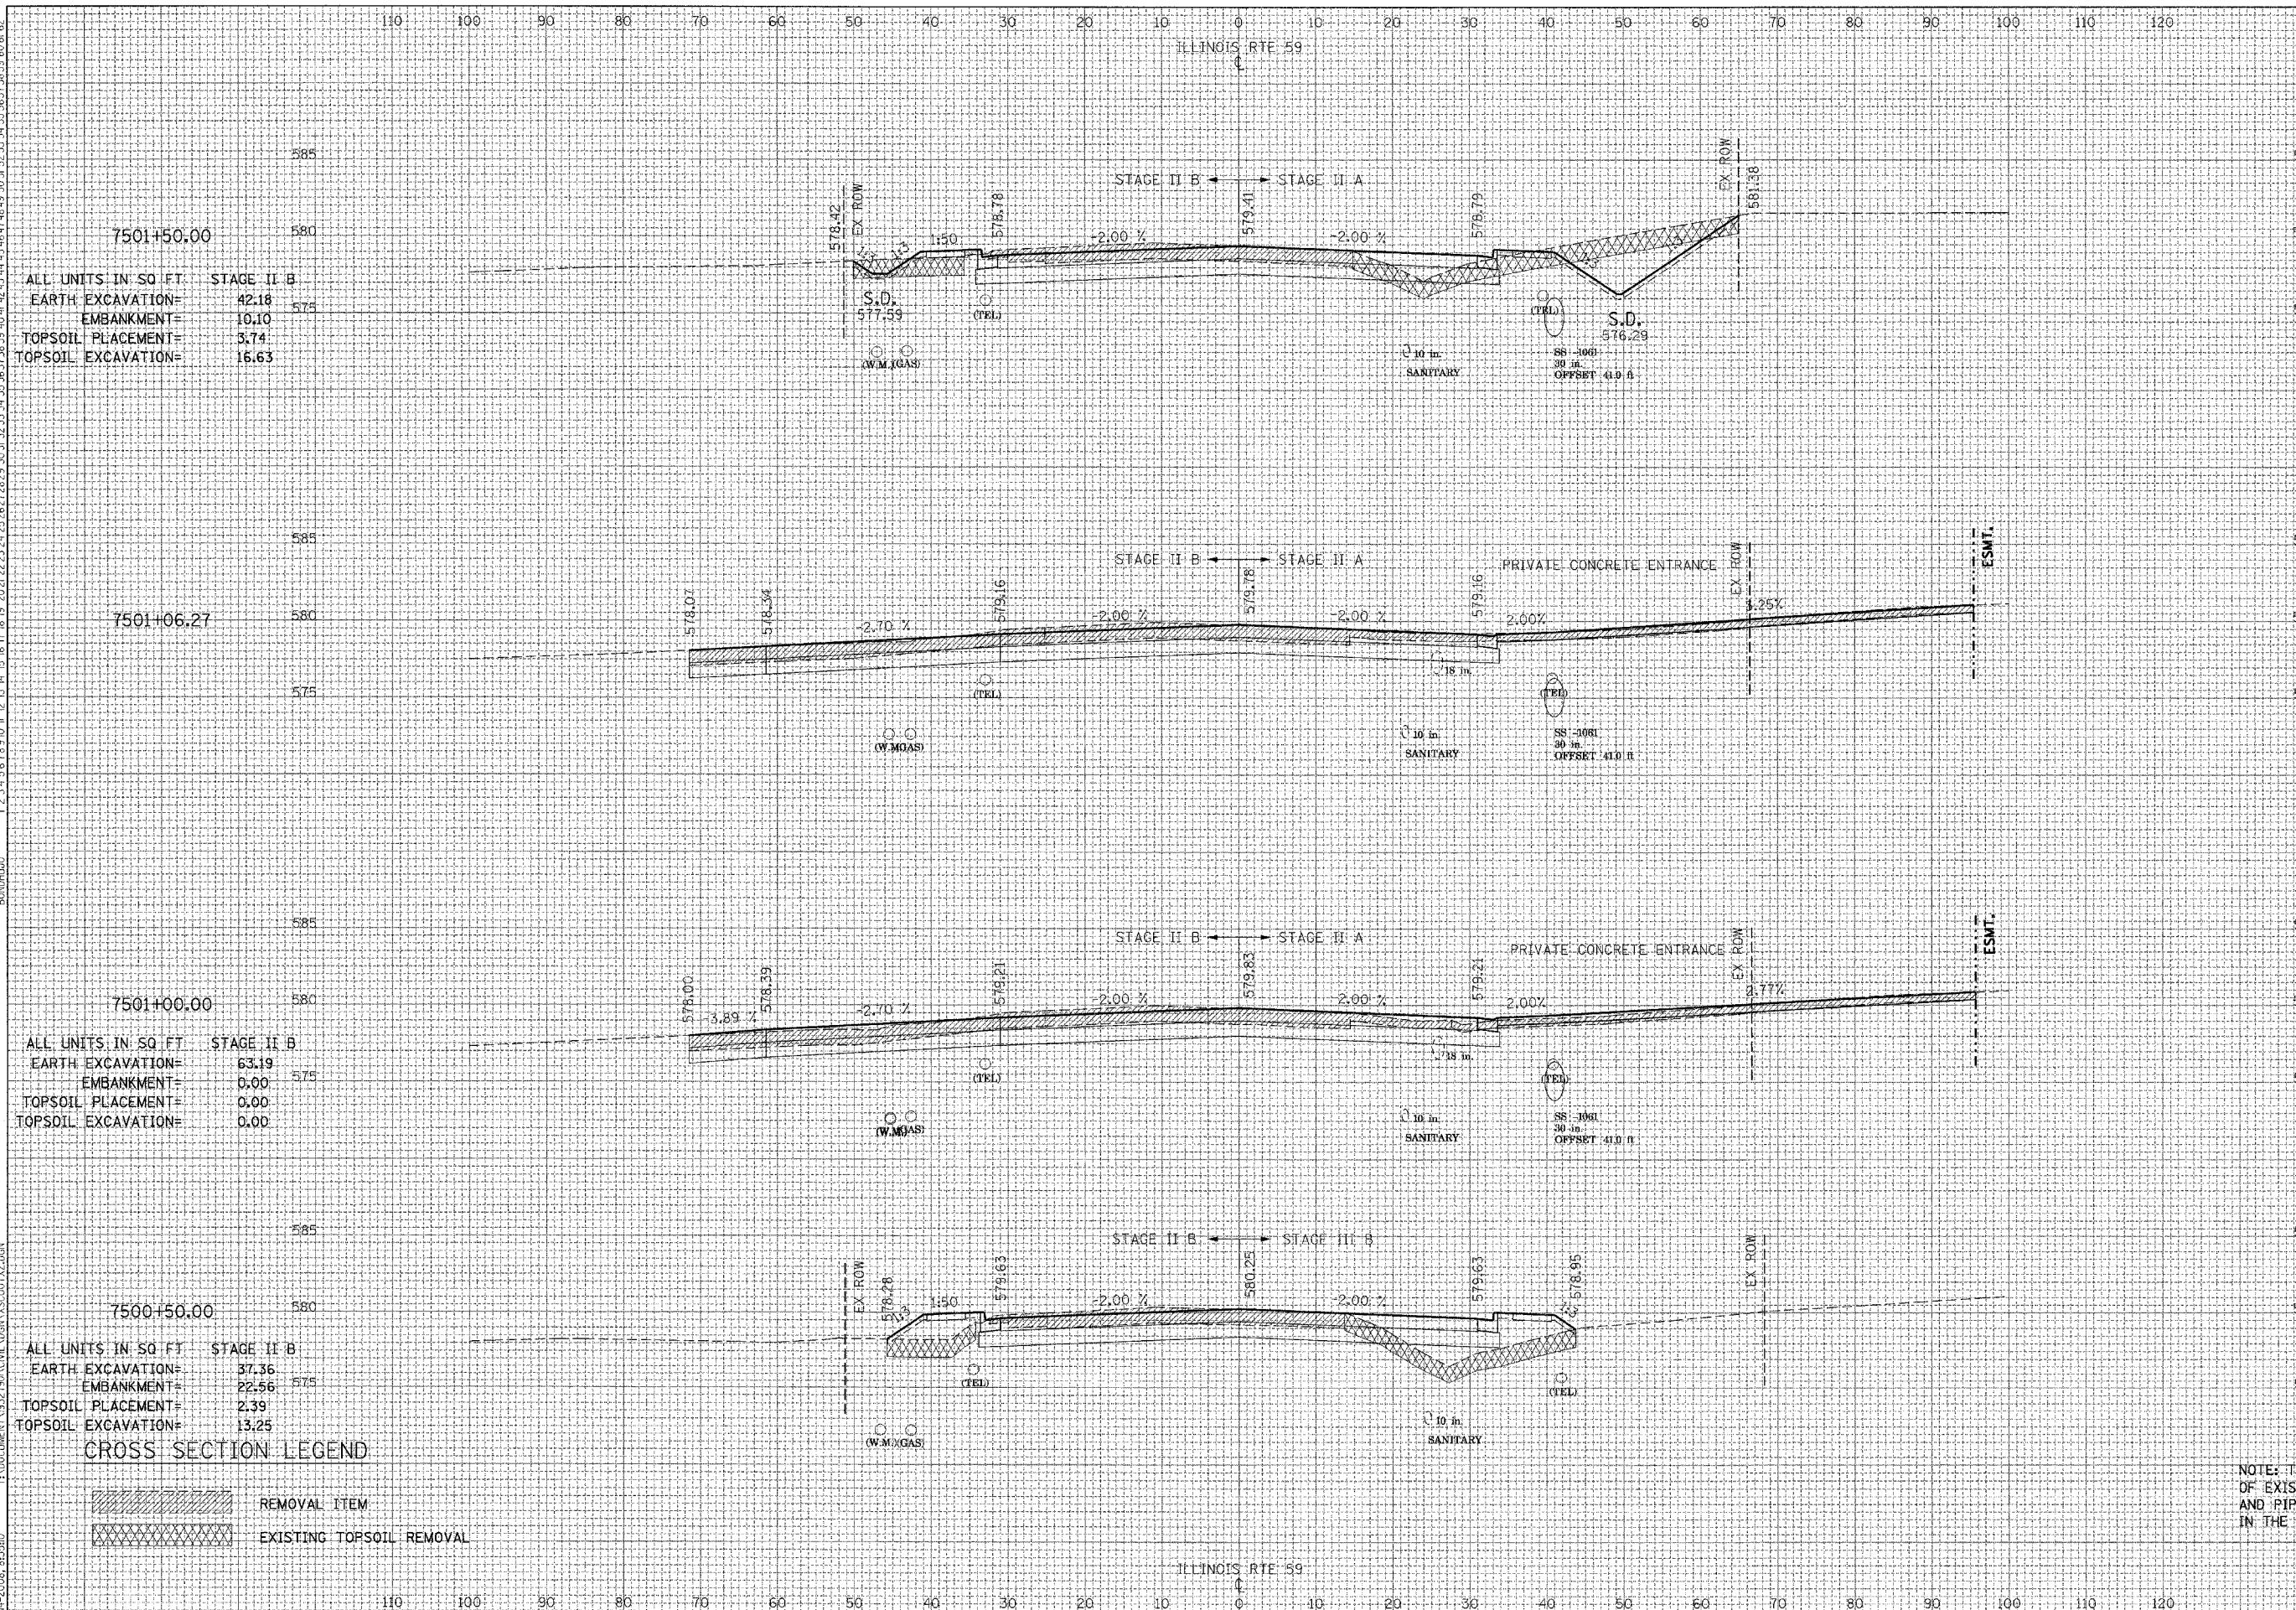


**CROSS SECTION LEGEND**

	REMOVAL ITEM
	EXISTING TOPSOIL REMOVAL

NOTE: THE EXACT LOCATION AND ELEVATION OF EXISTING STRUCTURES, UTILITIES, AND PIPING SHALL BE VERIFIED IN THE FIELD BY THE CONTRACTOR.