


DATE
NAME

DATE
BY
FINAL SURVEY
PLOTTED
NOTE BOOK
AREAS CHECKED

DATE
BY
ORIGINAL SURVEY
PLOTTED
NOTE BOOK
AREAS CHECKED

3-14-2008 6:35:49 T:\PROJECTS\932790\DWG\932790.DWG

F.A.1	SECTION	COUNTY	TOTAL	SHEET
RTE. 55	•	WILL	SHEETS 608	NO. 547
STA.	TO STA.			
FED. ROAD DIST. NO. 1 ILLINOIS FED. AID PROJECT				
• (26HB-1&114) R-2				

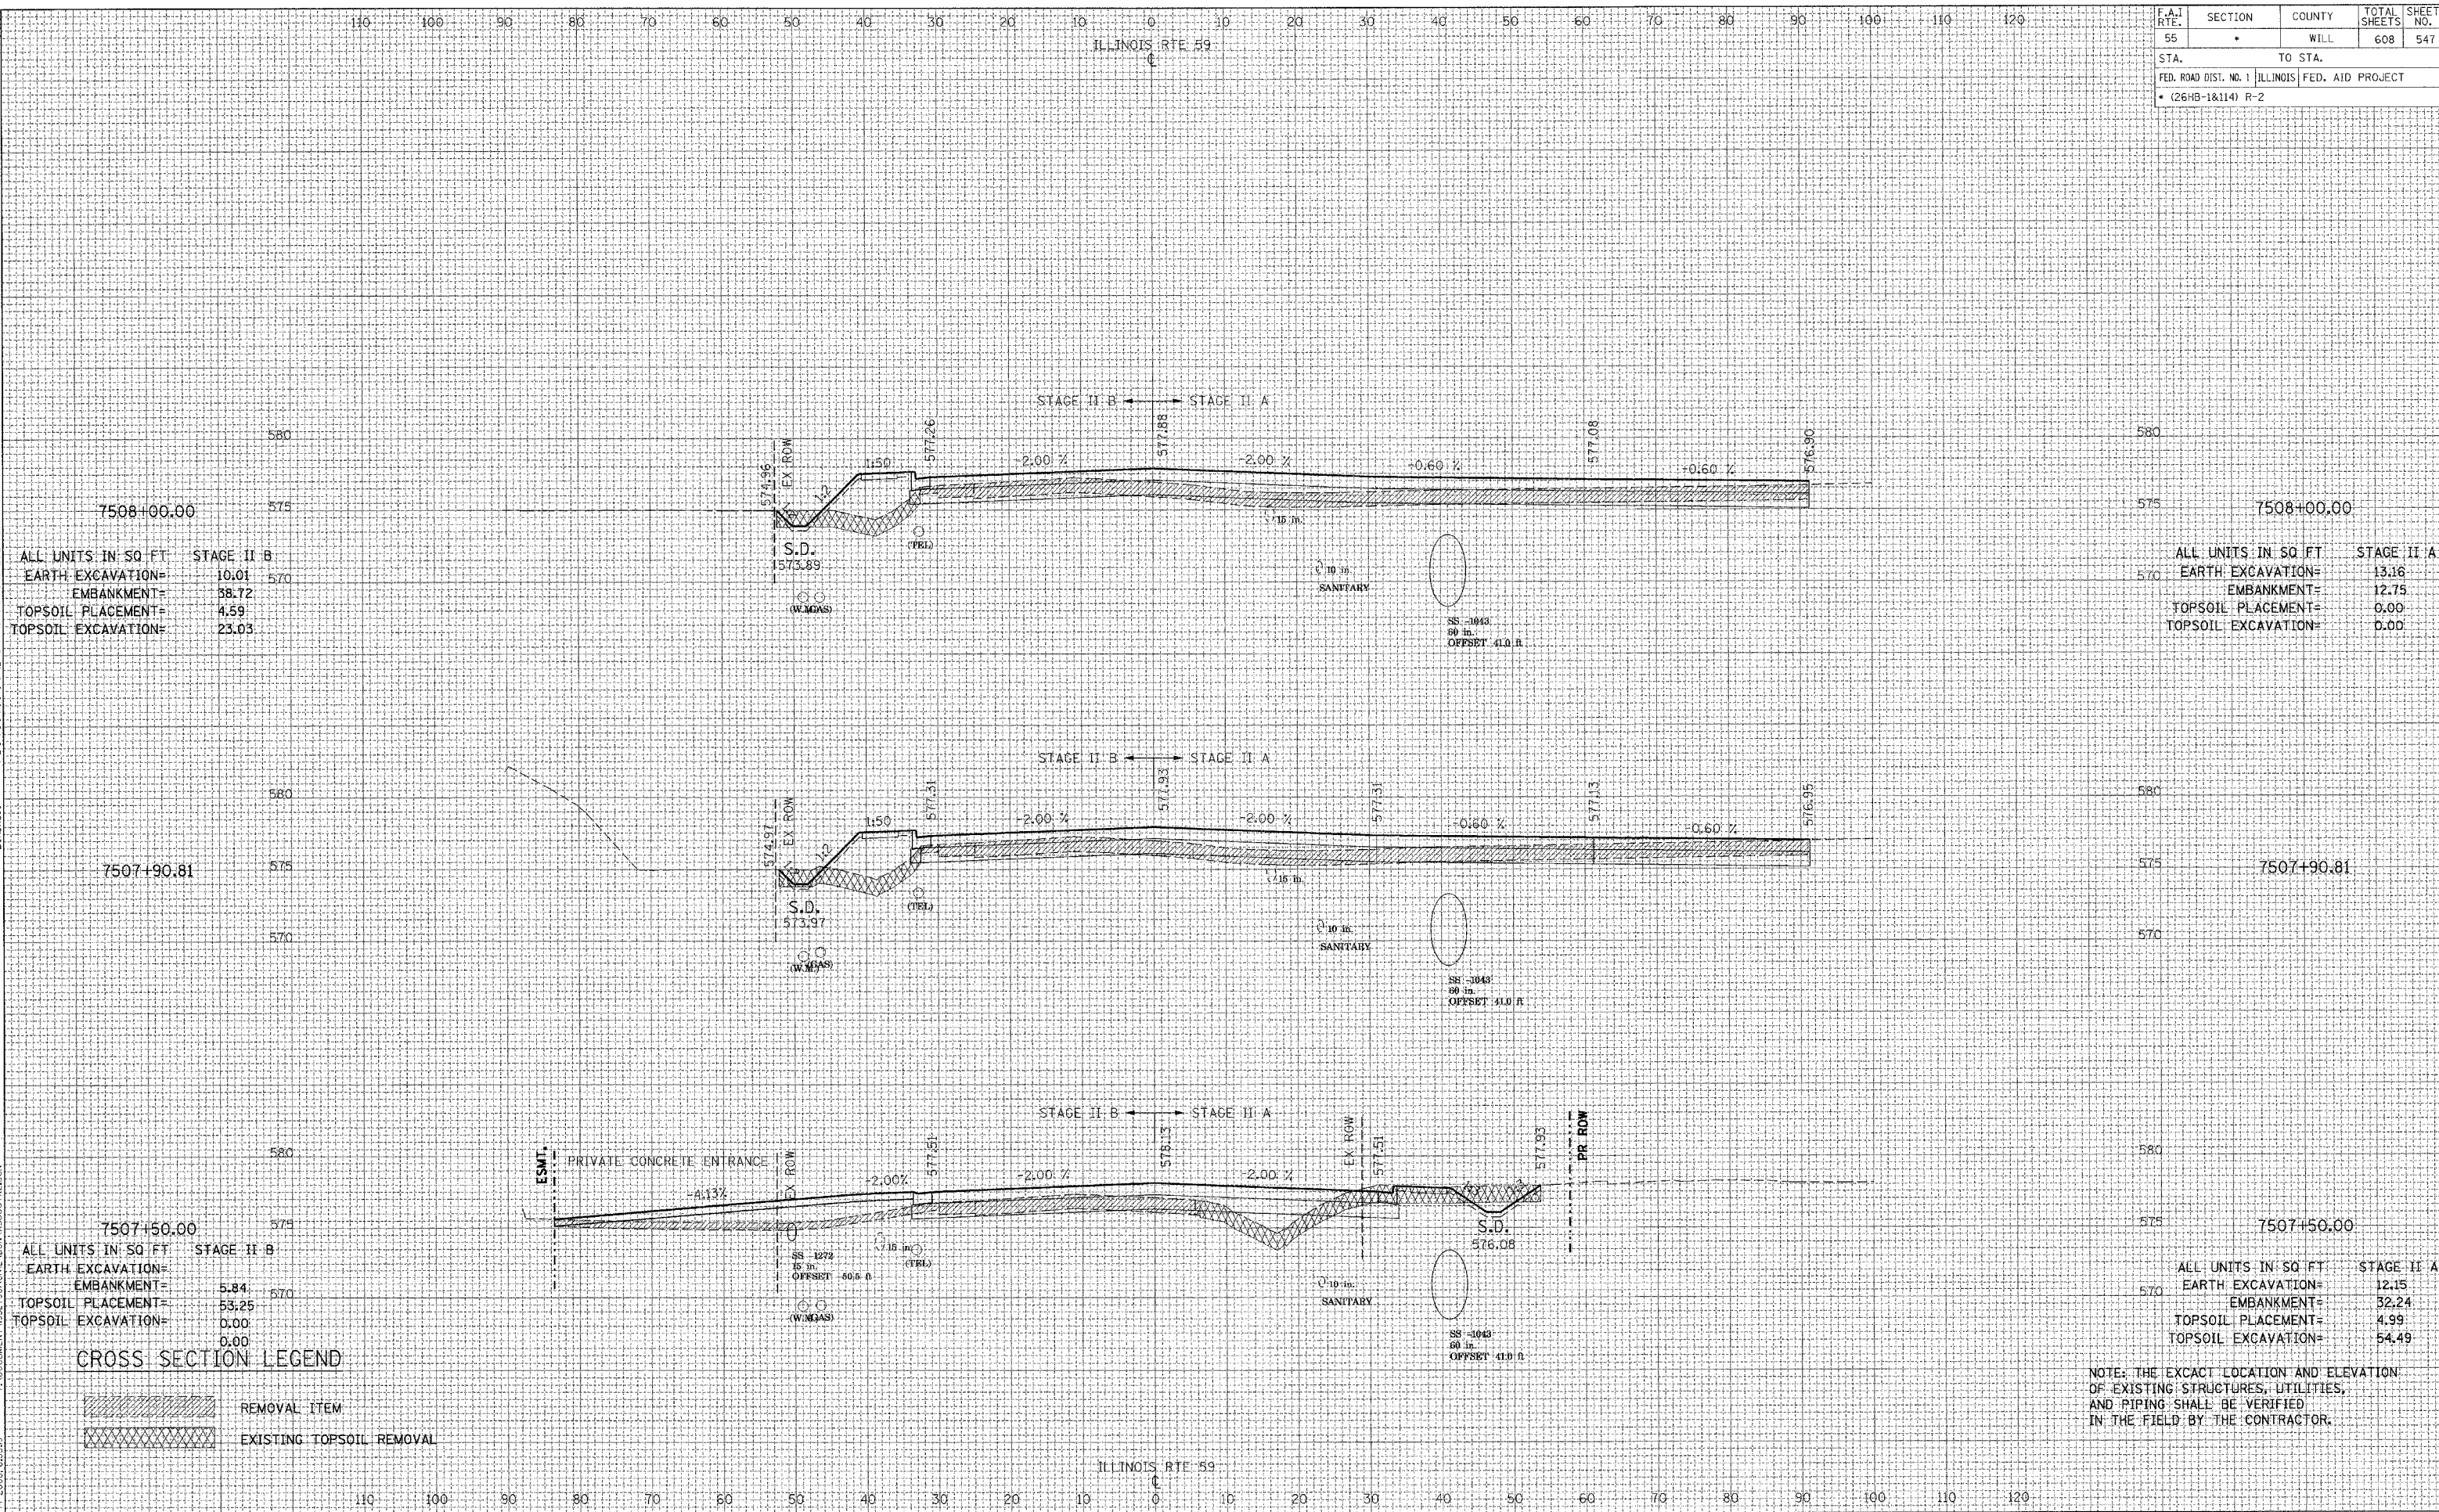

7508+00.00

ALL UNITS IN SQ FT	
EARTH EXCAVATION=	10.01
EMBANKMENT=	38.72
TOPSOIL PLACEMENT=	4.59
TOPSOIL EXCAVATION=	23.03

7508+00.00

ALL UNITS IN SQ FT	
EARTH EXCAVATION=	13.16
EMBANKMENT=	12.75
TOPSOIL PLACEMENT=	0.00
TOPSOIL EXCAVATION=	0.00

7507+90.81

ALL UNITS IN SQ FT	
EARTH EXCAVATION=	10.01
EMBANKMENT=	38.72
TOPSOIL PLACEMENT=	4.59
TOPSOIL EXCAVATION=	23.03

7507+90.81

ALL UNITS IN SQ FT	
EARTH EXCAVATION=	13.16
EMBANKMENT=	12.75
TOPSOIL PLACEMENT=	0.00
TOPSOIL EXCAVATION=	0.00

7507+50.00

ALL UNITS IN SQ FT	
EARTH EXCAVATION=	5.84
EMBANKMENT=	53.25
TOPSOIL PLACEMENT=	0.00
TOPSOIL EXCAVATION=	0.00

7507+50.00

ALL UNITS IN SQ FT	
EARTH EXCAVATION=	12.15
EMBANKMENT=	32.24
TOPSOIL PLACEMENT=	4.99
TOPSOIL EXCAVATION=	54.49

CROSS SECTION LEGEND

	REMOVAL ITEM
	EXISTING TOPSOIL REMOVAL

NOTE: THE EXACT LOCATION AND ELEVATION OF EXISTING STRUCTURES, UTILITIES, AND PIPING SHALL BE VERIFIED IN THE FIELD BY THE CONTRACTOR.