

REVISIONS	DATE

BY	DATE

NO.	DATE	BY	REVISION


NO.	DATE	BY	REVISION

NO.	DATE	BY	REVISION

NO.	DATE	BY	REVISION

NO.	DATE	BY	REVISION

F.A.T. RTE.	SECTION	COUNTY	TOTAL SHEETS	SHEET NO.
55	*	WILL	608	550
STA.	TO STA.			
FED. ROAD DIST. NO. 1 ILLINOIS FED. AID PROJECT				
• (26HB-18.114) R-2				

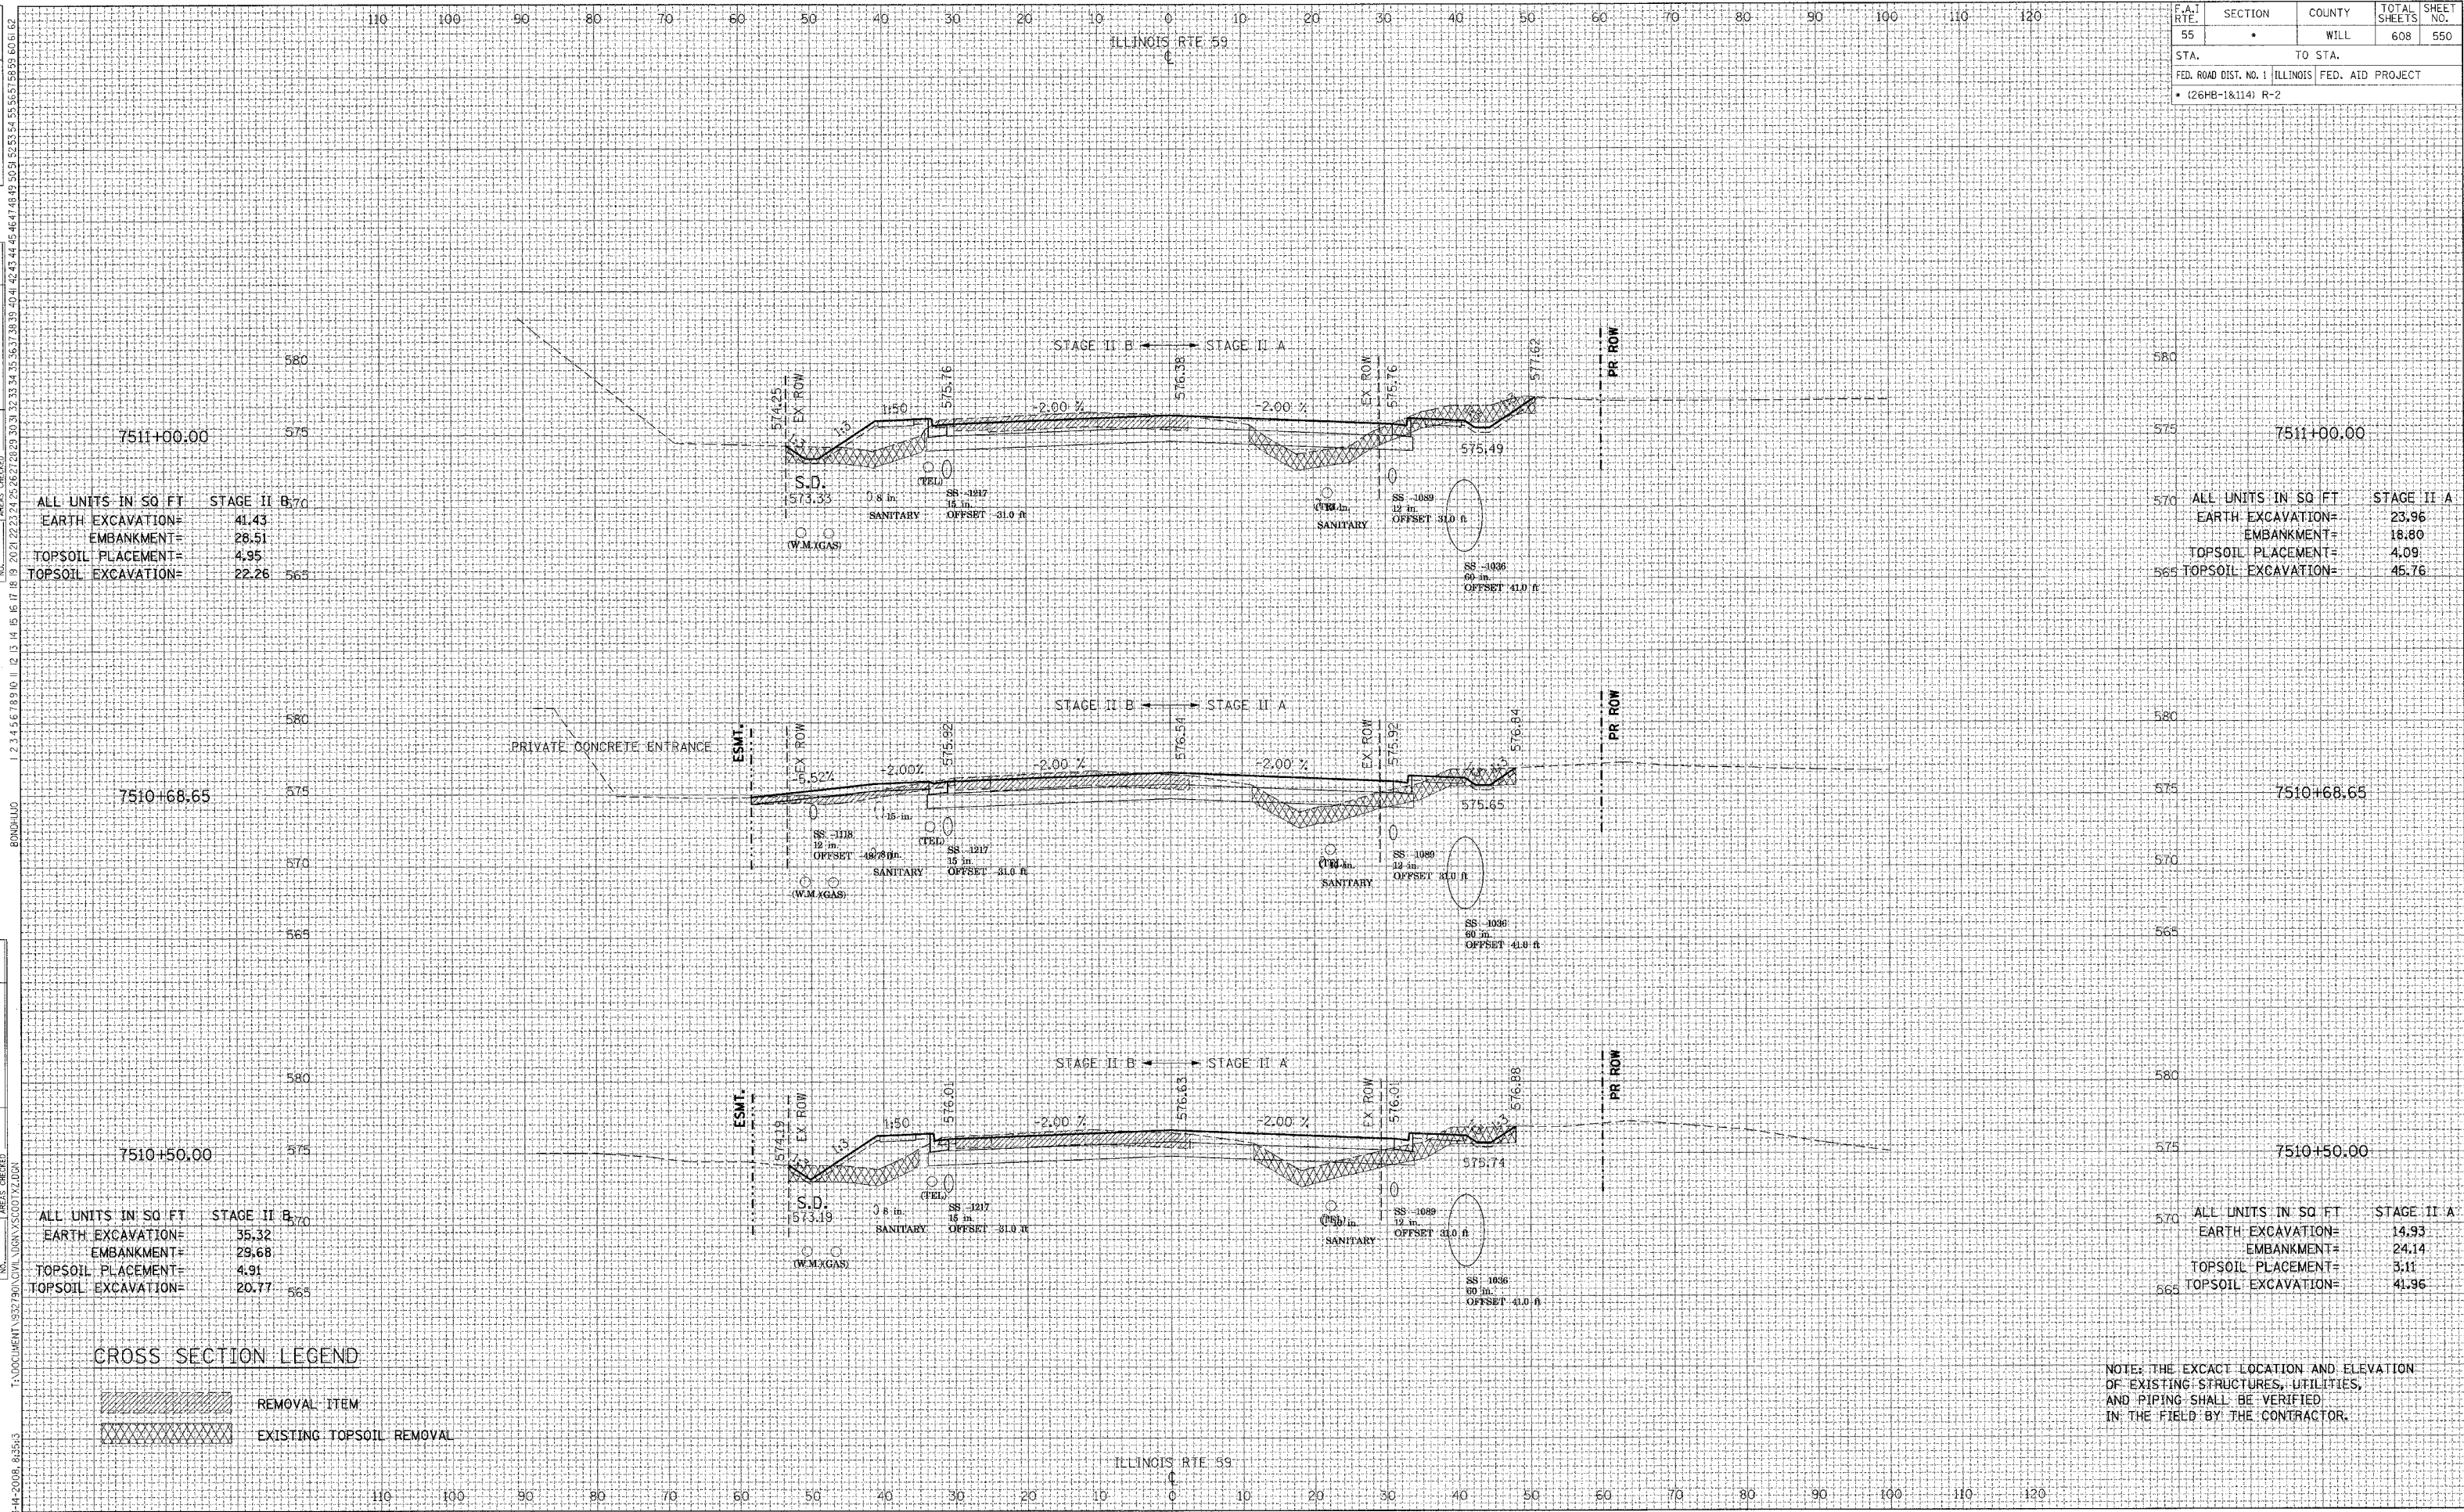

ALL UNITS IN SQ FT	STAGE II B
EARTH EXCAVATION=	41.43
EMBANKMENT=	28.51
TOPSOIL PLACEMENT=	4.95
TOPSOIL EXCAVATION=	22.26

ALL UNITS IN SQ FT	STAGE II A
EARTH EXCAVATION=	23.96
EMBANKMENT=	18.80
TOPSOIL PLACEMENT=	4.09
TOPSOIL EXCAVATION=	45.76

ALL UNITS IN SQ FT	STAGE II B
EARTH EXCAVATION=	35.32
EMBANKMENT=	29.68
TOPSOIL PLACEMENT=	4.91
TOPSOIL EXCAVATION=	20.77

ALL UNITS IN SQ FT	STAGE II A
EARTH EXCAVATION=	14.93
EMBANKMENT=	24.14
TOPSOIL PLACEMENT=	3.11
TOPSOIL EXCAVATION=	41.96

CROSS SECTION LEGEND

- REMOVAL ITEM
- EXISTING TOPSOIL REMOVAL

NOTE: THE EXACT LOCATION AND ELEVATION OF EXISTING STRUCTURES, UTILITIES, AND PIPING SHALL BE VERIFIED IN THE FIELD BY THE CONTRACTOR.