

REVISIONS	DATE


BY	DATE

NO.	DATE	BY	DESCRIPTION

NO.	DATE	BY	DESCRIPTION

NO.	DATE	BY	DESCRIPTION

F.A.I. RITE.	SECTION	COUNTY	TOTAL SHEETS	SHEET NO.
55	*	WILL	608	552
STA.	TO STA.			
FED. ROAD DIST. NO. 1 ILLINOIS FED. AID PROJECT				
• (26HB-1&114) R-2				

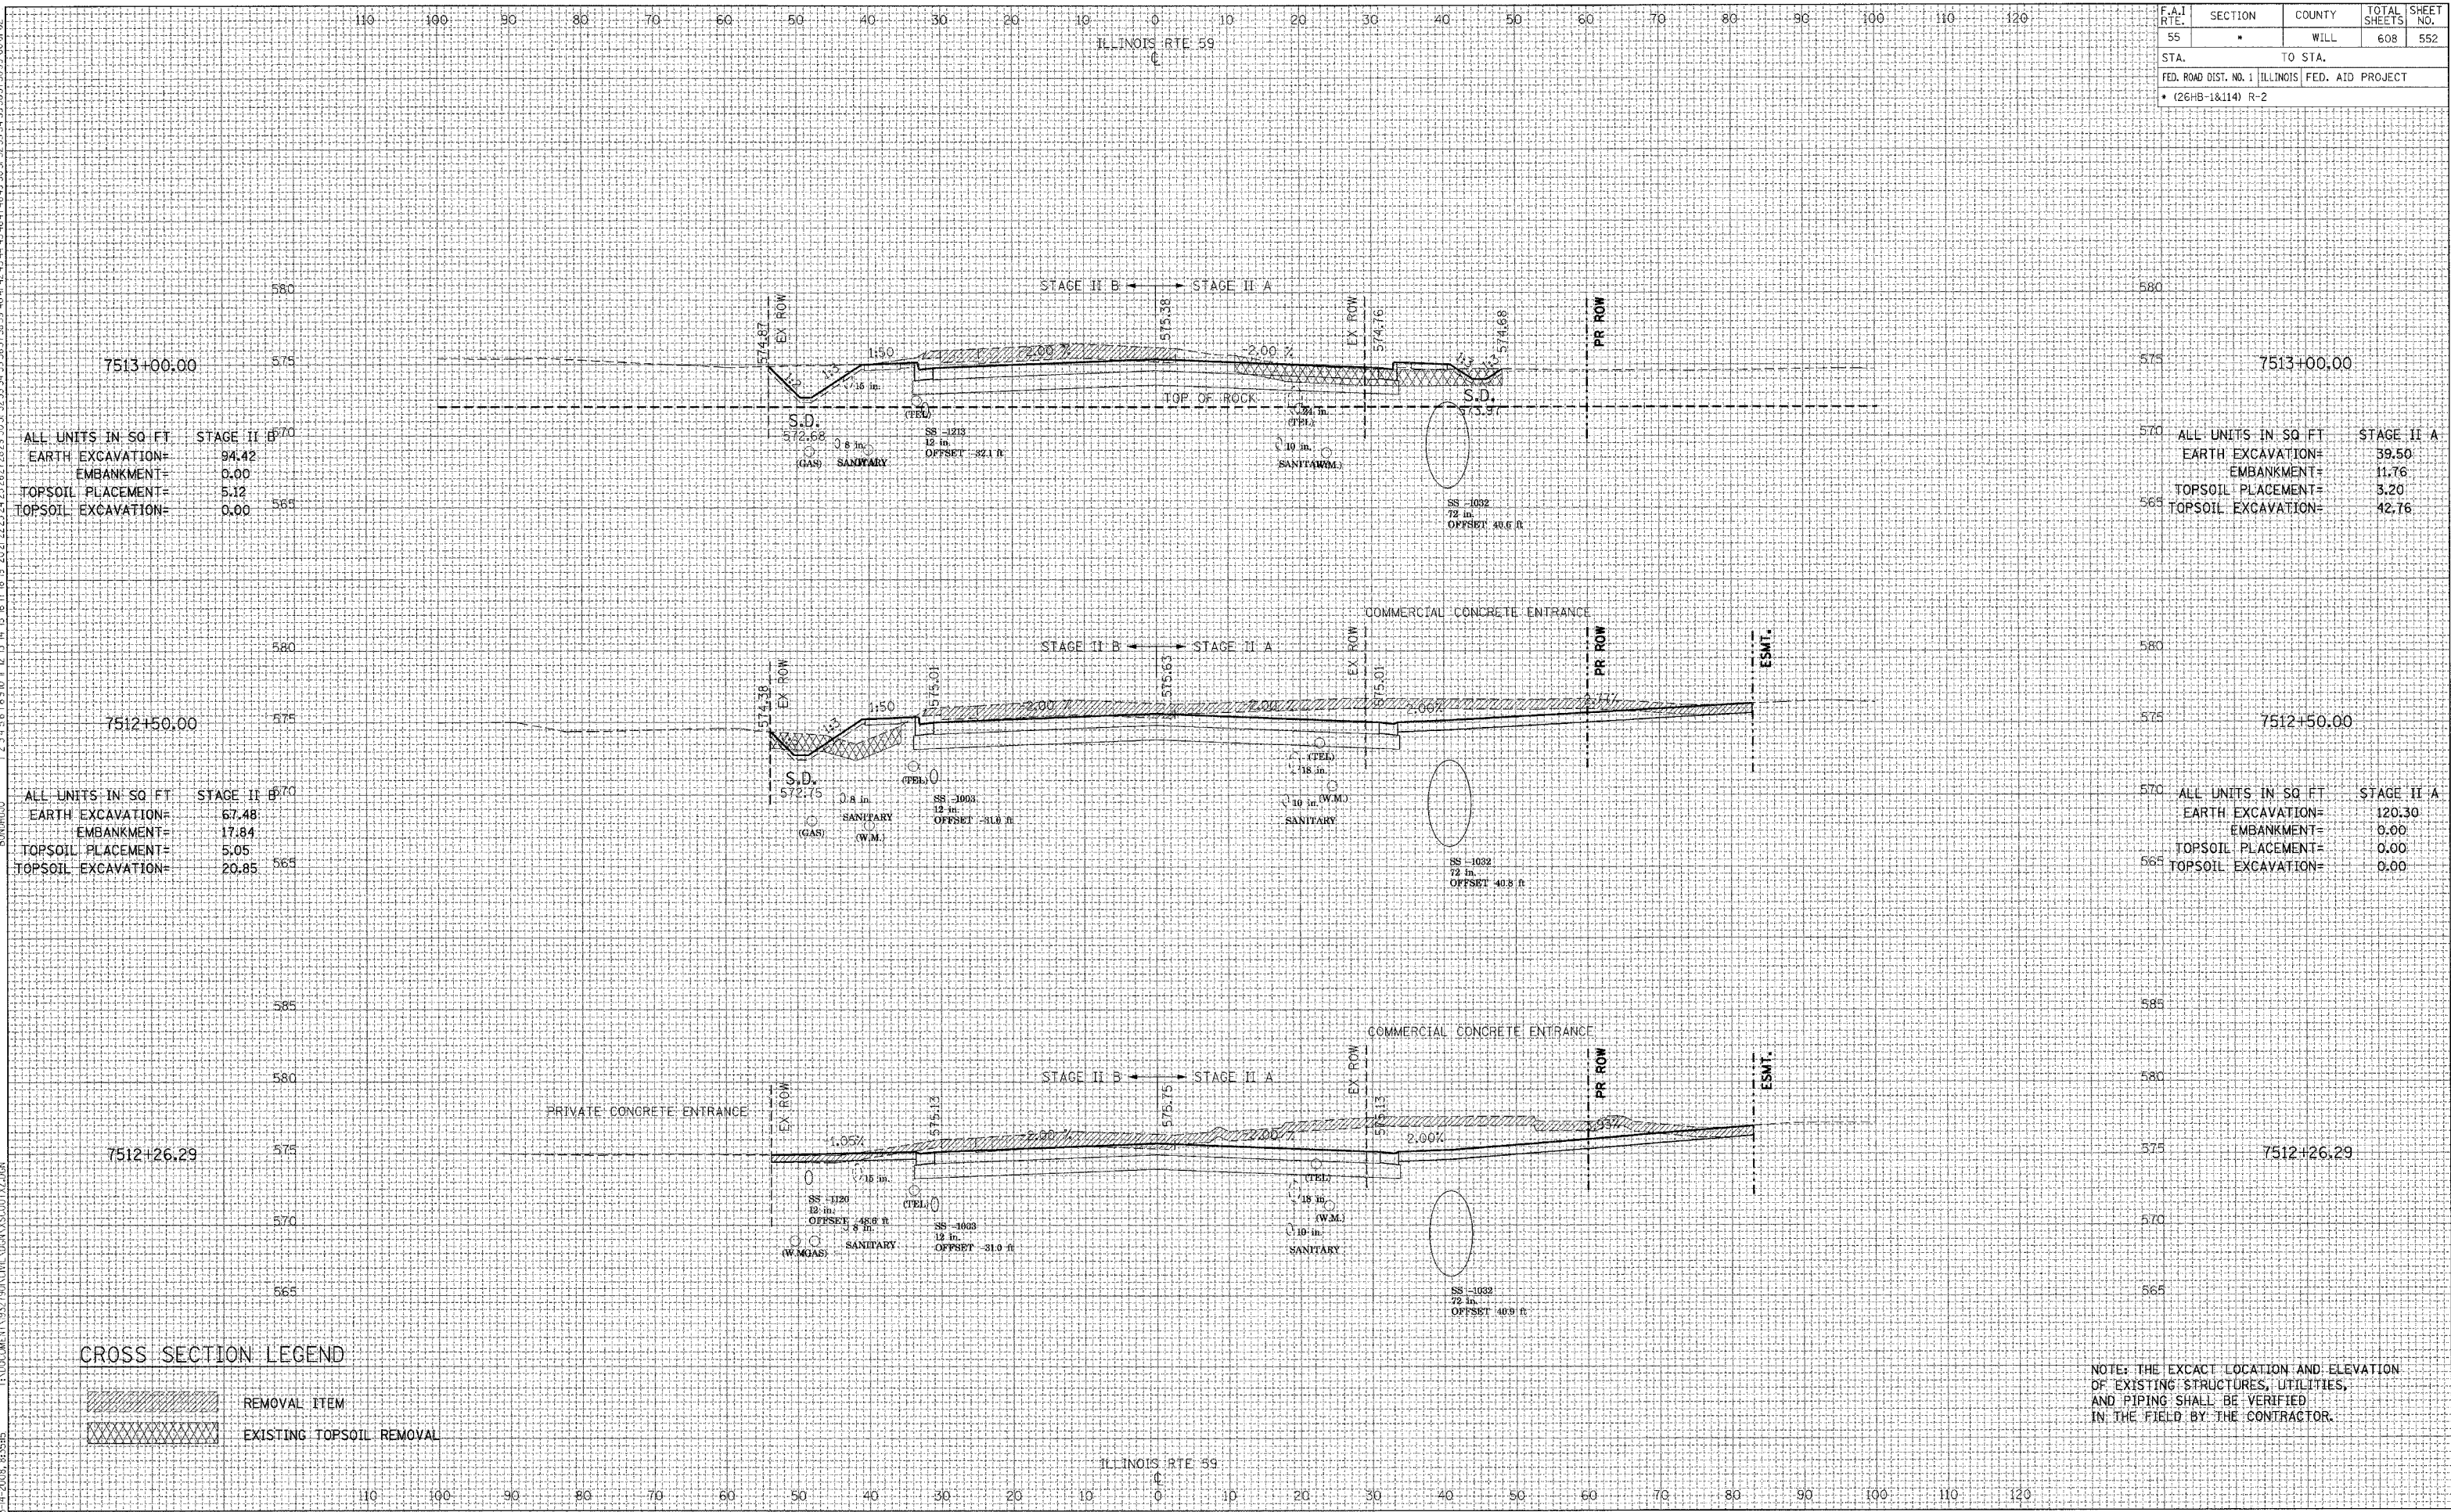

ALL UNITS IN SQ FT	STAGE II B
EARTH EXCAVATION=	94.42
EMBANKMENT=	0.00
TOPSOIL PLACEMENT=	5.12
TOPSOIL EXCAVATION=	0.00

ALL UNITS IN SQ FT	STAGE II A
EARTH EXCAVATION=	39.50
EMBANKMENT=	11.76
TOPSOIL PLACEMENT=	3.20
TOPSOIL EXCAVATION=	42.76

ALL UNITS IN SQ FT	STAGE II B
EARTH EXCAVATION=	67.48
EMBANKMENT=	17.84
TOPSOIL PLACEMENT=	5.05
TOPSOIL EXCAVATION=	20.85

ALL UNITS IN SQ FT	STAGE II A
EARTH EXCAVATION=	120.30
EMBANKMENT=	0.00
TOPSOIL PLACEMENT=	0.00
TOPSOIL EXCAVATION=	0.00

CROSS SECTION LEGEND

- REMOVAL ITEM
- EXISTING TOPSOIL REMOVAL

NOTE: THE EXACT LOCATION AND ELEVATION OF EXISTING STRUCTURES, UTILITIES, AND PIPING SHALL BE VERIFIED IN THE FIELD BY THE CONTRACTOR.