


REVISIONS	DATE

BY	DATE

ORIGINAL SURVEY	DATE

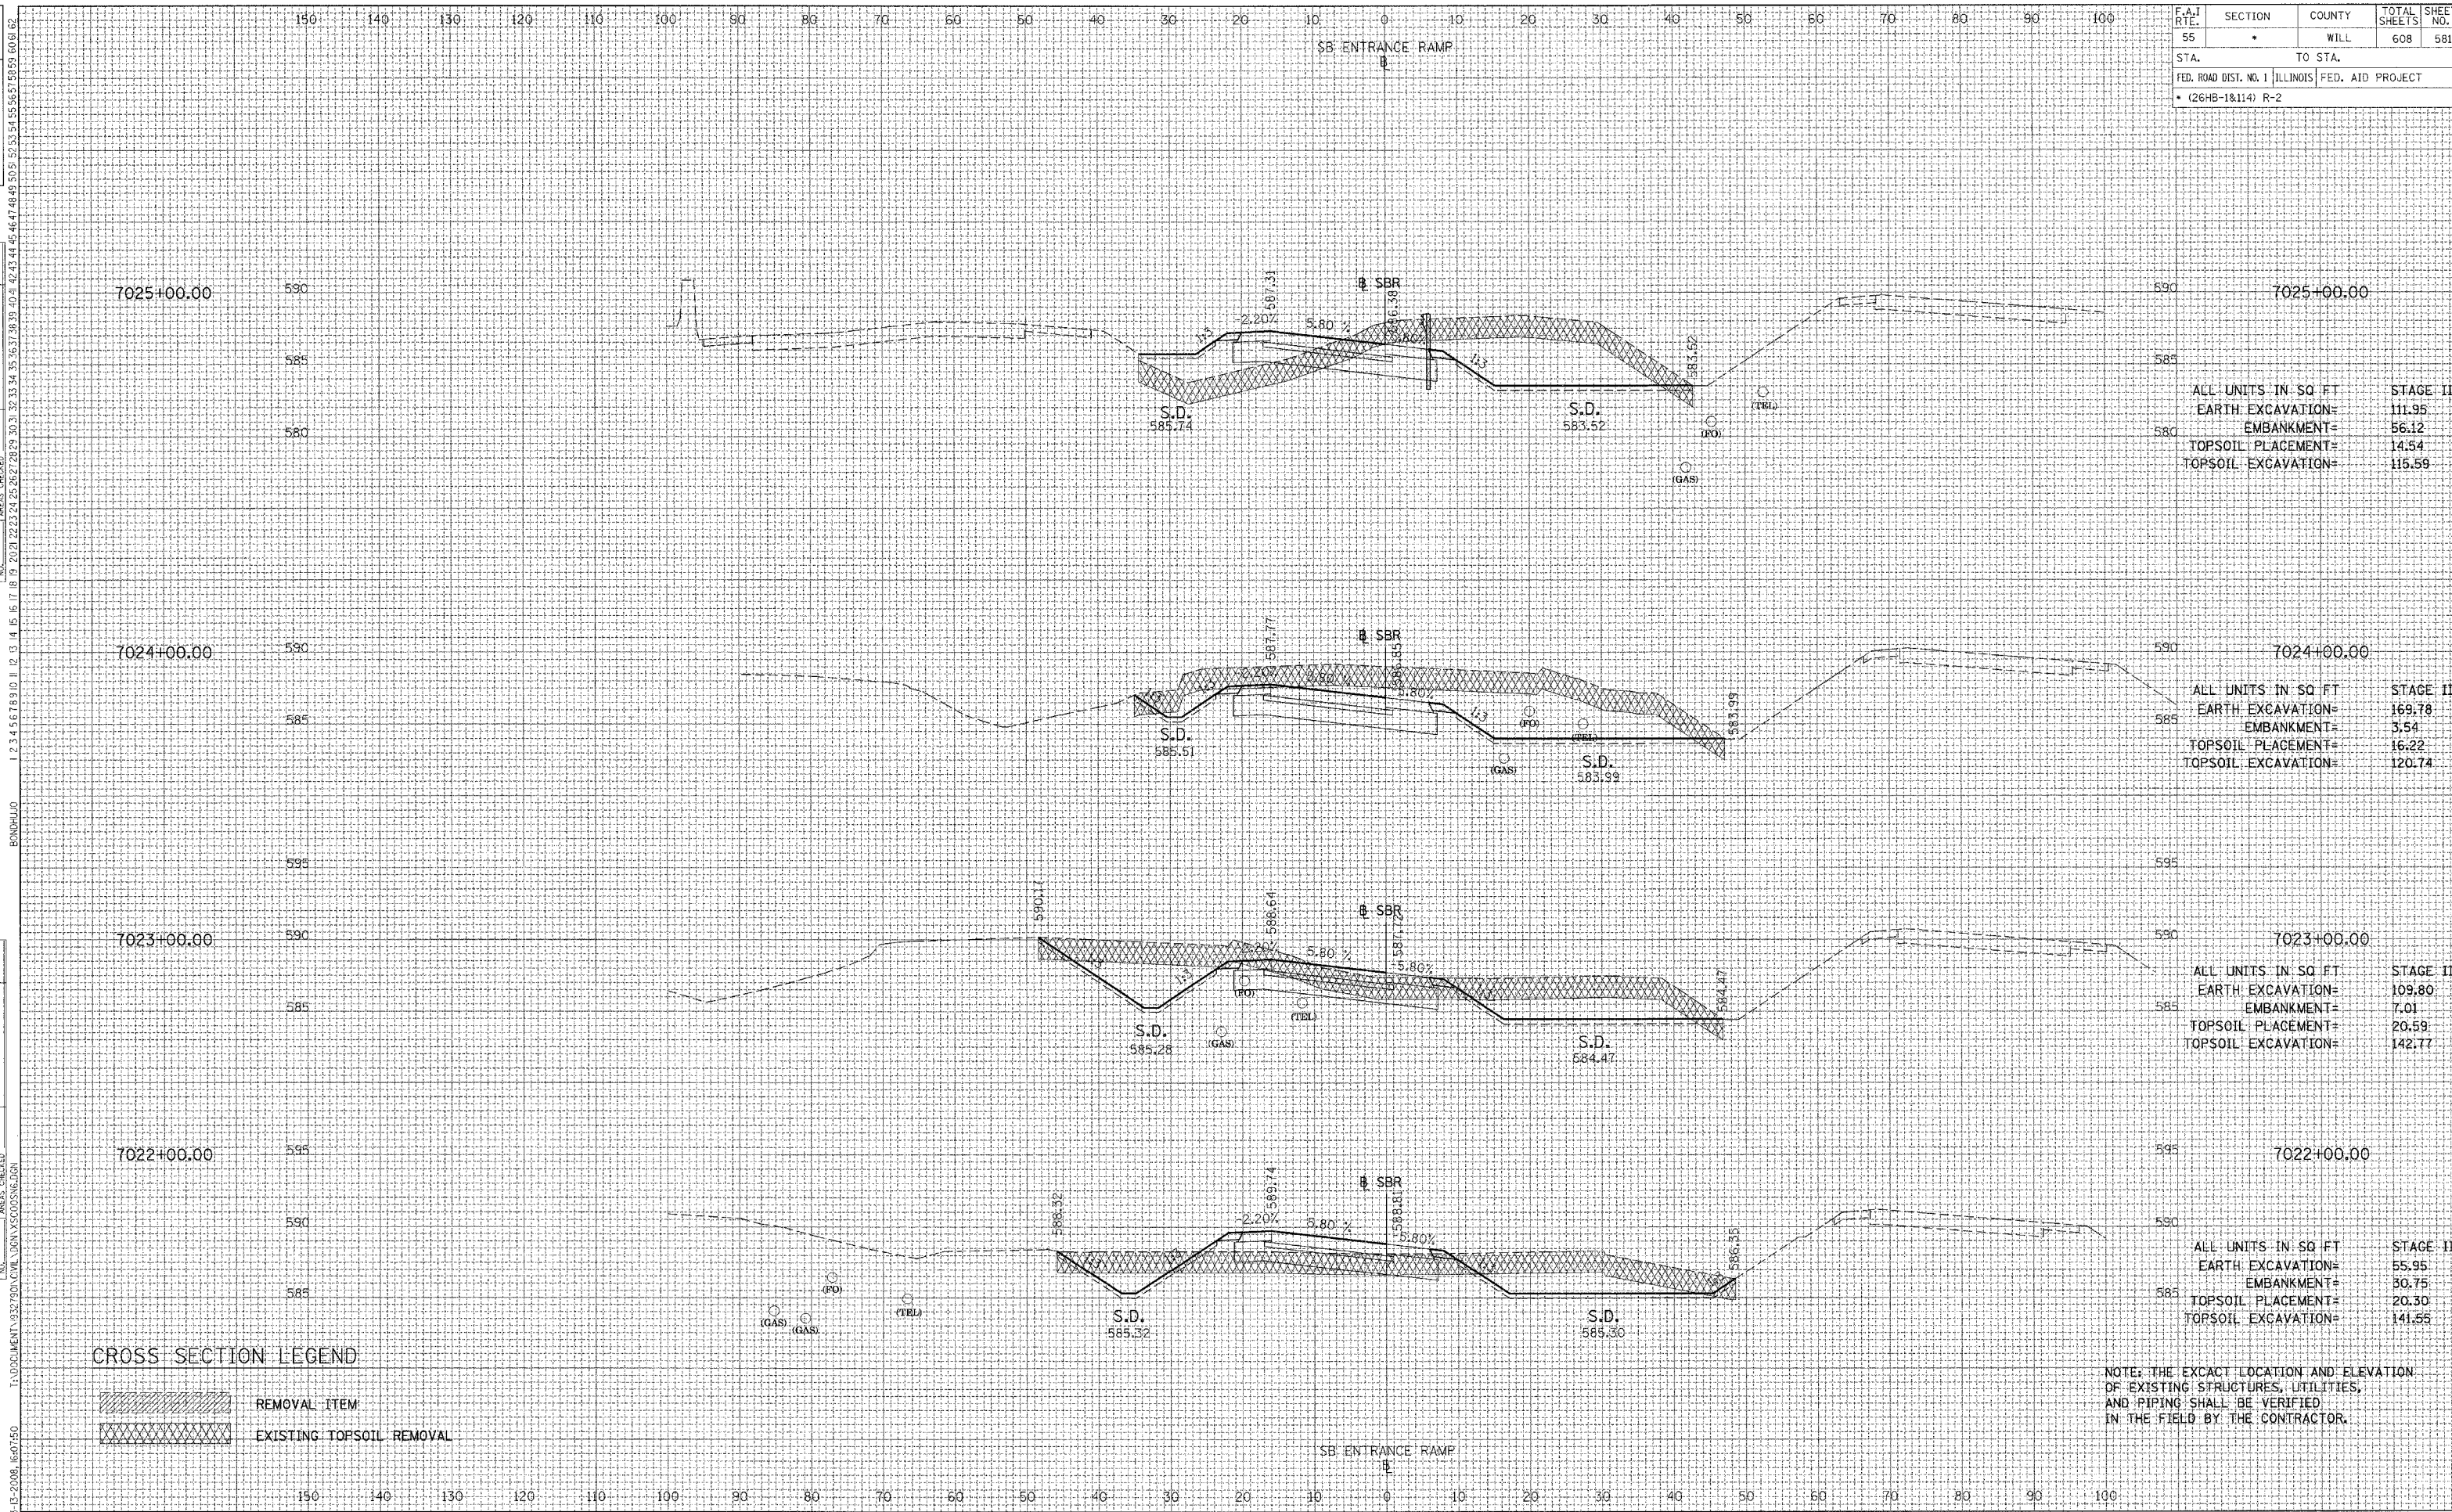

F.A. RTE.	SECTION	COUNTY	TOTAL SHEETS	SHEET NO.
55	*	WILL	608	581
STA.		TO STA.		
FED. ROAD DIST. NO. 1 ILLINOIS FED. AID PROJECT				
• (26HB-1&114) R-2				

ALL UNITS IN SQ FT	STAGE II
EARTH EXCAVATION=	111.95
EMBANKMENT=	56.12
TOPSOIL PLACEMENT=	14.54
TOPSOIL EXCAVATION=	115.59

ALL UNITS IN SQ FT	STAGE II
EARTH EXCAVATION=	169.78
EMBANKMENT=	3.54
TOPSOIL PLACEMENT=	16.22
TOPSOIL EXCAVATION=	120.74

ALL UNITS IN SQ FT	STAGE II
EARTH EXCAVATION=	109.80
EMBANKMENT=	7.01
TOPSOIL PLACEMENT=	20.59
TOPSOIL EXCAVATION=	142.77

ALL UNITS IN SQ FT	STAGE II
EARTH EXCAVATION=	55.95
EMBANKMENT=	50.75
TOPSOIL PLACEMENT=	20.30
TOPSOIL EXCAVATION=	141.55

CROSS SECTION LEGEND

	REMOVAL ITEM
	EXISTING TOPSOIL REMOVAL

NOTE: THE EXACT LOCATION AND ELEVATION OF EXISTING STRUCTURES, UTILITIES, AND PIPING SHALL BE VERIFIED IN THE FIELD BY THE CONTRACTOR.



TENGE & ASSOCIATES, INC.  
ENGINEERS/ARCHITECTS/PLANNERS  
335 N. MICHIGAN AVE. CHICAGO, IL 60610  
TEL: (312) 329-3000

SOUTHBOUND ENTRANCE RAMP