
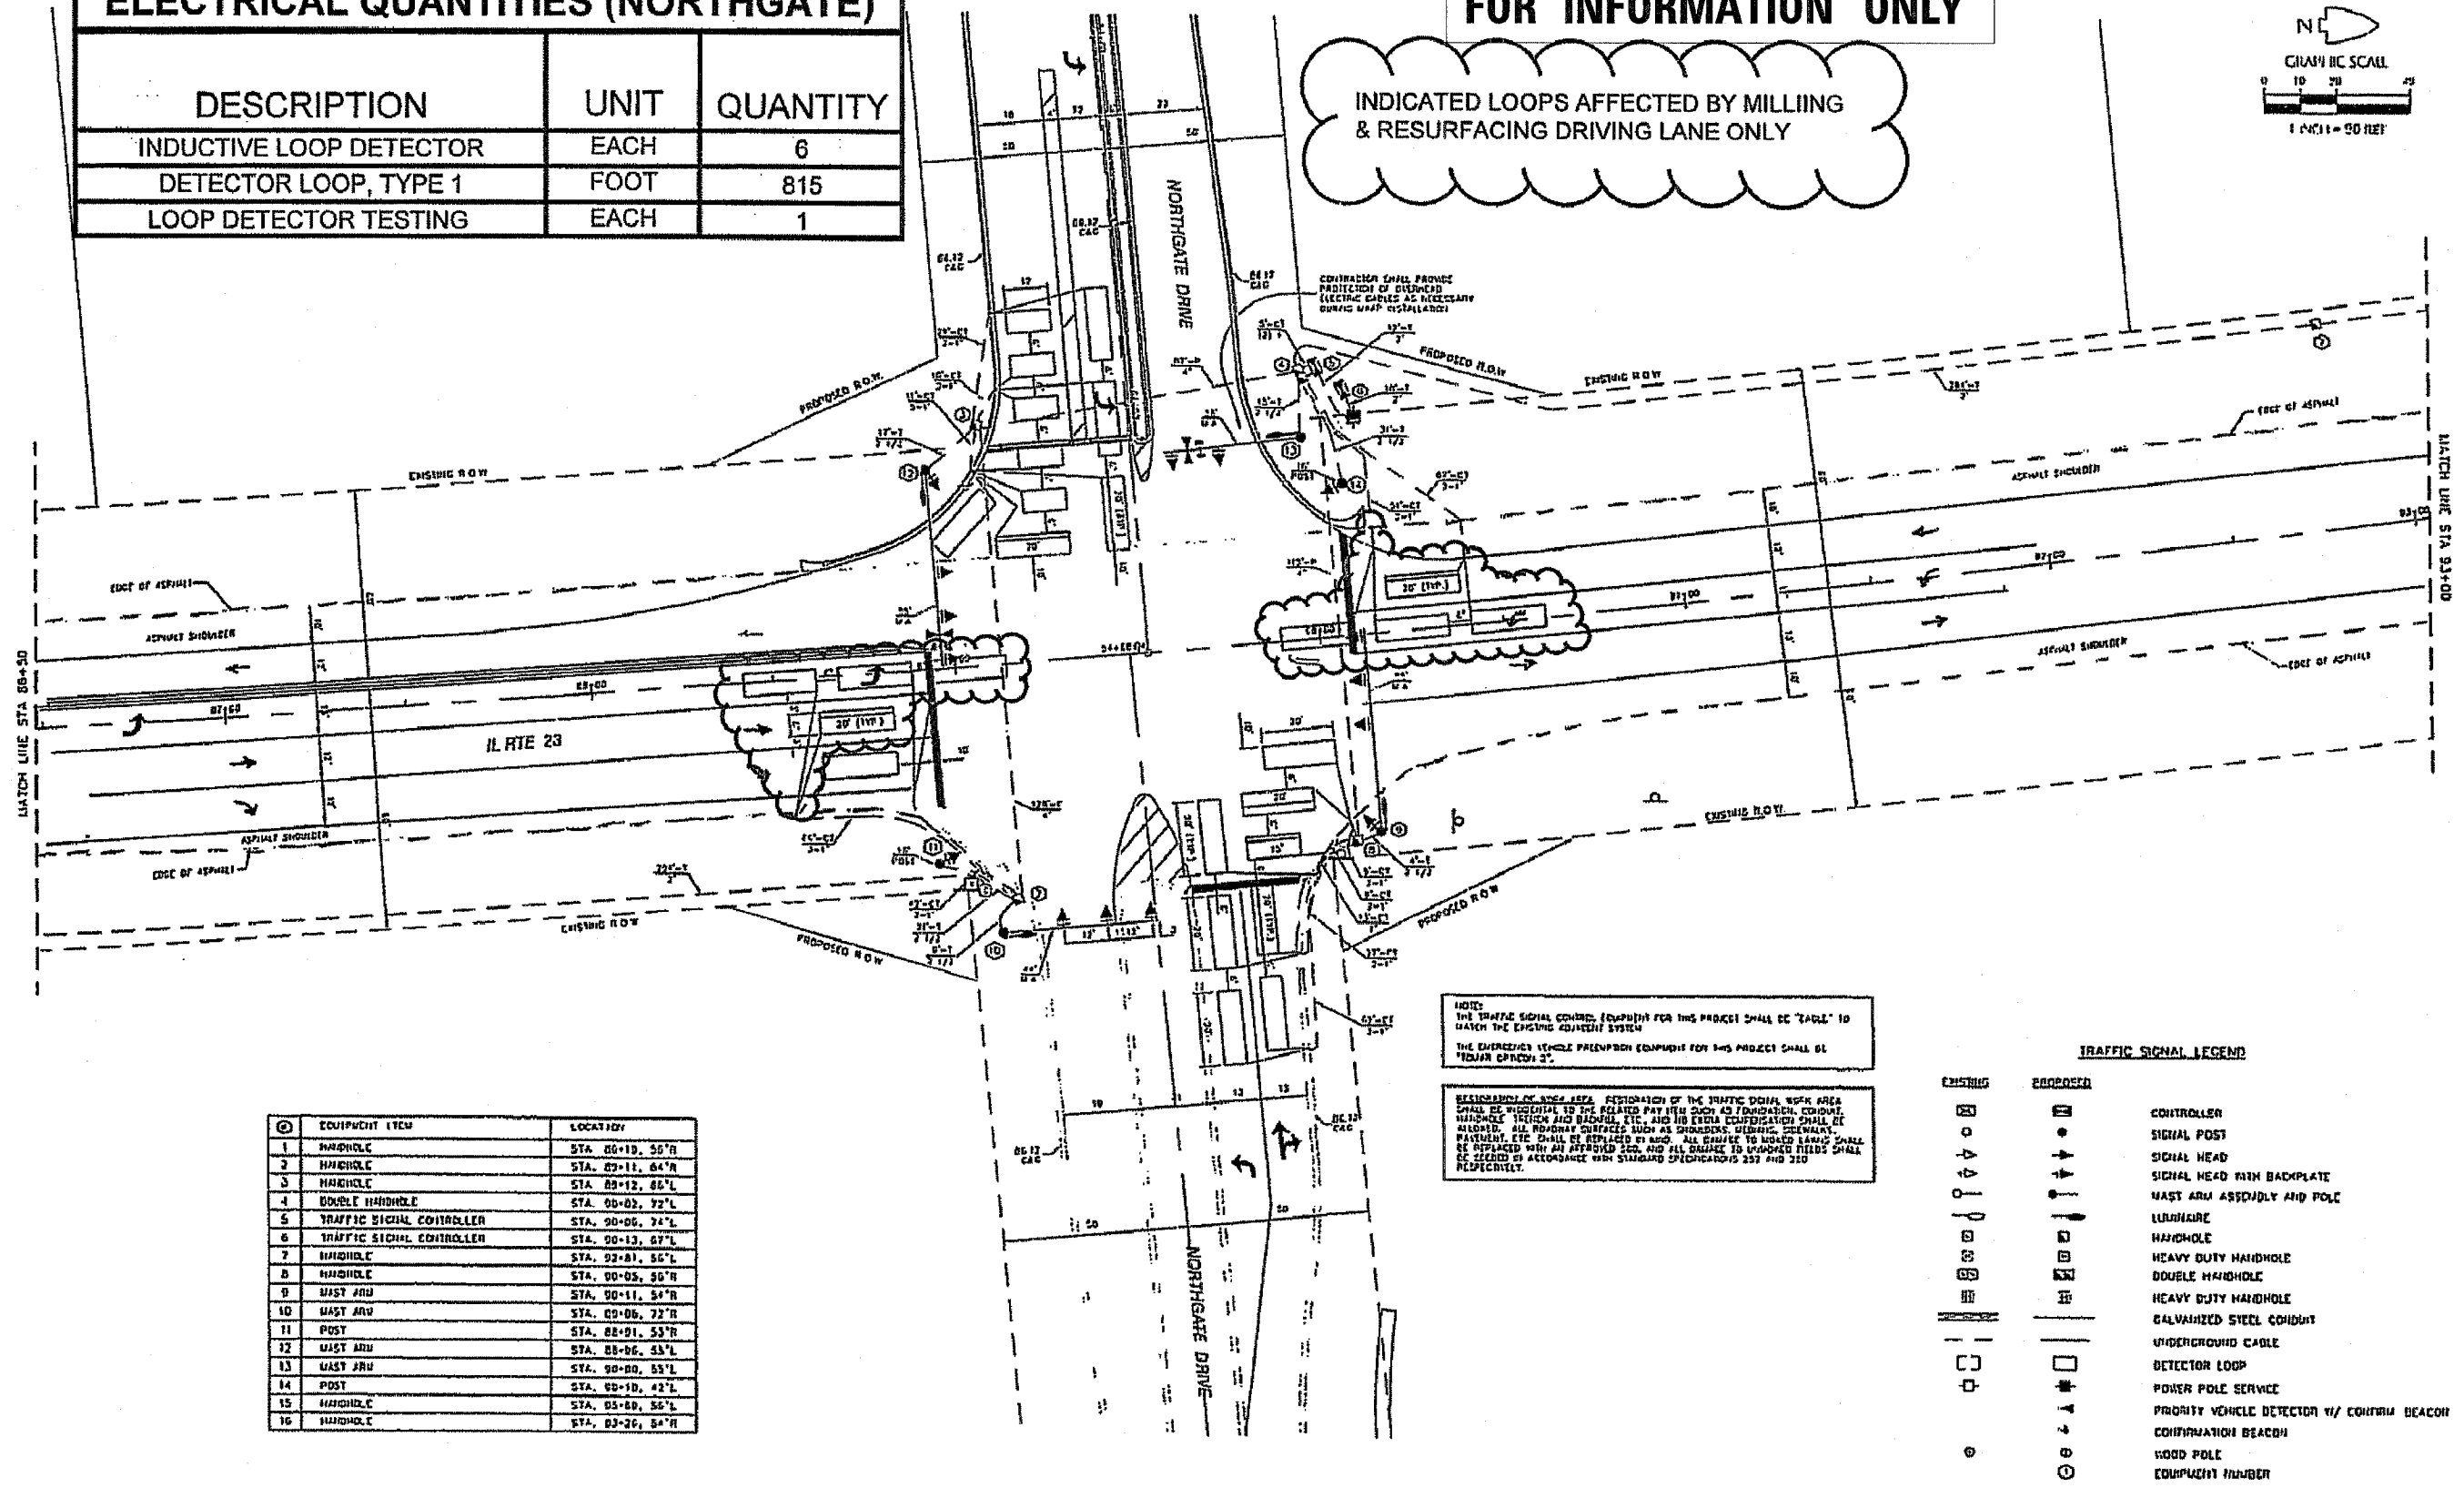


ELECTRICAL QUANTITIES (NORTHGATE)

DESCRIPTION	UNIT	QUANTITY
INDUCTIVE LOOP DETECTOR	EACH	6
DETECTOR LOOP, TYPE 1	FOOT	815
LOOP DETECTOR TESTING	EACH	1

FOR INFORMATION ONLY

INDICATED LOOPS AFFECTED BY MILLING & RESURFACING DRIVING LANE ONLY

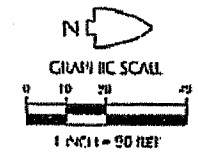

NO.	EQUIPMENT ITEM	LOCATION

NOTE: THE TRAFFIC SIGNAL CONTROL EQUIPMENT FOR THIS PROJECT SHALL BE "EAGLE" TO MATCH THE EXISTING EQUIPMENT SYSTEM.
THE EMERGENCY VEHICLE PRECEDENCE EQUIPMENT FOR THIS PROJECT SHALL BE "TOWAN EXPRESS".

RESURFACING OF AREA AREA RESTORATION OF THE TRAFFIC SIGNAL WORK AREA SHALL BE INCIDENTAL TO THE RELATED PAY ITEM SUCH AS FOUNDATION, CONDUIT, HANDHOLE, TRENCH AND BACKFILL, ETC. AND NO EXTRA COMPENSATION SHALL BE ALLOWED. ALL ROADWAY SURFACES SUCH AS SHOULDER, SIDEWALK, DRIVEWAY, PAVEMENT, ETC. SHALL BE REPLACED IN KIND. ALL DAMAGE TO UNPAVED AREAS SHALL BE REPLACED WITH AN APPROVED SOIL AND ALL DAMAGE TO UNPAVED AREAS SHALL BE REPAIRED IN ACCORDANCE WITH STANDARD SPECIFICATIONS 231 AND 310 RESPECTIVELY.

TRAFFIC SIGNAL LEGEND

EXISTING	PROPOSED	DESCRIPTION
		CONTROLLER
		SIGNAL POST
		SIGNAL HEAD
		SIGNAL HEAD WITH BACKPLATE
		MAST ARM ASSEMBLY AND POLE
		LUMINAIRE
		HANDHOLE
		HEAVY DUTY HANDHOLE
		DOUBLE HANDHOLE
		HEAVY DUTY HANDHOLE
		GALVANIZED STEEL CONDUIT
		UNDERGROUND CABLE
		DETECTOR LOOP
		POWER POLE SERVICE
		PRIORITY VEHICLE DETECTOR W/ CONTRAIL BEACON
		CONFIRMATION BEACON
		WOOD POLE
		EQUIPMENT NUMBER




IL ROUTE 23 & NORTHGATE DRIVE IMPROVEMENTS - TRAFFIC SIGNAL LAYOUT
DEKALB COUNTY, ILLINOIS
SHEET 3 OF 11