
CONTRACT NO. 6671

* BRIDGE DECK
HYDRO-SCARIFICATION

DECK SLAB REPAIR (FULL DEPTH)

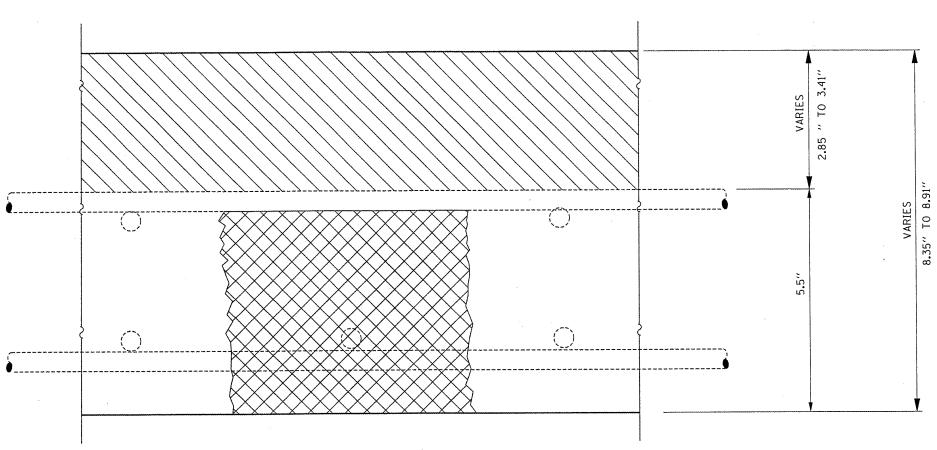

DECK SECTION

NOTE: AFTER ALL "BRIDGE DECK HYDRO-SCARIFICATION OPERATIONS HAVE BEEN COMPLETED, THE ENGINEER SHALL SOUND THE ENTIRE DECK SURFACE TO ESTABLISH EXACT LOCATIONS AND QUANTITIES OF "DECK SLAB REPAIR (FULL DEPTH).

- * CONTRACTOR MUST ENSURE THAT ALL EXISTING MICROSILICA IS REMOVED.
- PATCHES IS TO BE DETERMINED AFTER
 REMOVAL OF OUERLAYAND RECORDED
 IN THE AS-BUILT PLANS.

REVISIONS		ILLINOIS DEPARTMENT OF TRANSPORTATION
NAME	DATE	DECK SLAB REPAIR DETAILS
		DECK SLAB REPAIR DETAILS
		(FULL DEPTH)
		FAP 330 (IL 17) SECTION (1R-B)I-3
		KANKAKEE COUNTY
		STA. 228 + 10.95
		SN 046-0039 (EB) & SN 046-0040 (WB)

dar US, 2008 - U8139131 AM 51\profects\cma109\cm303\detalls.c

KANKAKEE COUNTY

SECTION: (1R-B)I-3

FAP ROUTE 330 (I