


SCALES:  
1" = 20' HOR  
1" = 5' VER

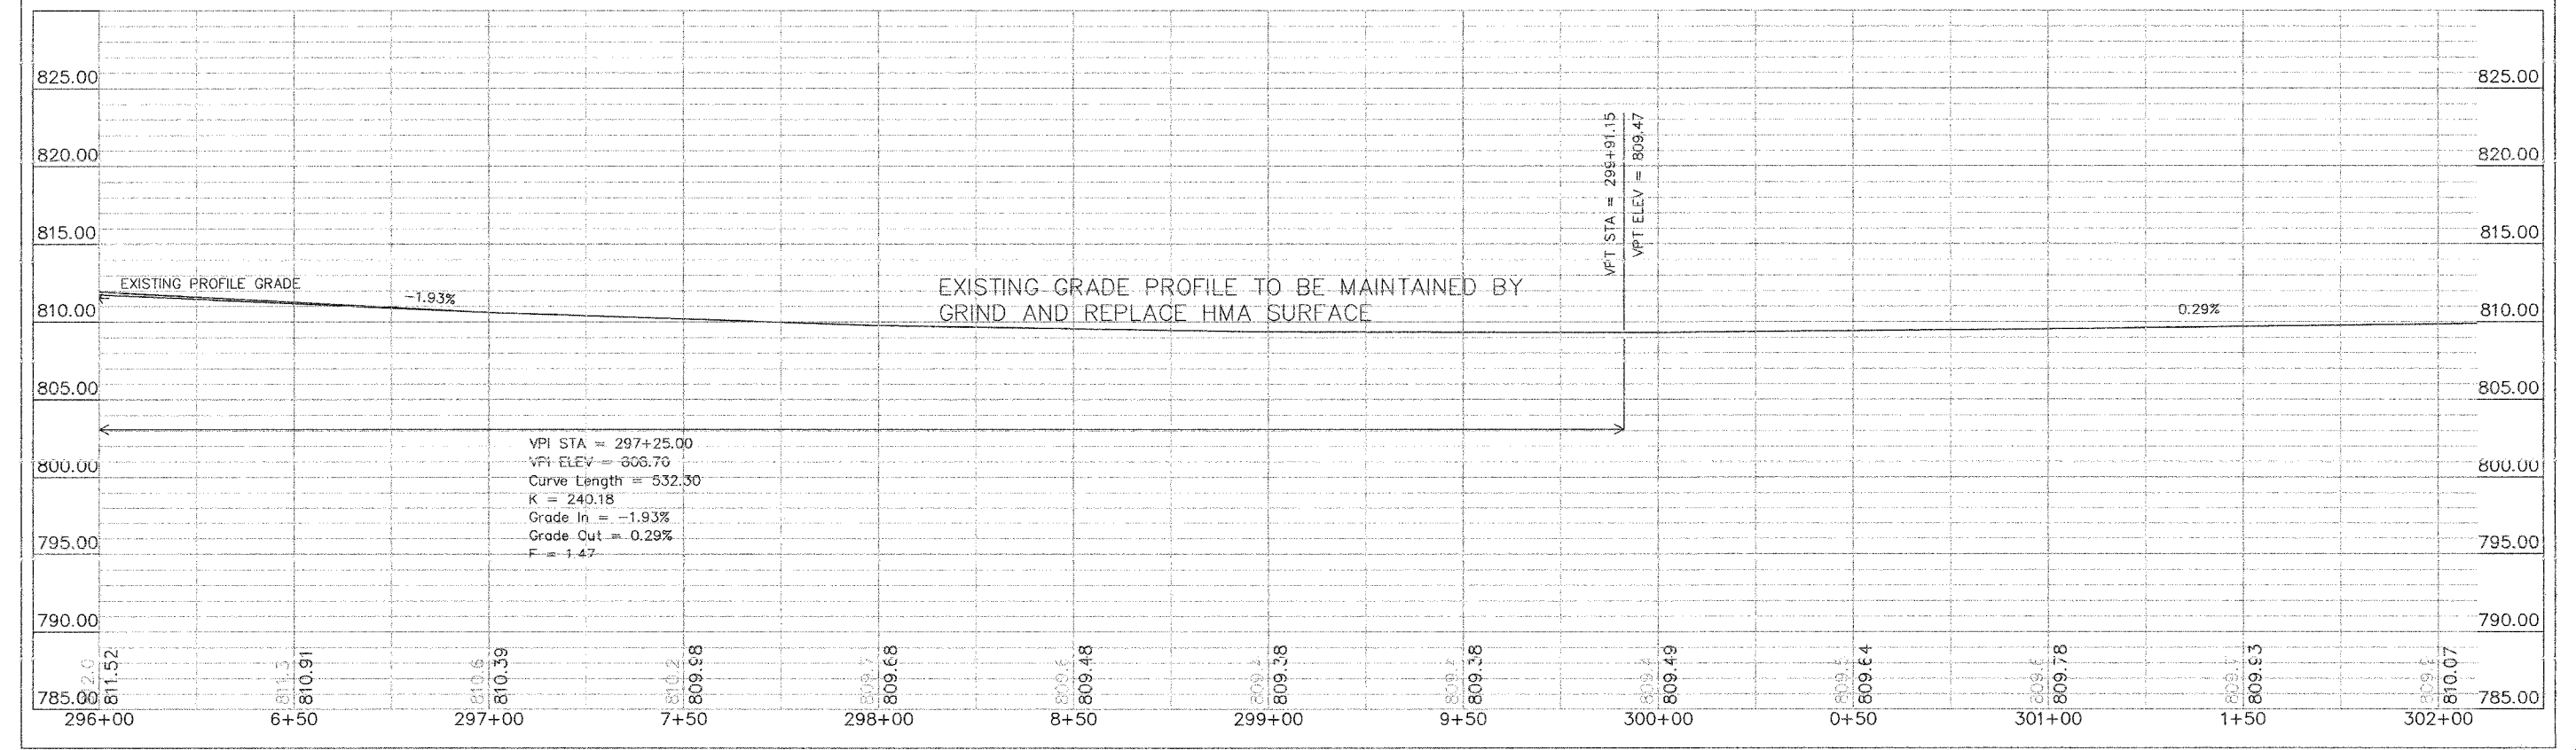

HARRISON AVENUE PLAN & PROFILE

F:\msh\p\h\harrison\_avenue\harrison\_avenue\harrison\_avenue.dwg, 4-9-2008, 9:48:19 AM, 11, WCHD, A, List.dwg