


SCALES:
 1" = 20' HOR
 1" = 5' VER

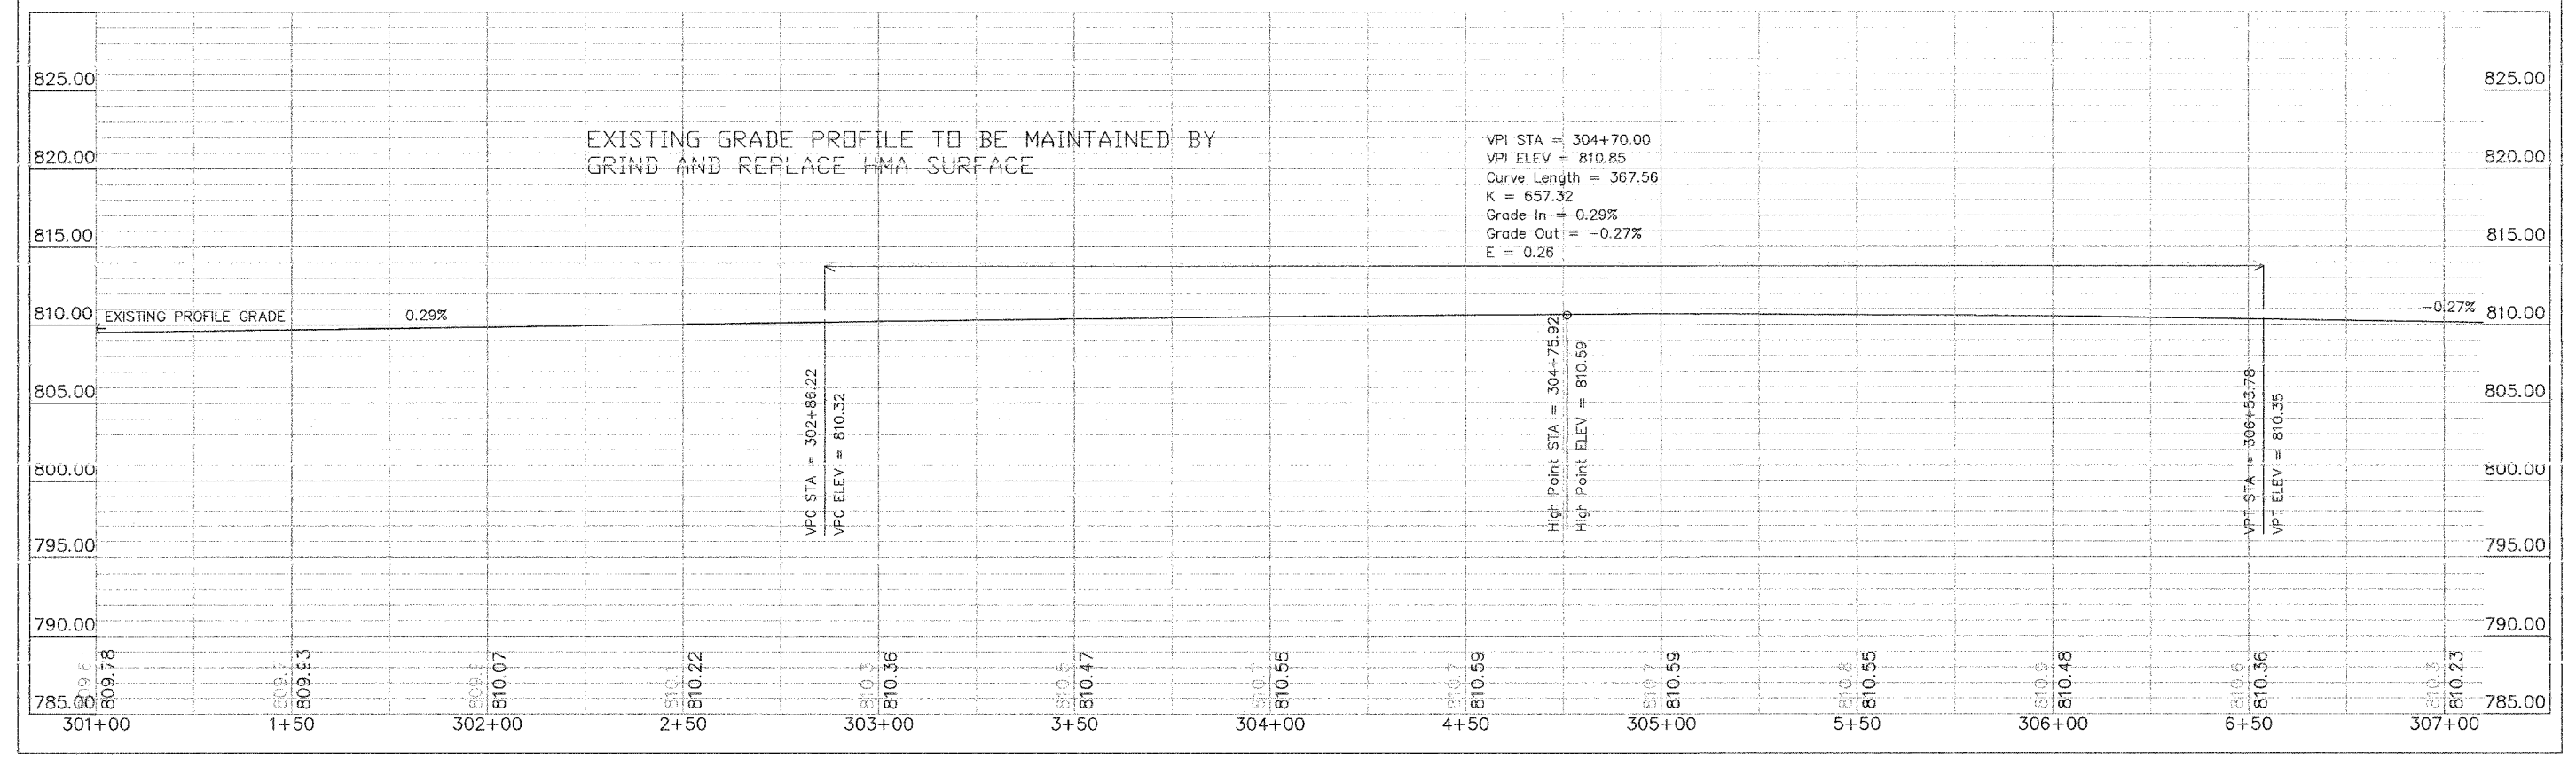

HARRISON AVENUE PLAN & PROFILE

F:\Library\Projects\Harrison Avenue\040401.dwg, 4-9-2008 9:18:29 AM, JLL, WCL, A. Little