
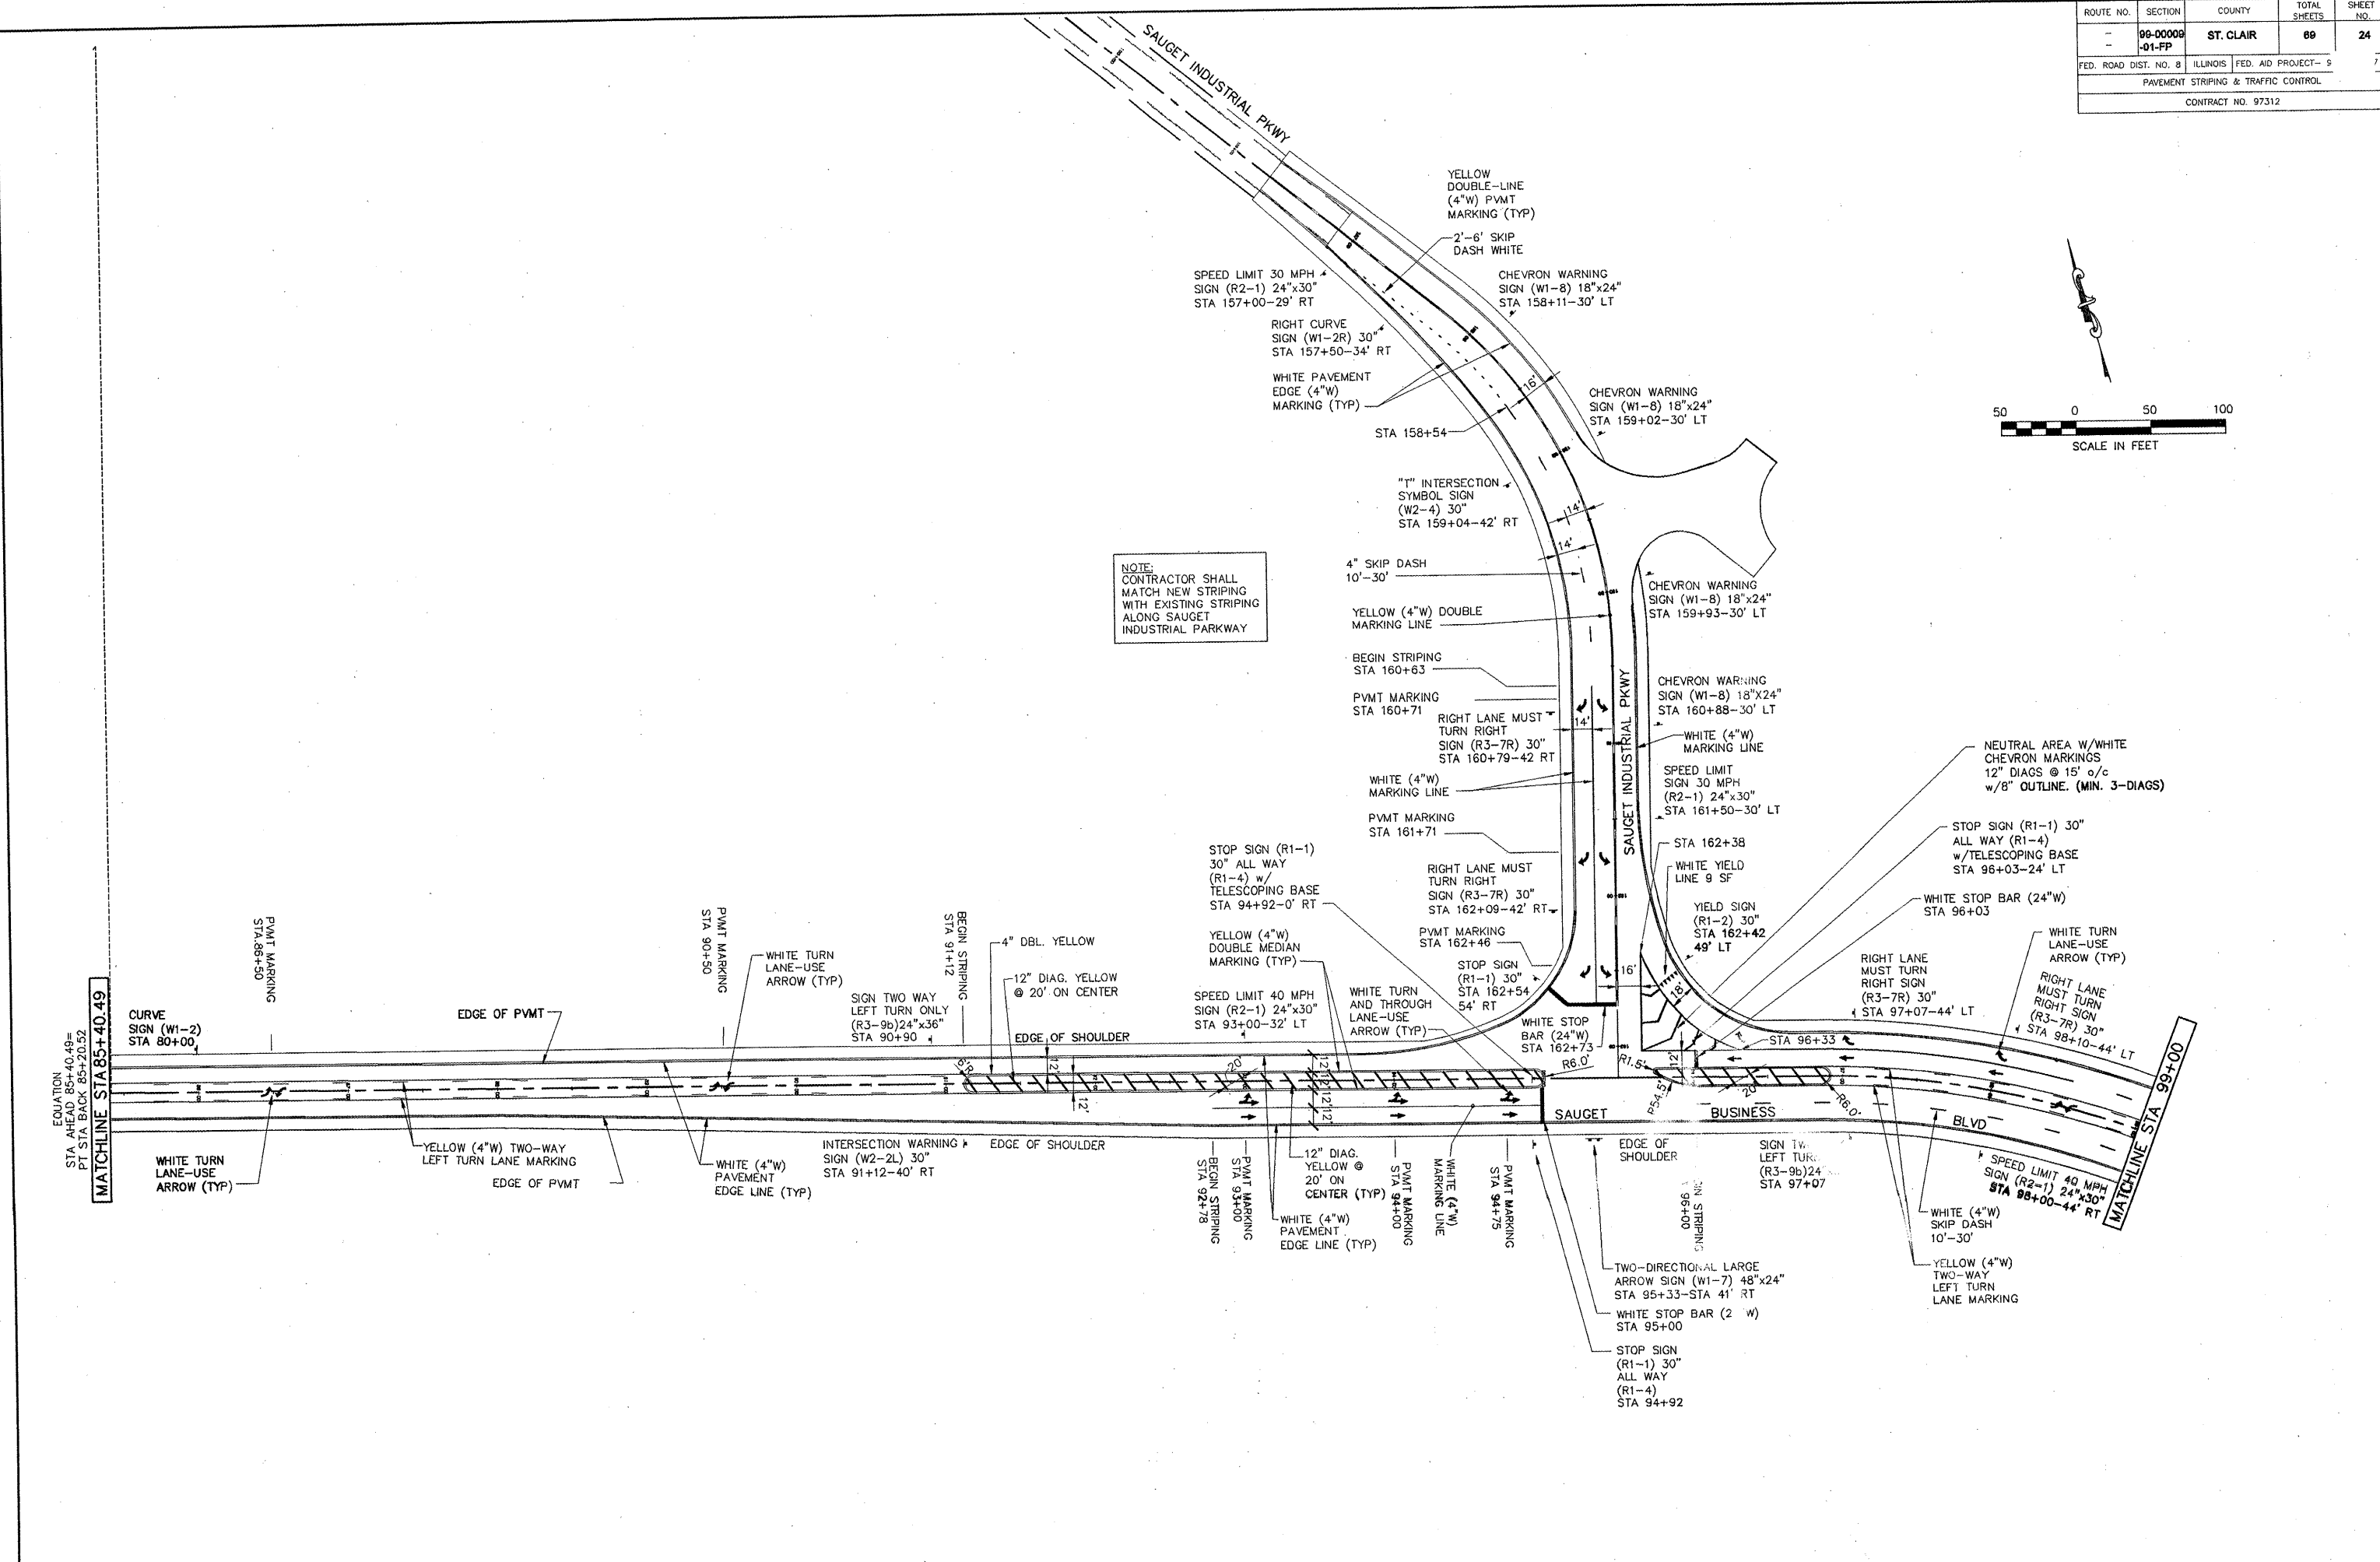


ROUTE NO.	SECTION	COUNTY	TOTAL SHEETS	SHEET NO.
99-00000	-01-FP	ST. CLAIR	69	24
FED. ROAD DIST. NO. 8		ILLINOIS FED. AID PROJECT- 9		7
PAVEMENT STRIPING & TRAFFIC CONTROL				
CONTRACT NO. 97312				

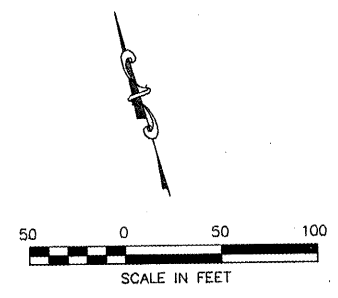

NOTE:
CONTRACTOR SHALL
MATCH NEW STRIPING
WITH EXISTING STRIPING
ALONG SAUGUET
INDUSTRIAL PARKWAY

T:\CONTRACTS\SAUGUET\97312-01-FP\STRIPING\STRIPING-PLAN.dwg, 04/10/2008 01:03:58 PM, User: R0256403