
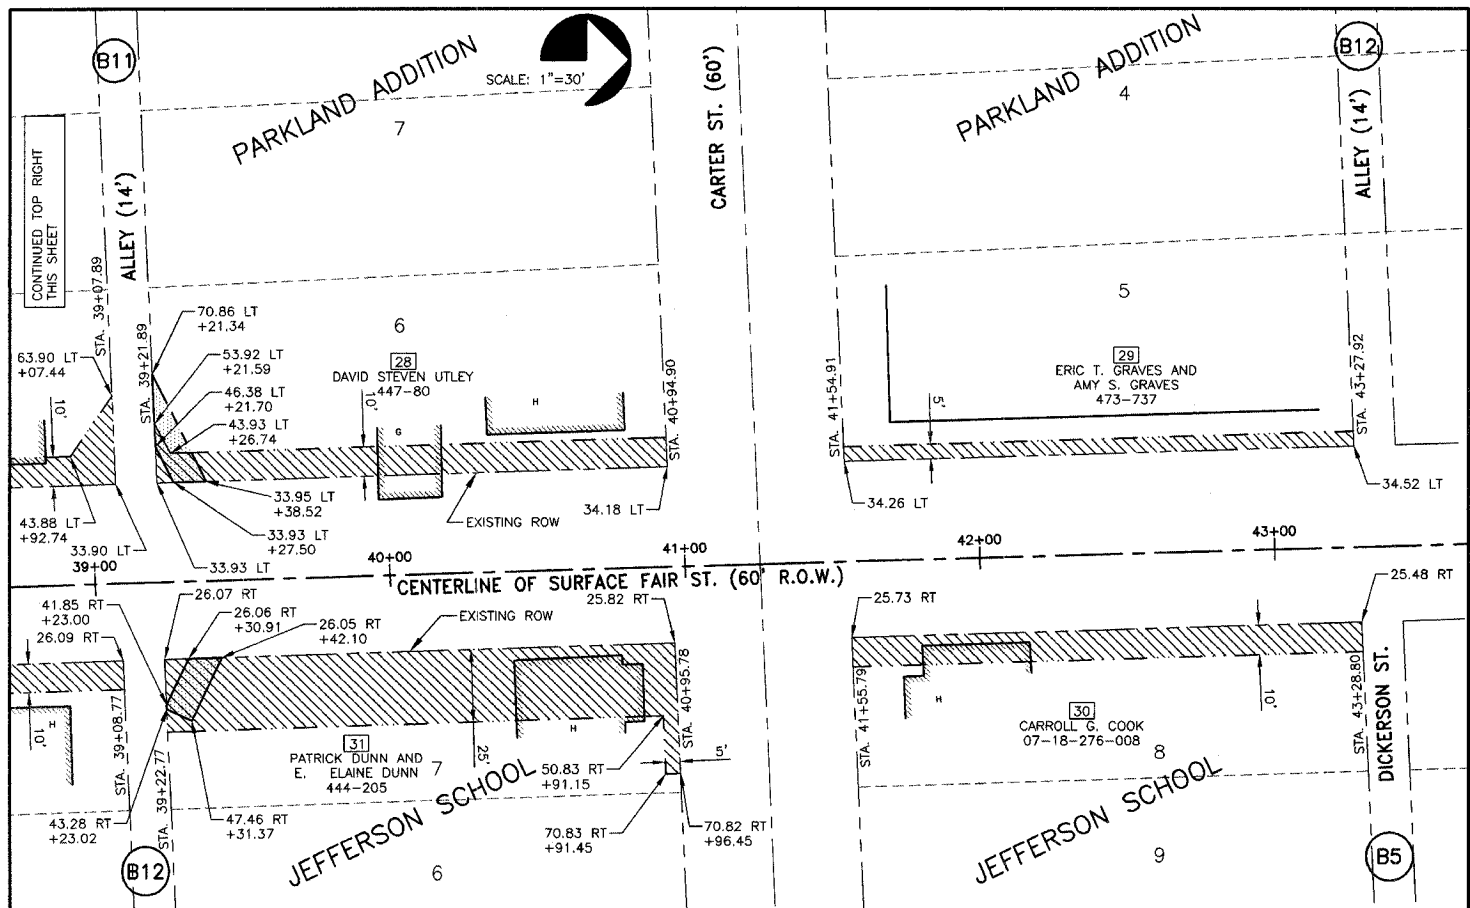


ROUTE NO.	SECTION	COUNTY	TOTAL SHEETS	SHEET NO.
F.A.U. 9641	05-00100 -00-FP	WILLIAMSON	53	40
ILLINOIS		FAIR STREET		

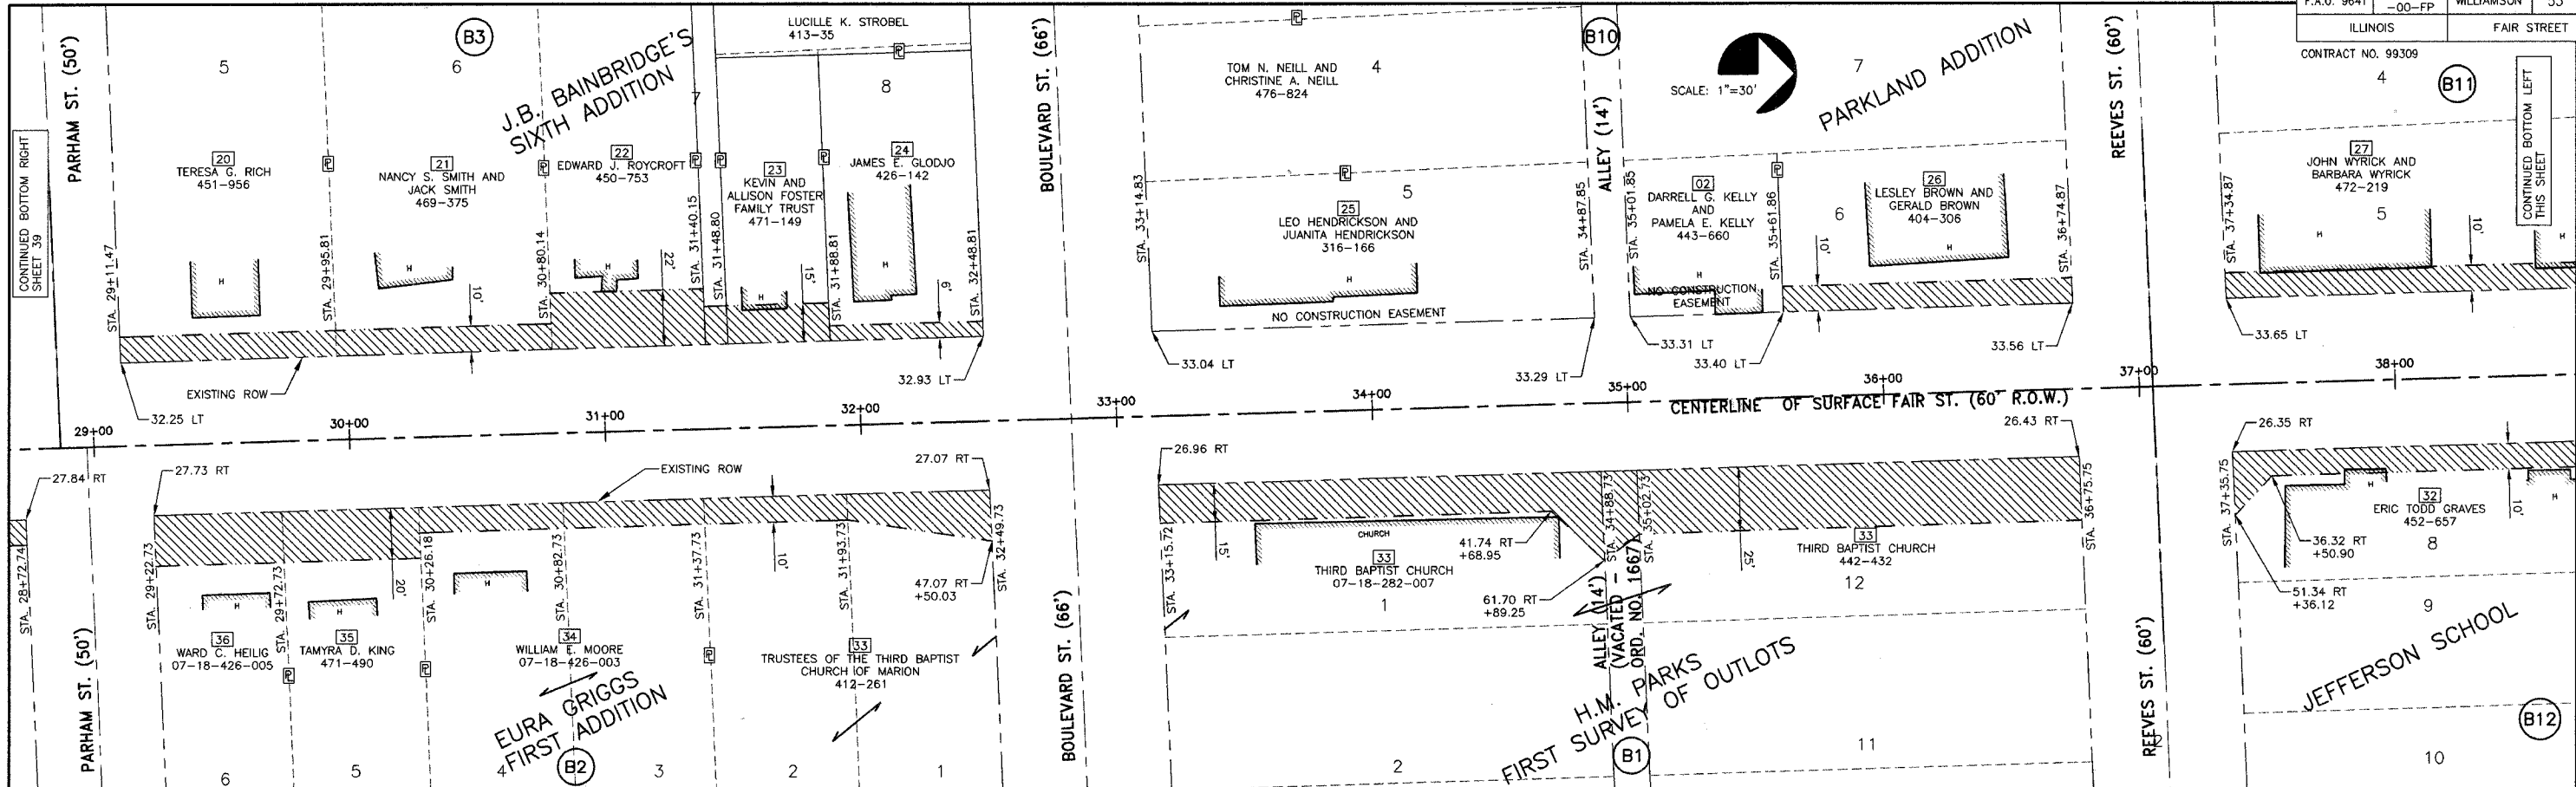

STATE OF ILLINOIS)
COUNTY OF WILLIAMSON)

I, PAUL W. GAYER, ILLINOIS PROFESSIONAL LAND SURVEYOR NO. 035-002916, DO HEREBY CERTIFY THAT AT THE REQUEST OF THE OFFICIALS OF THE CITY OF MARION, ILLINOIS, I HAVE CAUSED A SURVEY TO BE MADE OF PORTIONS OF FAIR STREET, MAIN STREET AND JACKSON STREET LOCATED IN SECTION 18 IN TOWNSHIP 9 SOUTH, RANGE 3 EAST OF THE 3rd PRINCIPAL MERIDIAN IN WILLIAMSON COUNTY, ILLINOIS AND THAT THIS PLAT CORRECTLY DEPICTS A PART OF THAT SURVEY, INCLUDING CENTERLINE, RIGHT-OF-WAY WIDTHS, AND STATIONING TO THE BEST OF MY KNOWLEDGE AND BELIEF.

IN WITNESS THEREOF, I HAVE HEREUNTO SET MY HAND AND AFFIXED MY SEAL AT MARION, ILLINOIS THIS ____ DAY OF JANUARY, 2008.

Paul W. Gayer
PAUL W. GAYER, PLS #035-002916

STATE OF ILLINOIS
PROFESSIONAL LAND SURVEYOR
2916
MARION ILLINOIS

EXPIRES 11/30/08

LEGEND

[01]	TRACT NO.
[Hatched Box]	PROPOSED R.O.W.
[Dotted Box]	PERMANENT DRAINAGE EASEMENT
[Diagonal Lines Box]	CONSTRUCTION EASEMENT
[Dashed Line]	EXISTING R.O.W.
[Solid Line]	BUILDING

STATE OF ILLINOIS PROFESSIONAL DESIGN FIRM LICENSE NO. 184-004515

© 2008 ALL RIGHTS RESERVED

CLARIDA & ZIEGLER ENGINEERING CO.
308 South Court St, P.O. Box 937
Marion, Illinois 62959
Phone - (618)993-6411, Fax - (618)993-6750

**RIGHTS-OF-WAY PLAT
FAIR STREET WIDENING
MARION, ILLINOIS**

REVISIONS	DATE	NO.

Date: 2/26/08 DR. By: TW CK'D By: HGC
Scale: 1"=30' Job No. 05142 Sheet No. 40 of 53