


F.A.P. RTE.	SECTION	COUNTY	TOTAL SHEETS	SHEET NO.
321	18N	PIKE	26	15
STA. 58+00.00	TO STA. 58+14.53			
FED. ROAD DIST. NO.	ILLINOIS	FED. AID PROJECT		
65	70	75	80	
STATE CONTRACT NO. 72691				

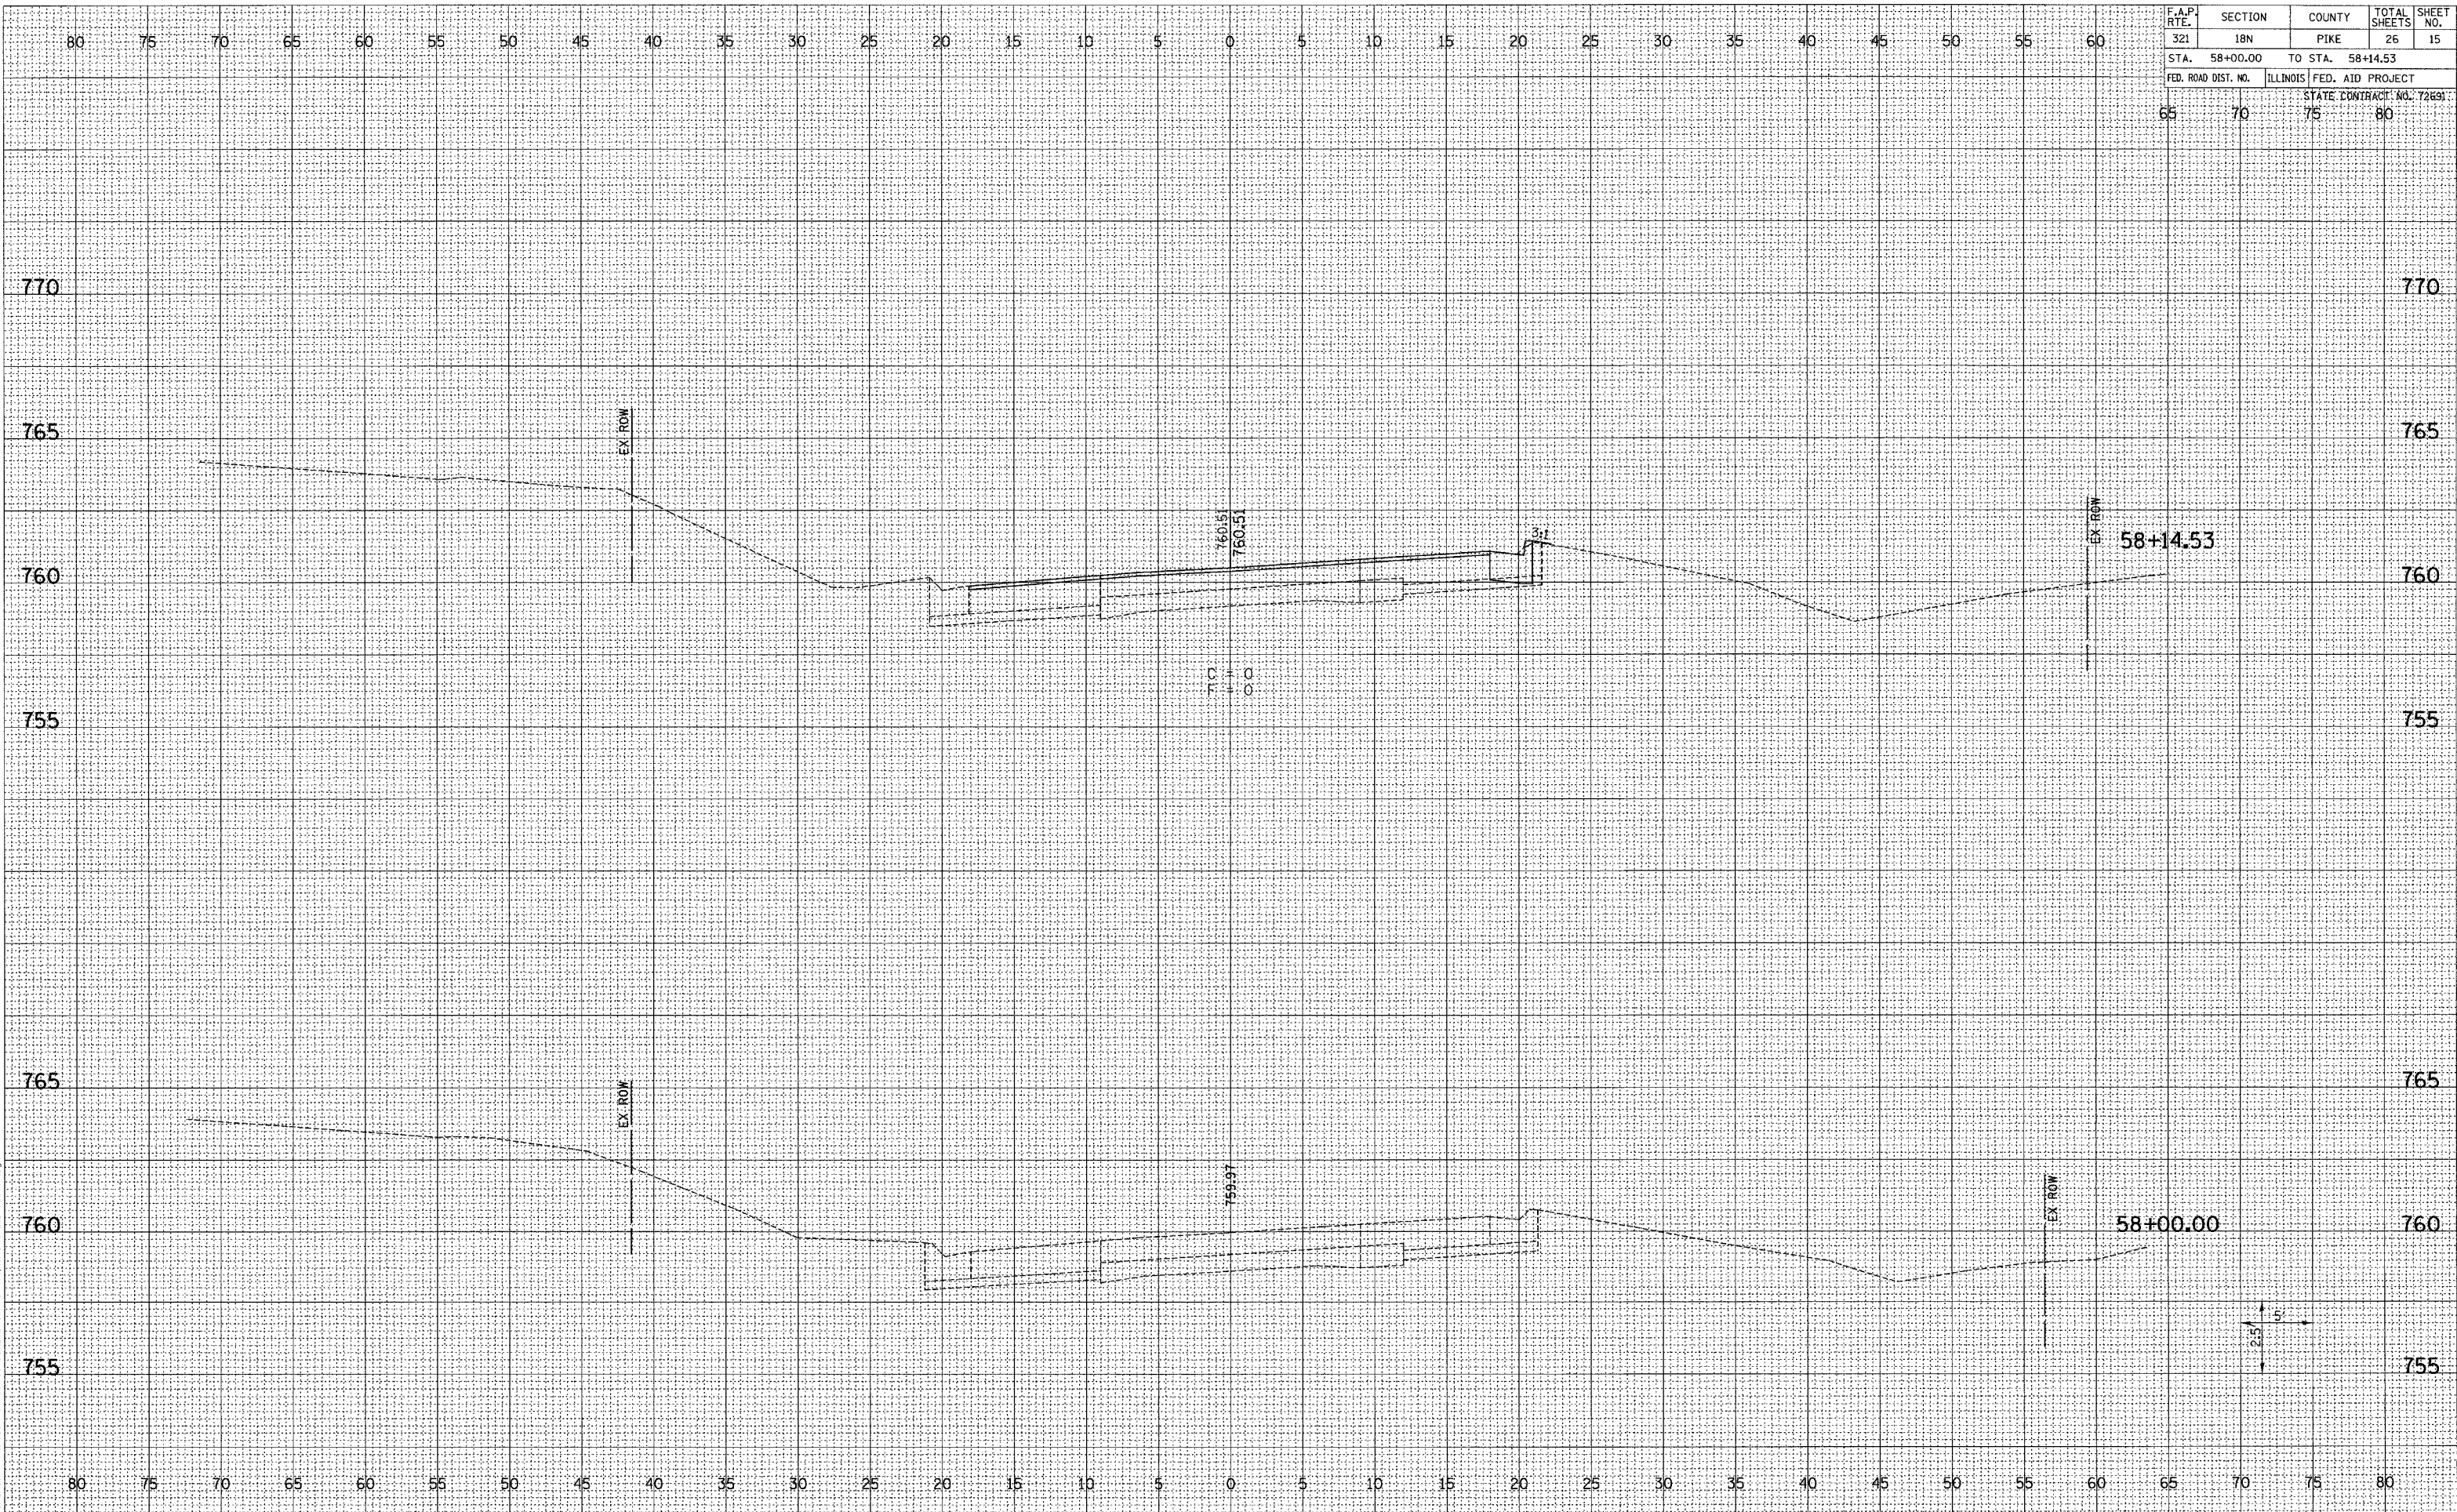

DATE	BY
FINAL SURVEY	SURVEYED
NOTE BOOK	PLOTTED
NO.	AREAS CHECKED

DATE	BY
ORIGINAL SURVEY	SURVEYED
NOTE BOOK	PLOTTED
NO.	AREAS CHECKED

Plot Date: 9/29/2014
 Plot By: JSS/PA
 Plot Date: 10/1/2014
 Plot By: JSS/PA
 File Name: I:\029\work_order\PA_construction\plans\18-22-x6-us54.dgn