


F.A.P. RTE.	SECTION	COUNTY	TOTAL SHEETS	SHEET NO.
321	18N	PIKE	26	18
STA. 59+50.00	TO STA. 60+00.00			
FED. ROAD DIST. NO.	ILLINOIS	FED. AID PROJECT		
65	70	75	STATE CONTRACT NO. 72631	

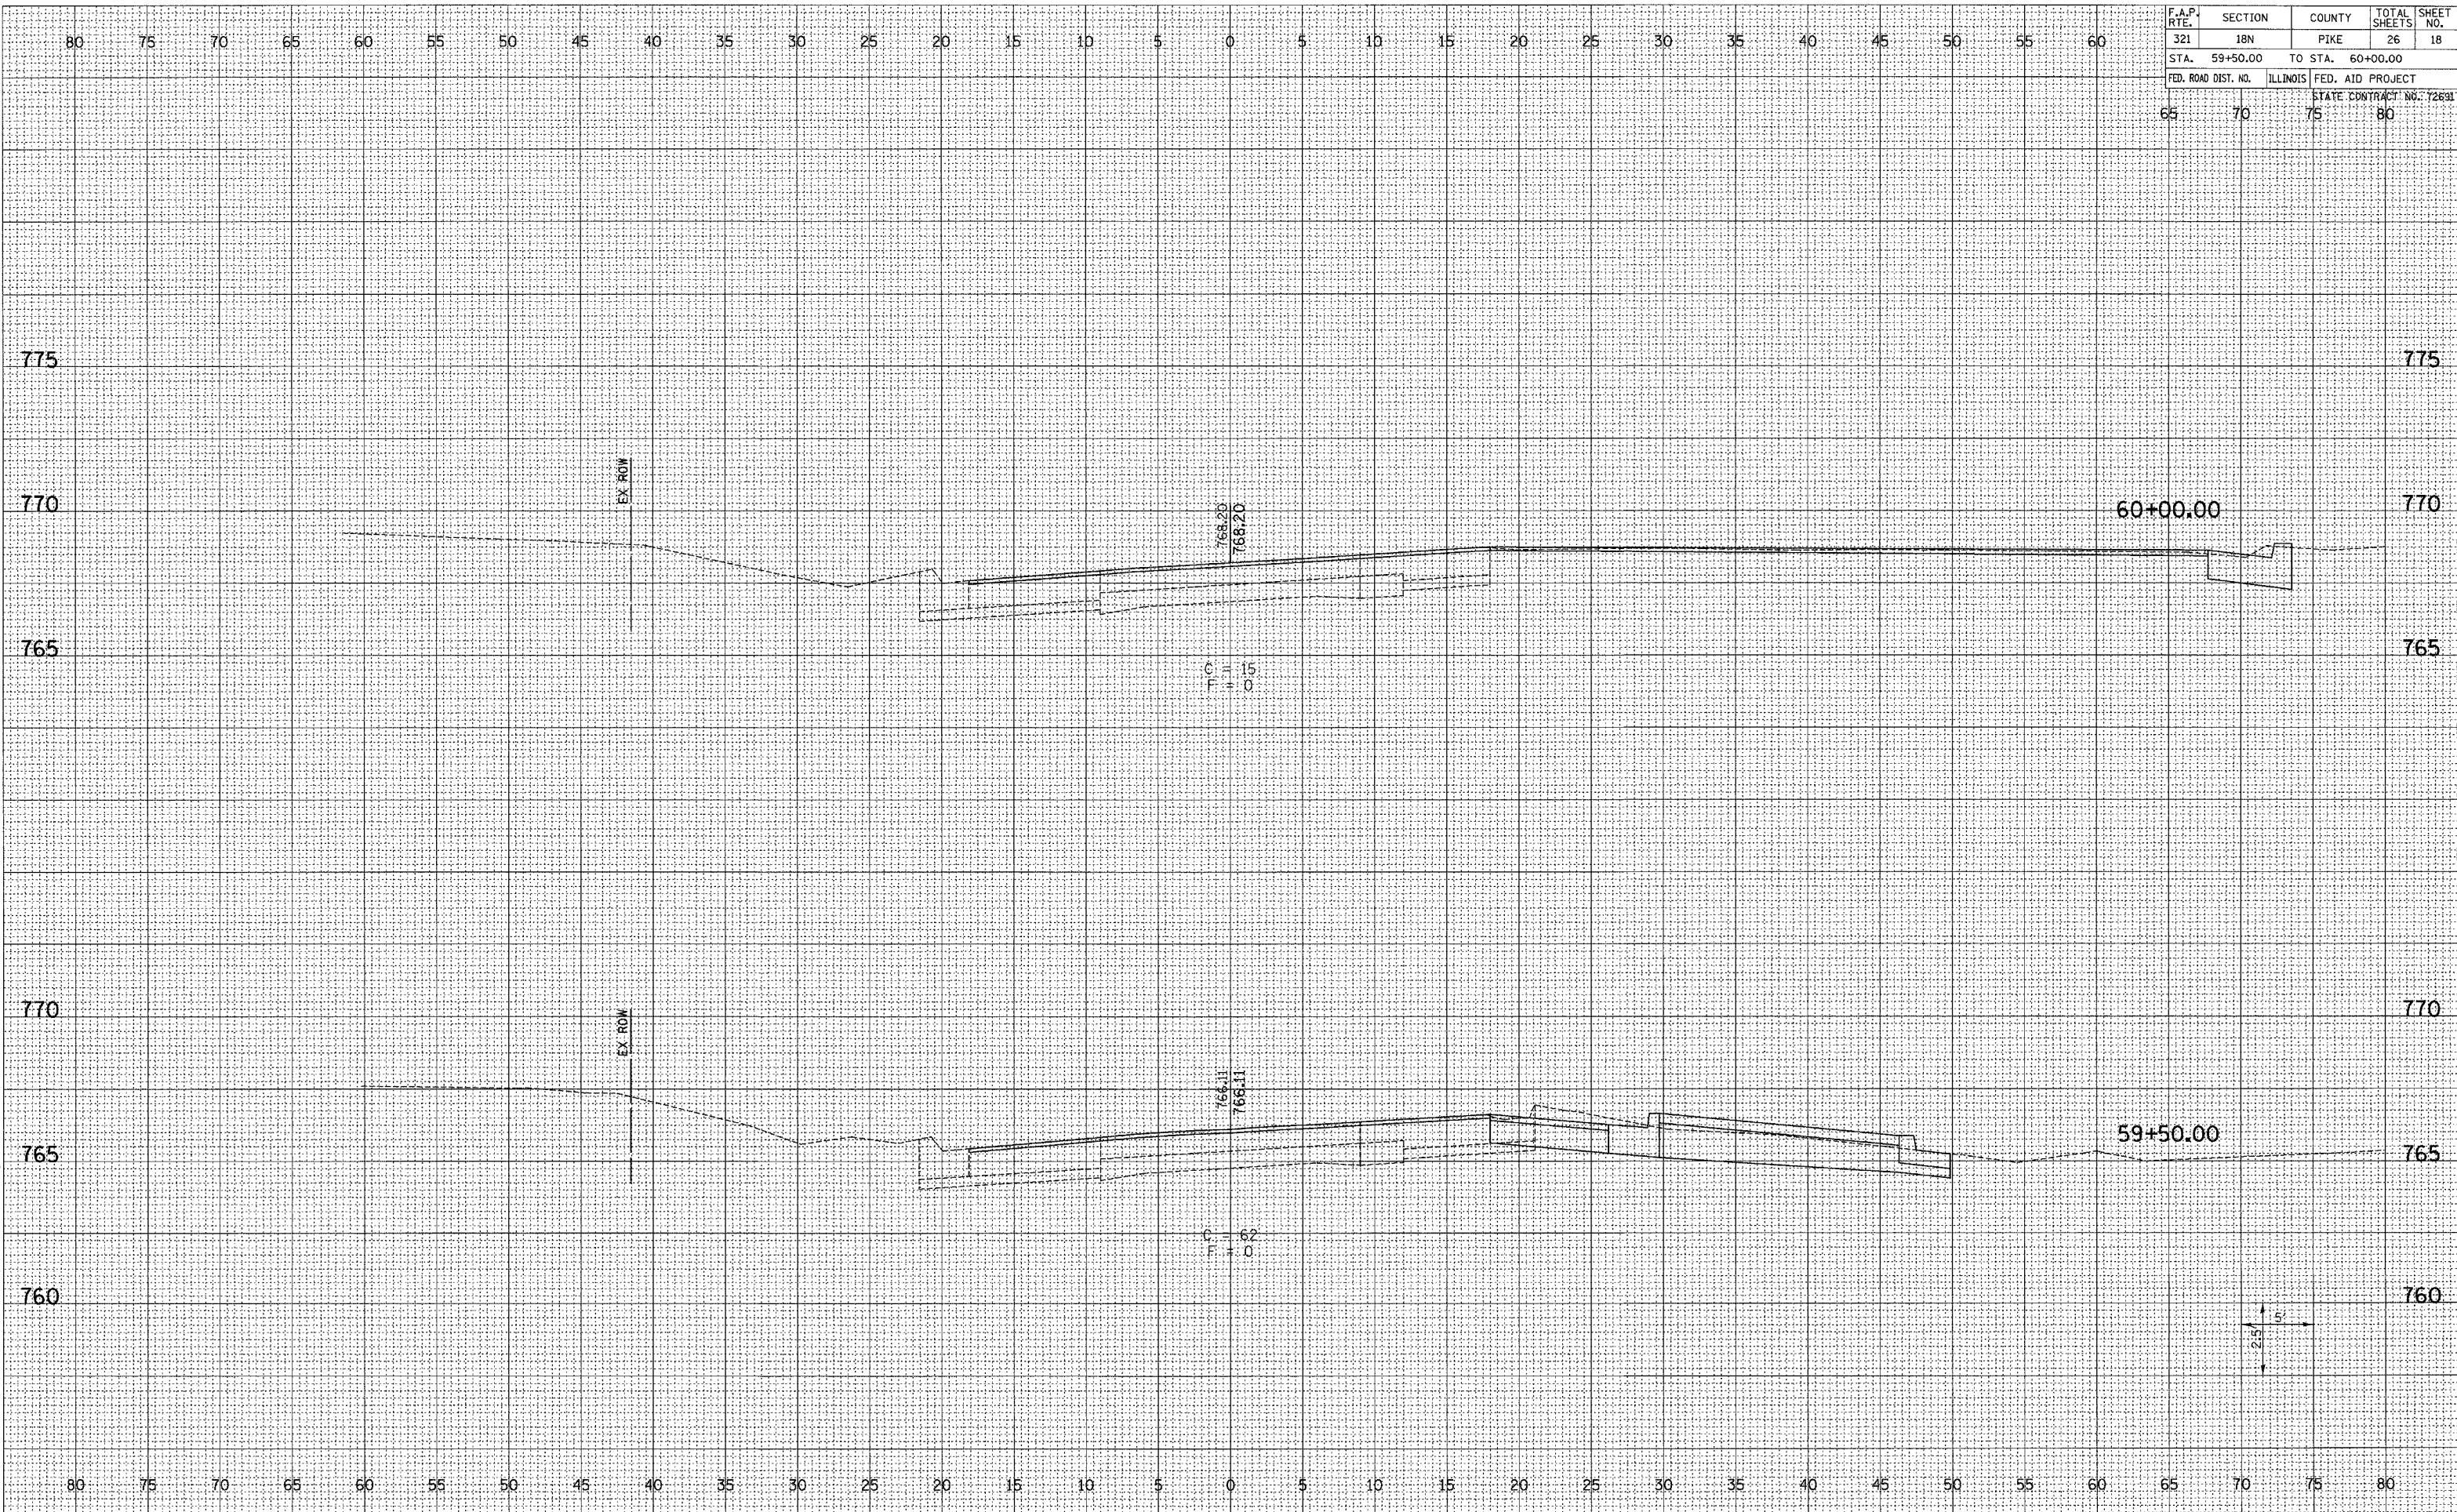

FINAL SURVEY	SURVEYED	BY	DATE
NOTE BOOK	PLOTTED		
NO.	DATE		
	AREAS CHECKED		

ORIGINAL SURVEY	SURVEYED	BY	DATE
NOTE BOOK	PLOTTED		
NO.	DATE		
	AREAS CHECKED		

Plot Date: 8/28/2004  
 Plot Time: 10:53 PM  
 Plotted By: sdonohue  
 Pen Table: ldot.tbl  
 Filename: h:\0209\work\_order\2\construction\plans\15\_22\_x8\_l054.dgn