


F.A.P. RTE.	SECTION	COUNTY	TOTAL SHEETS	SHEET NO.
321	18N	PIKE	26	19
STA. 60+50.00	TO STA. 61+00.00			
FED. ROAD DIST. NO.	ILLINOIS	FED. AID PROJECT		
65	70	75	80	
STATE CONTRACT NO. 72691				

FINAL SURVEY	BY	DATE
SURVEYED		
PLOTTED		
NOTE BOOK		
AREAS CHECKED		
NO.		

ORIGINAL SURVEY	BY	DATE
SURVEYED		
PLOTTED		
NOTE BOOK		
AREAS CHECKED		
NO.		

Plot Date: 9/28/2004
 Plot Time: 10:53:33 PM
 Plotted By: edonahue
 Pen Table: 1001.tbl
 File Name: 1:\0029\work_order\12\construction\plans\15-22-x-6-us54.dgn

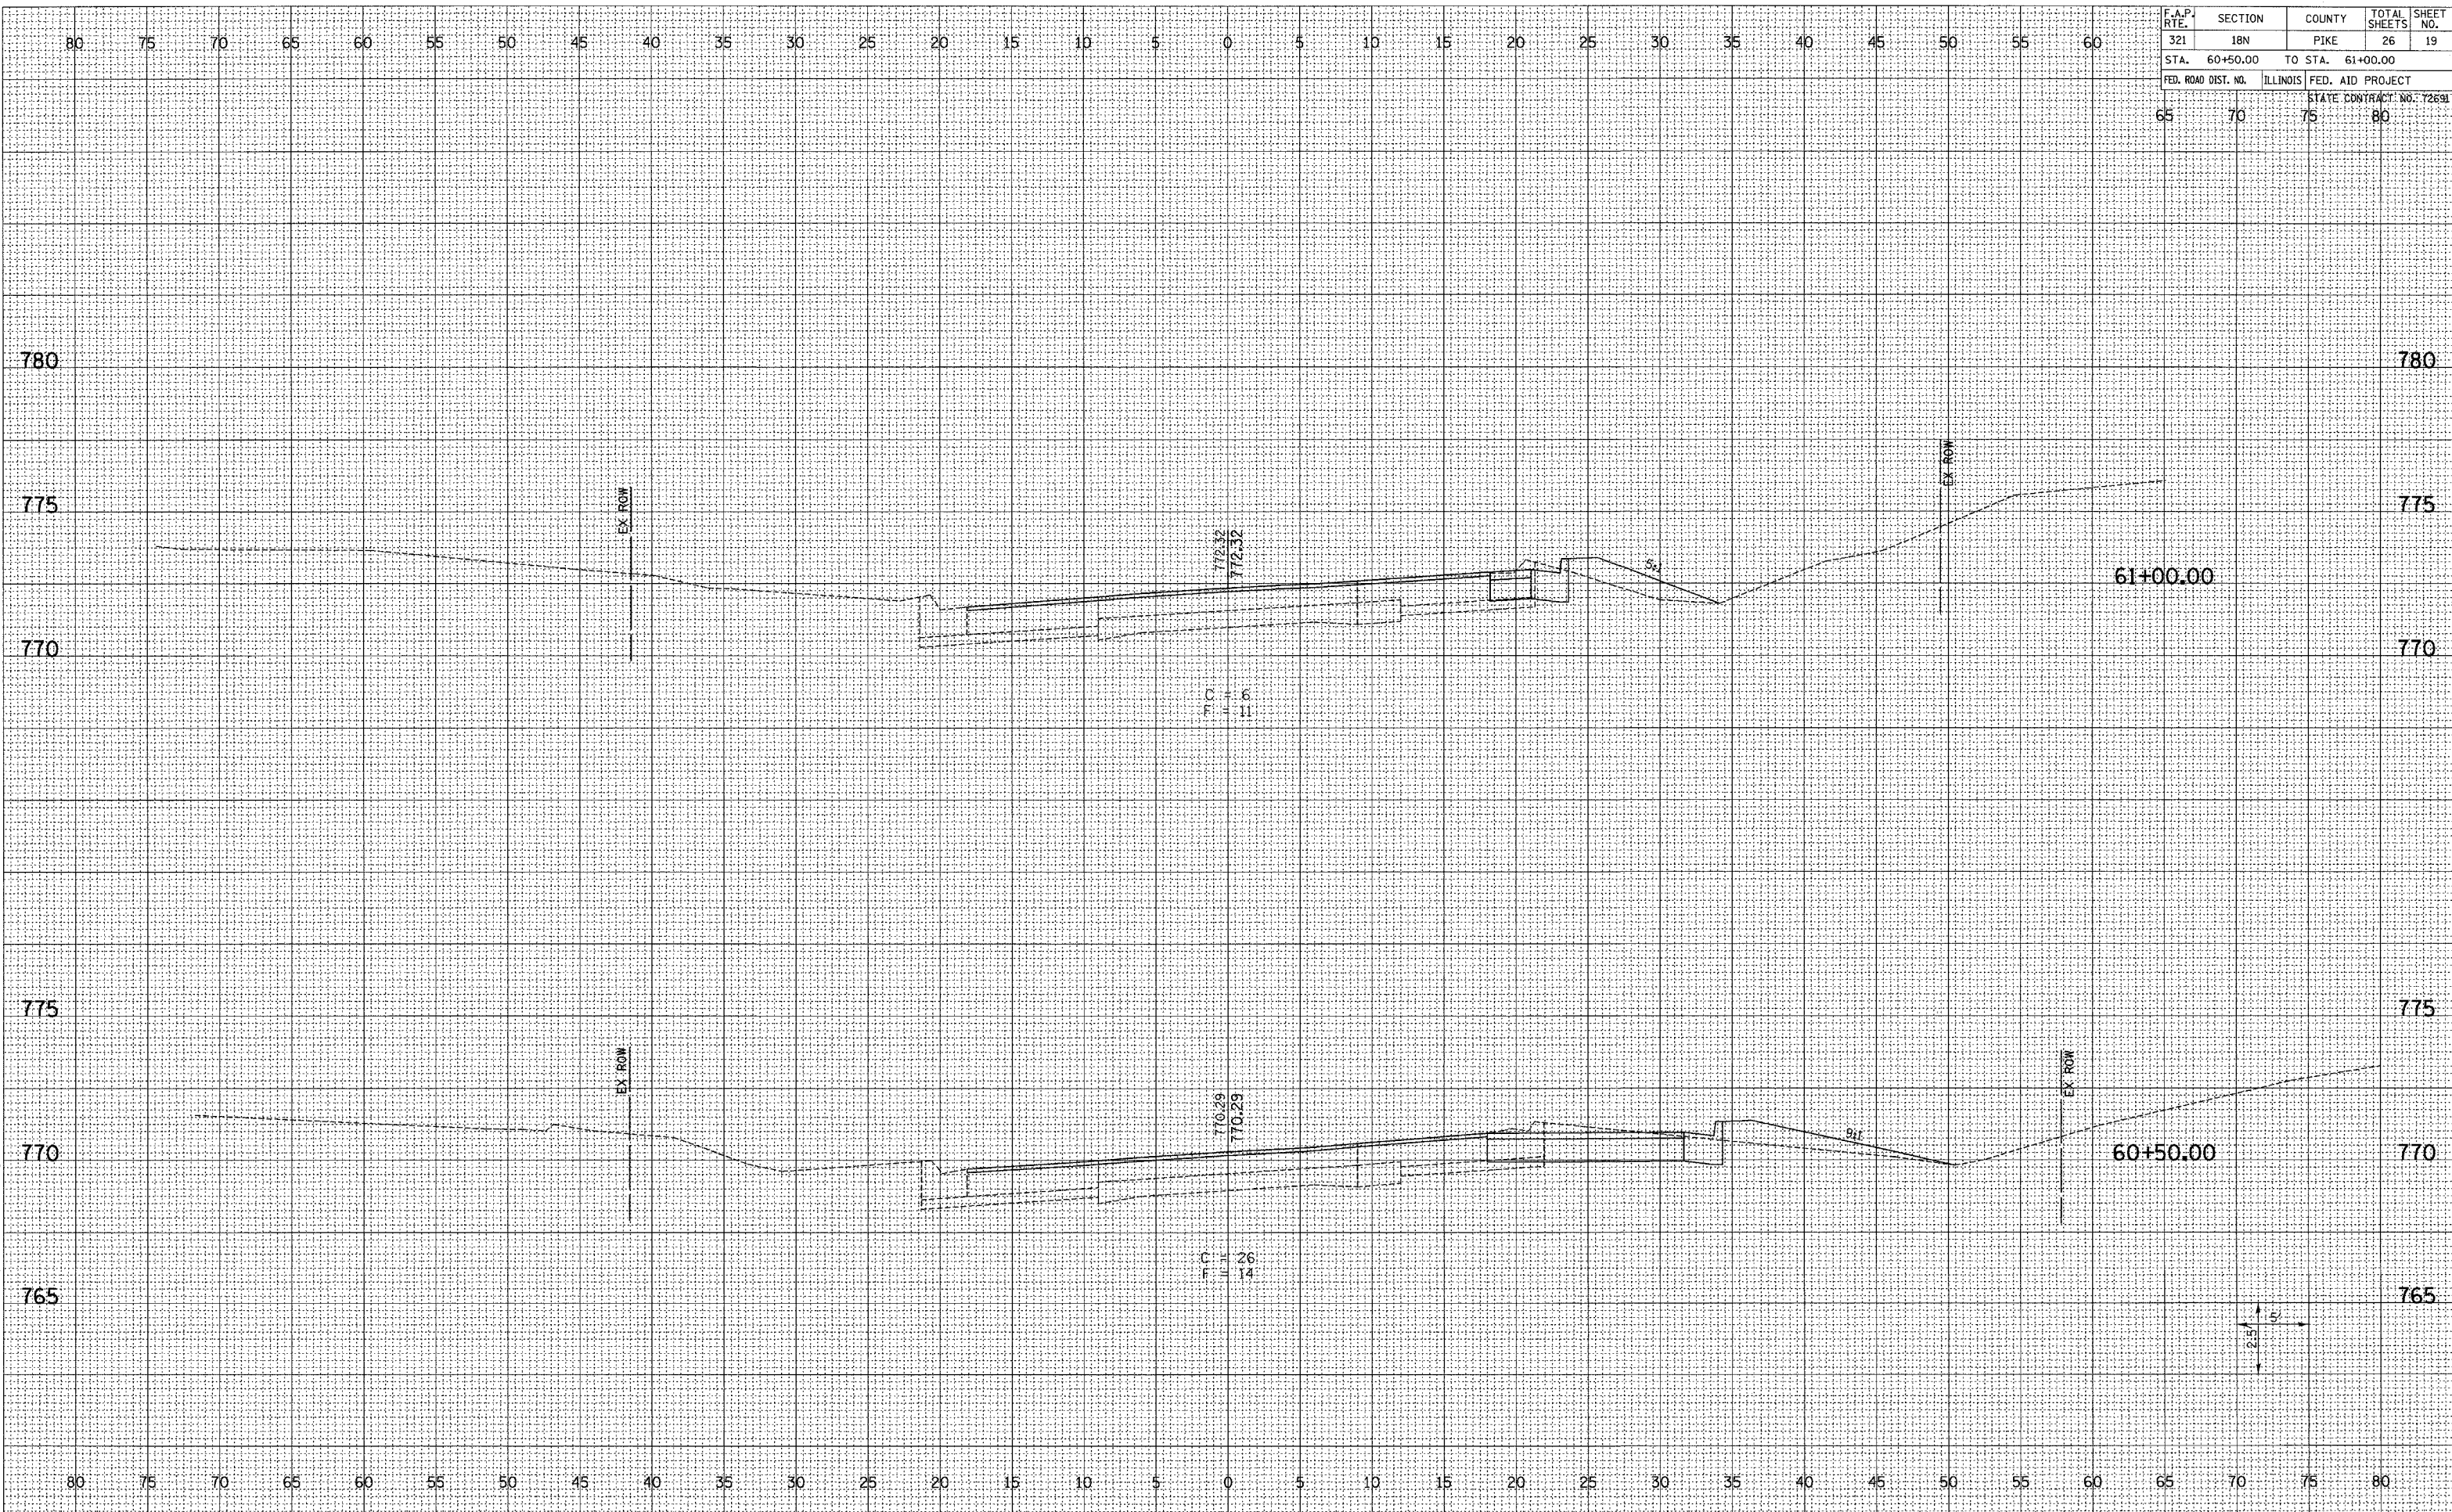

FAP ROUTE 321 CROSS SECTIONS STA 60+50.00 TO STA 61+00.00