


F.A.P. RTE.	SECTION	COUNTY	TOTAL SHEETS	SHEET NO.
321	18N	PIKE	26	21
STA. 62+00.00	TO STA. 62+50.00			
FED. ROAD DIST. NO.	ILLINOIS	FED. AID PROJECT		
65	70	75	80	
STATE CONTRACT NO. 72691				

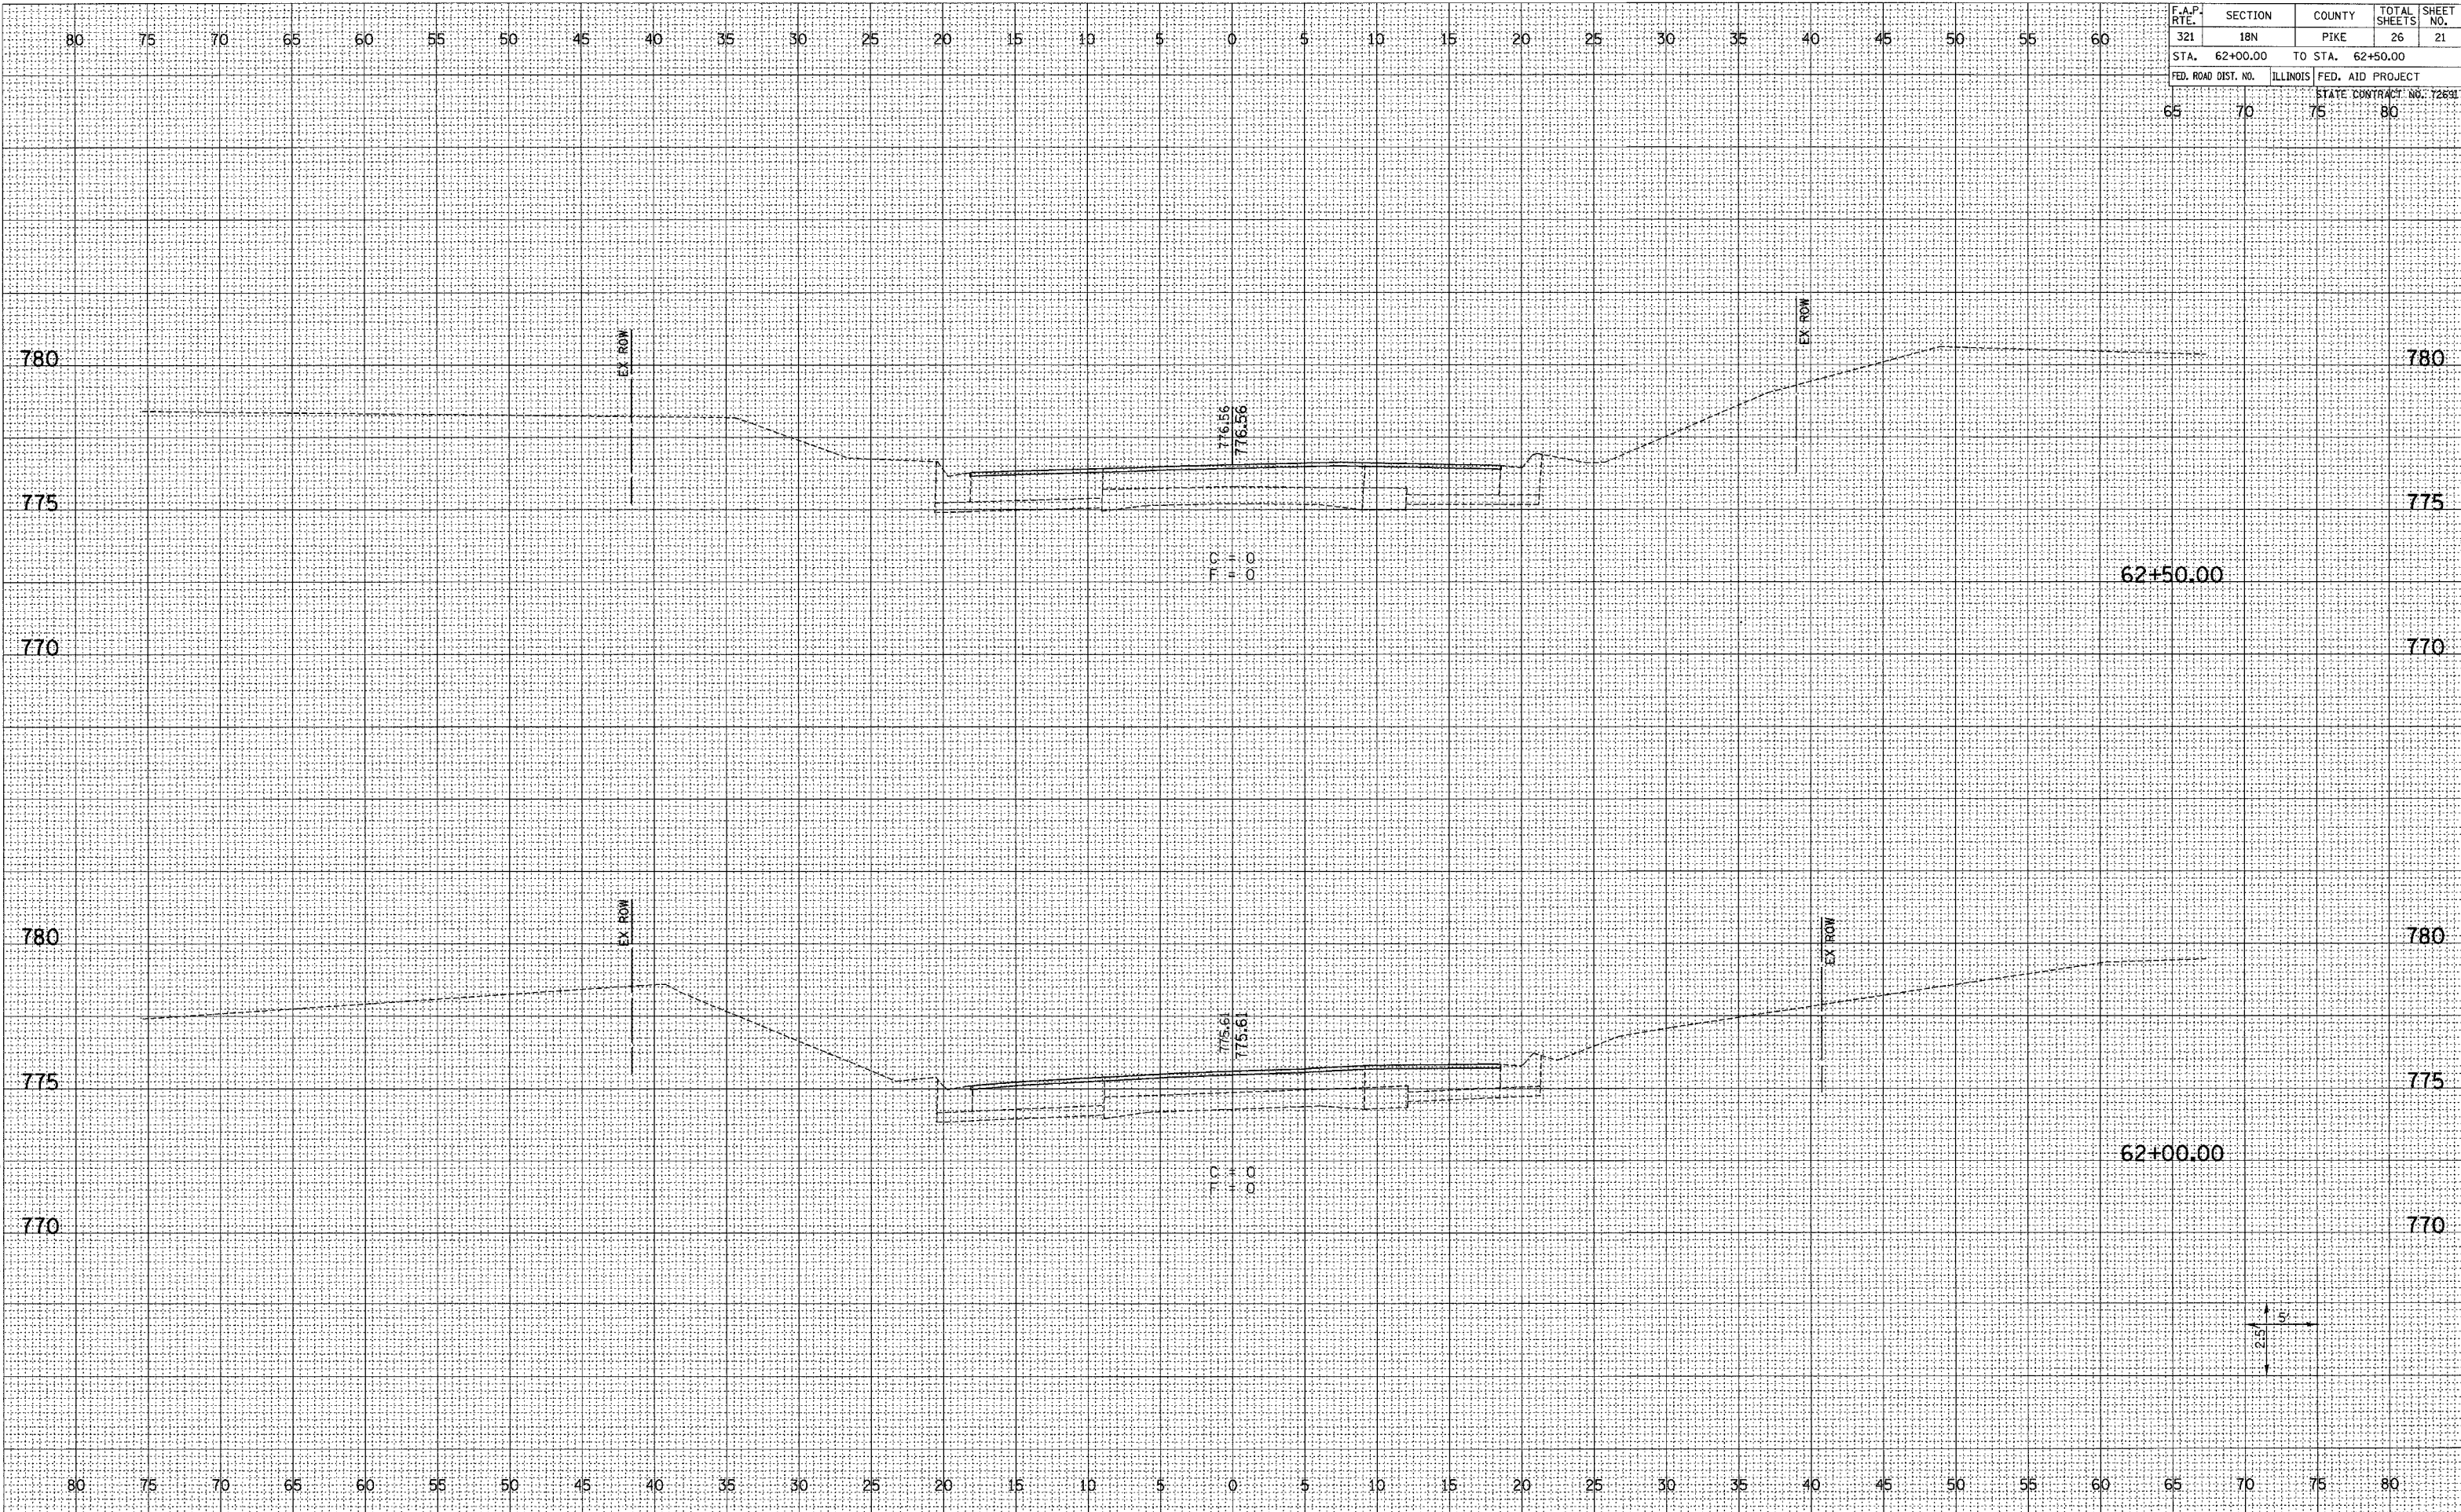

FINAL SURVEY	SURVEYED	BY	DATE
NOTE BOOK	PLOTTED		
NO.	AREAS CHECKED		

ORIGINAL SURVEY	SURVEYED	BY	DATE
NOTE BOOK	PLOTTED		
NO.	AREAS CHECKED		

Plot Date: 9/28/2004  
 Plot Time: 10:54:00 PM  
 Plotted By: scondra  
 Pen Table: 10pt.tbl  
 Filename: i:\02\work\_order\_12\construction\plans\18-22.xd.usb4.dgn