


F.A.P. R.T.E.	SECTION	COUNTY	TOTAL SHEETS	SHEET NO.
321	18N	PIKE	26	26
STA. 12+30.05	TO STA. 12+30.05			
FED. ROAD DIST. NO.	ILLINOIS	FED. AID PROJECT		
65	70	75	STATE CONTRACT NO. 72691	

FINAL SURVEY	SURVEYED	DATE
NOTE BOOK NO.	PLOTTED	
	TEMPLATE	
	AREAS CHECKED	

ORIGINAL SURVEY	SURVEYED	DATE
NOTE BOOK NO.	PLOTTED	
	TEMPLATE	
	AREAS CHECKED	

Plot Date: 3/28/2004
 Plot Time: 05:44 PM
 Plot By: Egonius
 Plot For: Egonius
 File Name: I:\0023\work_order_IP_construction\plans\23-26_sss_grove.dgn

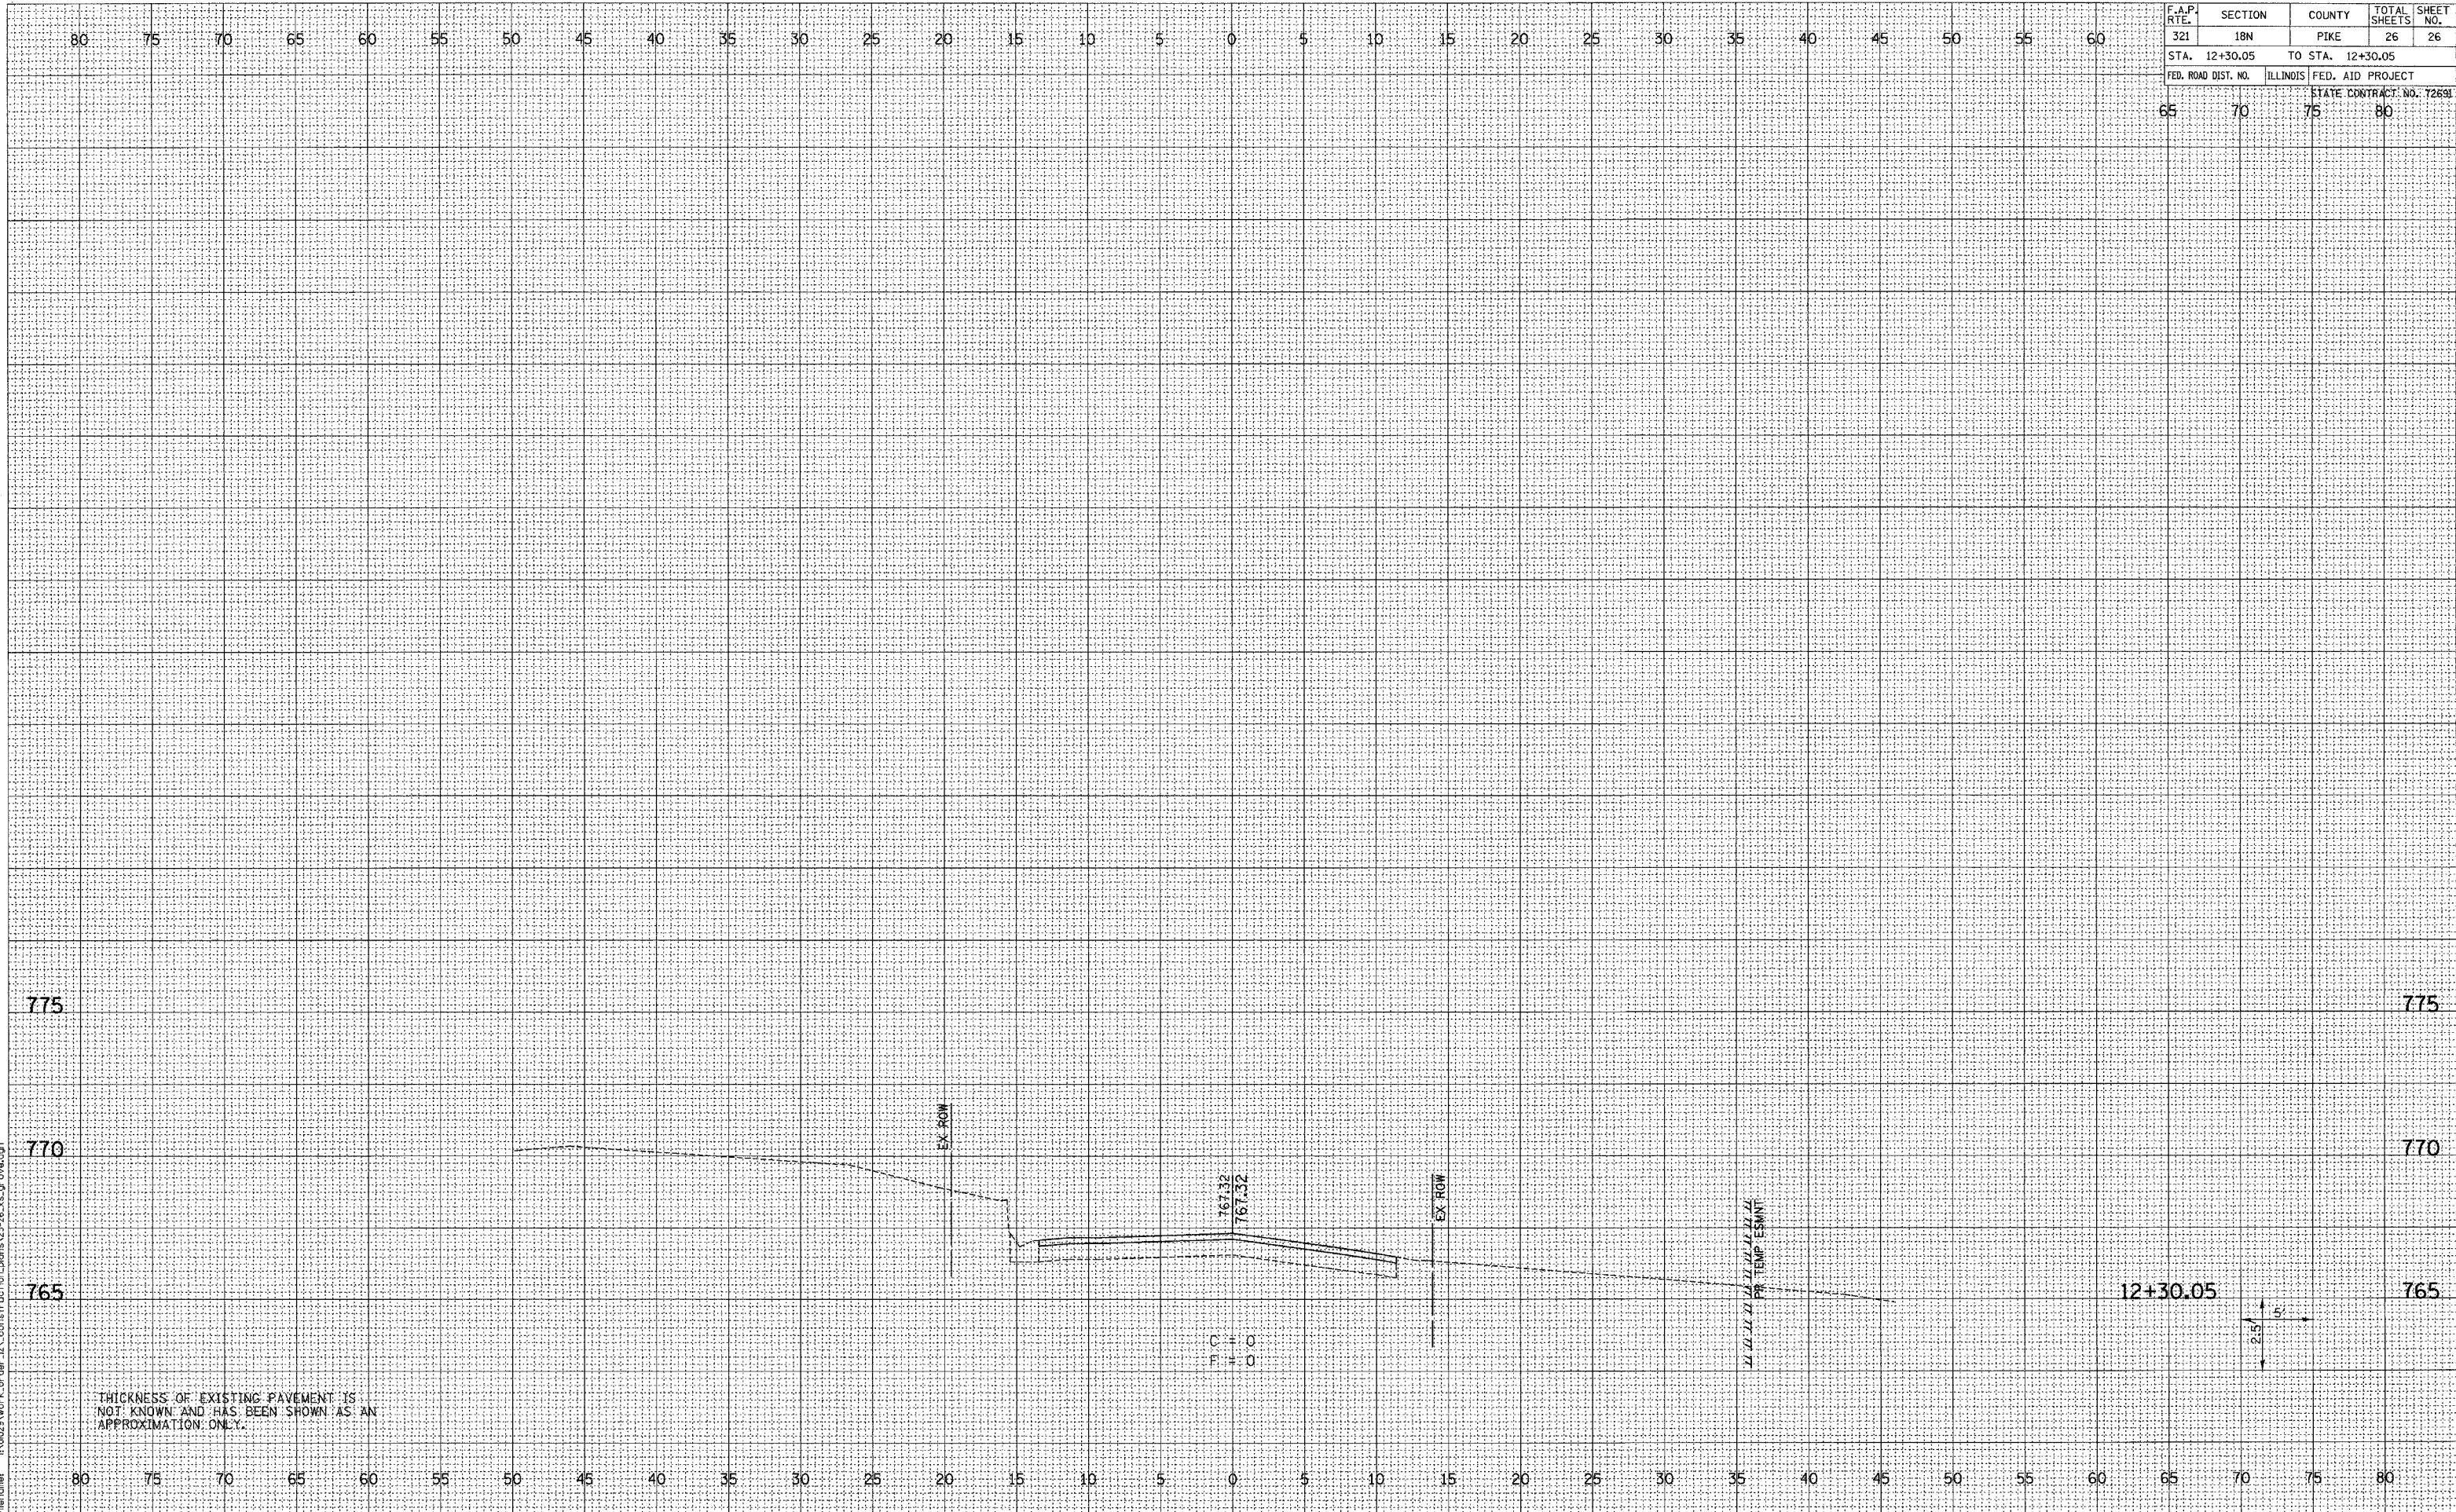

GROVE STREET CROSS SECTIONS STA 12+30.05 TO STA 12+30.05