


FINAL SURVEY SURVEYED PLOTTED TEMPLATE AREAS CHECKED BY DATE

ORIGINAL SURVEY SURVEYED PLOTTED TEMPLATE AREAS CHECKED BY DATE

C:\p05\hsts\0653004\woolpert_080204\S3 XSHTS.DGN
2/2/2005
FILE 01

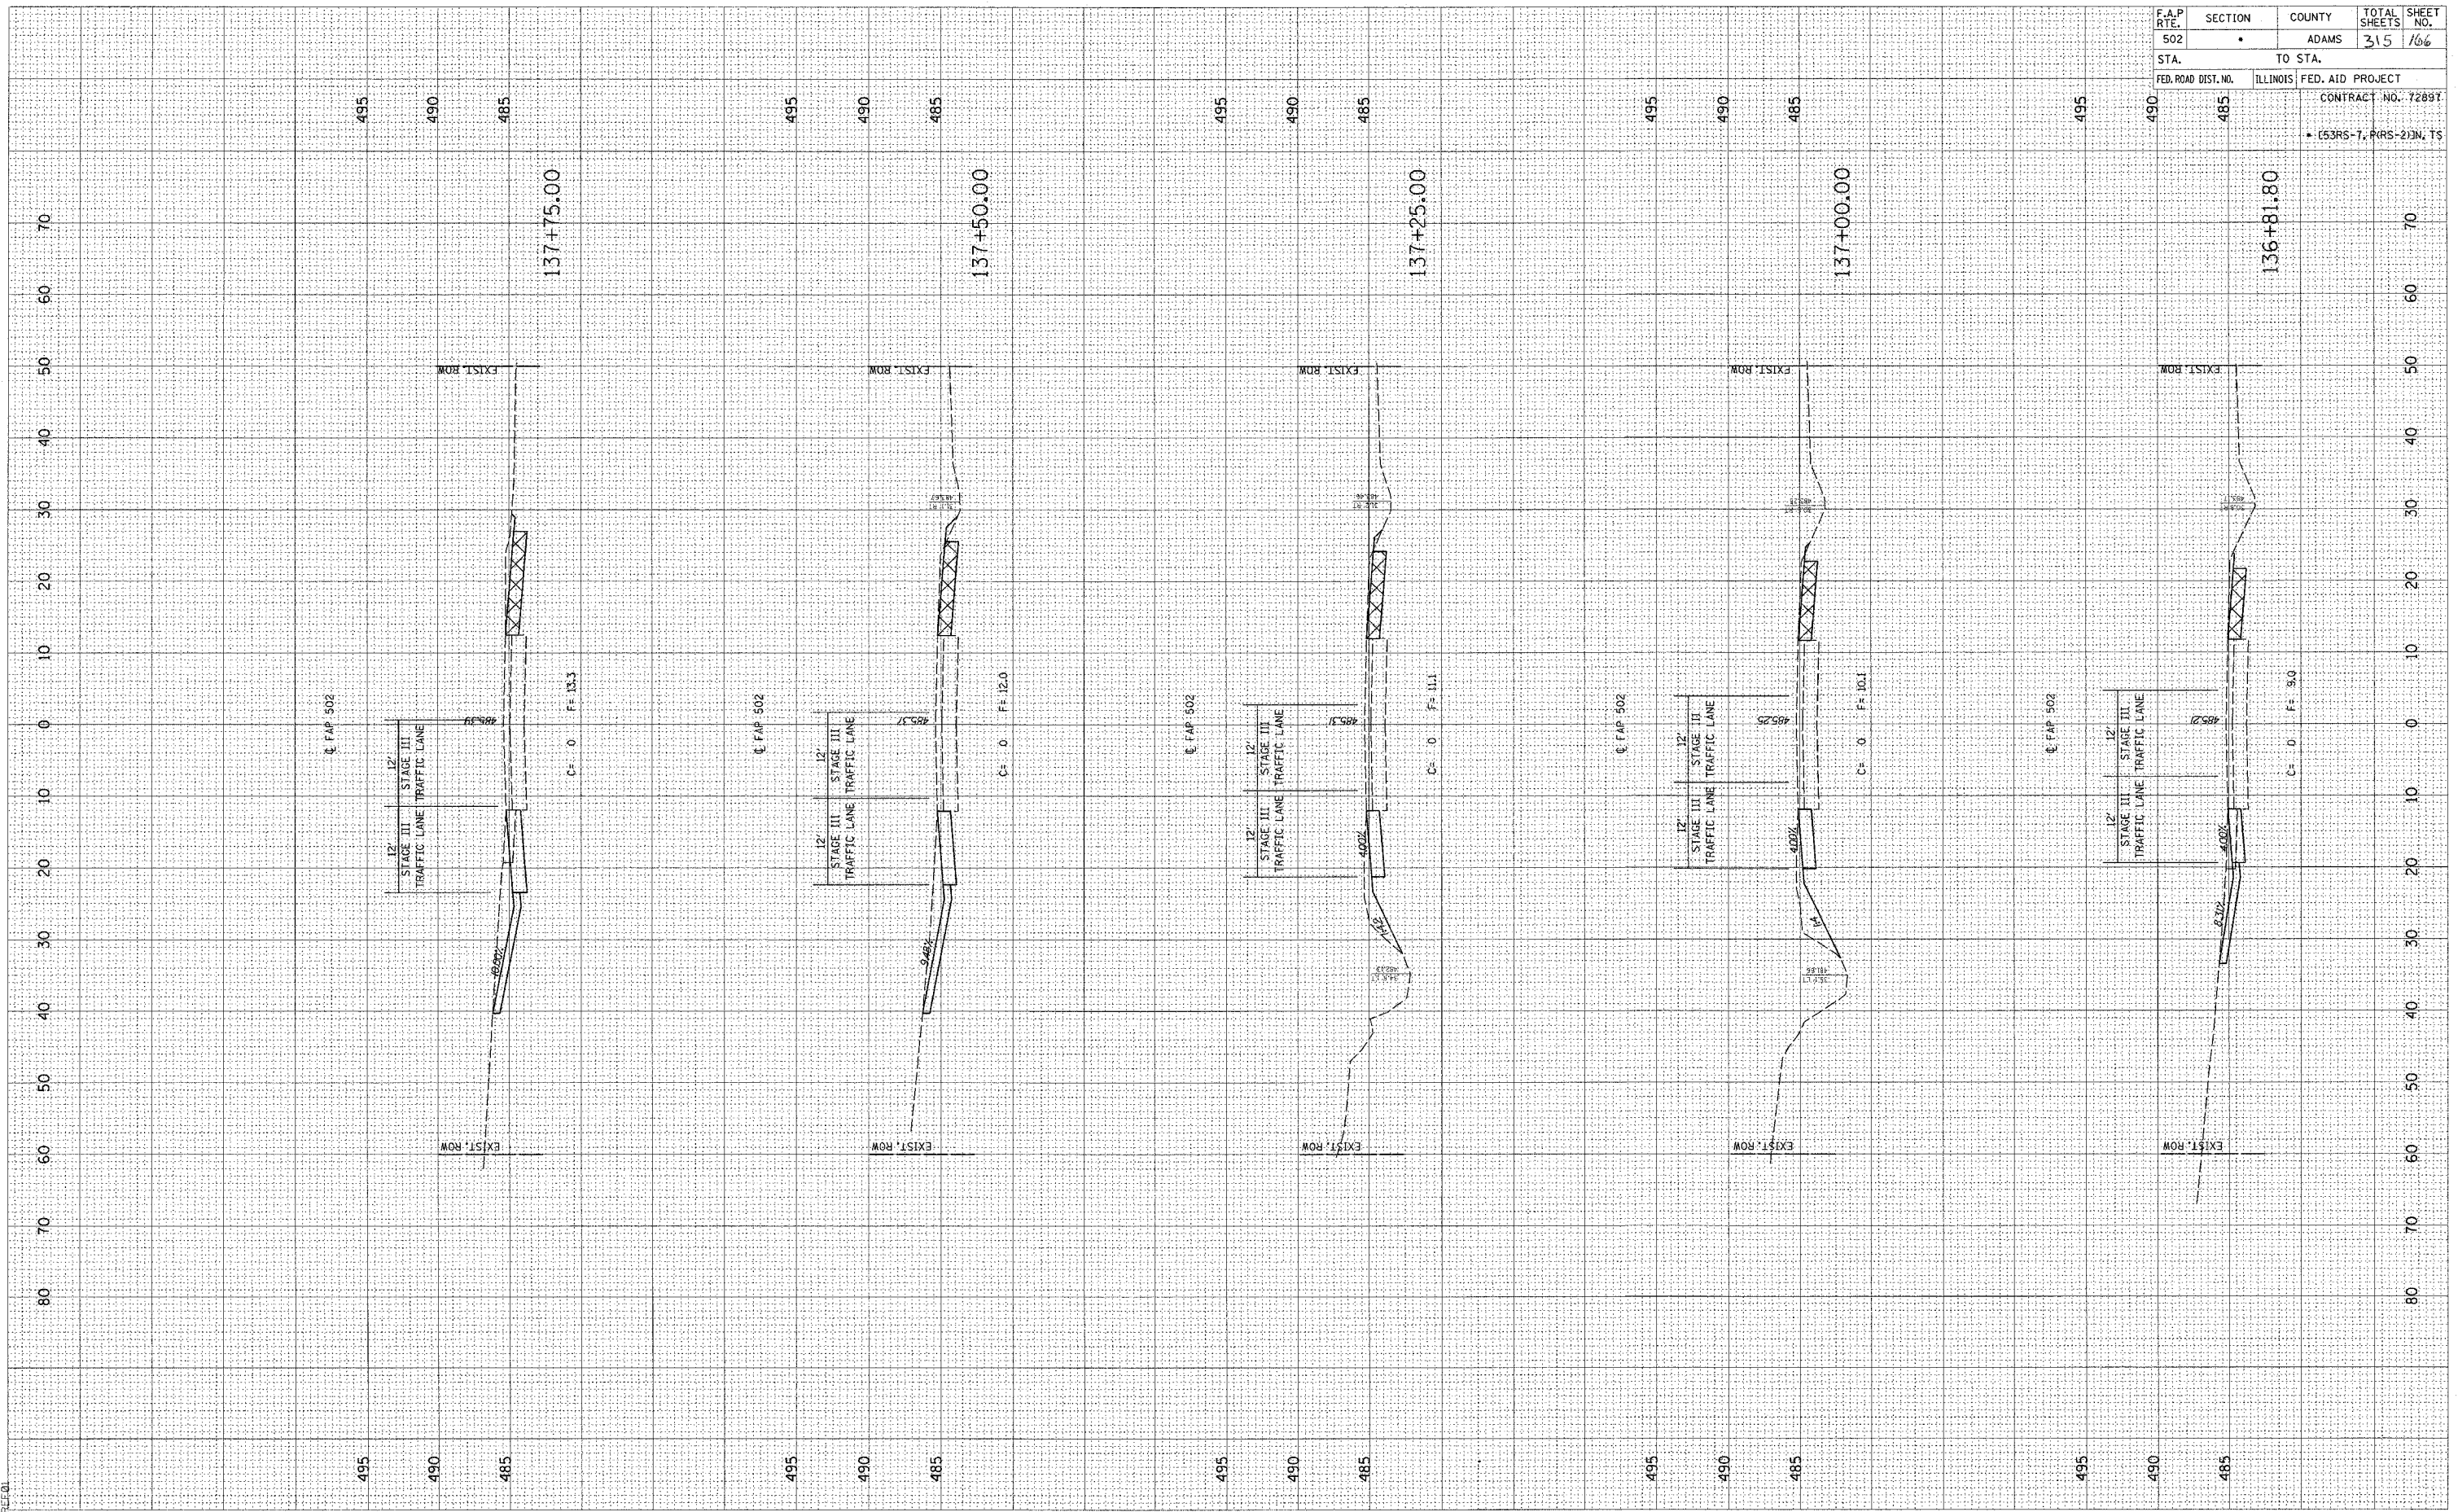

F.A.P. RTE. 502	SECTION •	COUNTY ADAMS	TOTAL SHEETS 315	SHEET NO. 106
STA. 490	TO STA. 485		FED. AID PROJECT CONTRACT NO. 7289T • (53RS-7, P(RS-2)N, TS	