


F.A.P. RTE.	SECTION	COUNTY	TOTAL SHEETS	SHEET NO.
502	.	ADAMS	315	227
STA.		TO STA.		
FED. ROAD DIST. NO.		ILLINOIS FED. AID PROJECT		
CONTRACT NO. 72897				
• (53RS-7, PARS. 2)IN, TS				

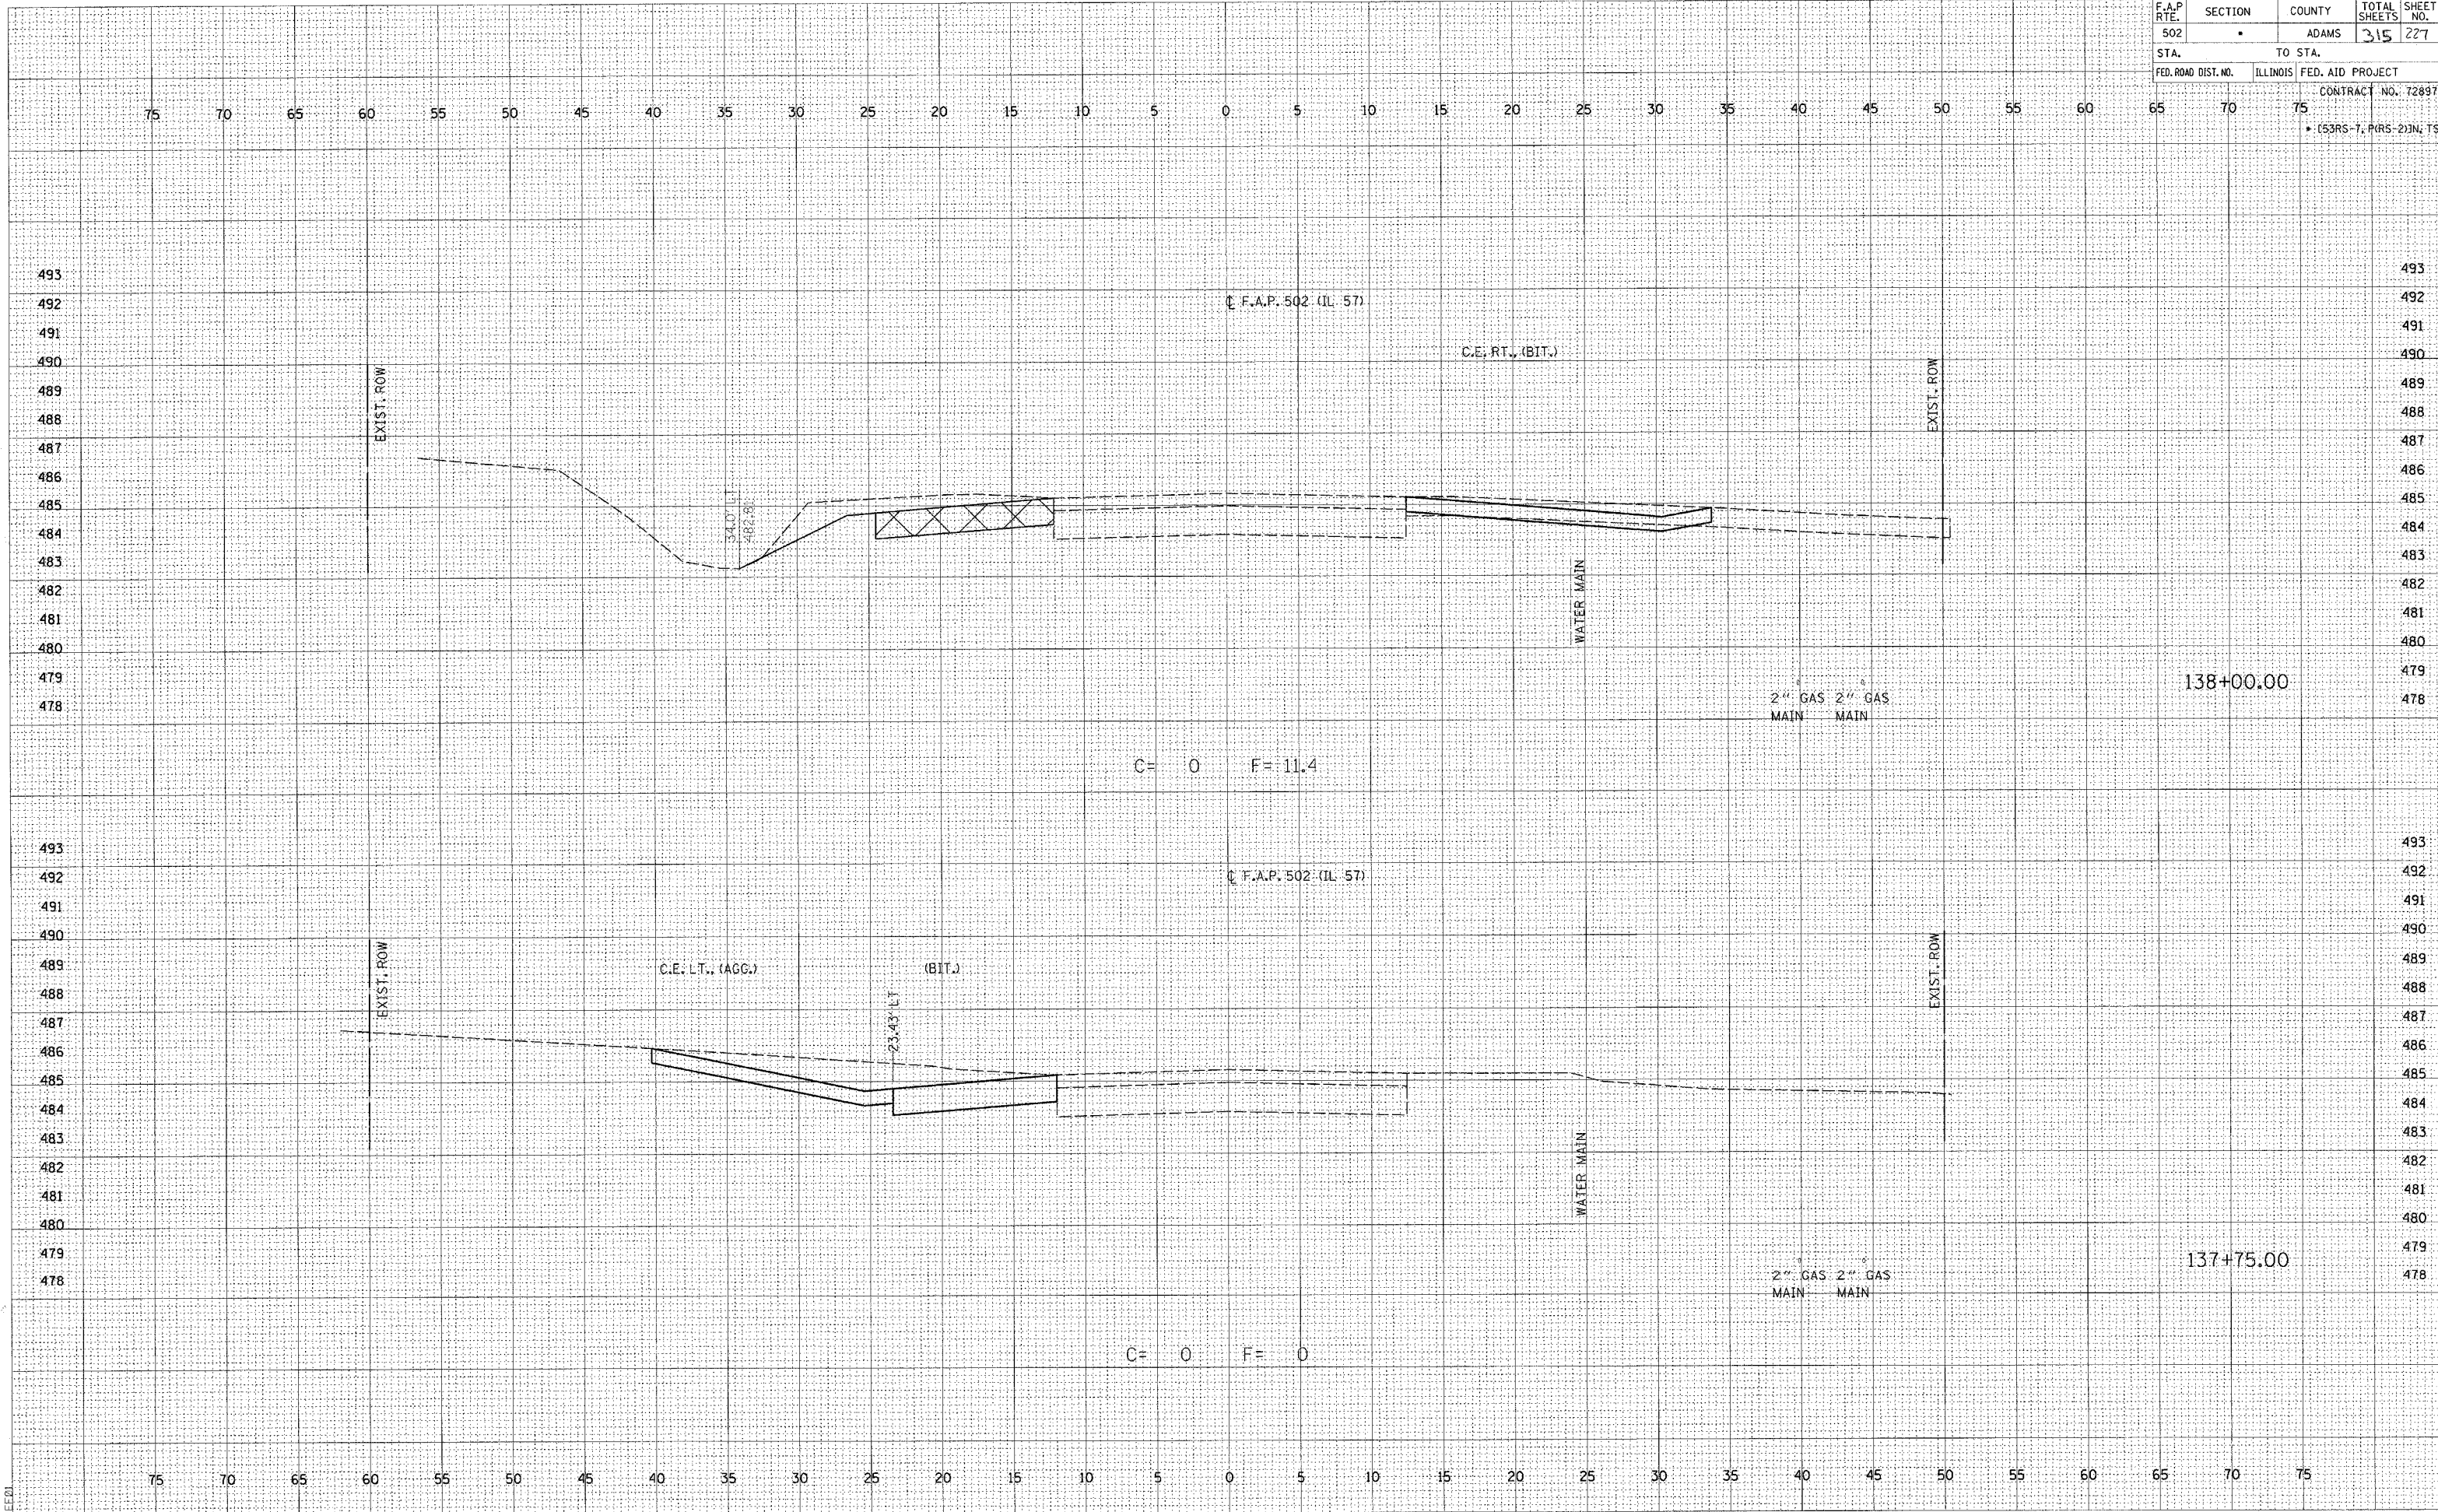

DATE	BY	APPROVED
ORIGINAL SURVEY	PLOTTED	TEMPERATURE
NOTE BOOK	AREAS	CHECKED
NO.		

DATE	BY	APPROVED
ORIGINAL SURVEY	PLOTTED	TEMPERATURE
NOTE BOOK	AREAS	CHECKED
NO.		

c:\projects\d653004\1157\bits\dgn
2/4/2005
*REED