


F.A.P. RTE. 502	SECTION •	COUNTY ADAMS	TOTAL SHEETS 315	SHEET NO. 230
STA.		TO STA.		
FED. ROAD DIST. NO.	ILLINOIS	FED. AID PROJECT	CONTRACT NO. 72897	
• (53RS-7, PARS-2) IN TS				

DATE _____
BY _____
SUPERVISED _____
PLOTTED _____
NOTE BOOK NO. _____
AREAS CHECKED _____

DATE _____
BY _____
SUPERVISED _____
PLOTTED _____
NOTE BOOK NO. _____
AREAS CHECKED _____

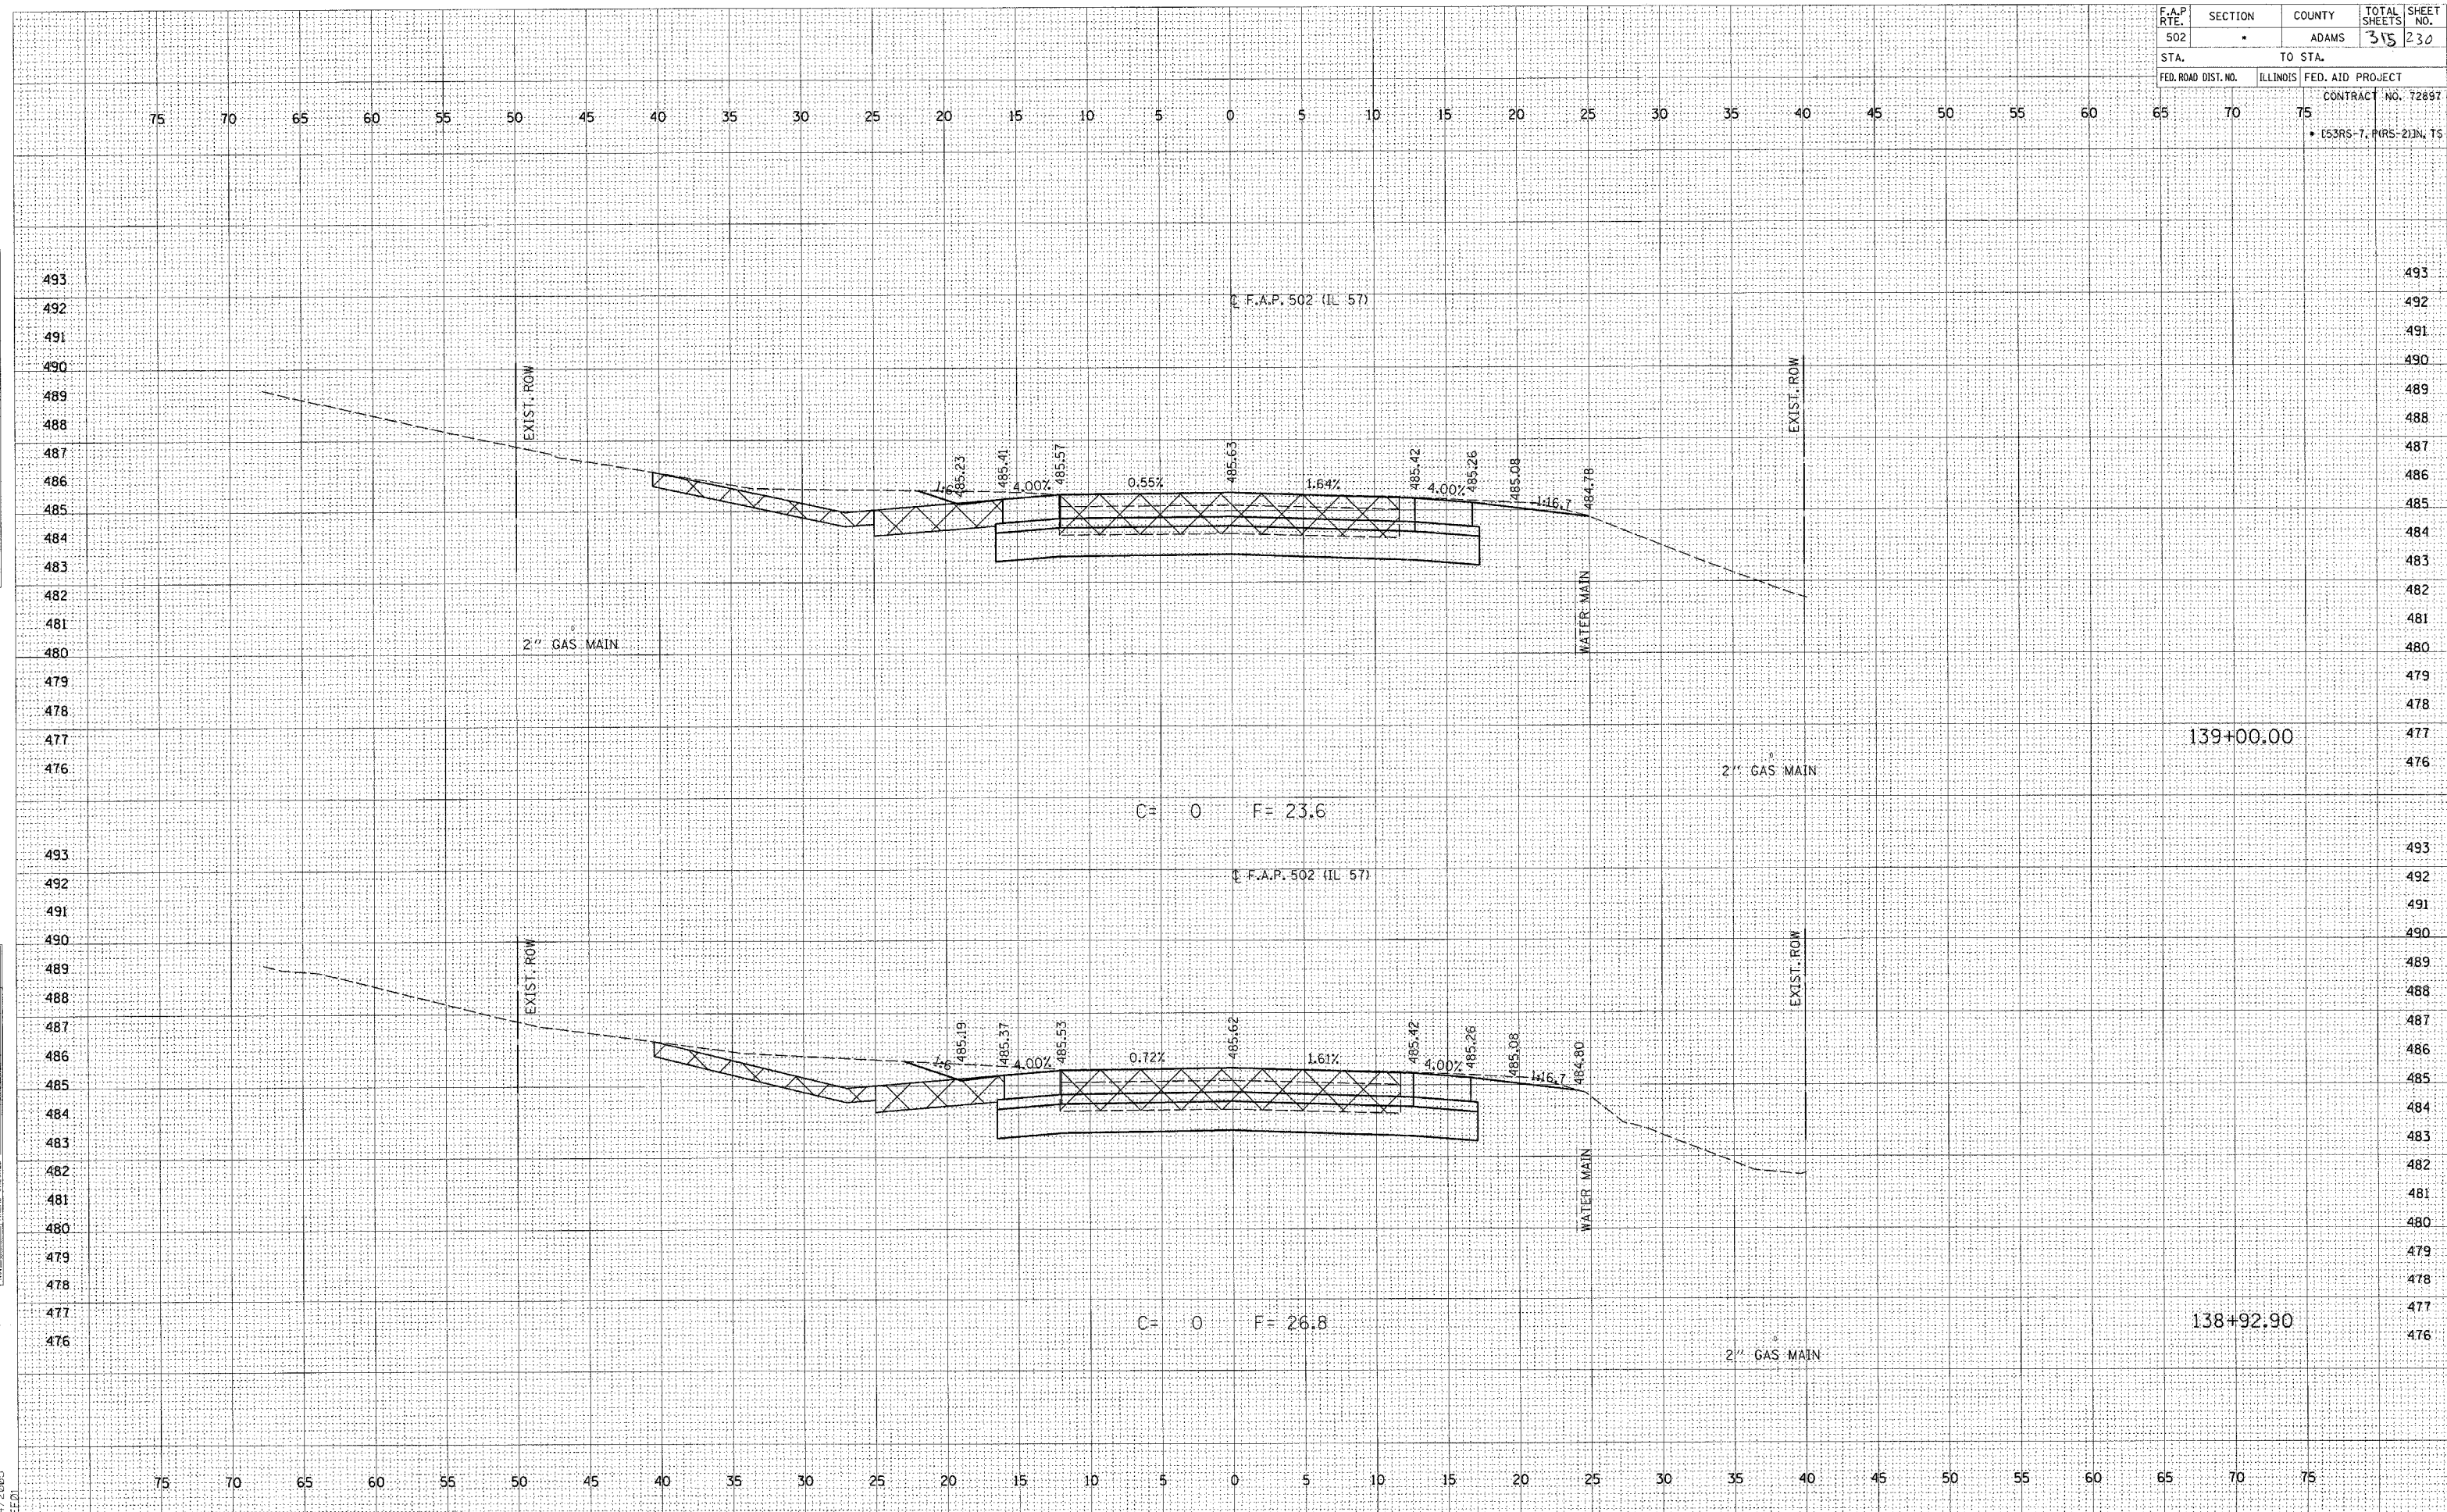

c:\projects\d653004\157\bxshs.dgn
2/4/2005
•BEE/01