


F.A.P. RTE.	SECTION	COUNTY	TOTAL SHEETS	SHEET NO.
502	*	ADAMS	315	242
STA.	TO STA.			
FED. ROAD DIST. NO.	ILLINOIS FED. AID PROJECT			
	CONTRACT NO. 72897			
	• (53RS-7, PWS-2)N: 15			

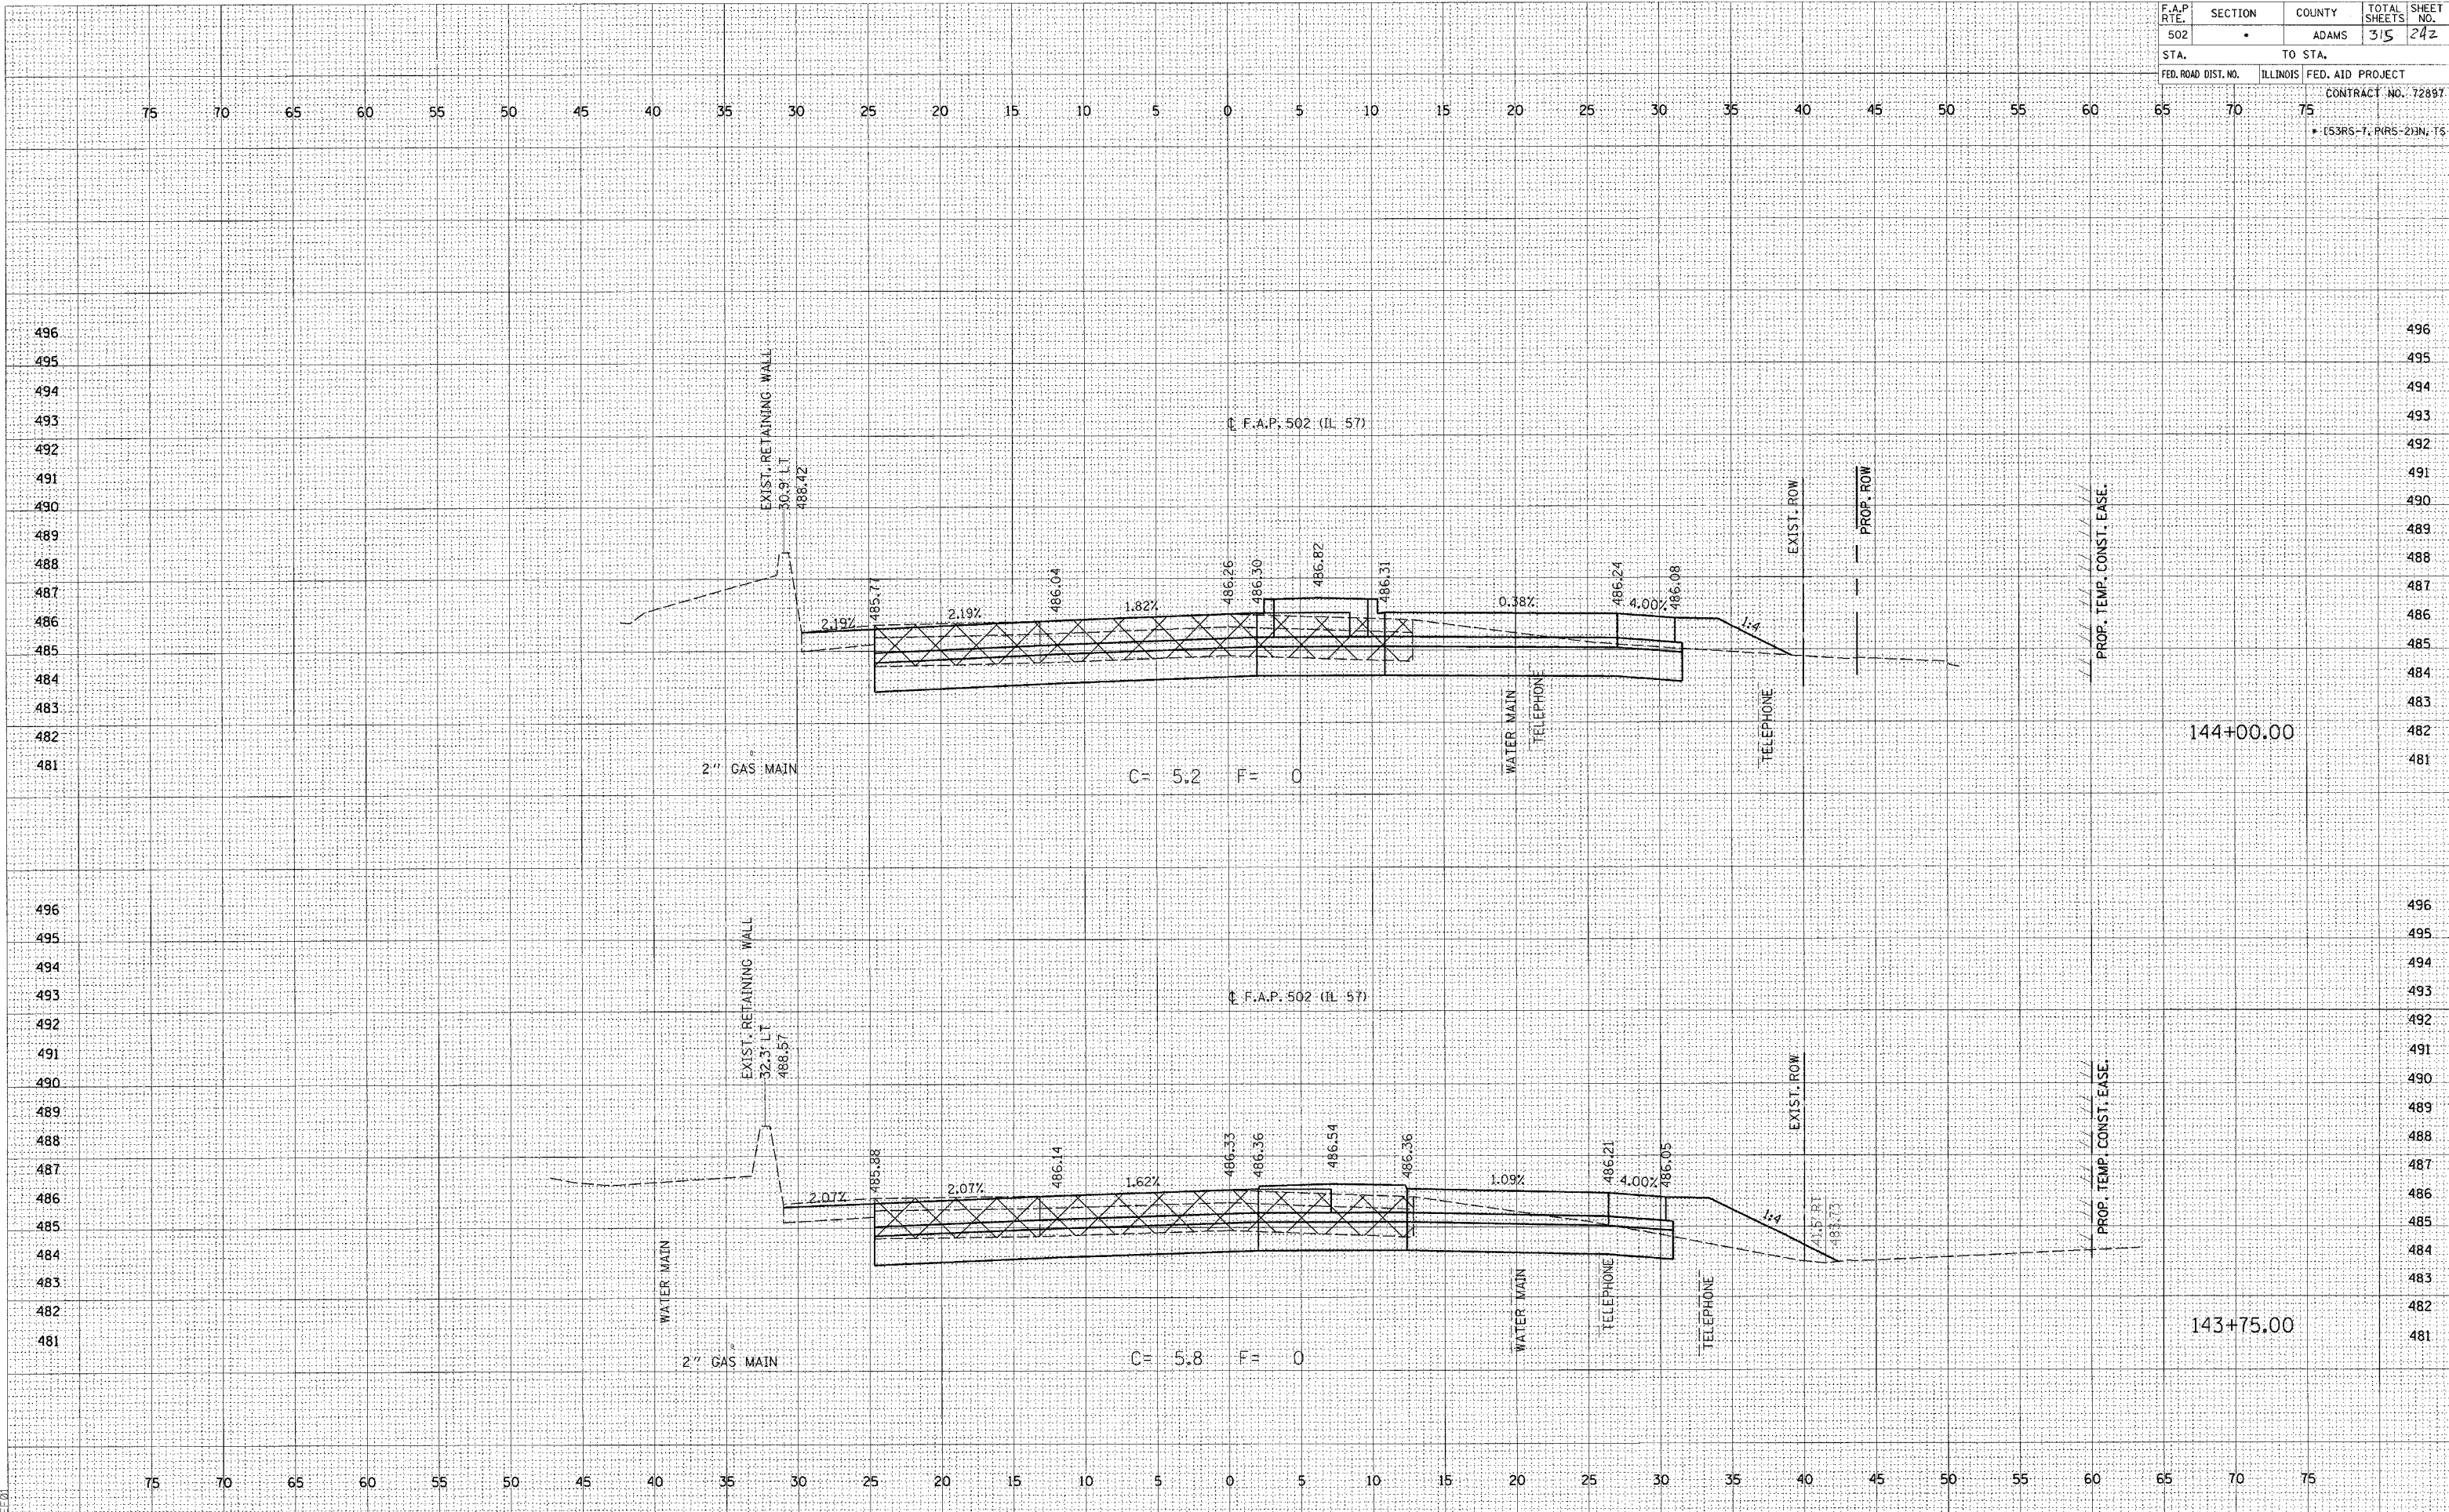

BY: \_\_\_\_\_  
DATE: \_\_\_\_\_  
SURVEYED: \_\_\_\_\_  
FLUO: \_\_\_\_\_  
NO. \_\_\_\_\_  
NOTE BOOK: \_\_\_\_\_  
NO. \_\_\_\_\_  
DATE: \_\_\_\_\_  
AREAS CHECKED: \_\_\_\_\_

BY: \_\_\_\_\_  
DATE: \_\_\_\_\_  
SURVEYED: \_\_\_\_\_  
FLUO: \_\_\_\_\_  
NO. \_\_\_\_\_  
NOTE BOOK: \_\_\_\_\_  
NO. \_\_\_\_\_  
DATE: \_\_\_\_\_  
AREAS CHECKED: \_\_\_\_\_

c:\projects\d653004\1157\bxshst.dgn  
2/4/2005  
\*REF01