


F.A.P. RTE.	SECTION	COUNTY	TOTAL SHEETS	SHEET NO.
502		ADAMS	315	247
STA.		TO STA.		
FED. ROAD DIST. NO.		ILLINOIS FED. AID PROJECT		
		CONTRACT NO. 72897		
		* (53RS-7, 4RS-2)IN. 1S		

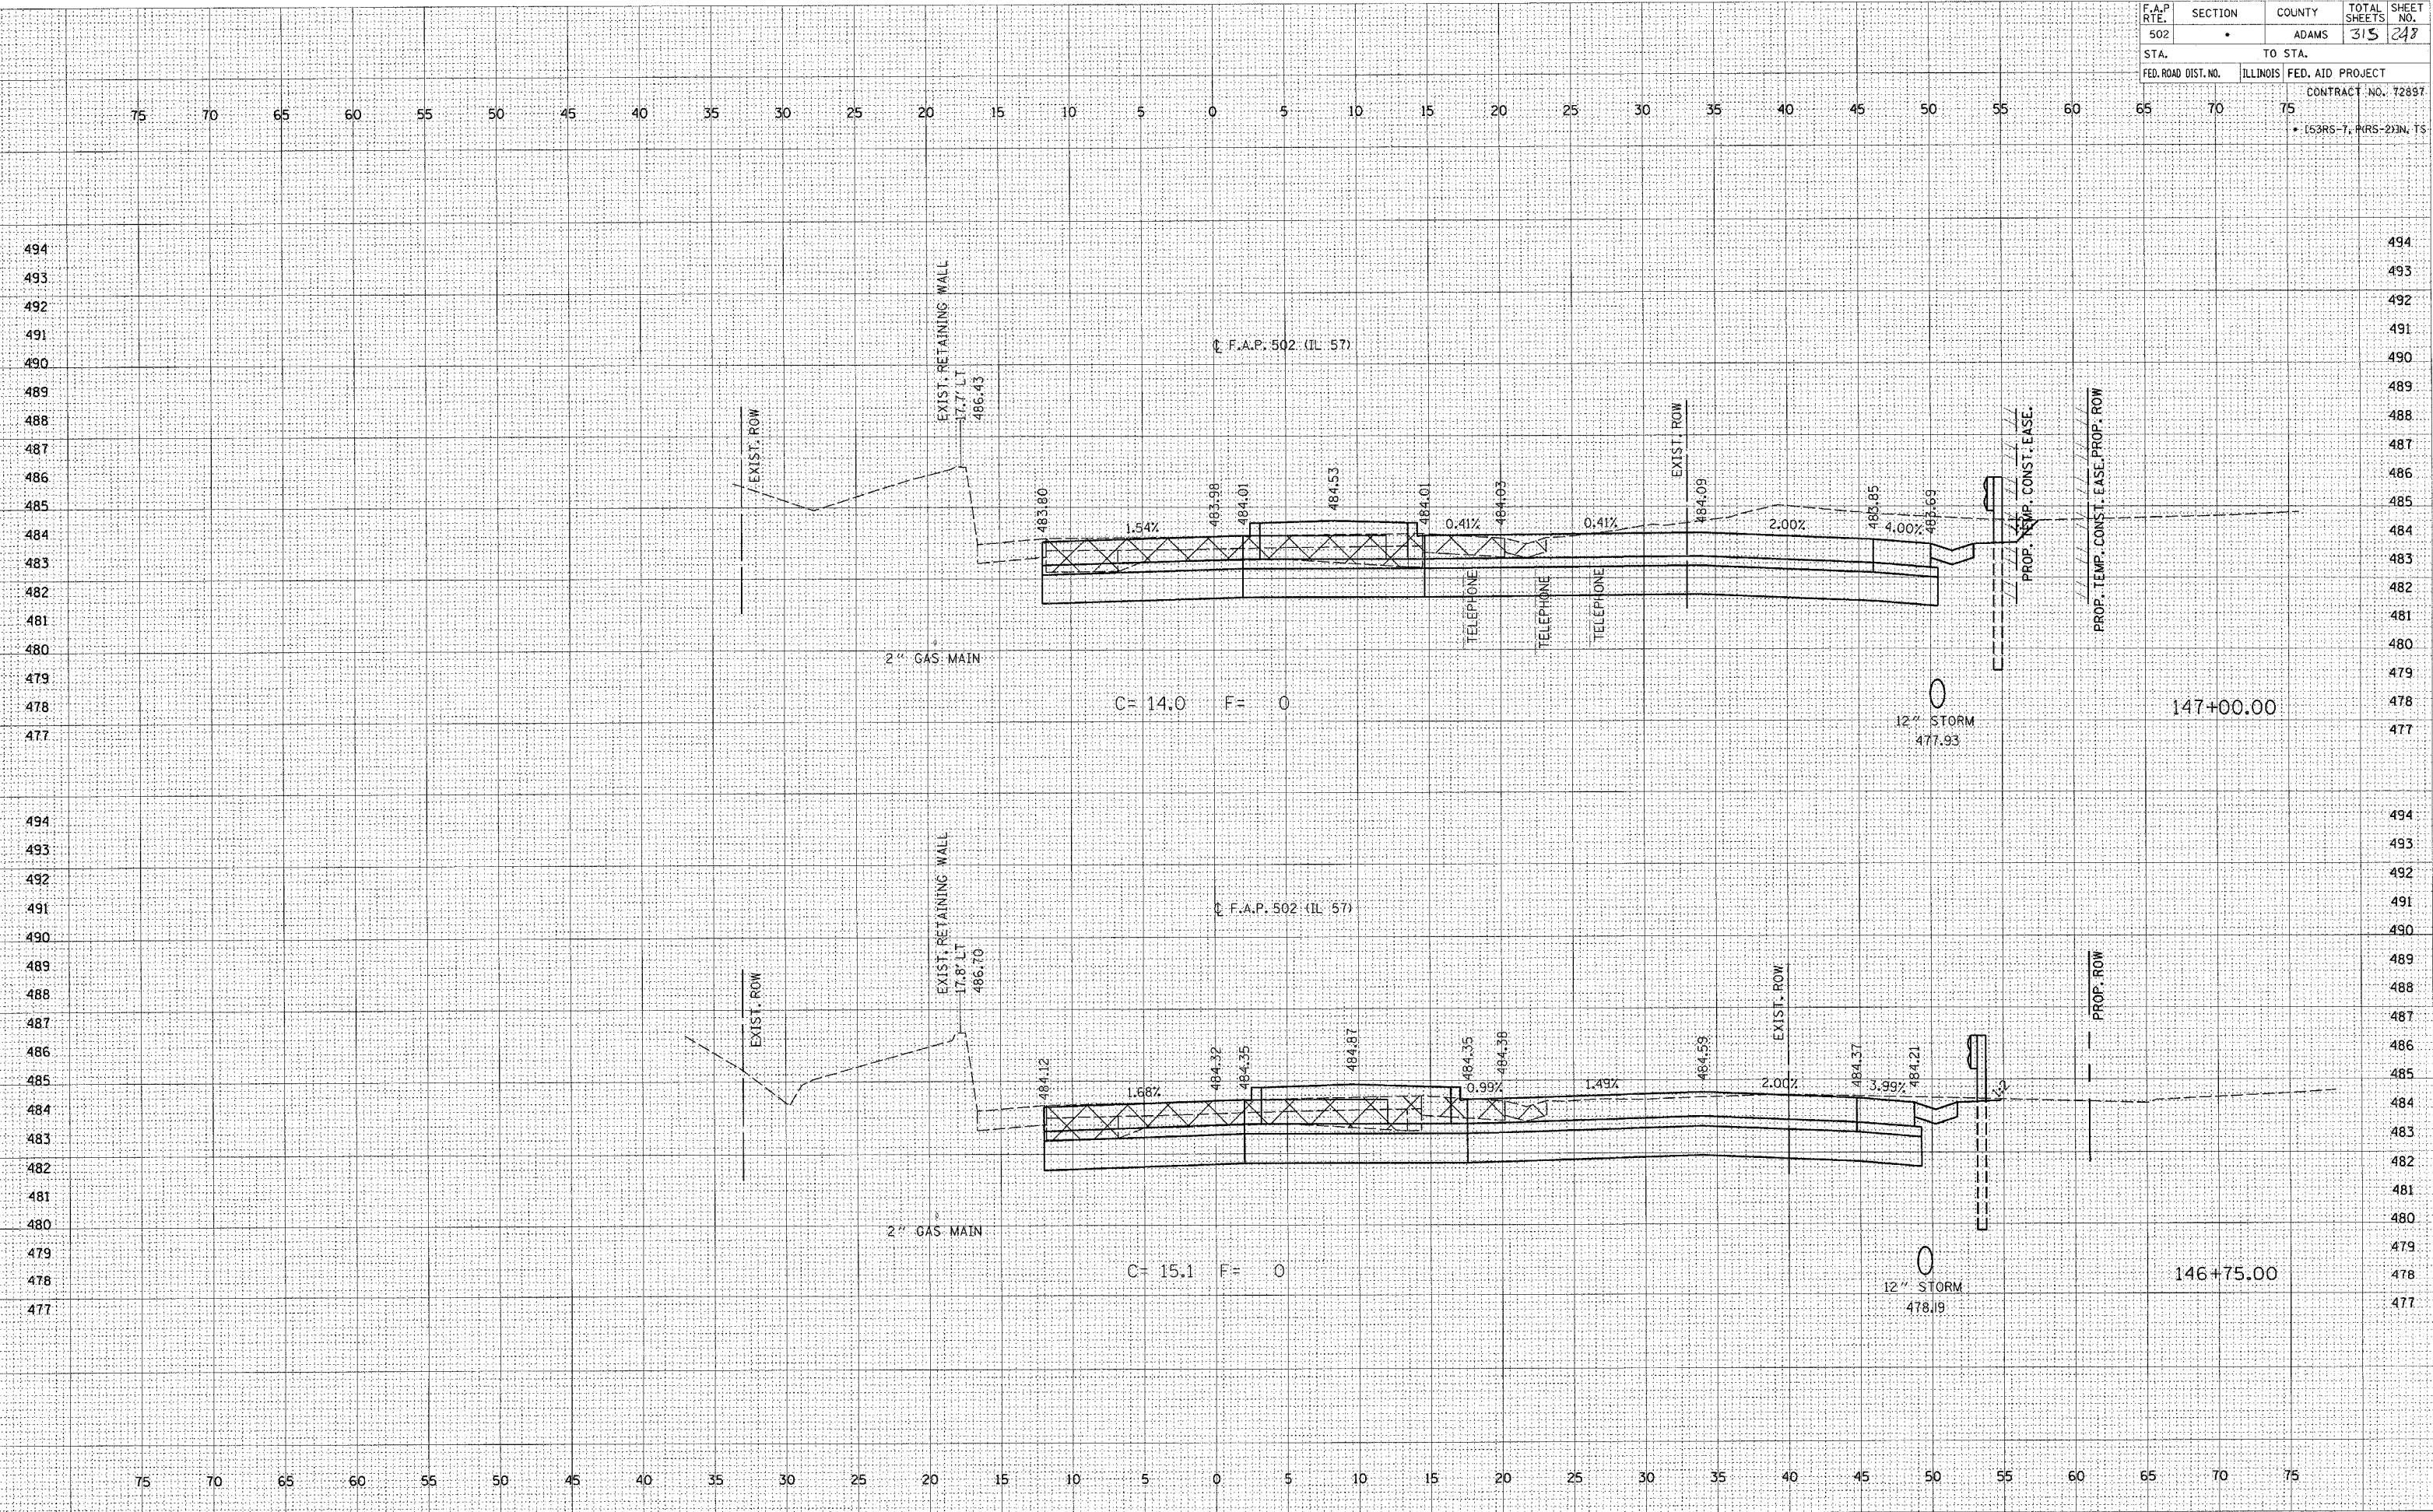

ORIGINAL SURVEY
 DATE
 SURVEYED
 PLOTTED
 TEMPLATE
 AREAS
 CHECKED
 AREAS
 CHECKED
 REF: 01
 c:\projects\4653004\157bxshs.dwg
 2/4/2005