


F.A.P. RTE.	SECTION	COUNTY	TOTAL SHEETS	SHEET NO.
502		ADAMS	815	262
STA.	TO STA.			
FED. ROAD DIST. NO.	ILLINOIS	FED. AID PROJECT		
CONTRACT NO. 72897				
• (53RS-7, PRS-2)N, TS				

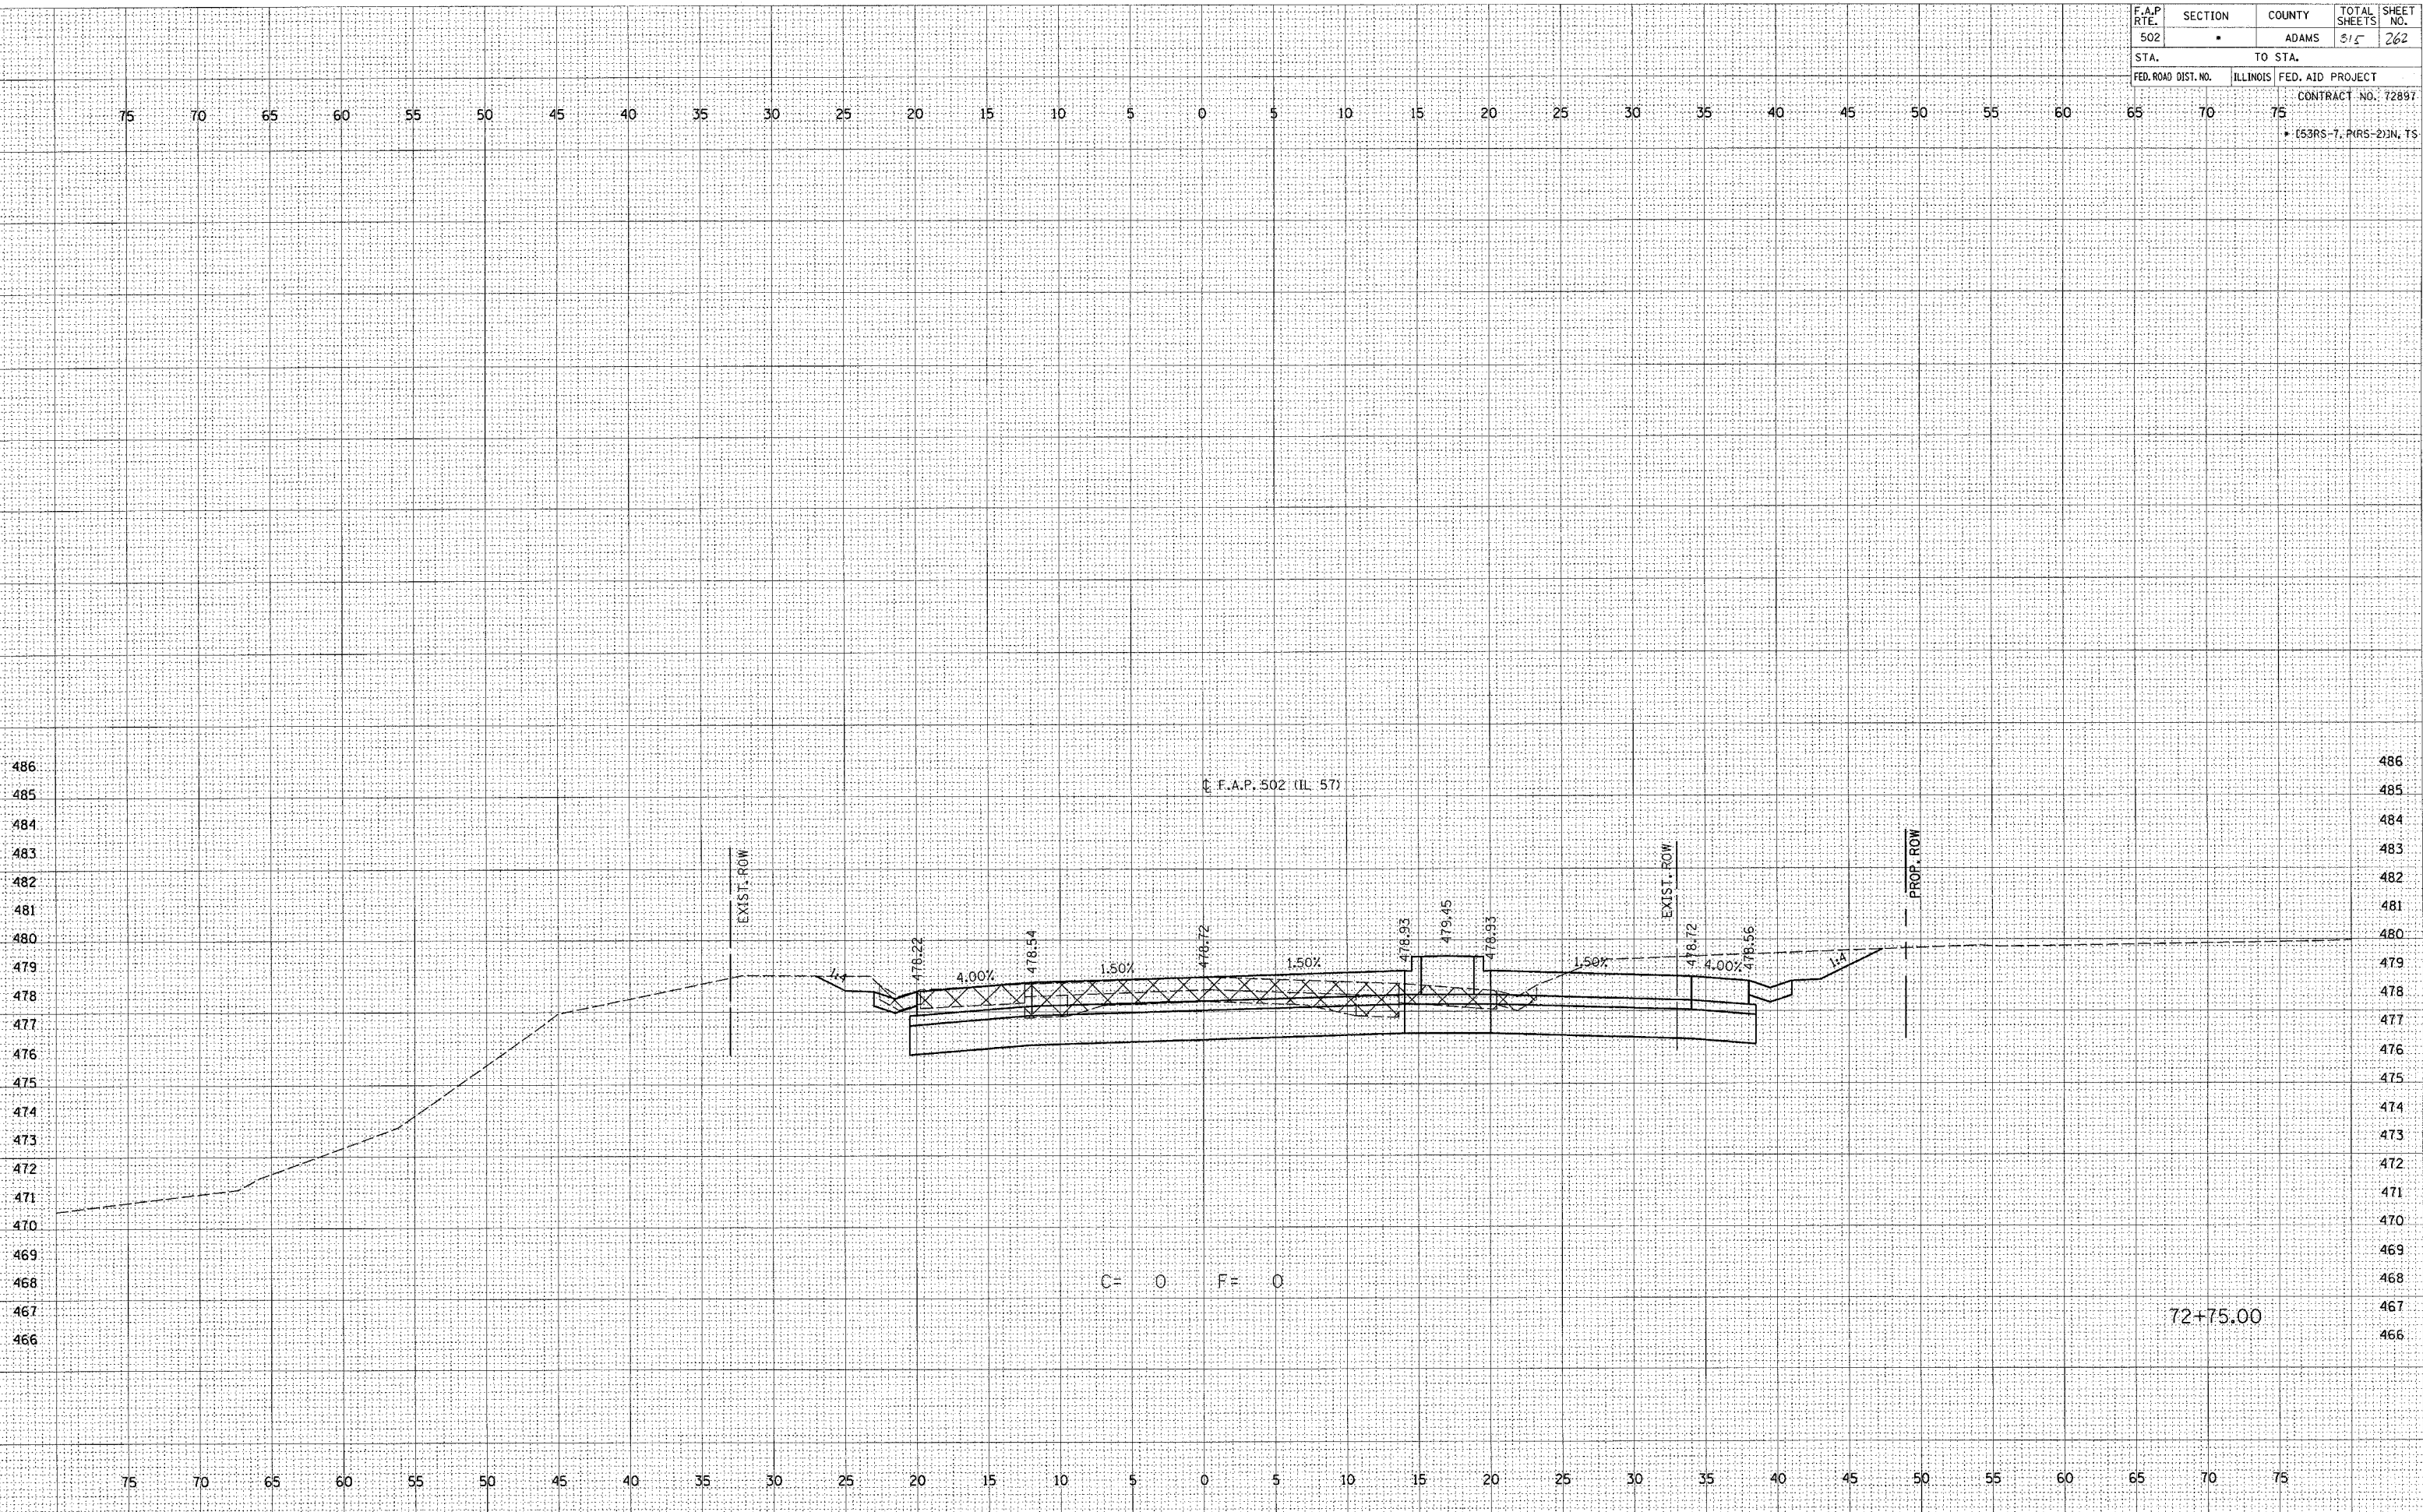

FINISH	SURVEY	PLOTTED	TEMPLATE	AREAS CHECKED
NO.				

ORIGINAL	SURVEY	PLOTTED	TEMPLATE	AREAS CHECKED
NO.				

c:\projects\0653004\157\bxshs.dgn
2/4/2005
#EEL01